


REVISIONS		
Rev.	Date	By



Key Plan

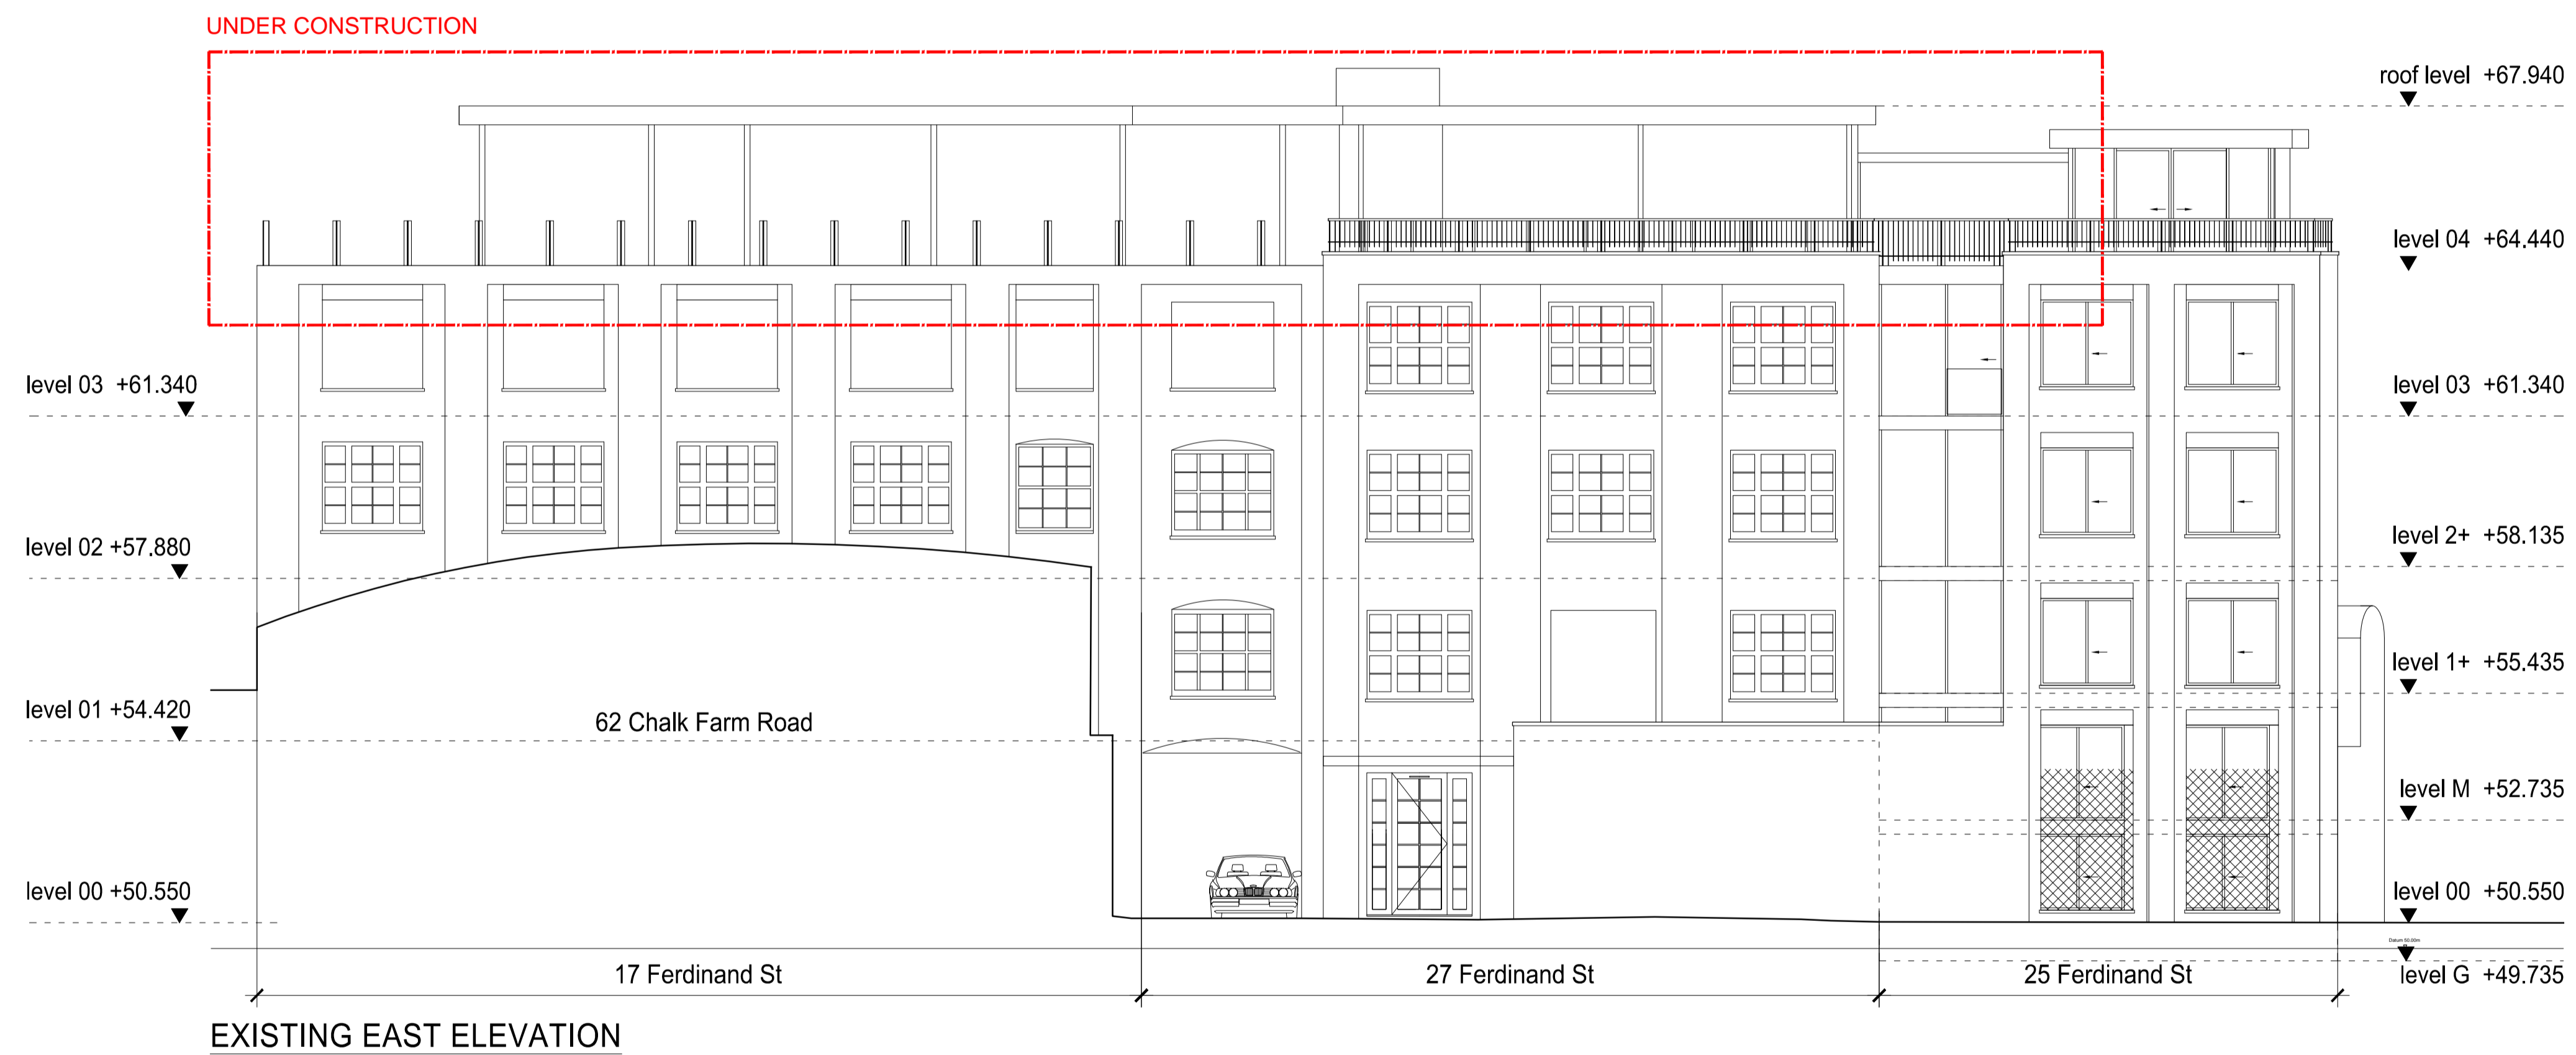

EXISTING EAST ELEVATION

PLANNING APPLICATION

ALL DIMENSIONS TO BE CHECKED ON SITE
WORK TO FIGURED DIMENSIONS ONLY
REPORT DISCREPANCIES TO THE ARCHITECT
AT ONCE BEFORE PROCEEDING

Contemporary Design Solutions



Client

WARMHAZE LTD

Project Title

East Elevation - Balconies
17, 27 & 25 Ferdinand Street,
LONDON NW1

Drawing Title

Existing East Elevation

Scale 1: 100@A1, 1:200@A3 Date March 2023

Drawn LV Checked -

Drawing No. 221220-A(EX)402 Rev. -

CAD plot date: 10 Mar 2023 - 08:54am

