



REVISIONS		
Rev.	Date	By

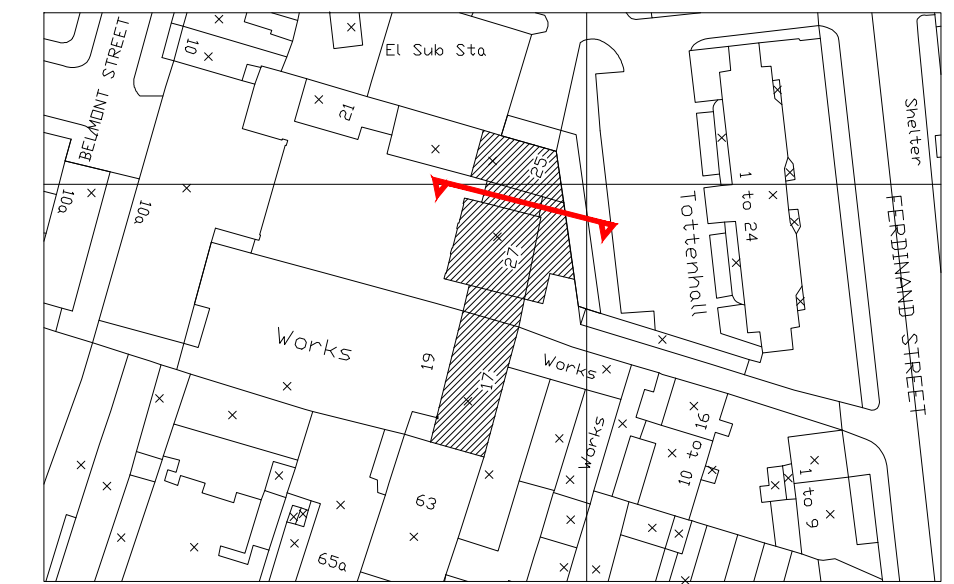

Key Plan

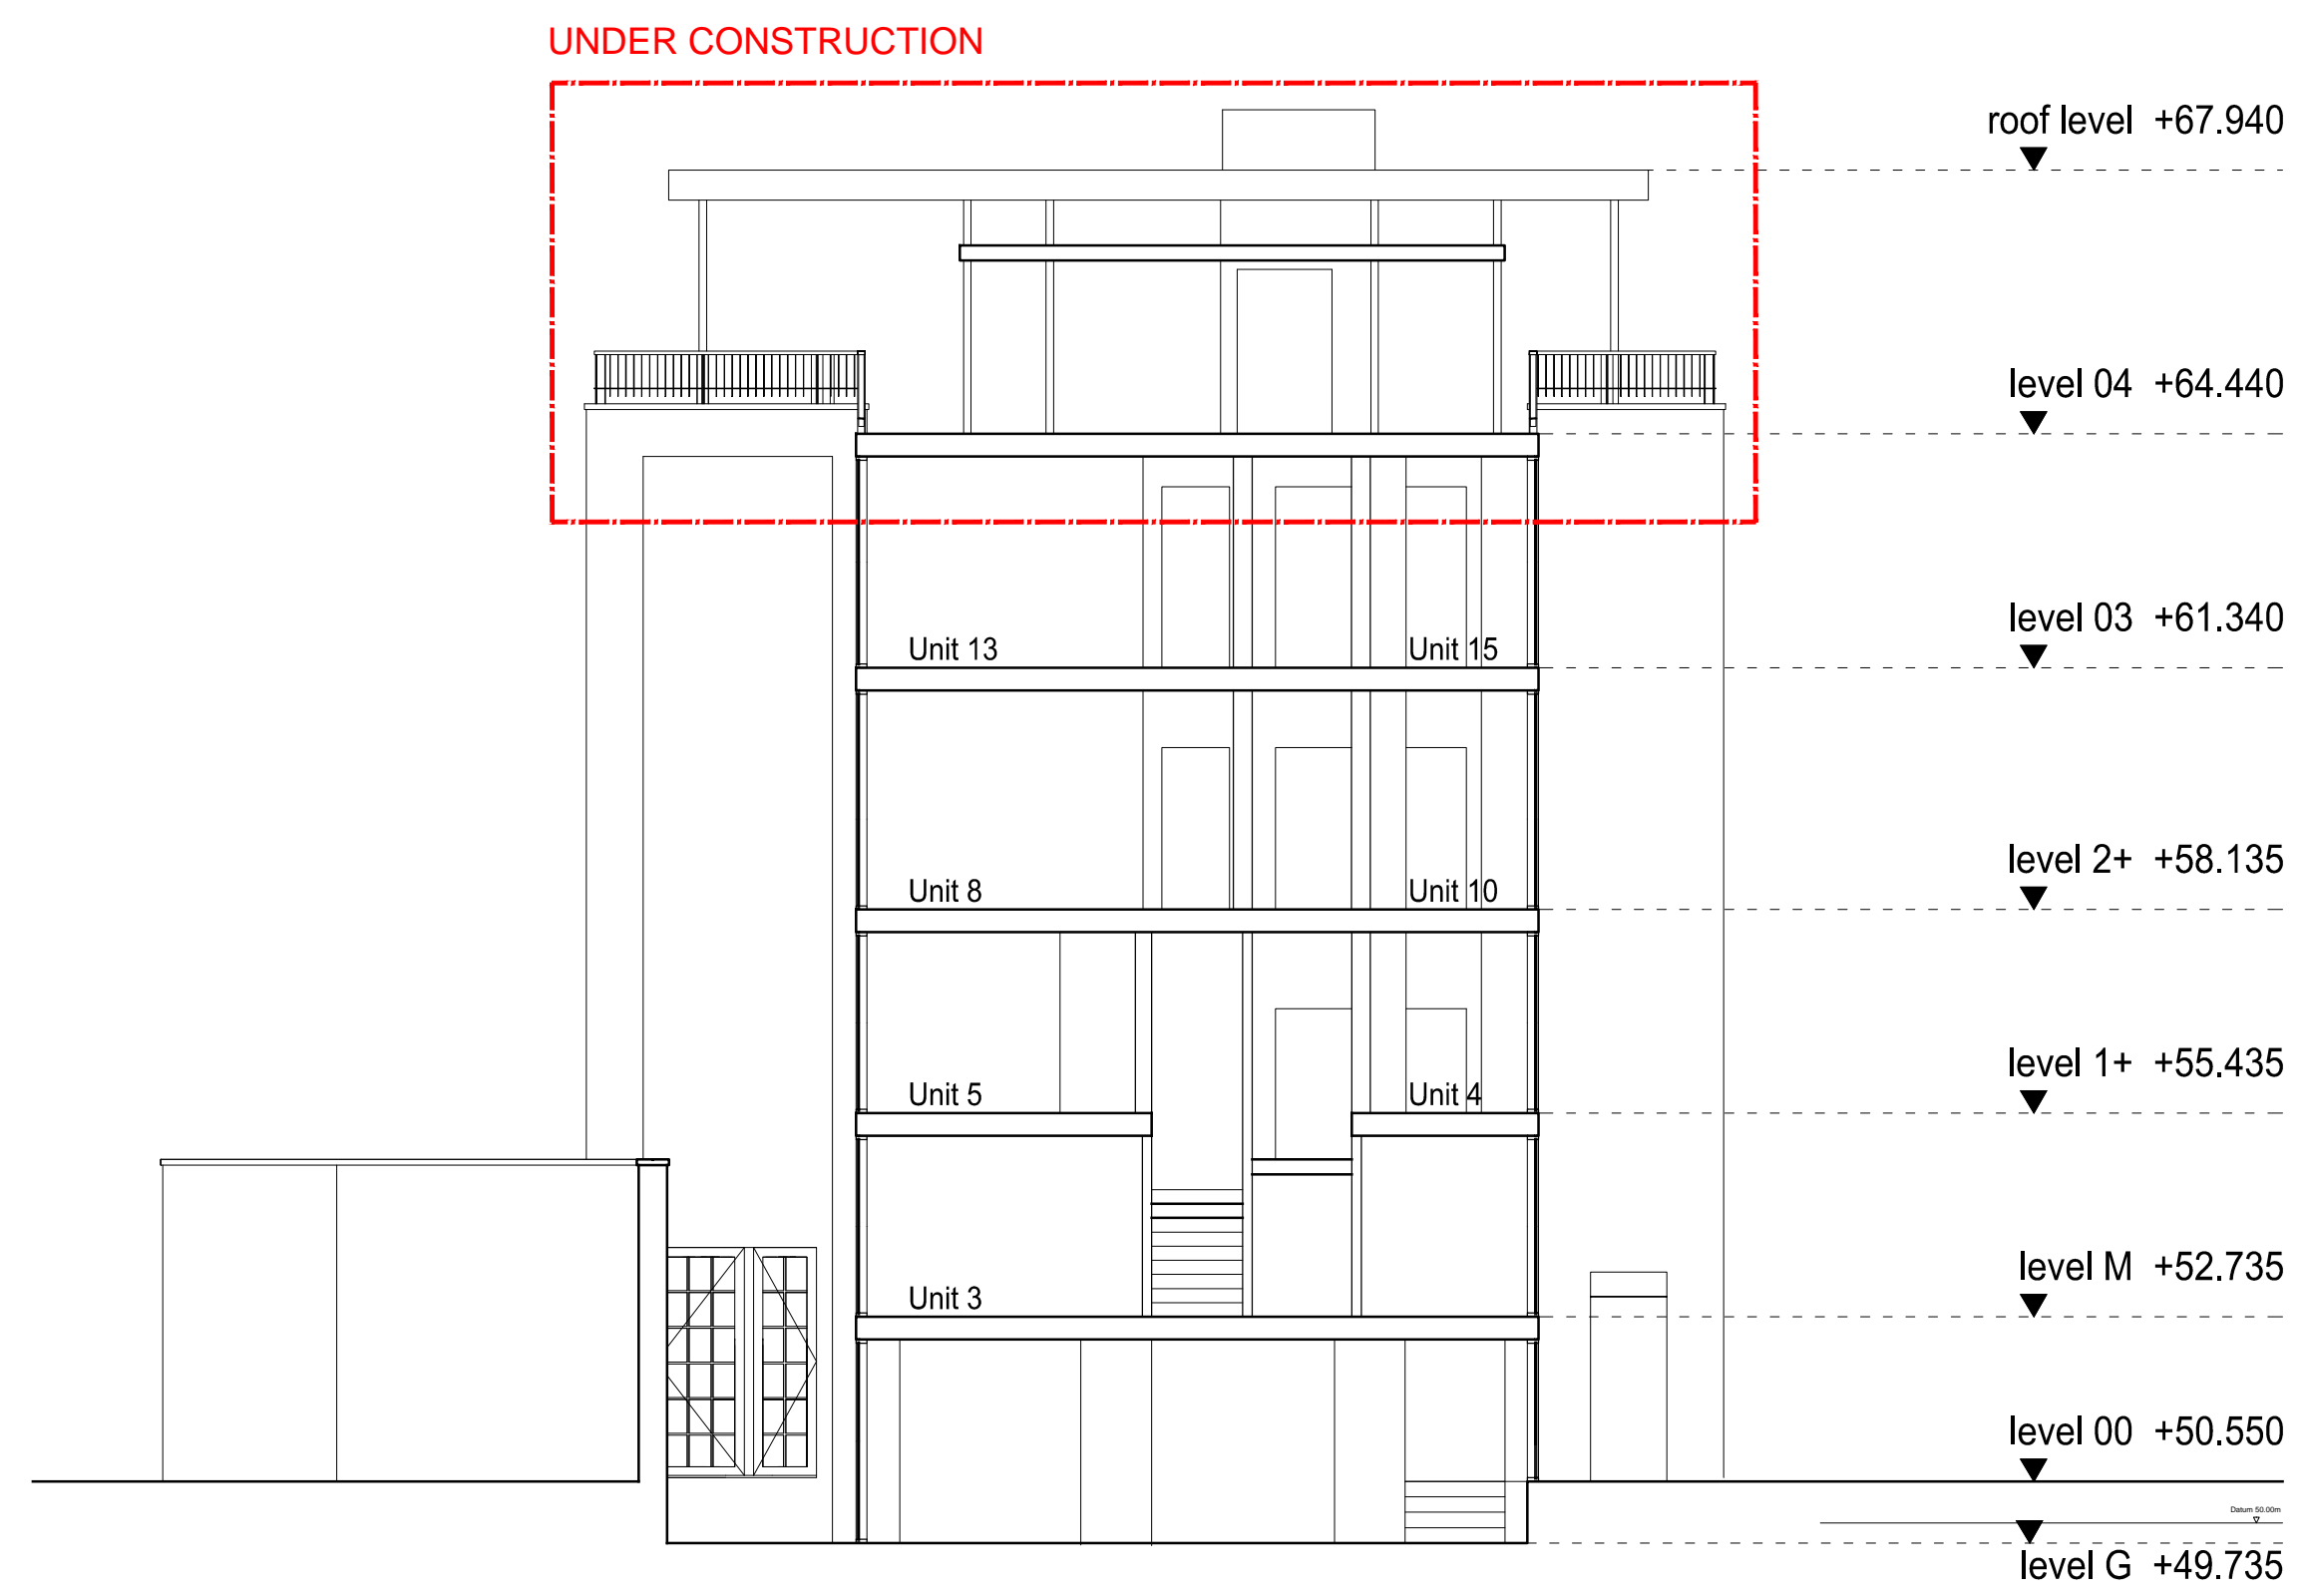


EXISTING SECTION DD'

PLANNING APPLICATION

ALL DIMENSIONS TO BE CHECKED ON SITE
 WORK TO FIGURED DIMENSIONS ONLY
 REPORT DISCREPANCIES TO THE ARCHITECT
 AT ONCE BEFORE PROCEEDING

Contemporary Design Solutions

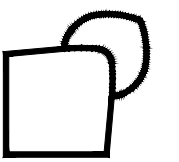

46 Great Marlborough Street
 London
 W1F 3JW
 Telephone: 020 7494 9000 Fax: 020 7494 4944

Client

WARMHAZE LTD

Project Title

East Elevation - Balconies
 17, 27 & 25 Ferdinand Street,
 LONDON NW1

Drawing Title

Existing Section D-D'

Scale 1: 100@A1, 1:200@A3 Date March 2023

Drawn	LV	Checked	-
Drawing No.	221220-A(EX)303	Rev.	-

CAD plot date: 10 Mar 2023 - 10:02am

