



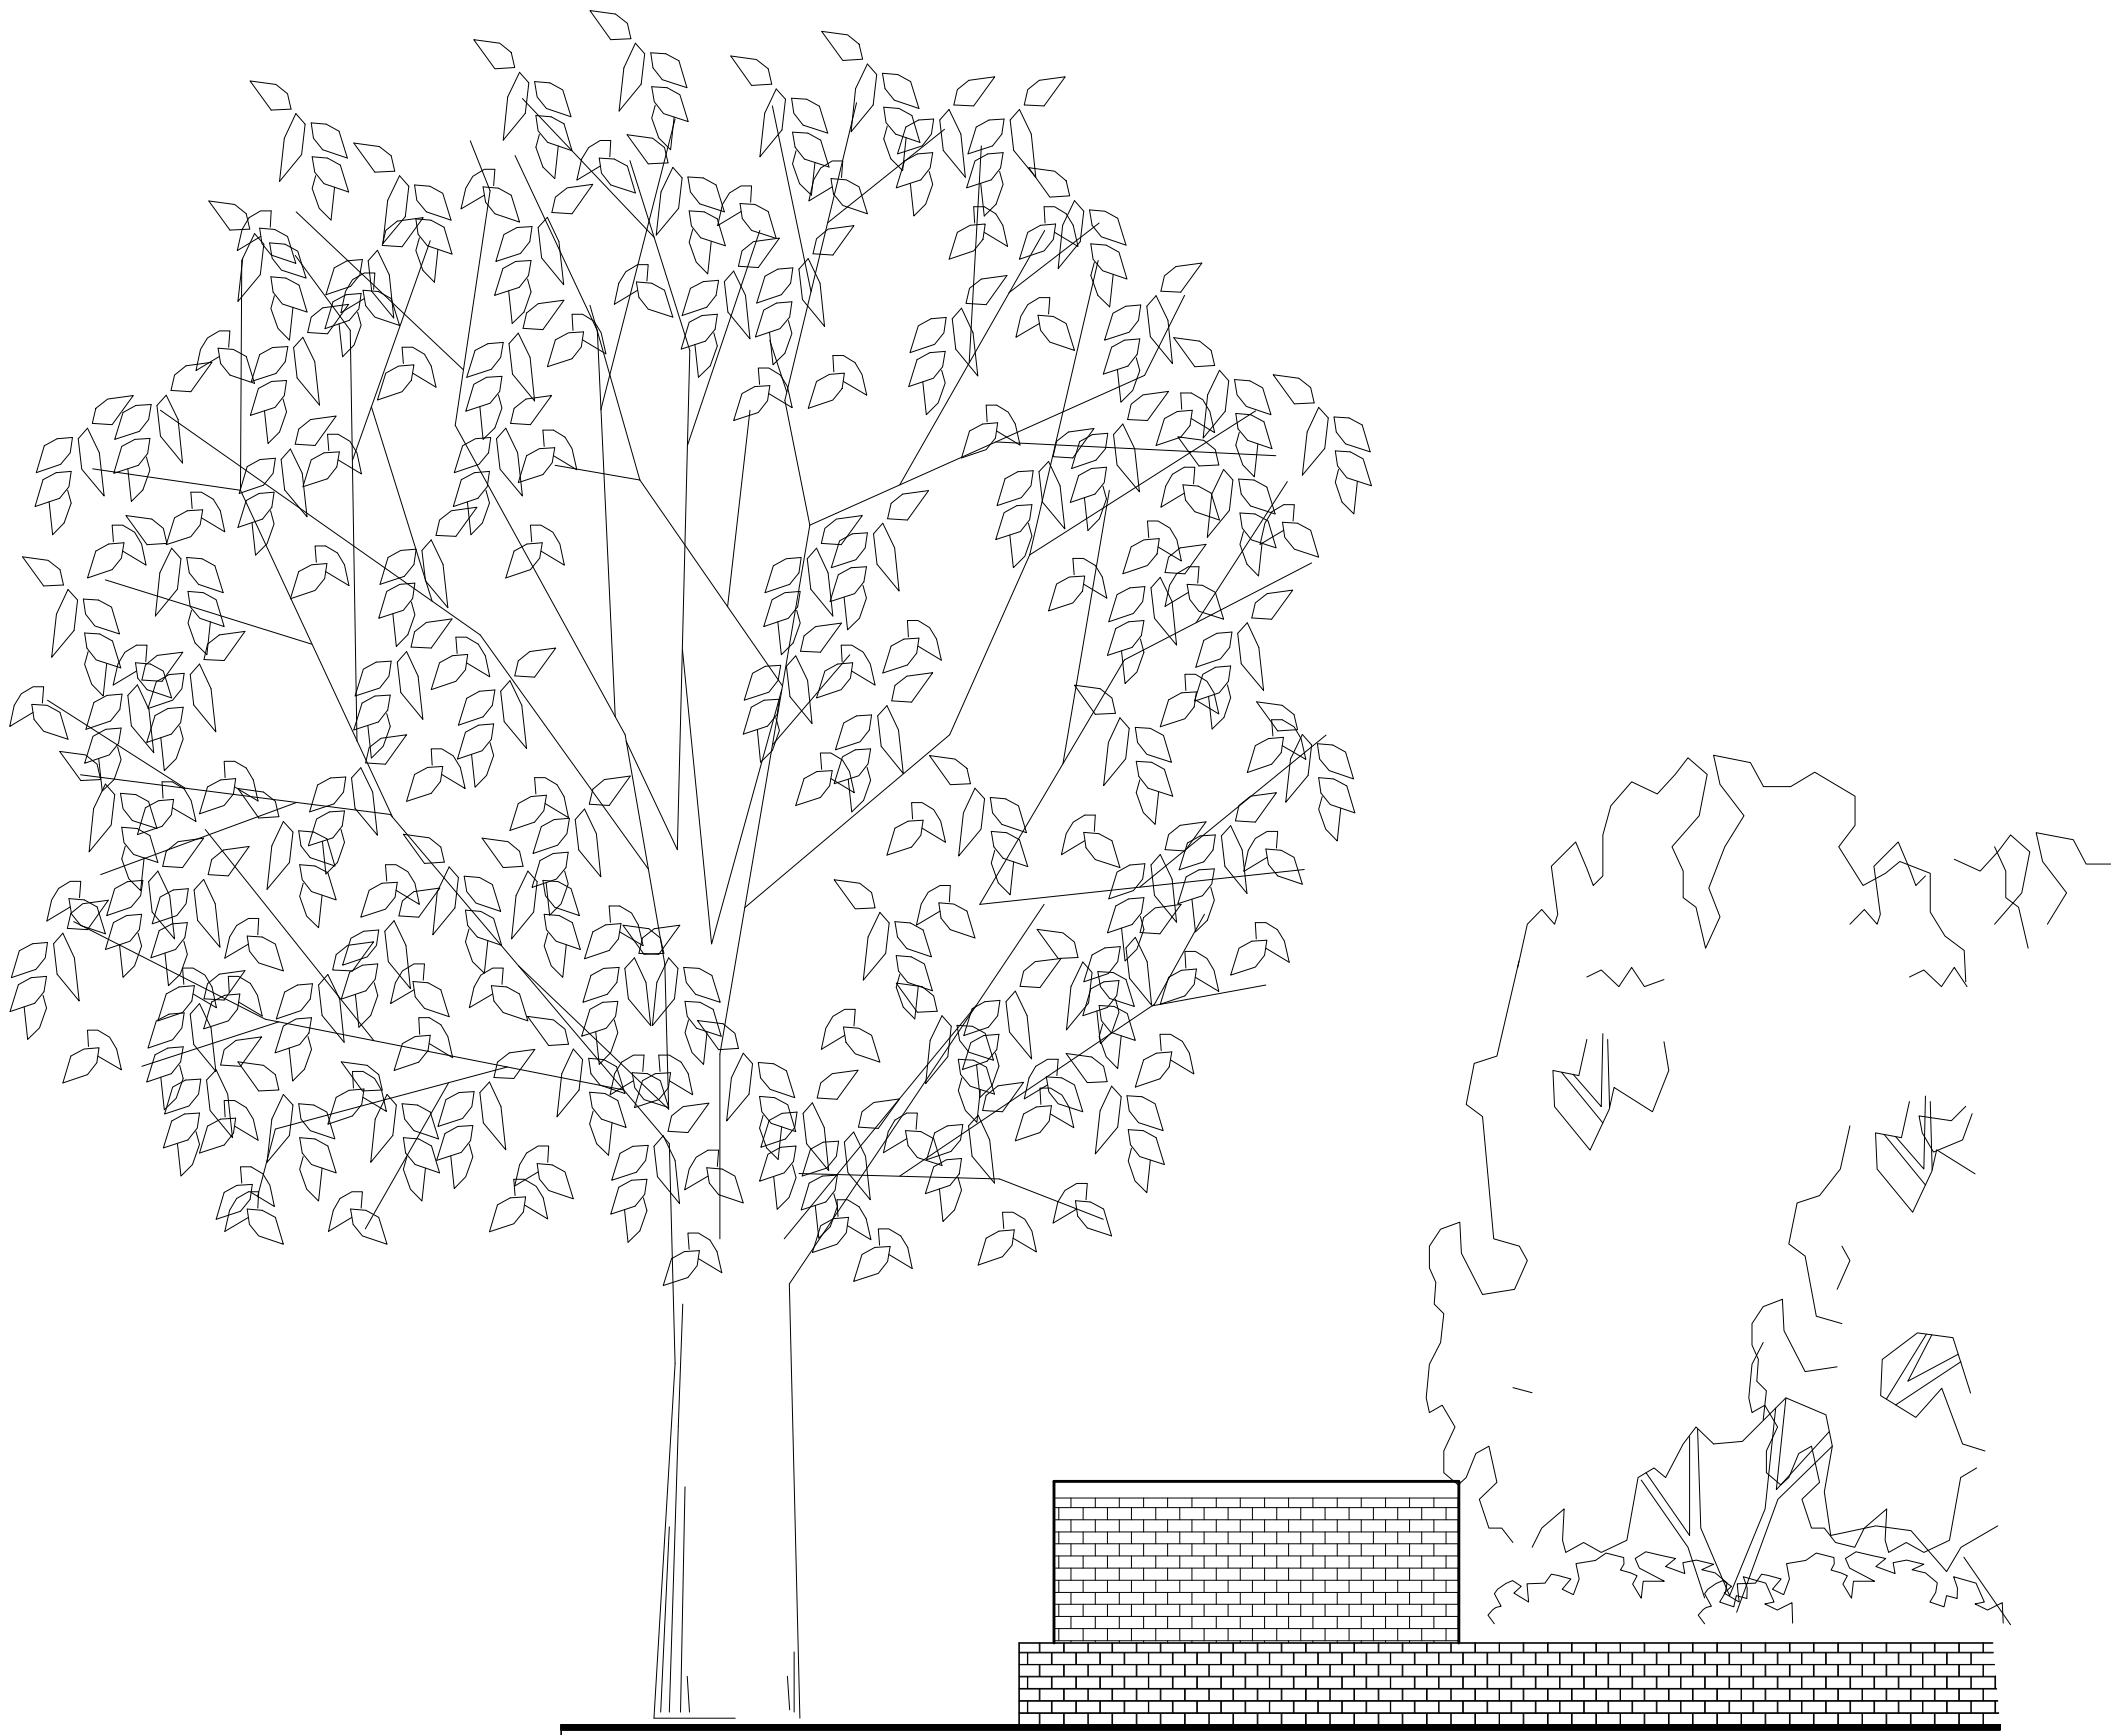


Existing Front Elevation

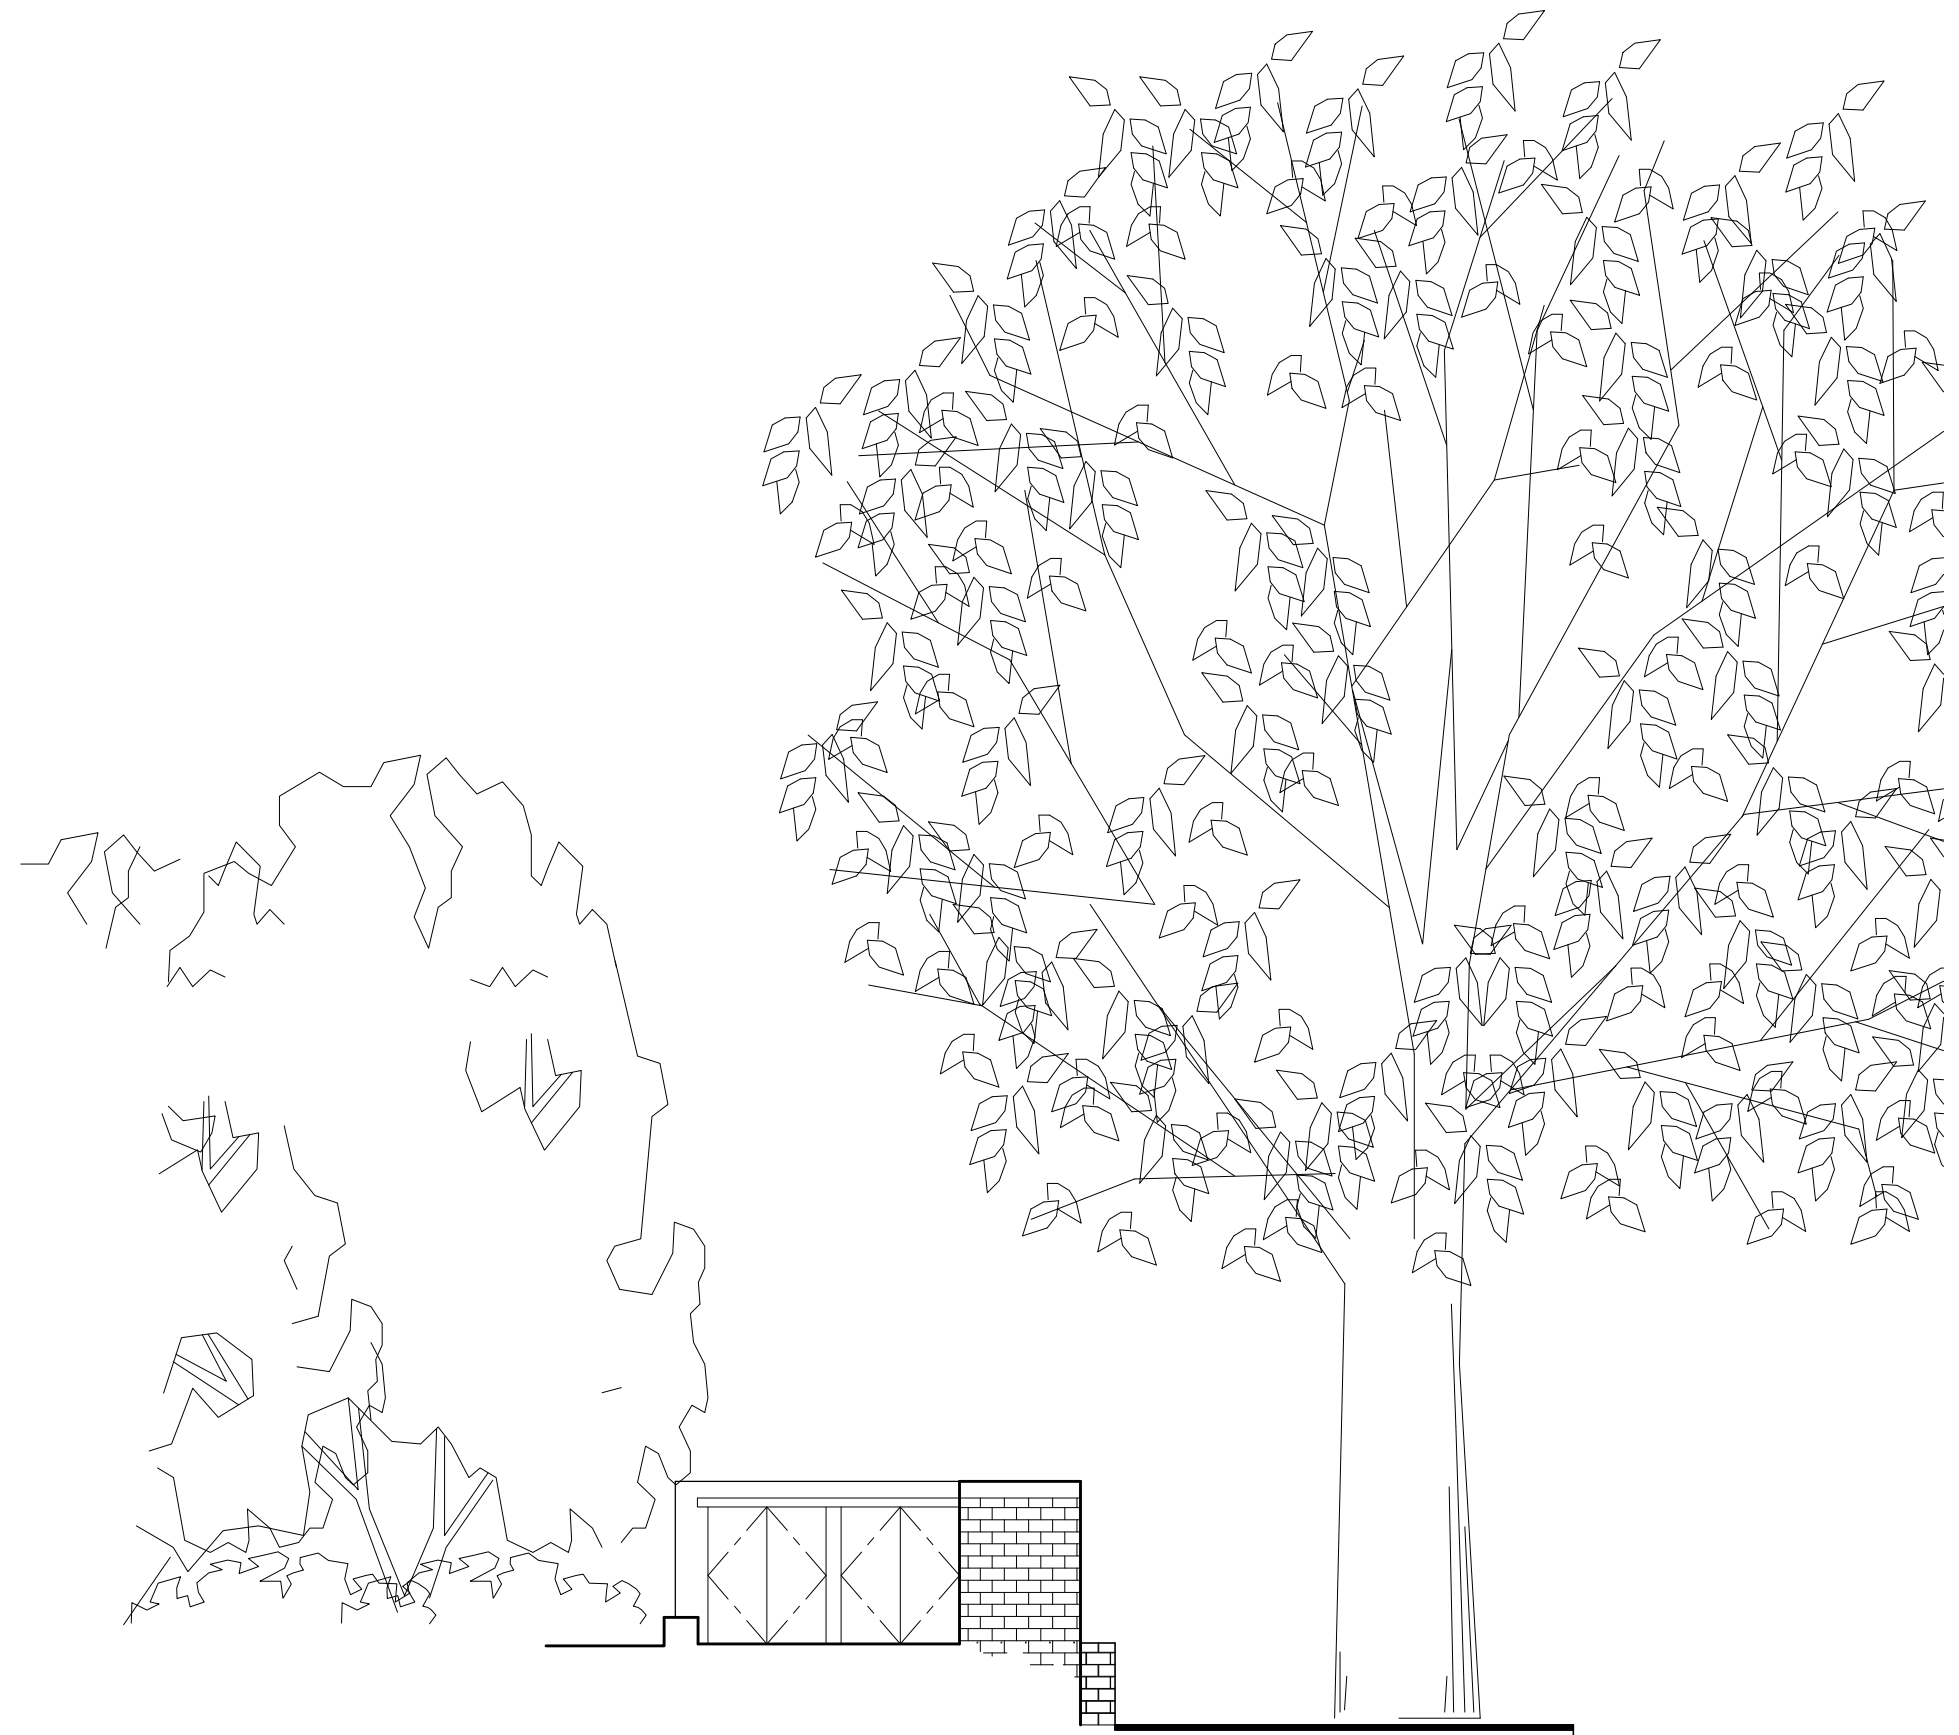


Existing Side Elevation




Existing Side Elevation

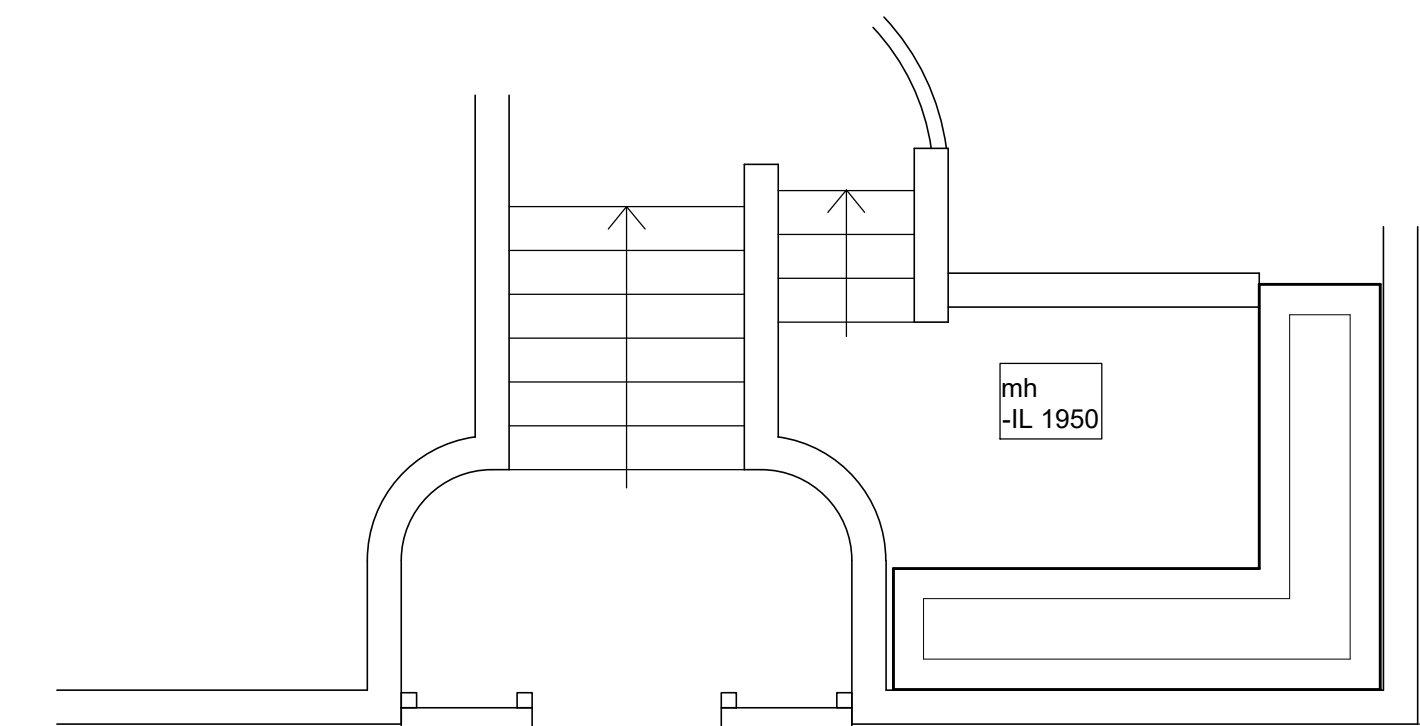

Existing Plan

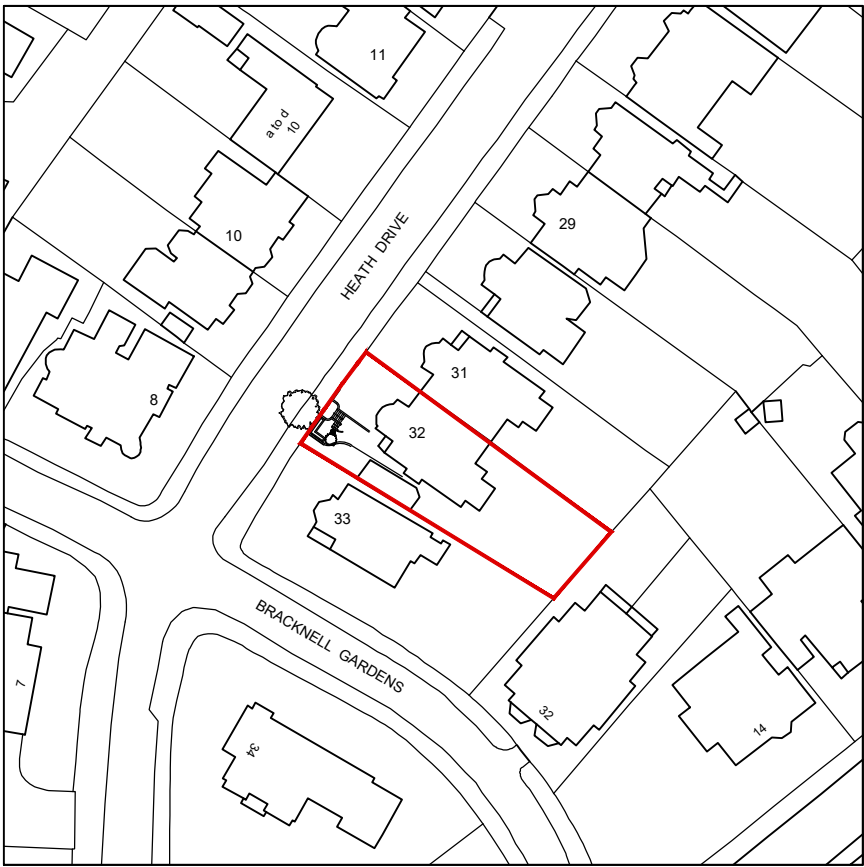

SITE LOCATION PLAN 1:1250

 

revisions

project
32 Heath Drive
London
NW3 7SB

client
Laura Scrase

drawing title
Existing plans and Elevations

true associates ltd
32 Chamberlayne Road
London NW10 3JE
tel 020 8960 3663
e-mail alan@trueassociates.co.uk

date Jan 2023 number A17376PA-102

scale 1:50/100 @ A1 revision -

© copyright