


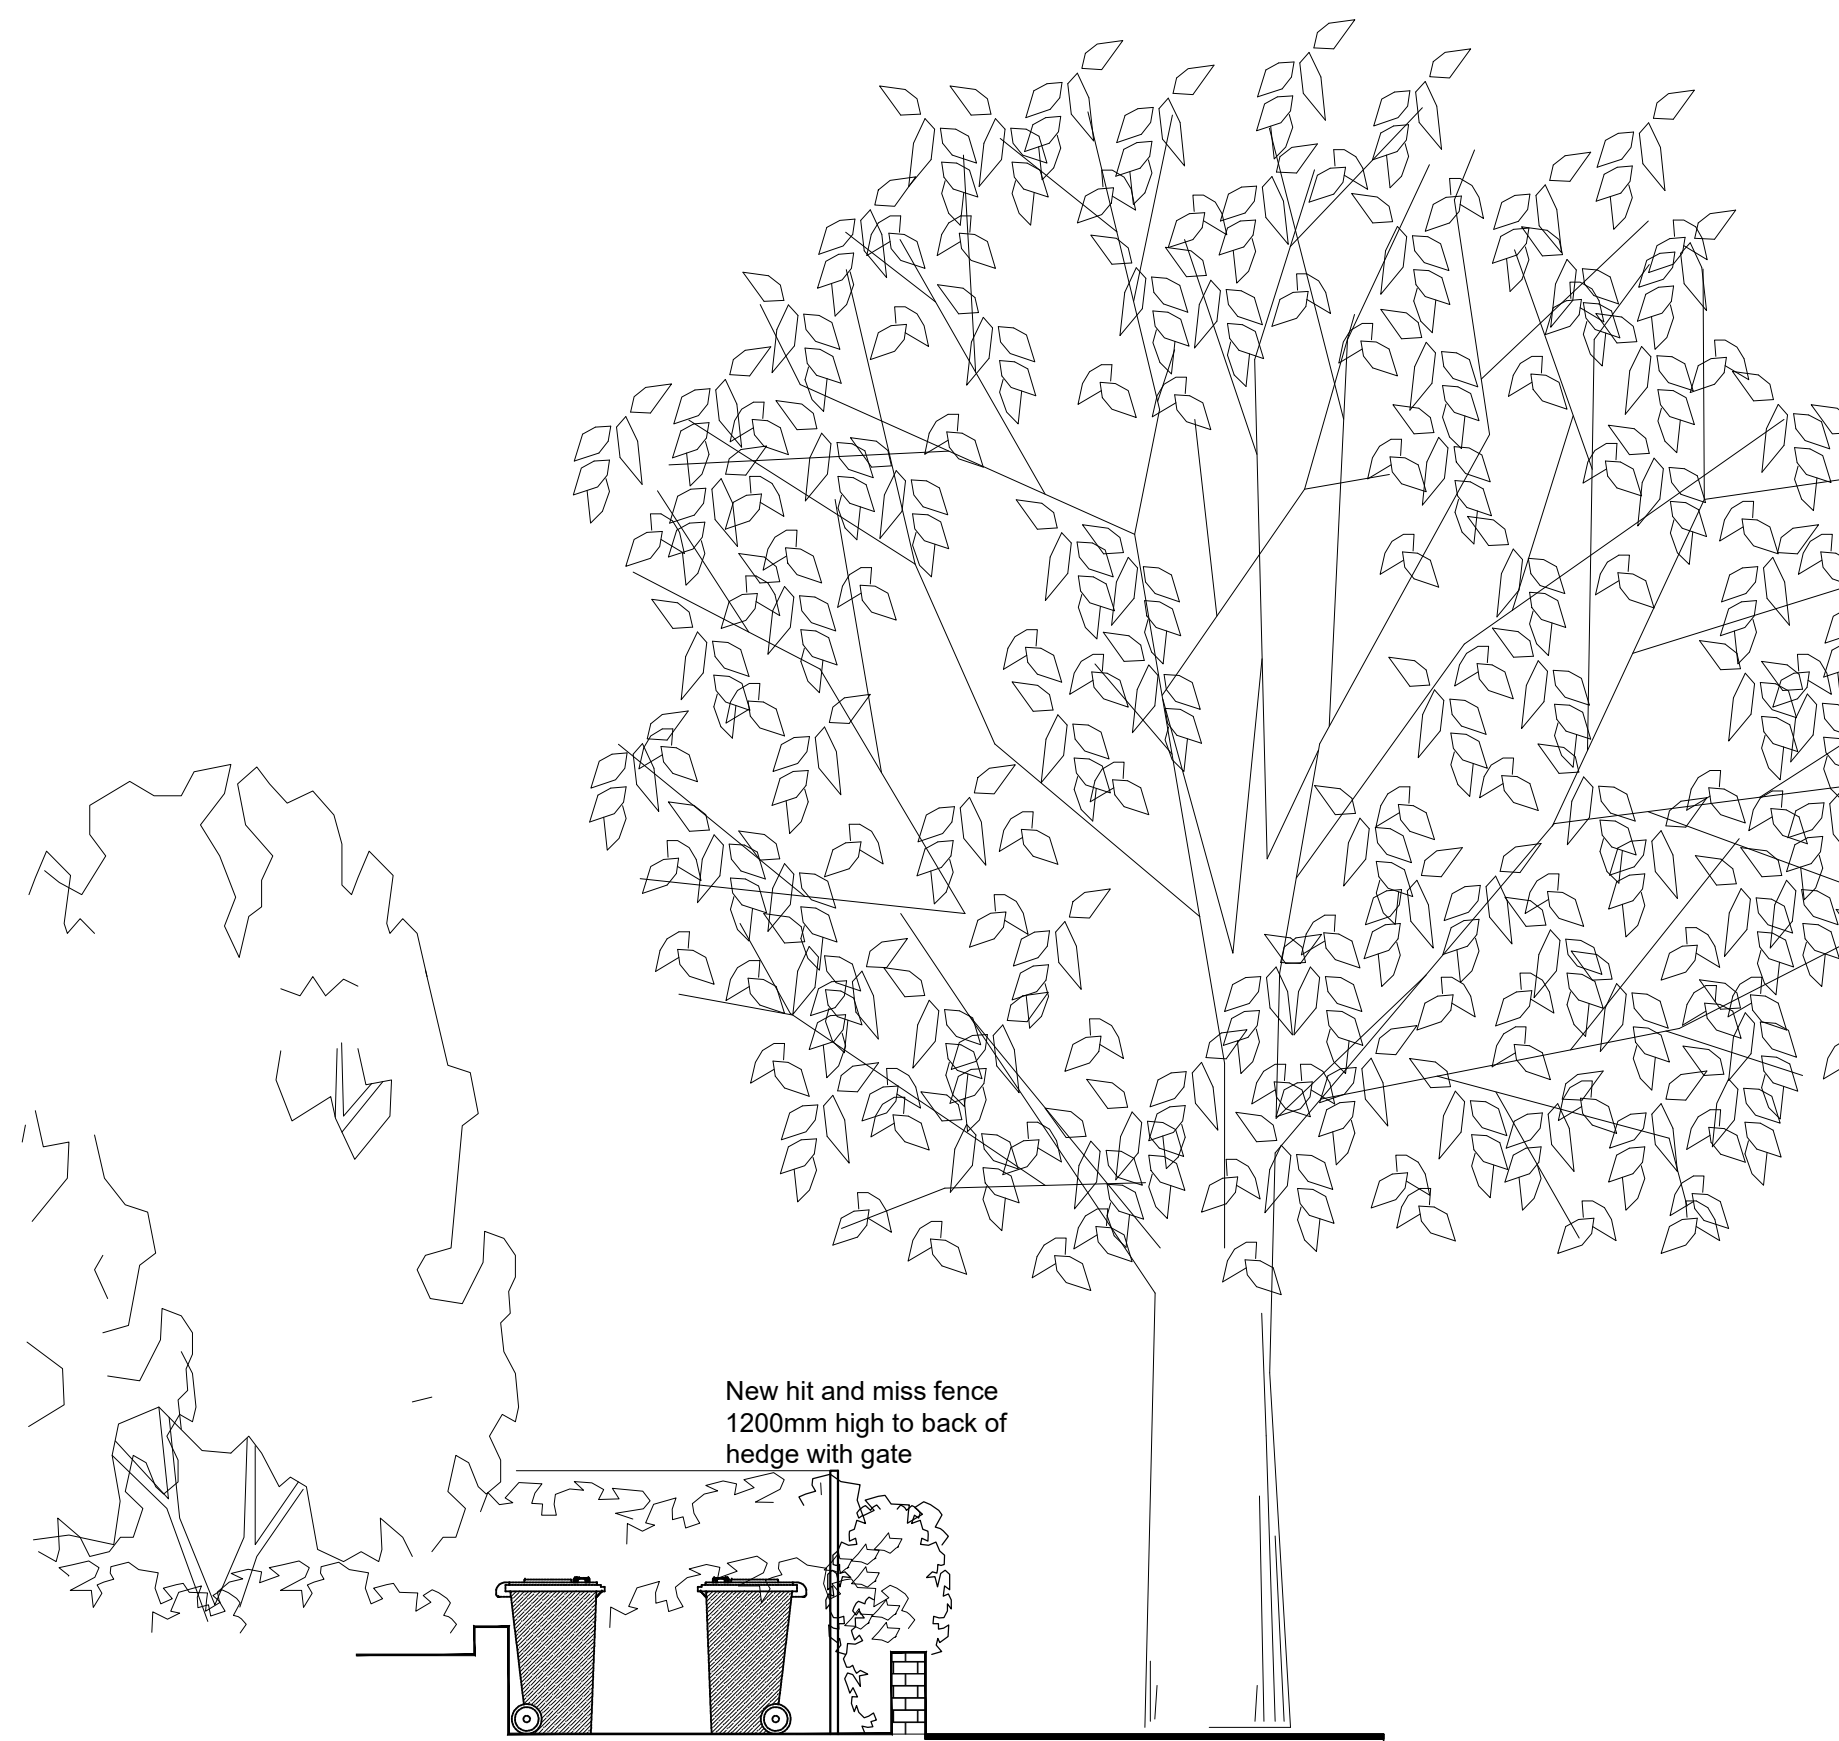


Proposed Front Elevation




Proposed Side Elevation



Proposed Side Elevation

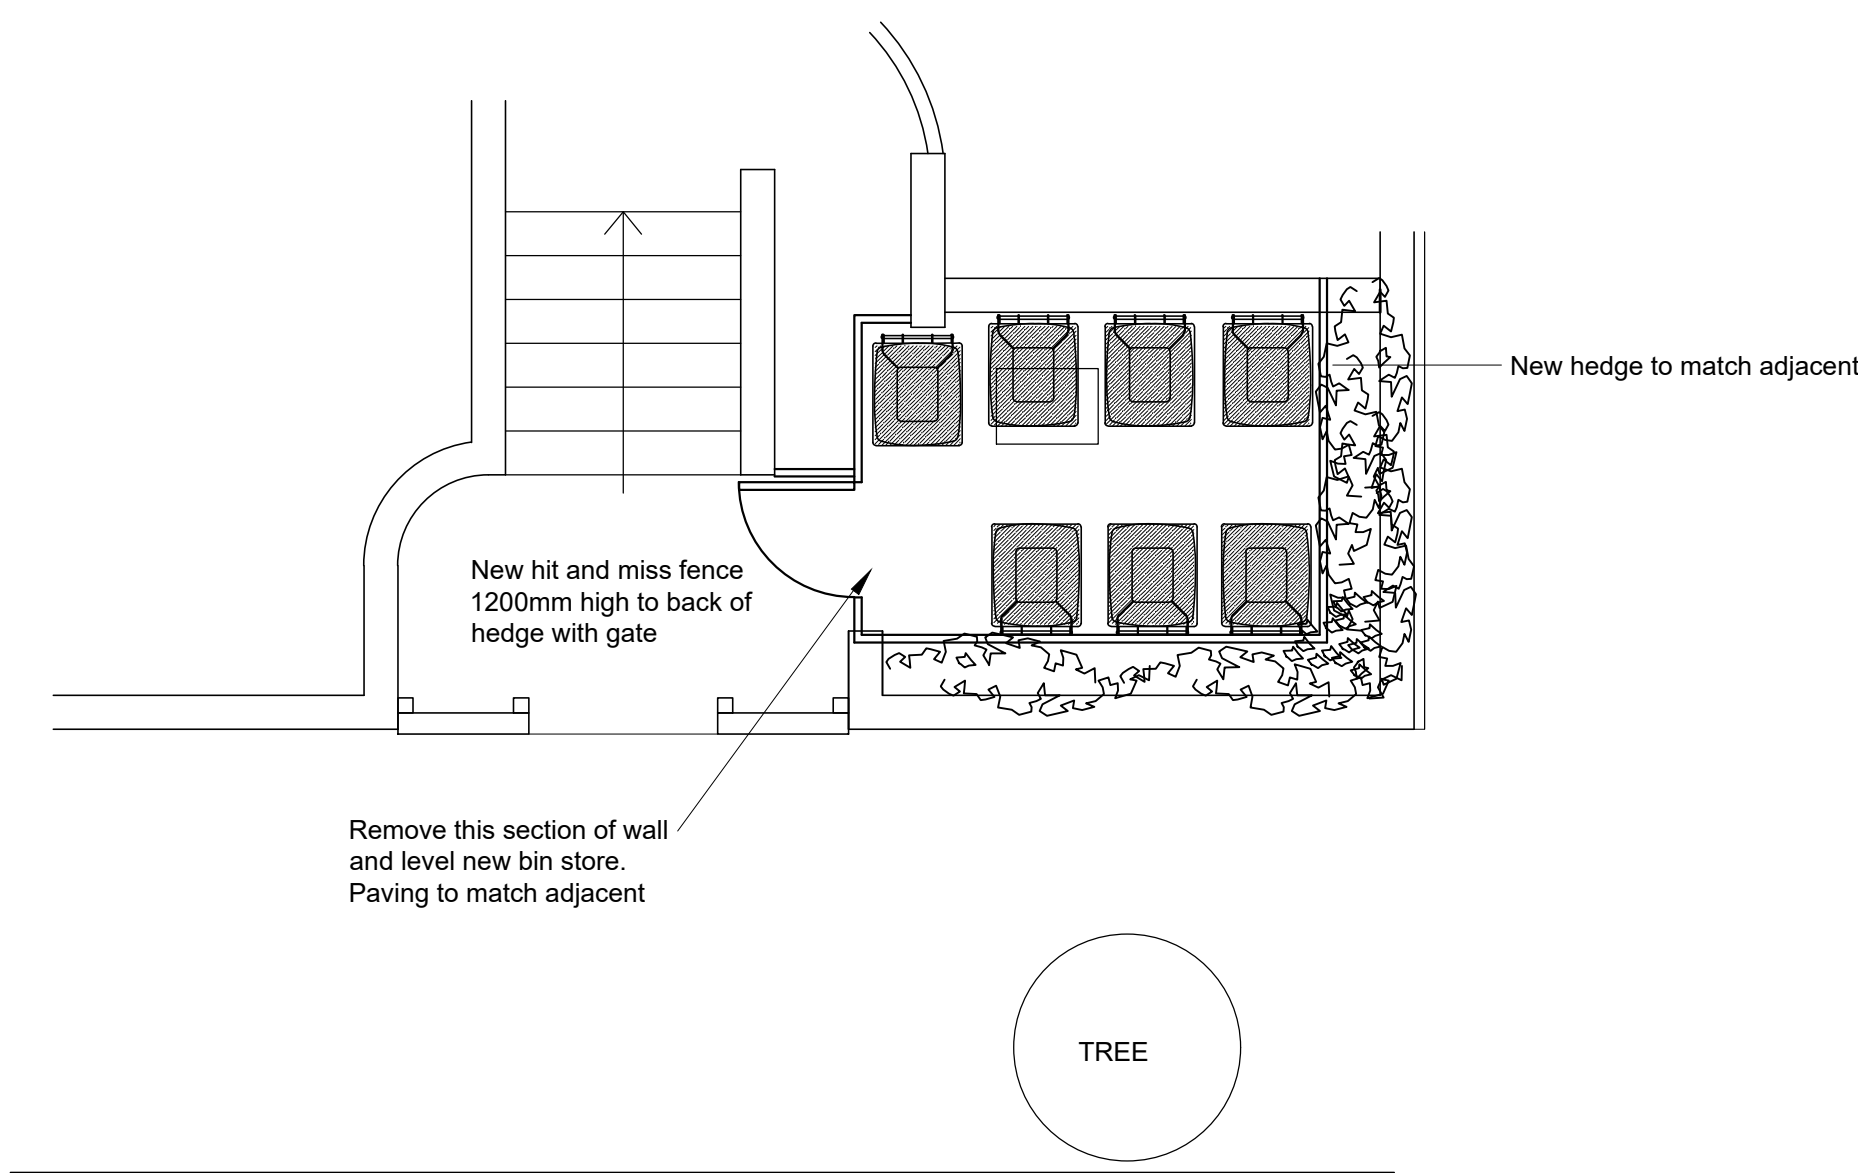

Proposed Plan

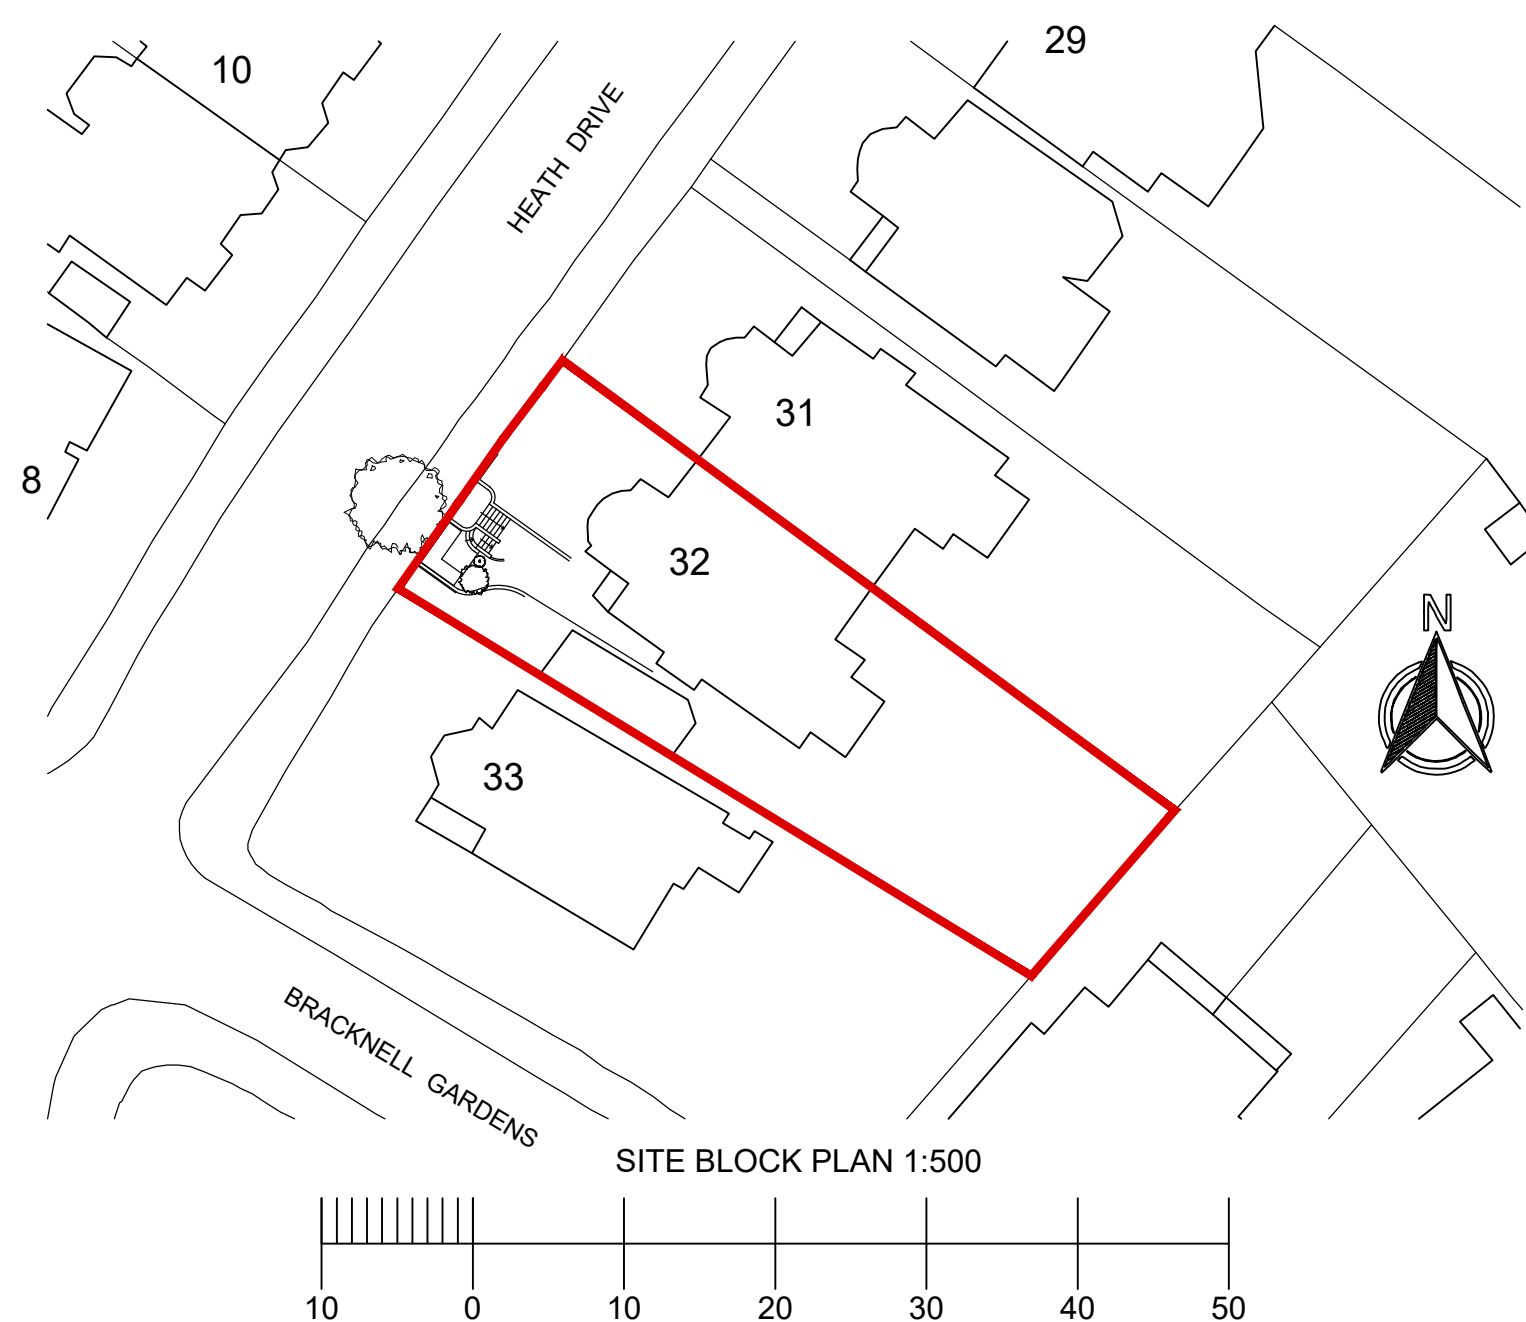

revisions

project
32 Heath Drive
London
NW3 7SB
client
Laura Scrase

drawing title
Proposed plans and Elevations

true associates ltd
32 Chamberlayne Road
London NW10 3JE
tel 020 8960 3663
e-mail alan@trueassociates.co.uk

date Jan 2023 number A17376PA-102

scale 1:50/100 @ A1 revision -

© copyright