

1 Existing Lower Ground Floor Plan
EXT-0009 1:100@A3

Architect : Joe Ashton Architecture
Contact : joeashtonarchitecture@outlook.com

Project : Lola's Bakery, 168 West End Lane, NW6 1SD
Client : Lola's Bakery Ltd

Revisions
REV 00
DATE
DESC -

Notes
- **EXISTING**


Title **Existing Lower Ground Floor Plan**

DATE 06.02.2023
SCALE 1:100@A3
JOB 112

DISCLAIMER : Review for this drawing is for the purpose ascertaining general conformity with the design intent and dimensional arrangement. The review shall not be constructed to mean acceptance of the detail design inherent in the drawing, responsibility for which will remain with the contractor. The contractor is responsible for any errors or omissions in the drawing and for meeting all the requirements of the Contract Documents.

DWG **EXT-0009**

REV **00**

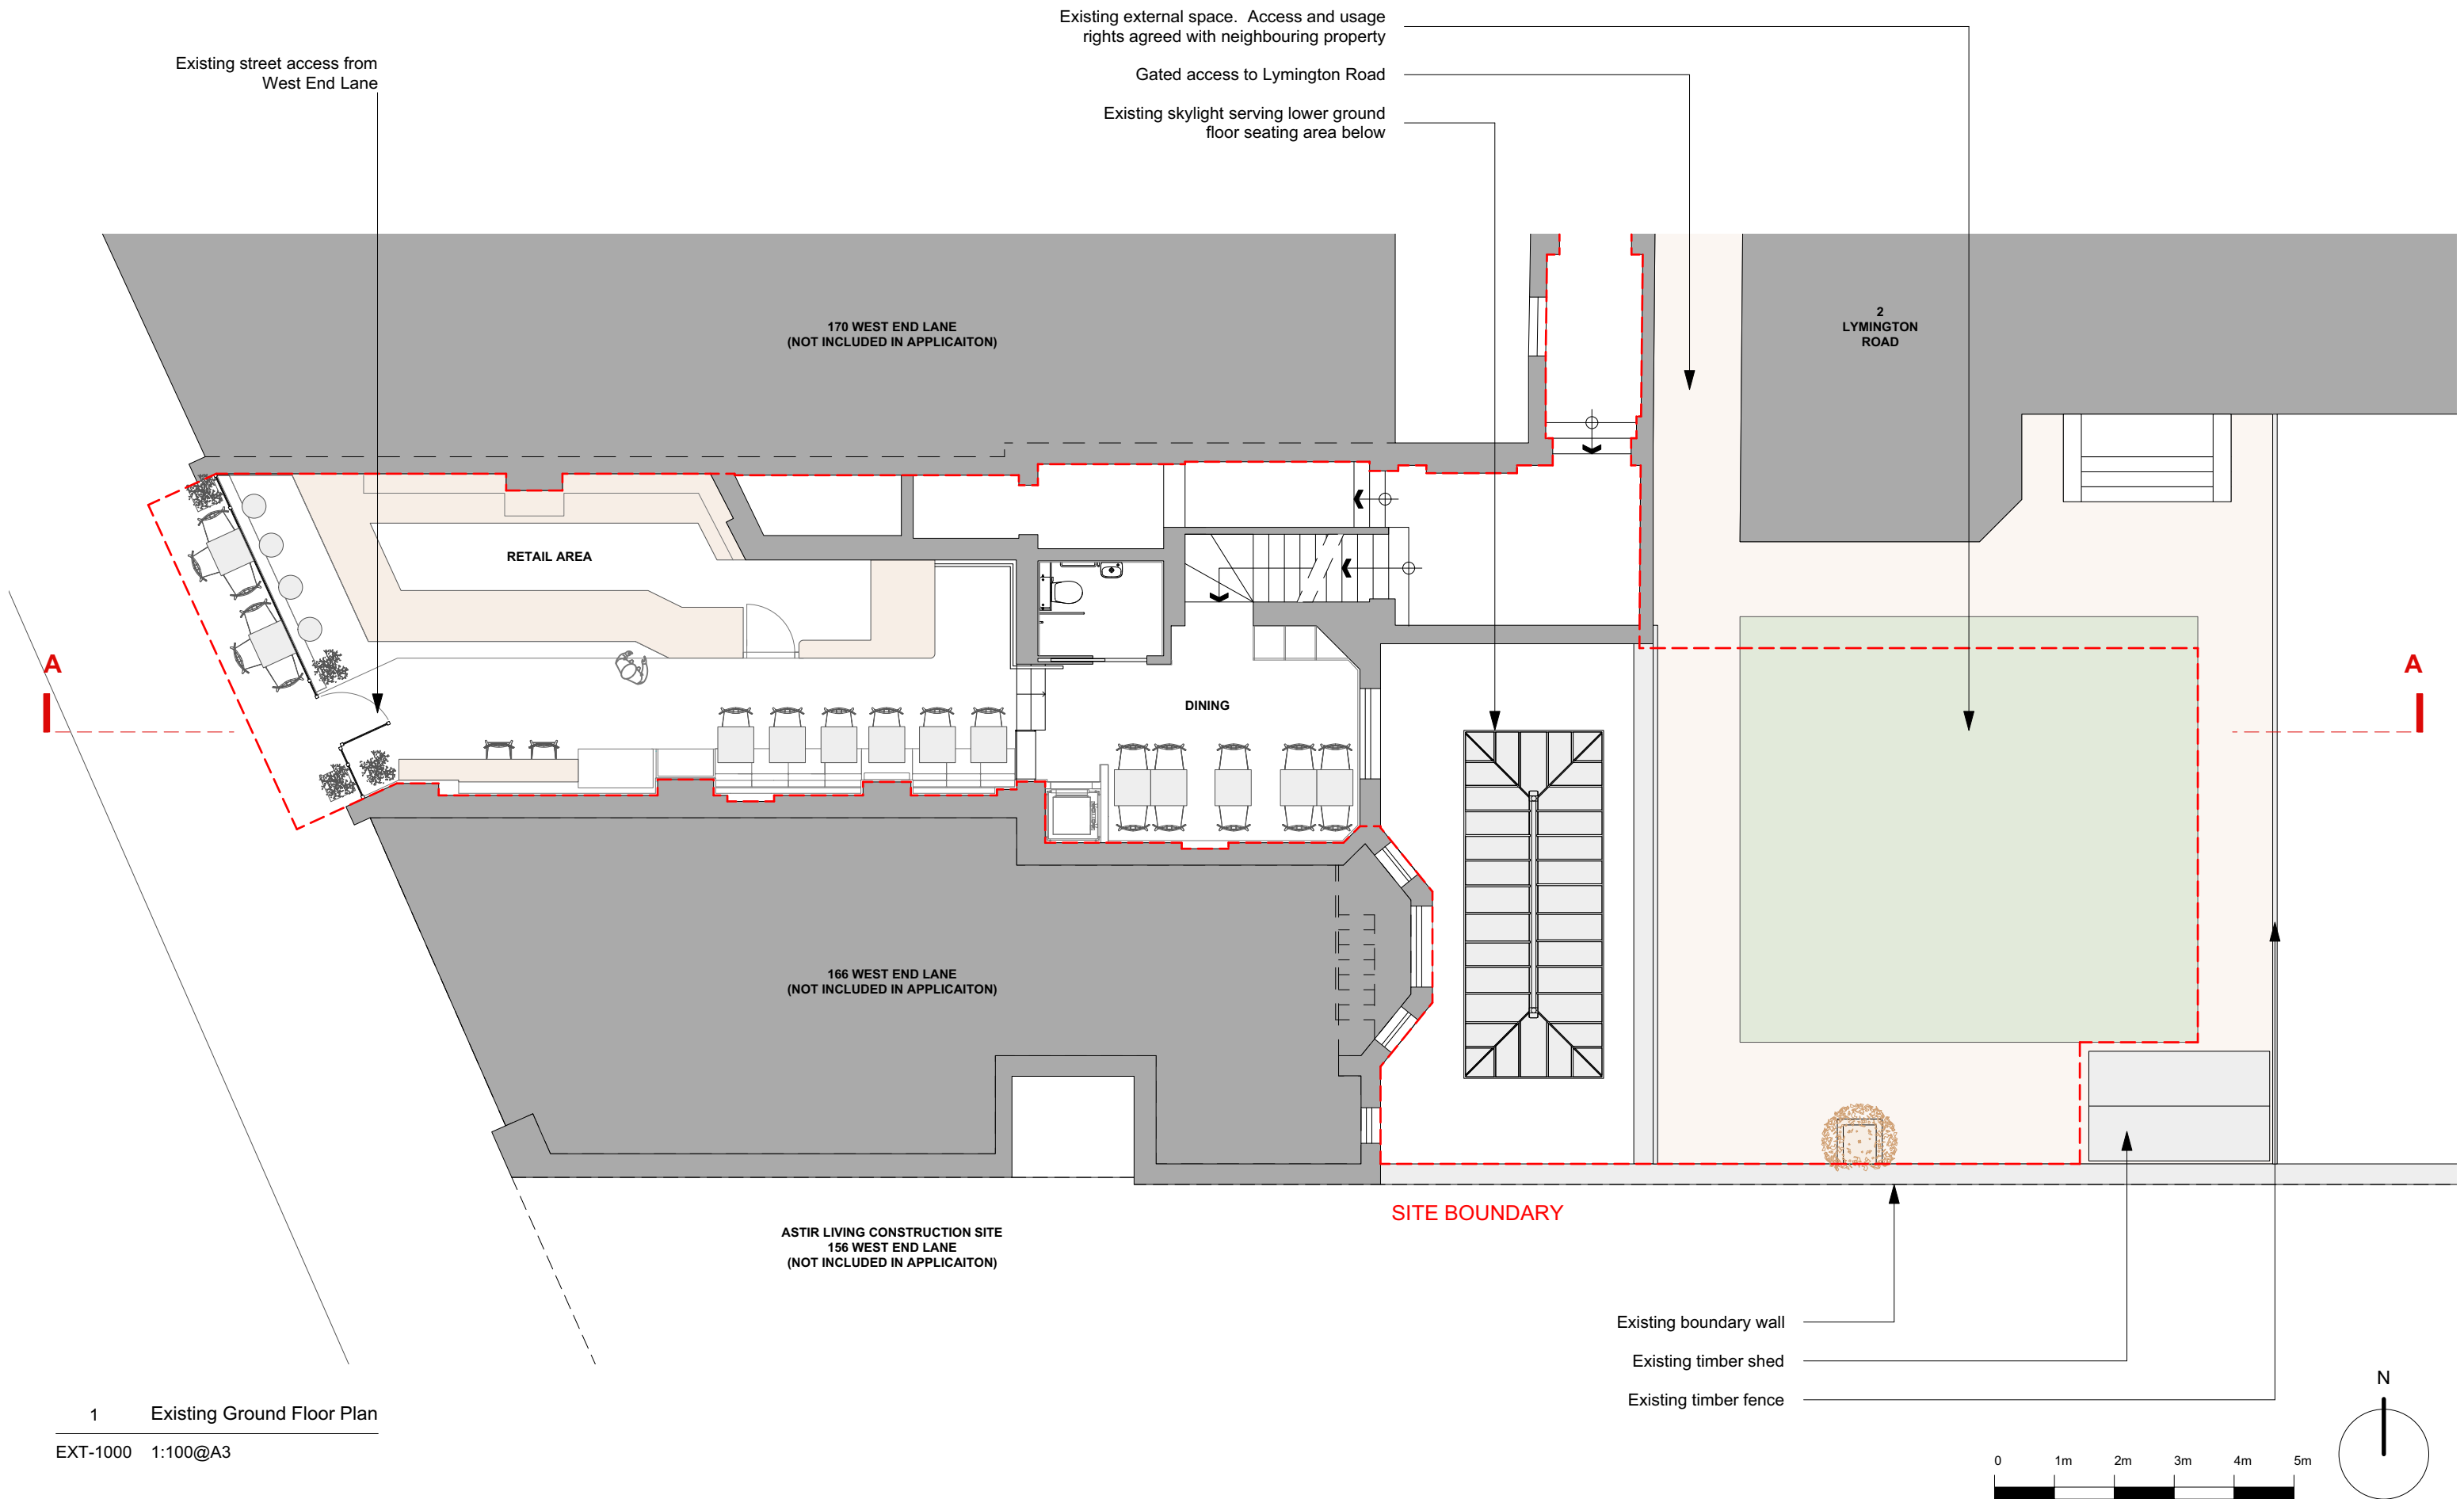

Architect : Joe Ashton Architecture
Contact : joeashtonarchitecture@outlook.com

Project : Lola's Bakery, 168 West End Lane, NW6 1SD
Client : Lola's Bakery Ltd

Revisions
REV 00
DATE
DESC

Notes
- **EXISTING**


Title **Existing Ground Floor Plan**

DATE 06.02.2023
SCALE 1:100@A3
JOB 112

DISCLAIMER : Review for this drawing is for the purpose ascertaining general conformity with the design intent and dimensional arrangement. The review shall not be constructed to mean acceptance of the detail design inherent in the drawing, responsibility for which will remain with the contractor. The contractor is responsible for any errors or omissions in the drawing and for meeting all the requirements of the Contract Documents.

DWG **EXT-1000**

REV 00

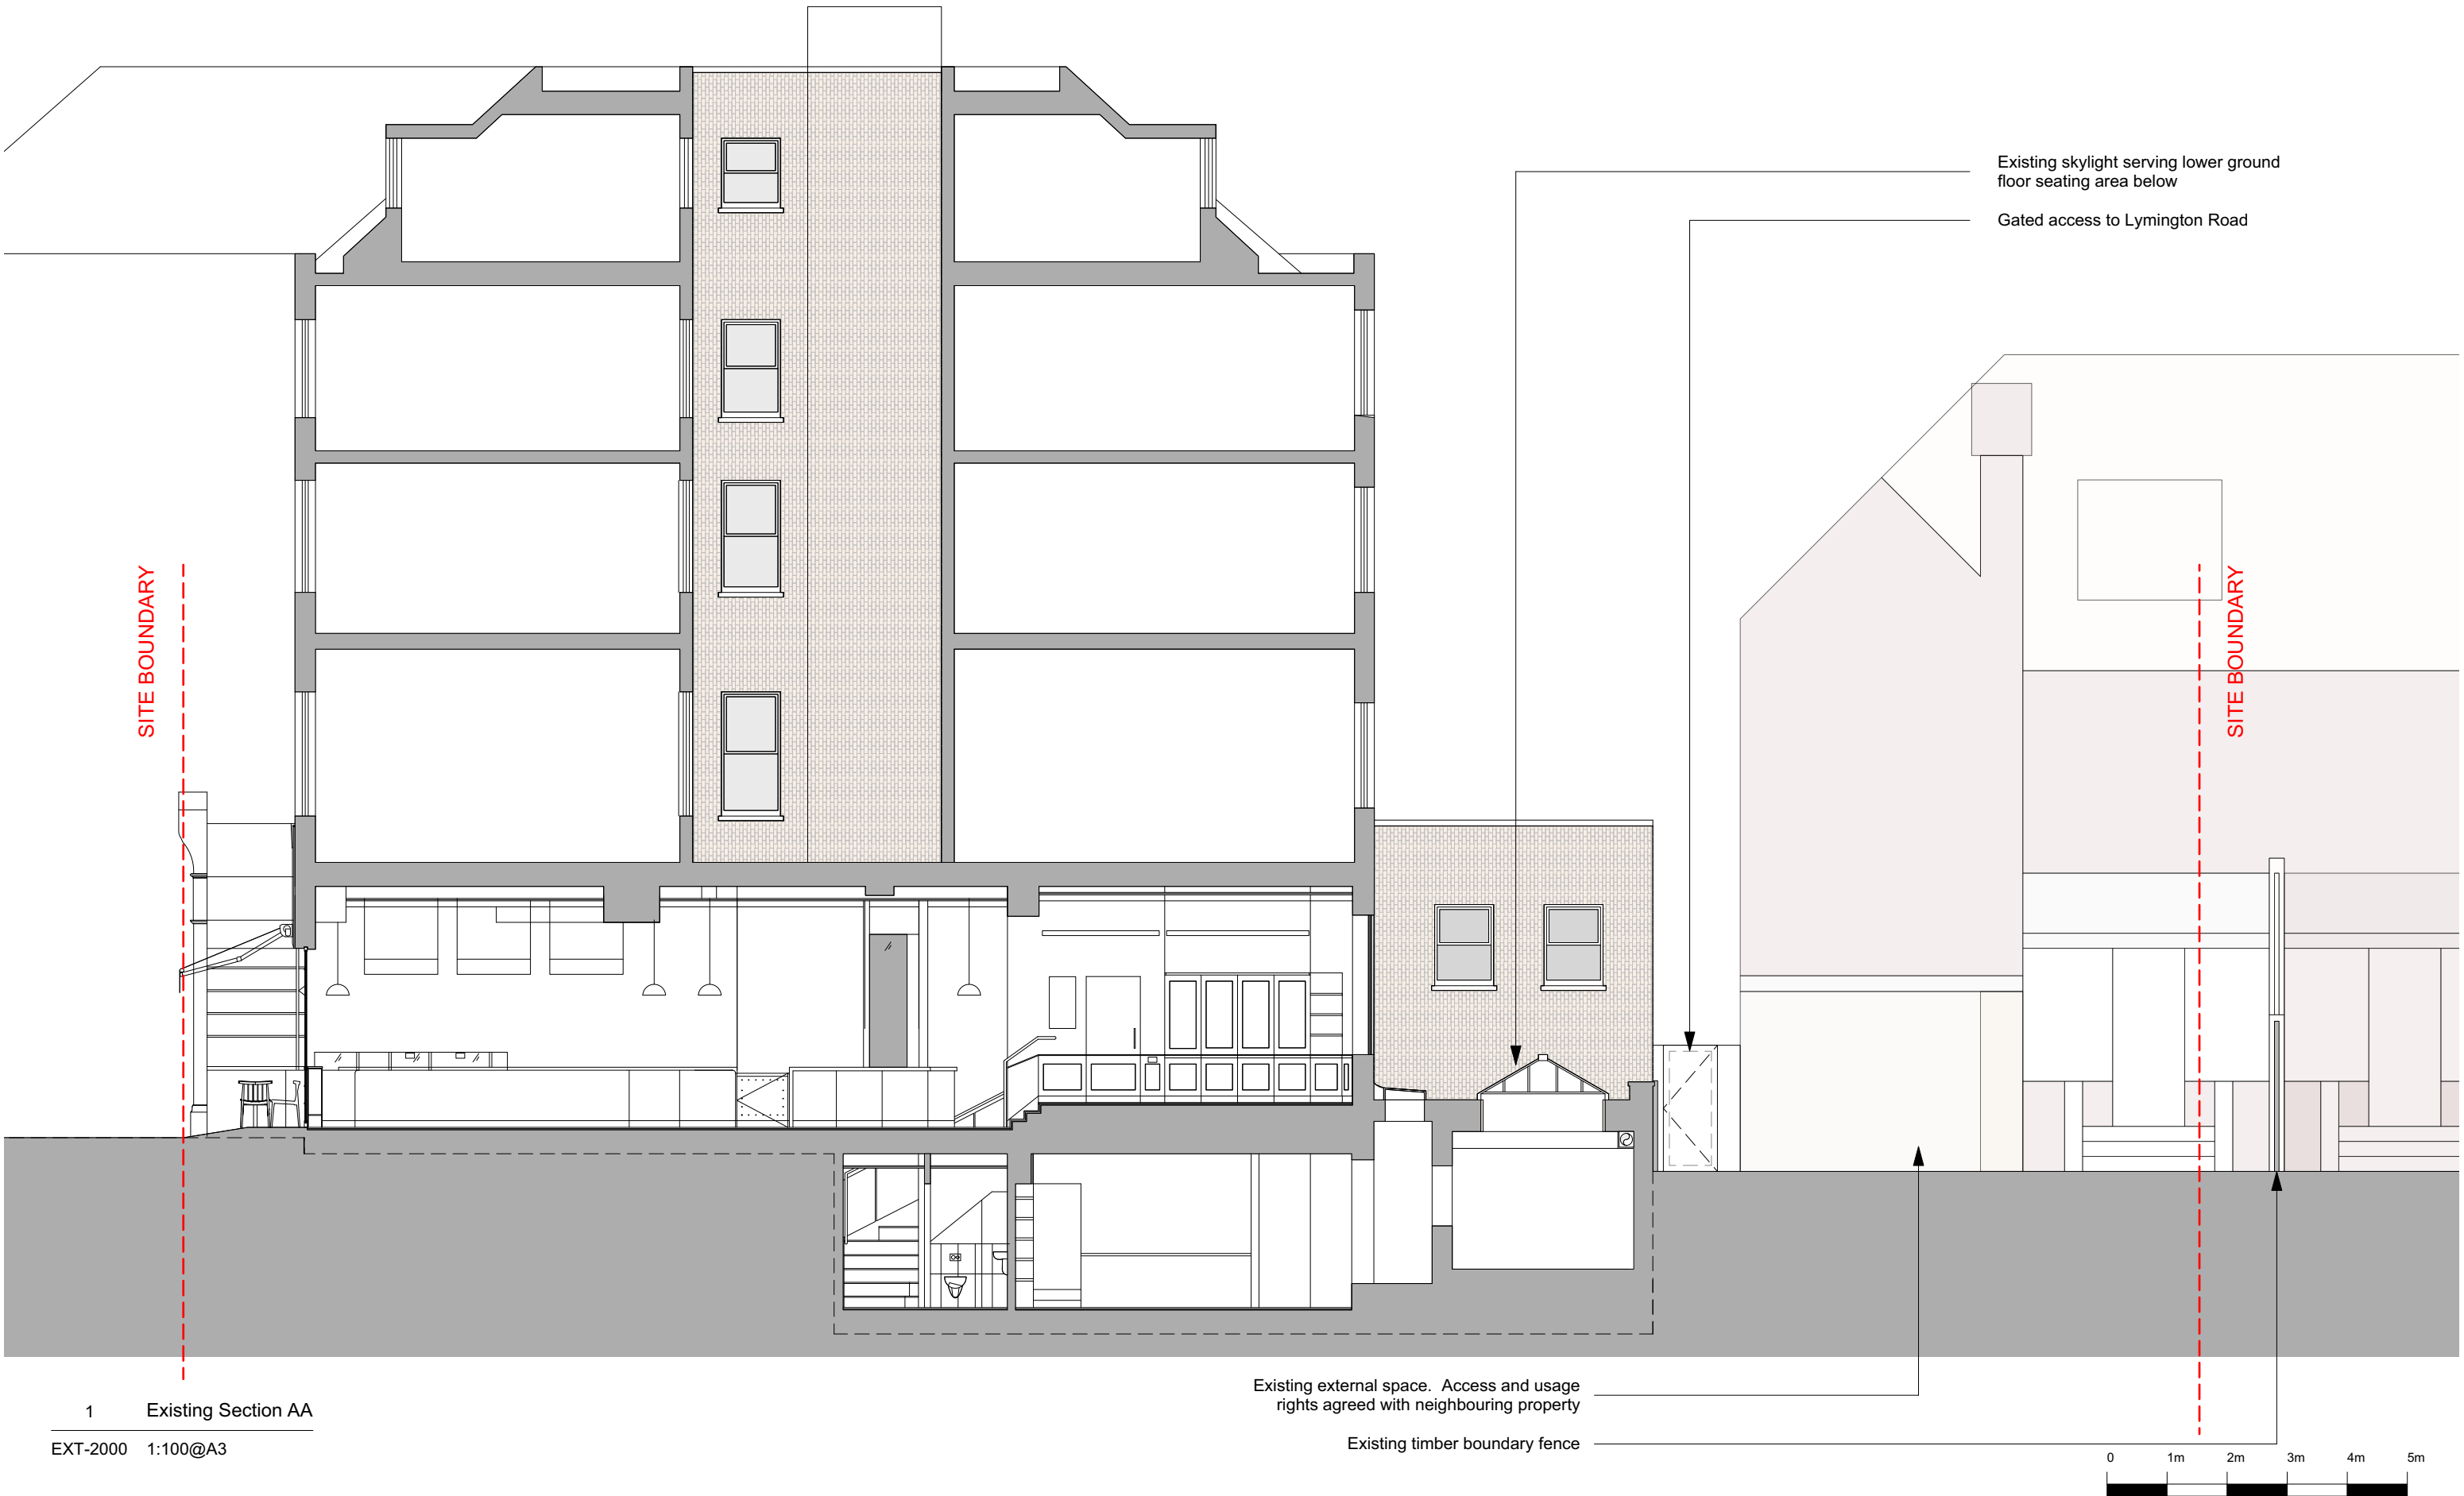

1 Existing Section AA

EXT-2000 1:100@A3

Architect : Joe Ashton Architecture
Contact : joeashtonarchitecture@outlook.com

Project : Lola's Bakery, 168 West End Lane, NW6 1SD
Client : Lola's Bakery Ltd

Revisions	REV	DATE	DESC
	00		-

Notes
- **EXISTING**

Title **Existing Section AA**

DATE 06.02.2023
SCALE 1:100@A3
JOB 112

DISCLAIMER : Review for this drawing is for the purpose ascertaining general conformity with the design intent and dimensional arrangement. The review shall not be constructed to mean acceptance of the detail design inherent in the drawing, responsibility for which will remain with the contractor. The contractor is responsible for any errors or omissions in the drawing and for meeting all the requirements of the Contract Documents.

DWG **EXT-2000**

REV **00**



1 Existing Front Elevation

EXT-3000 1:100@A3

Architect : Joe Ashton Architecture
Contact : joeashtonarchitecture@outlook.com

Project : Lola's Bakery, 168 West End Lane, NW6 1SD
Client : Lola's Bakery Ltd

Revisions	REV	DATE	DESC
	00		-

Notes - **EXISTING - NO CHANGE**


Title **Existing Front Elevation**

DATE 06.02.2023
SCALE 1:100@A3
JOB 112

DISCLAIMER : Review for this drawing is for the purpose ascertaining general conformity with the design intent and dimensional arrangement. The review shall not be constructed to mean acceptance of the detail design inherent in the drawing, responsibility for which will remain with the contractor. The contractor is responsible for any errors or omissions in the drawing and for meeting all the requirements of the Contract Documents.

DWG **EXT-3000**

REV **00**

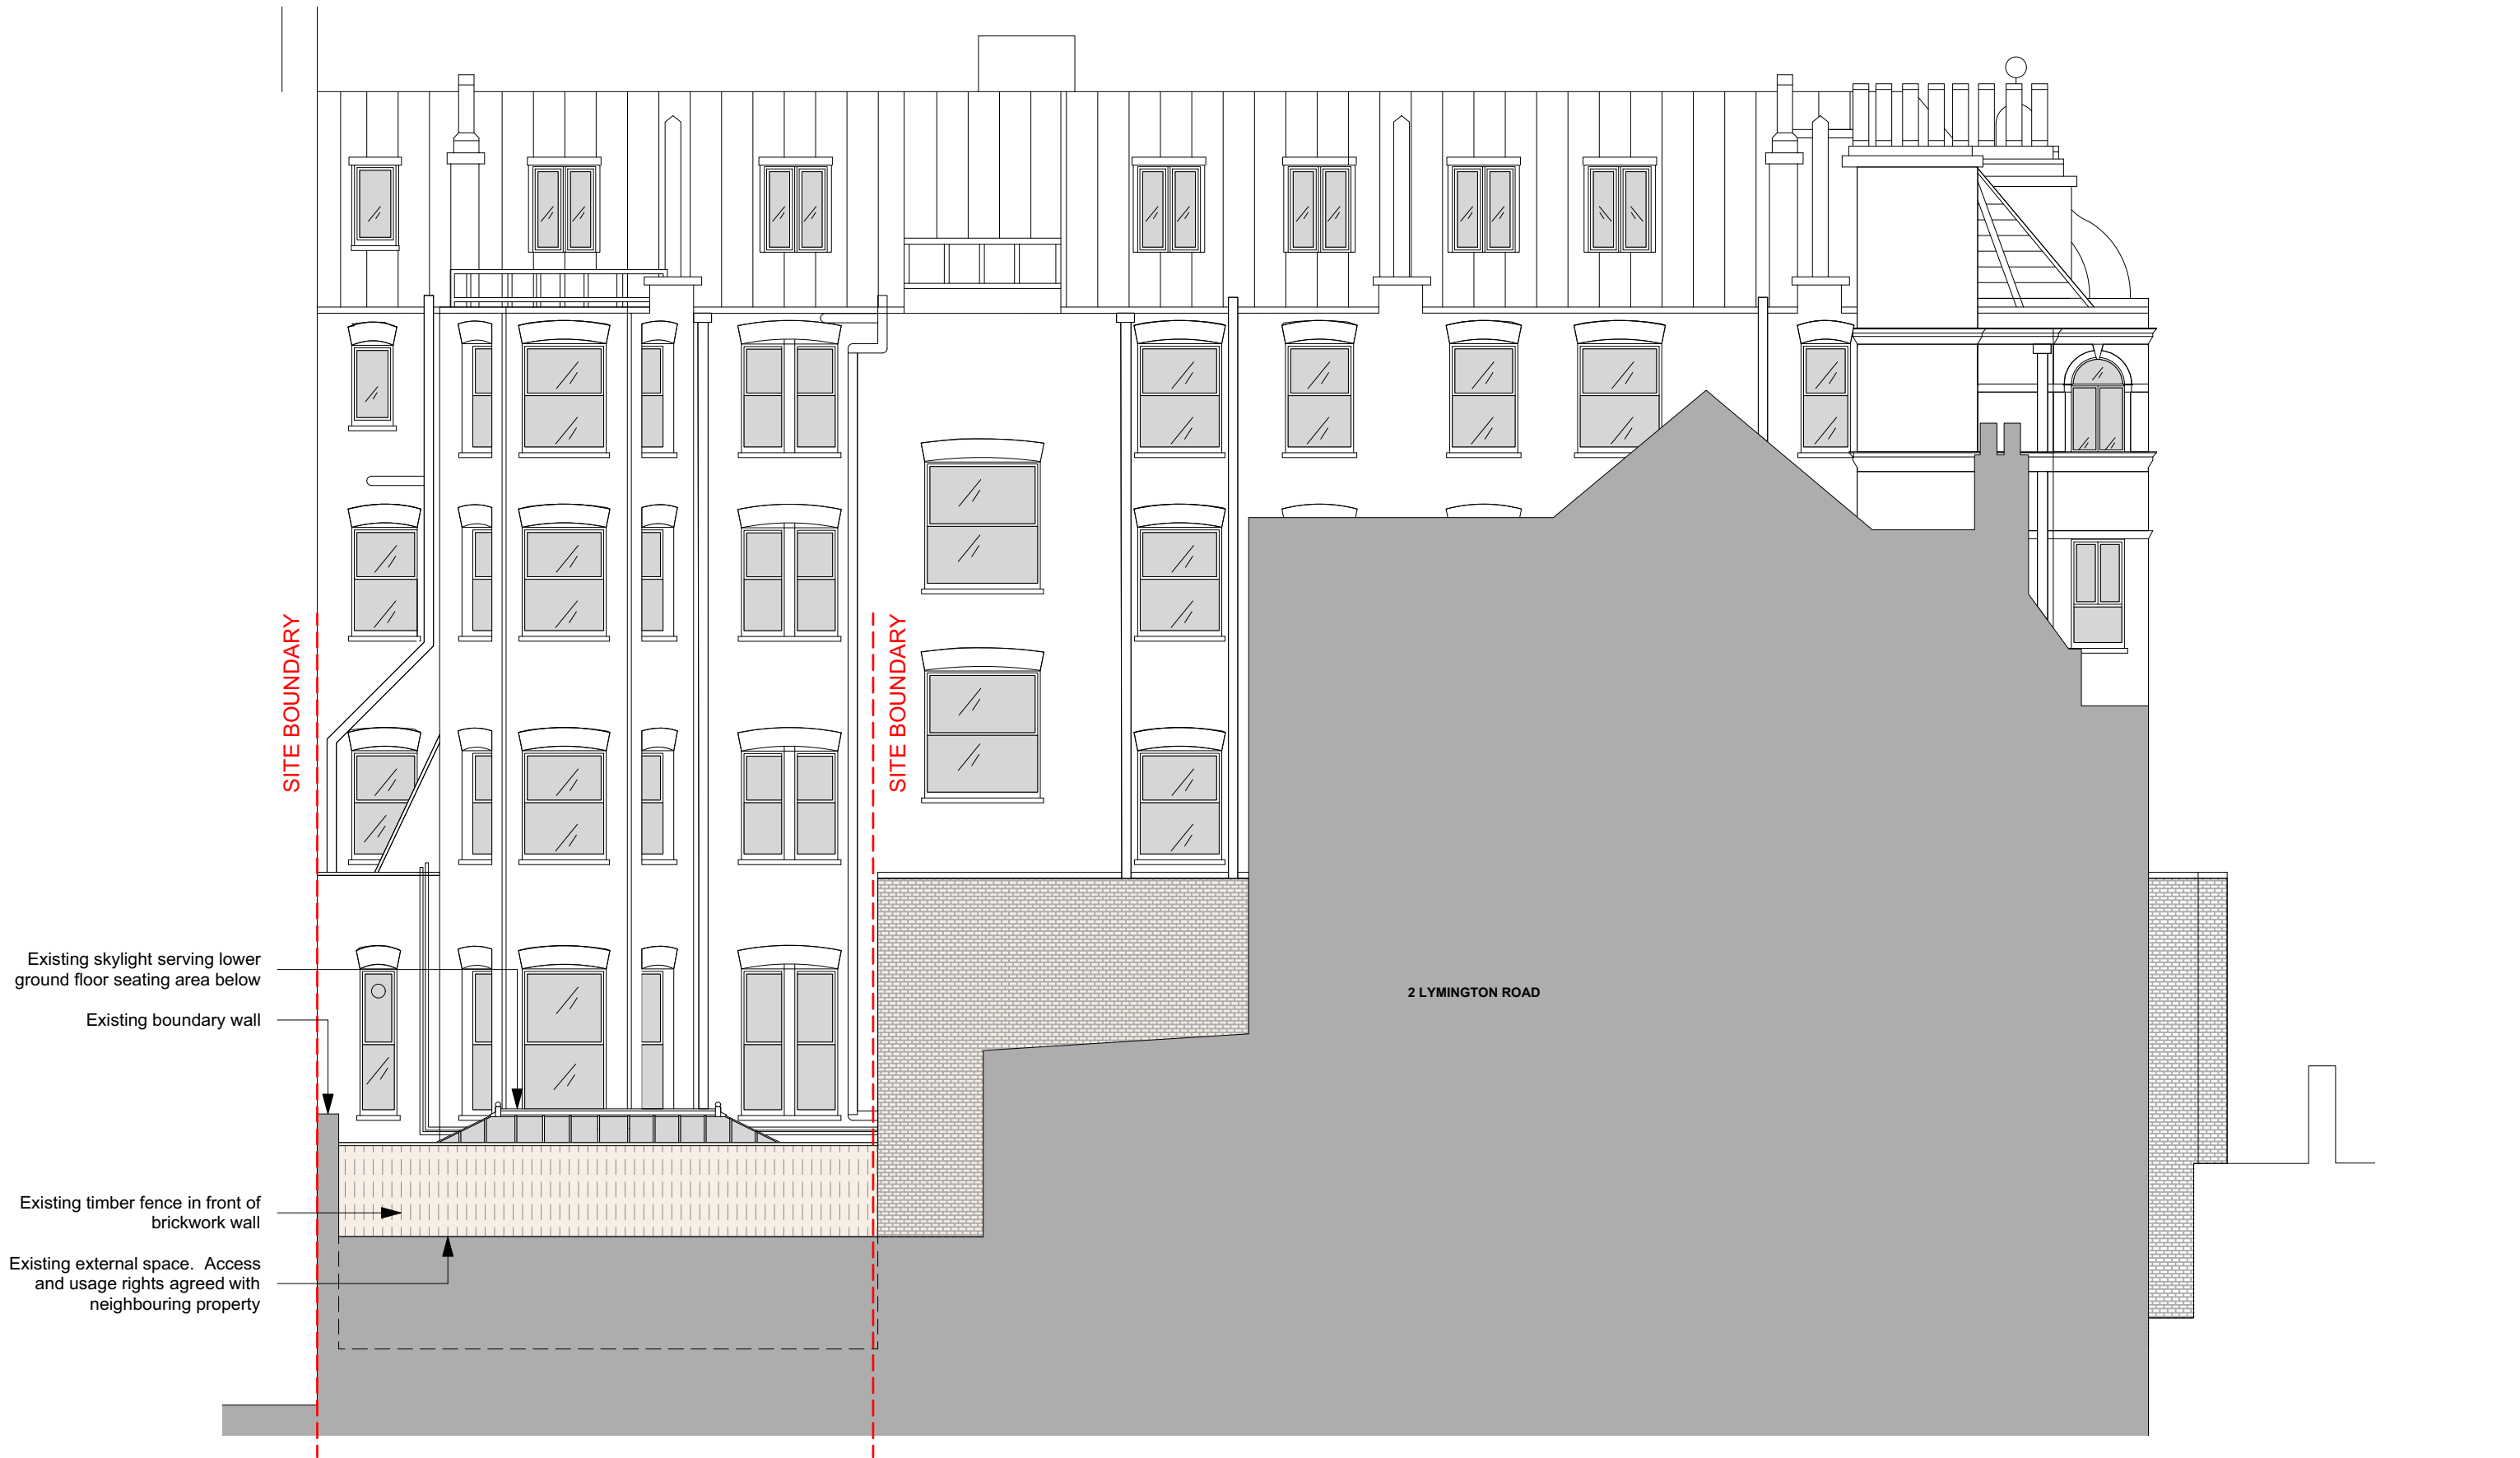

1 Existing Rear Elevation

EXT-3001 1:100@A3



Architect : Joe Ashton Architecture
Contact : joeashtonarchitecture@outlook.com

Project : Lola's Bakery, 168 West End Lane, NW6 1SD
Client : Lola's Bakery Ltd

Revisions	REV	DATE	DESC
	00		-

Notes
- **EXISTING**

Title **Existing Rear Elevation**

DATE 06.02.2023
SCALE 1:100@A3
JOB 112

DISCLAIMER : Review for this drawing is for the purpose ascertaining general conformity with the design intent and dimensional arrangement. The review shall not be constructed to mean acceptance of the detail design inherent in the drawing, responsibility for which will remain with the contractor. The contractor is responsible for any errors or omissions in the drawing and for meeting all the requirements of the Contract Documents.

DWG **EXT-3001**

REV **00**