


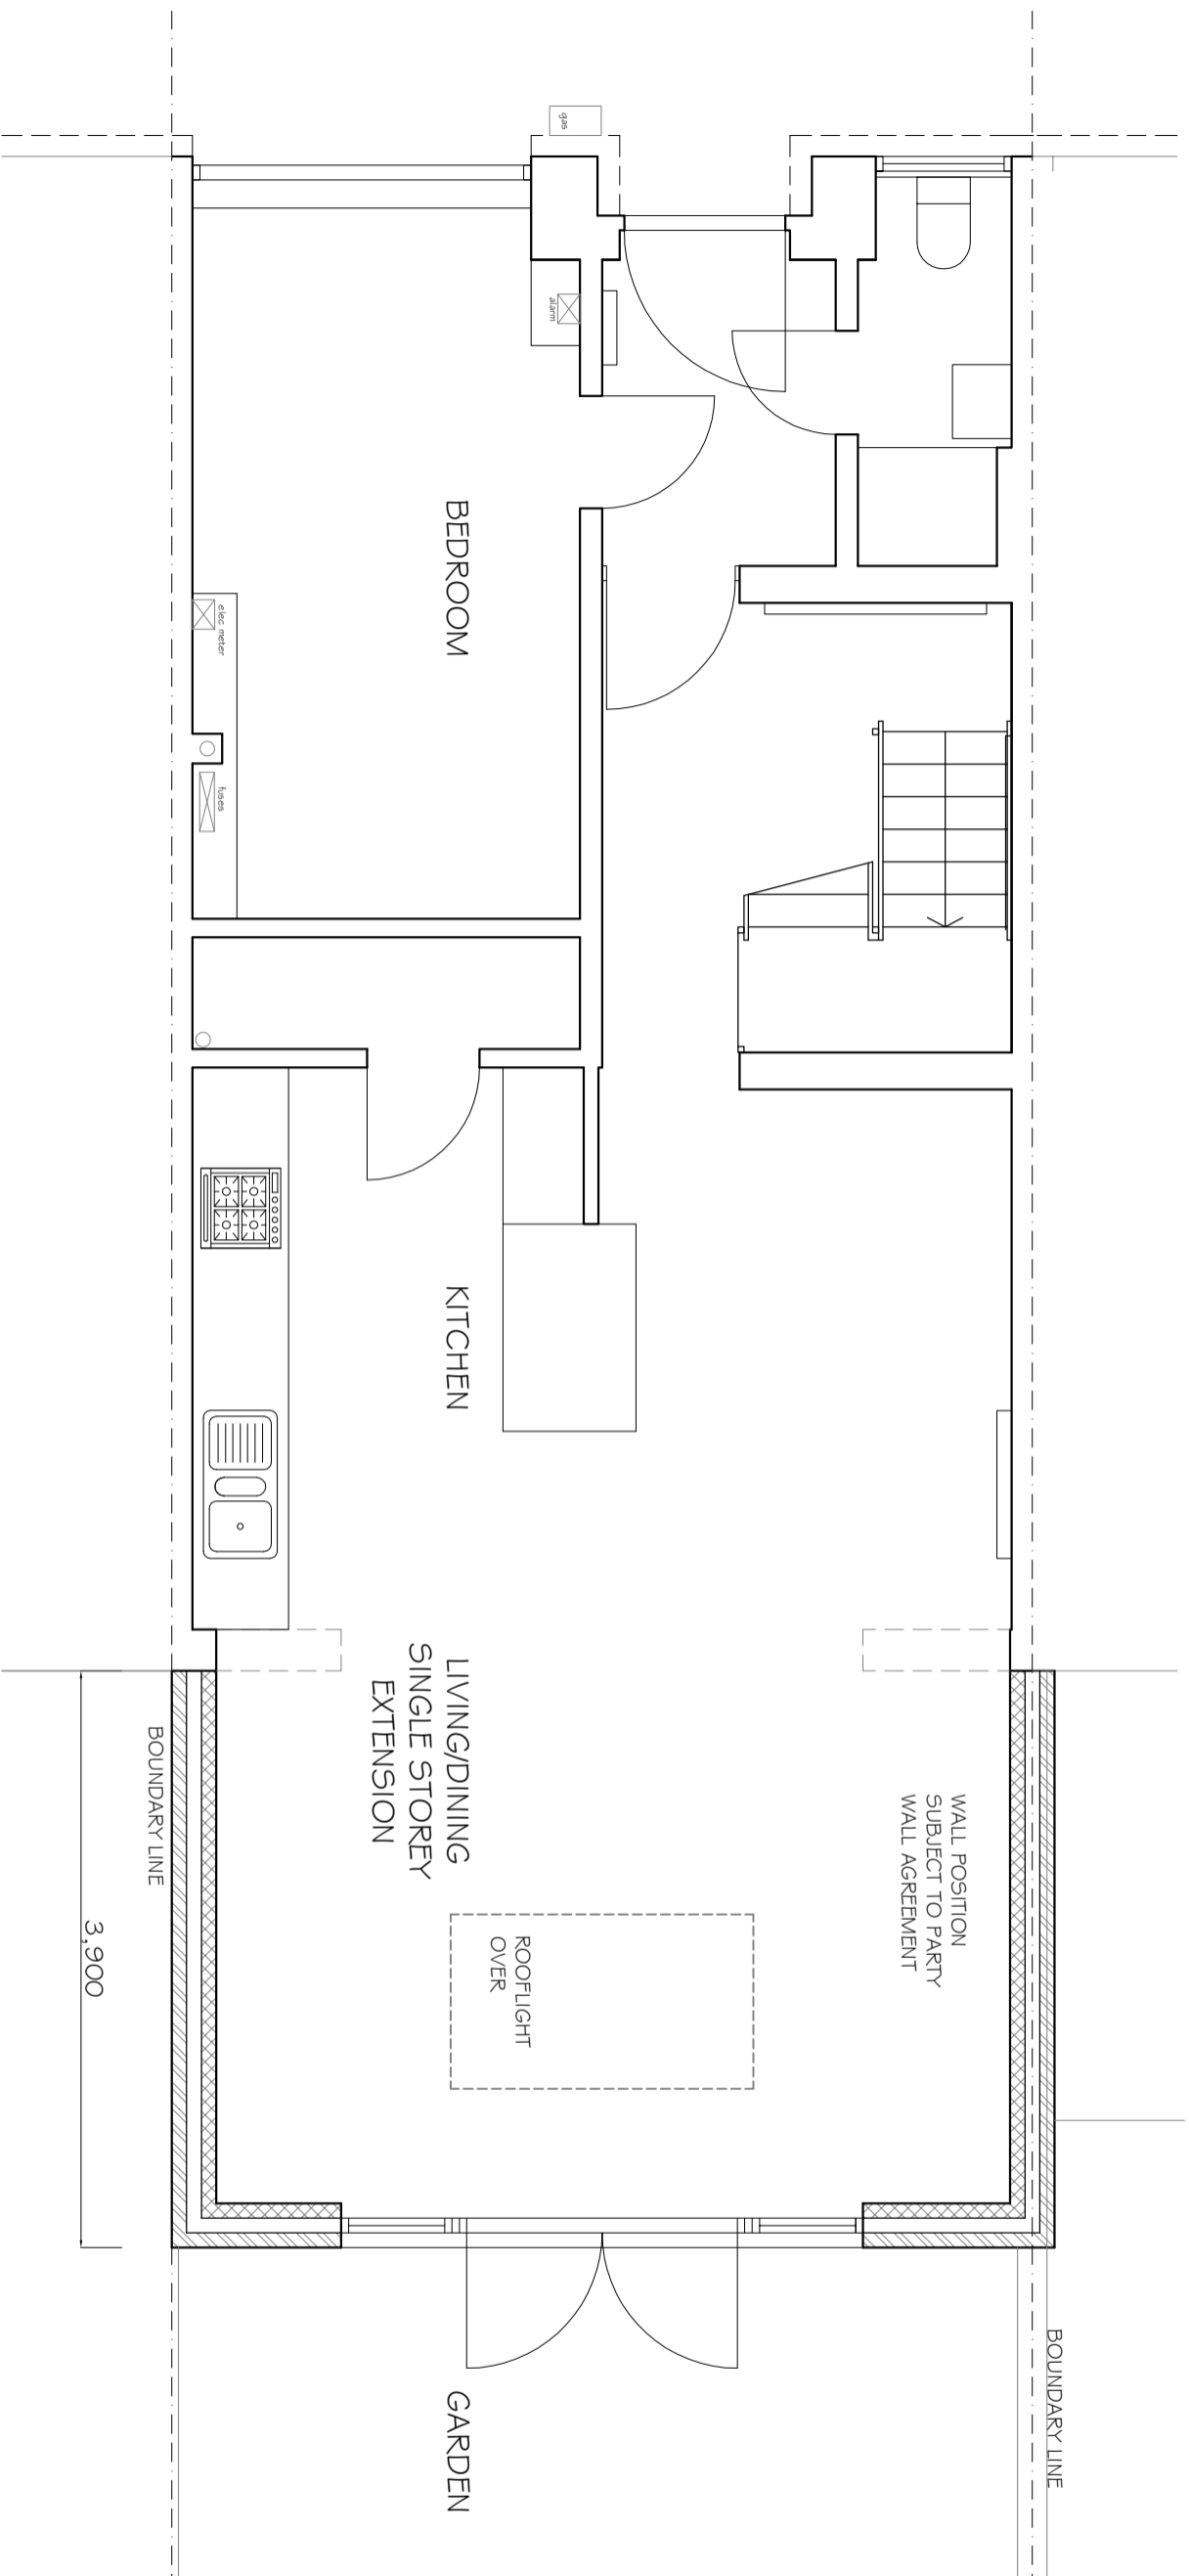

REVISIONS
REV. DATE REVISION NOTES:

KEY



NOTES

1. Do not scale & do not fix dimensions to this drawing.
2. All dimensions are to be taken from the center of the room unless otherwise stated.
3. Report all drawing errors, omissions and discrepancies to the architect/designer.

KASIA WHITEFIELD DESIGN

KASIA WHITEFIELD
10 TOBIN CLOSE
LONDON NW3 3DY
M: 07789203533

JOB: 10 TOBIN CLOSE
LONDON NW3 3DY
TITLE: PROPOSED GROUND FLOOR PLAN

DATE	SCALE	STATUS
2023.02.07	1:50@A3	PLANNING

PROJECT NO.	DRAWING NO.	REVISION
TC10.2	PP1	