


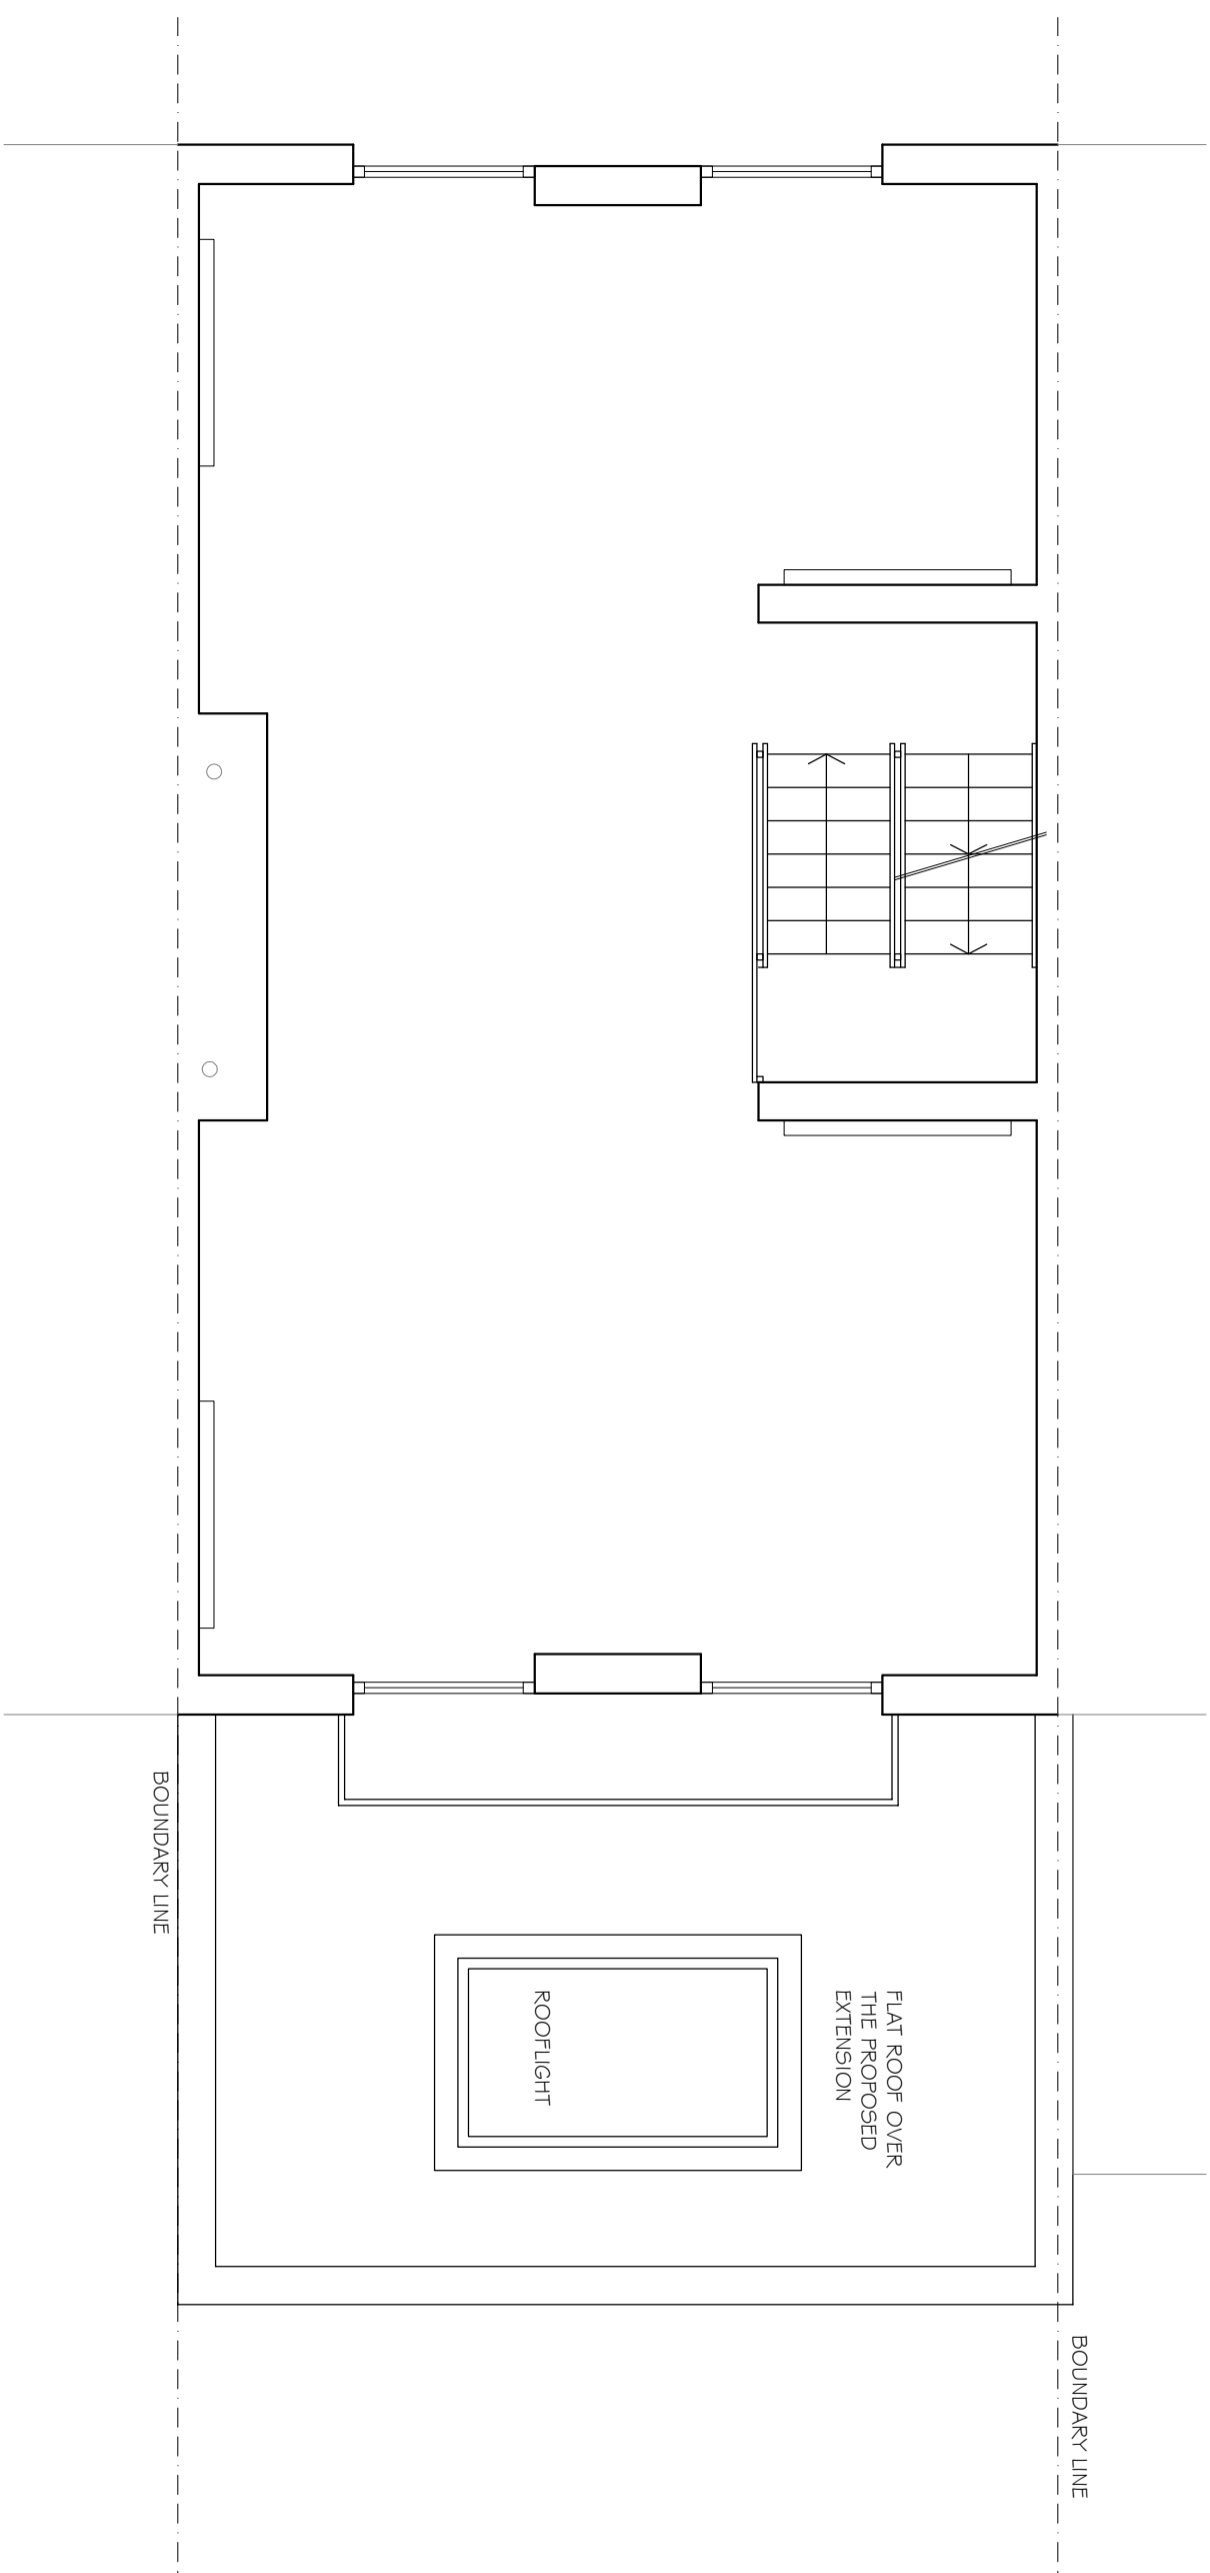

REVISIONS
REV. DATE REVISION NOTES:

KEY



NOTES
1. Do not scale from this drawing.
2. Report all drawing errors, omissions and discrepancies to the architect/designer.
3. Report all drawing errors, omissions and discrepancies to the architect/designer.

KASIA WHITFIELD DESIGN

KASIA WHITFIELD
10 TOBIN CLOSE
LONDON NW3 3DY
M: 07789203533

JOB
10 TOBIN CLOSE
LONDON NW3 3DY
TITLE
PROPOSED FIRST FLOOR PLAN

DATE	SCALE	STATUS
2023.02.07	1:50@A3	PLANNING

PROJECT NO.	DRAWING NO.	REVISION
TC10.2	PP2	

0m

5m