


Existing Ground Floor Plan

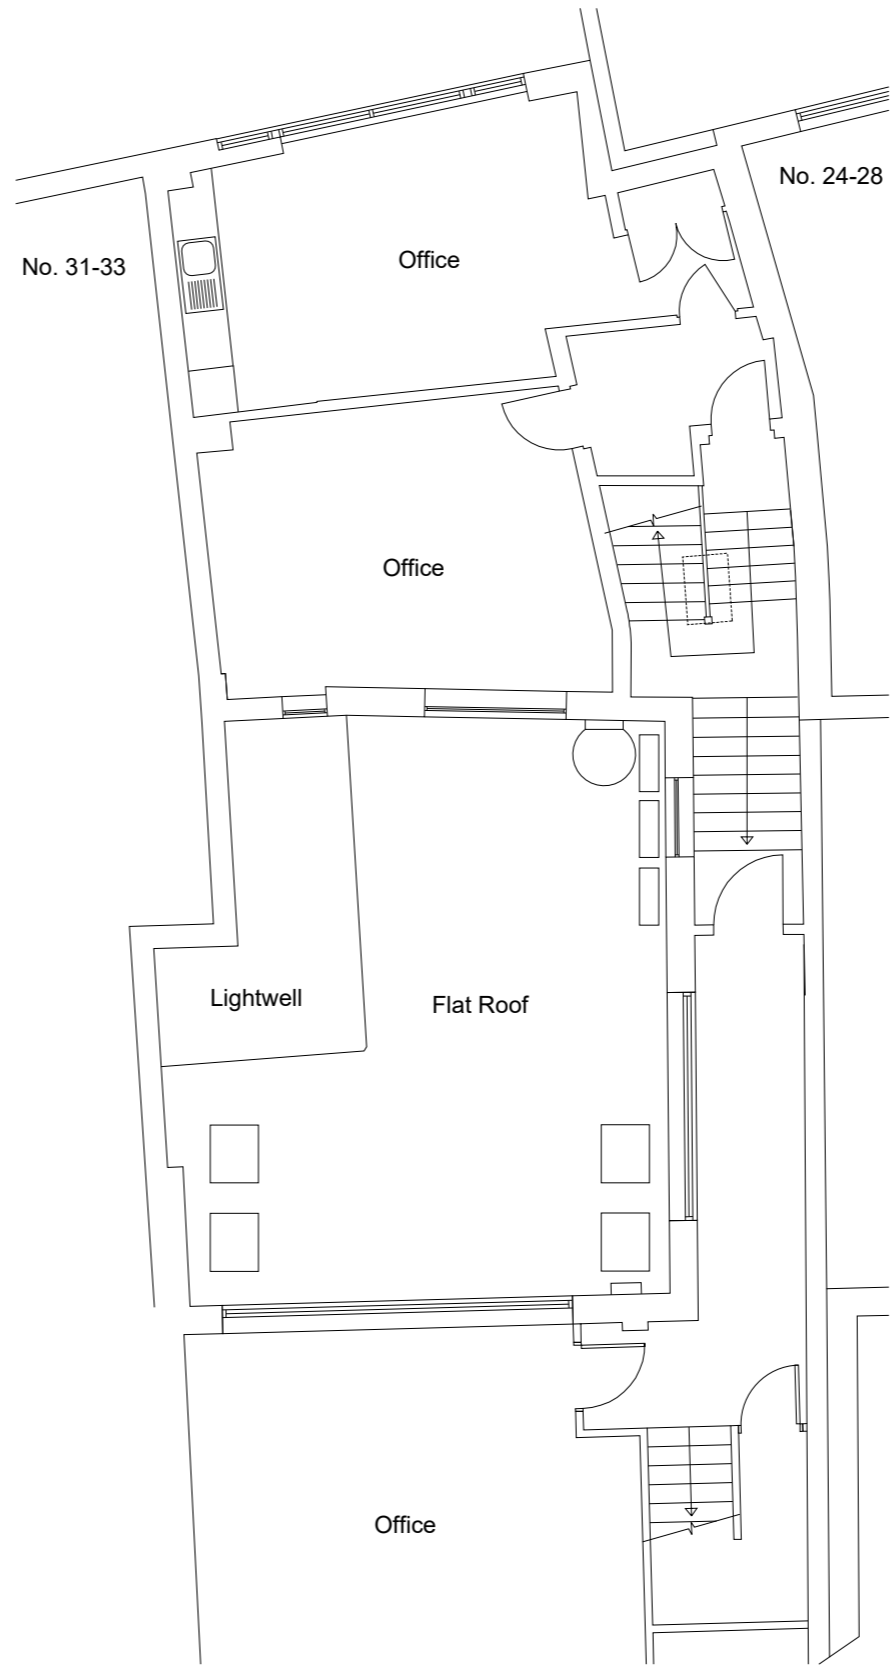

Existing First Floor Plan

Rev	Date	Description

**Fluent**  
ARCHITECTURAL DESIGN SERVICES

**FLUENT**  
ARCHITECTURAL DESIGN SERVICES  
69-71 WINDMILL ROAD, SUNBURY,  
MIDDLESEX, TW16 7DT  
TEL: 0800 0438838  
E-MAIL: INFO@FLUENT-ADS.CO.UK  
WEB: FLUENT-ADS.CO.UK

29-30 High Holborn, Holborn

Existing Ground & First Floor Plans

1:100 @ A3 0 1 2 3

Scale 1:100 @ A3	Dwg No. FLU.1241.3.01
Date 23.07.20	Rev
Drawn N.Millin	