




LOWER GROUND FLOOR

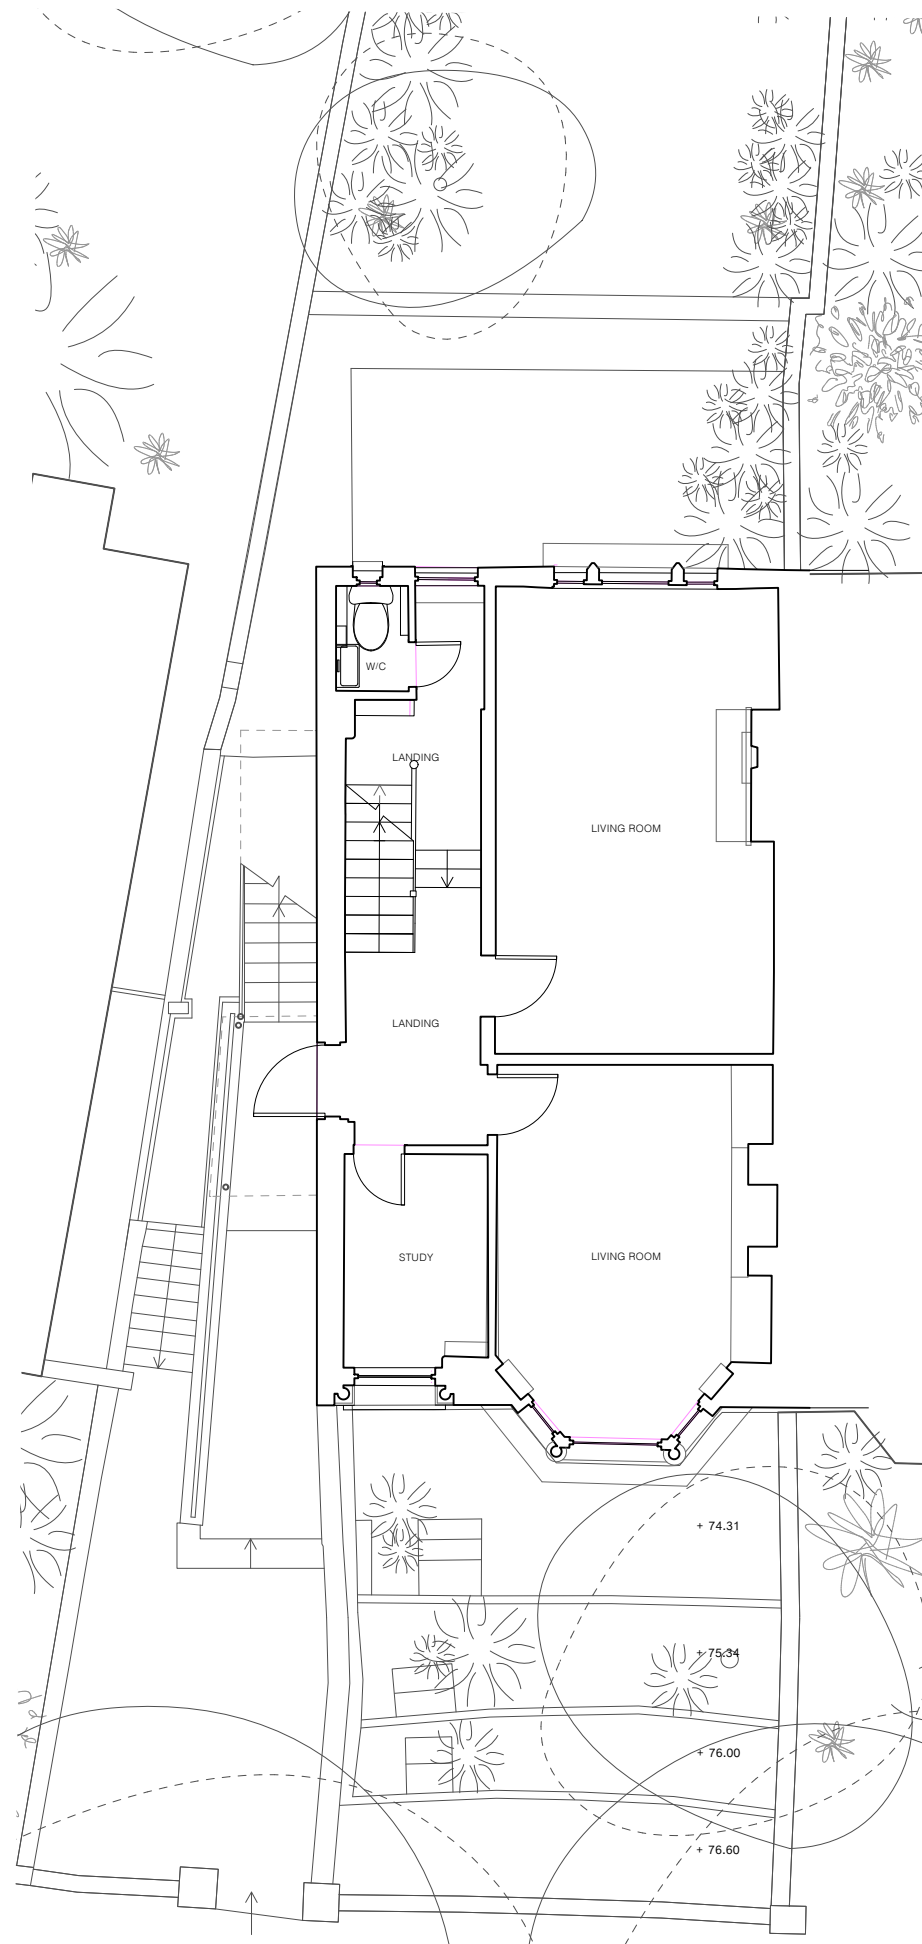

GROUND FLOOR

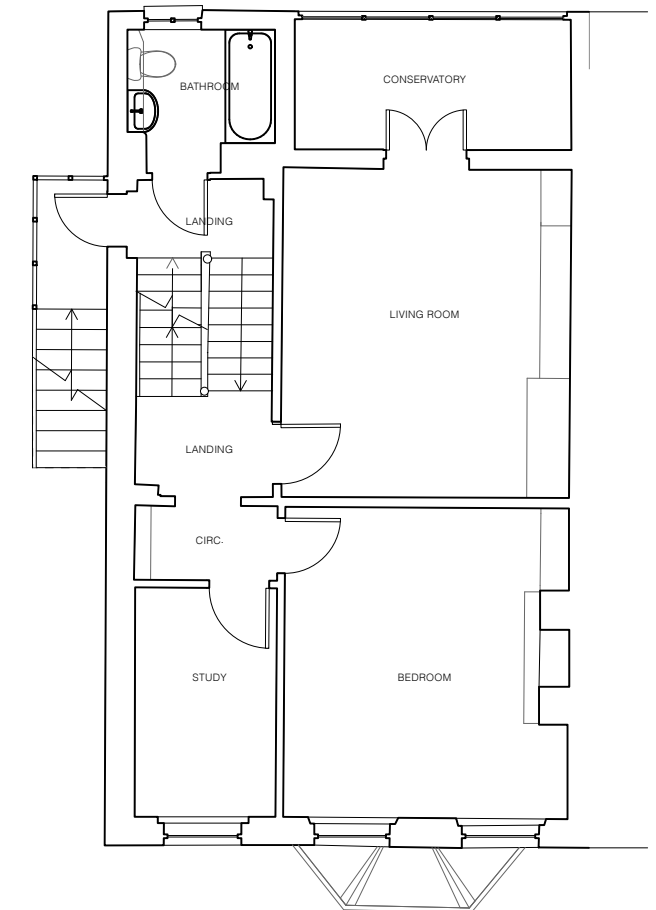

FIRST FLOOR

 

Rev P1 Issued for Planning Date 18.10.2022

60 SOUTH HILL PARK, NW3
Existing Lower Ground, Ground and First Floor Plans


1:100 @ A3 Drawn by: PO
Checked by: CA

OCTOBER 2022

Ash Sakula Architects

T 020 7831 0195 W ashsak.com

SHP-003

 

PLANNING