






Proposed Rear Elevation

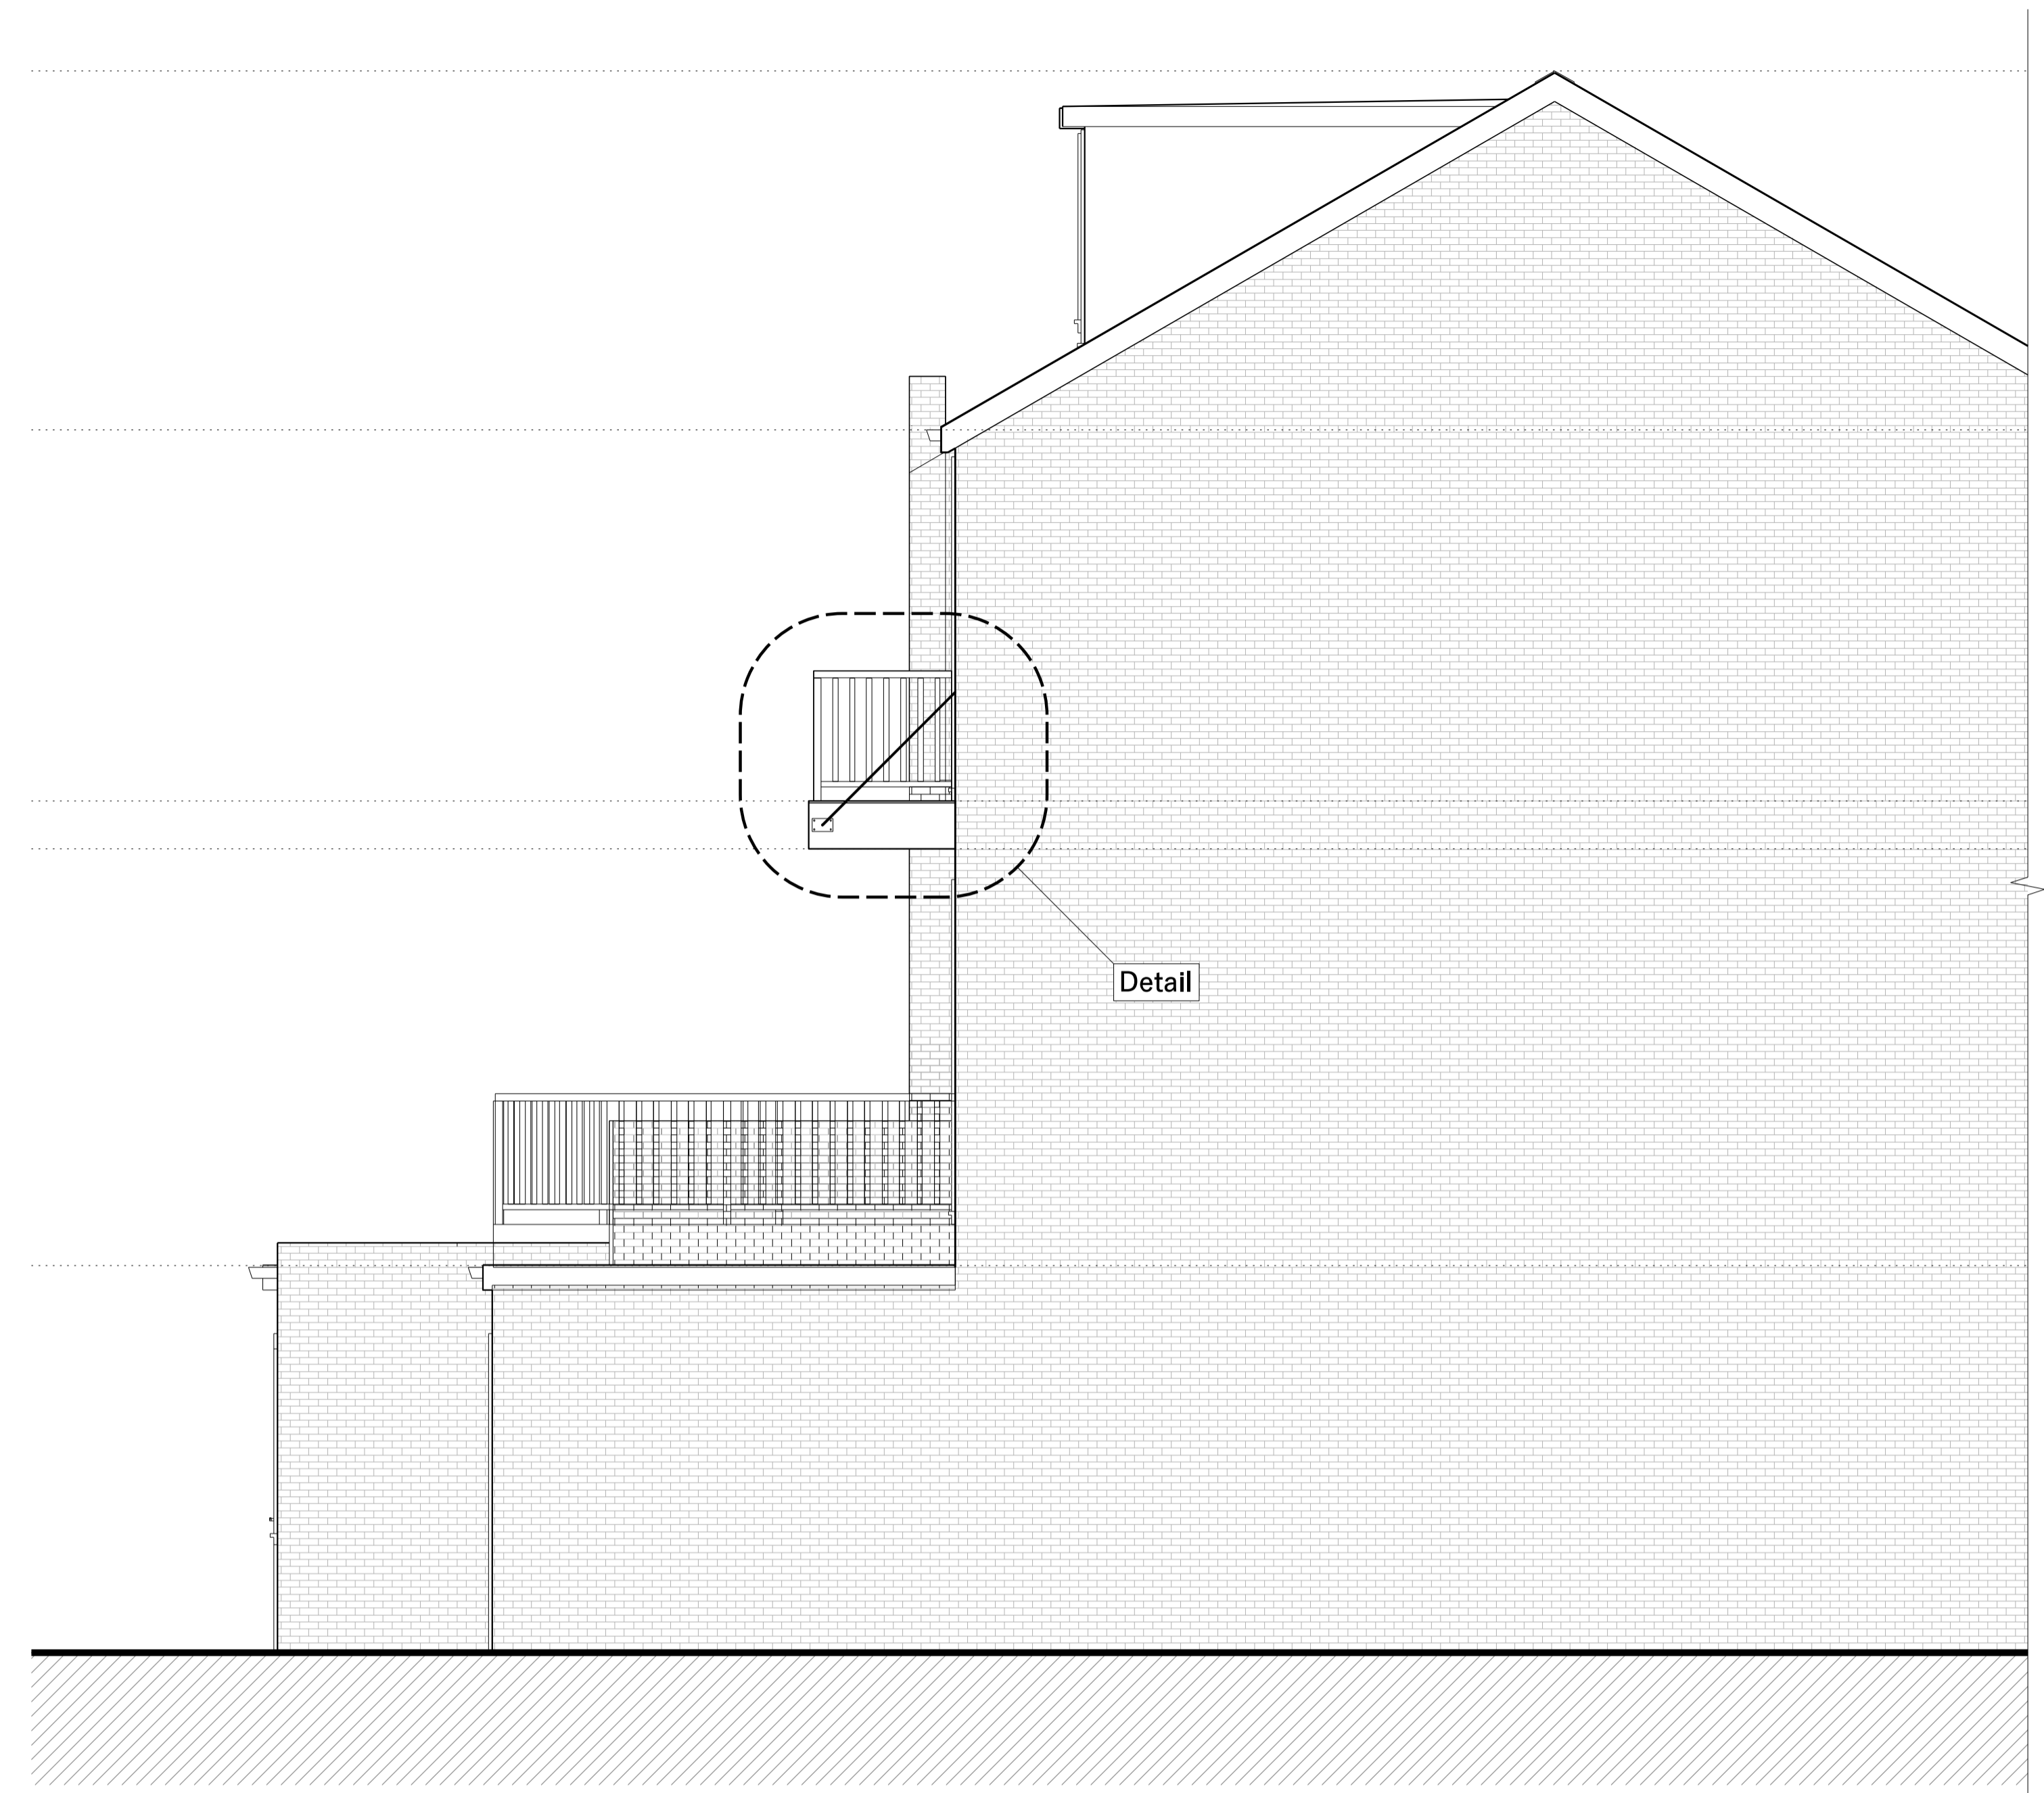

Proposed Side Elevation

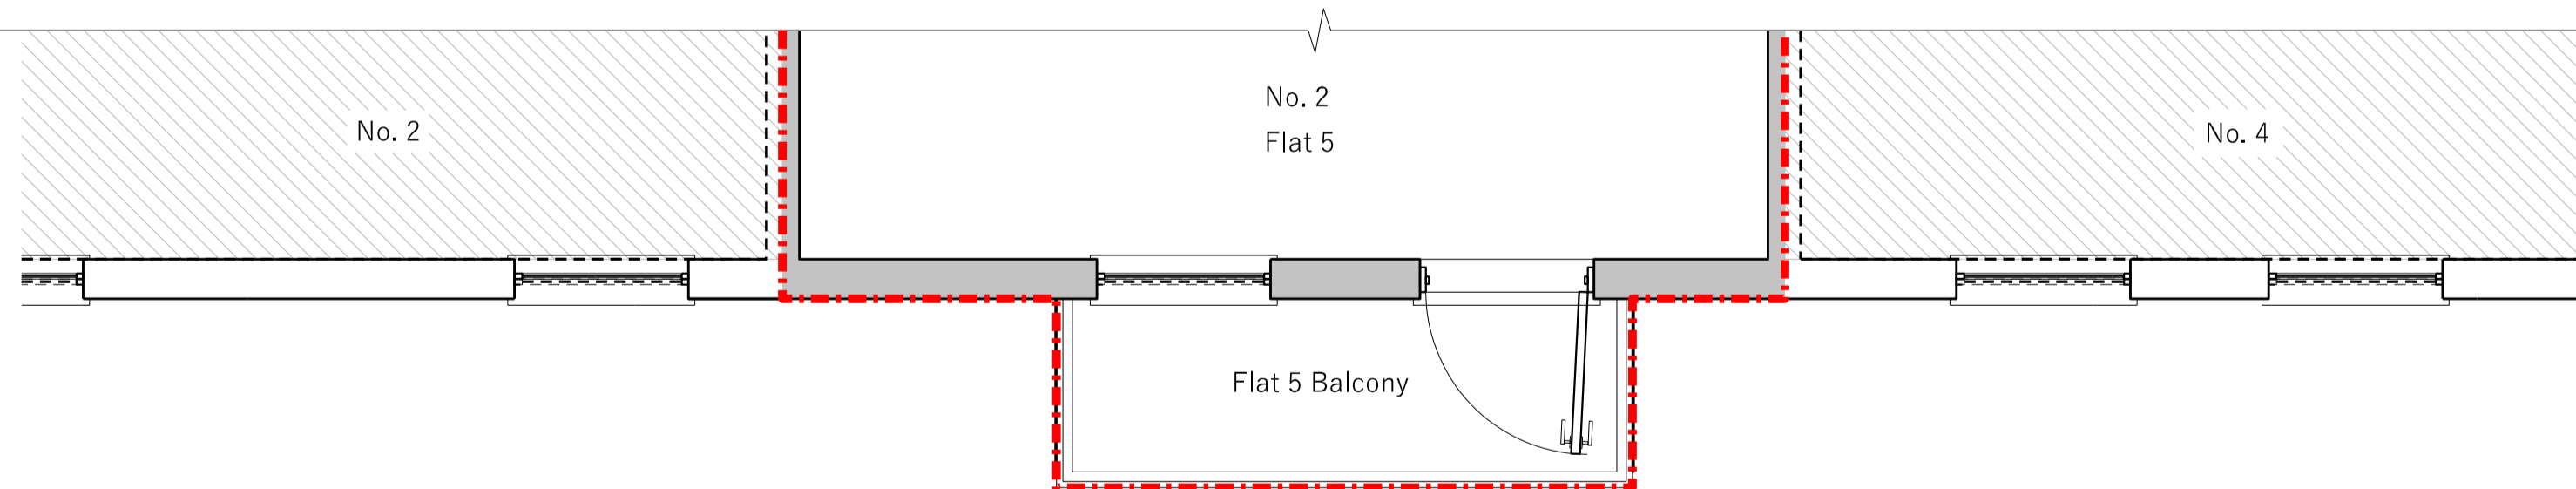

Proposed Balcony Plan

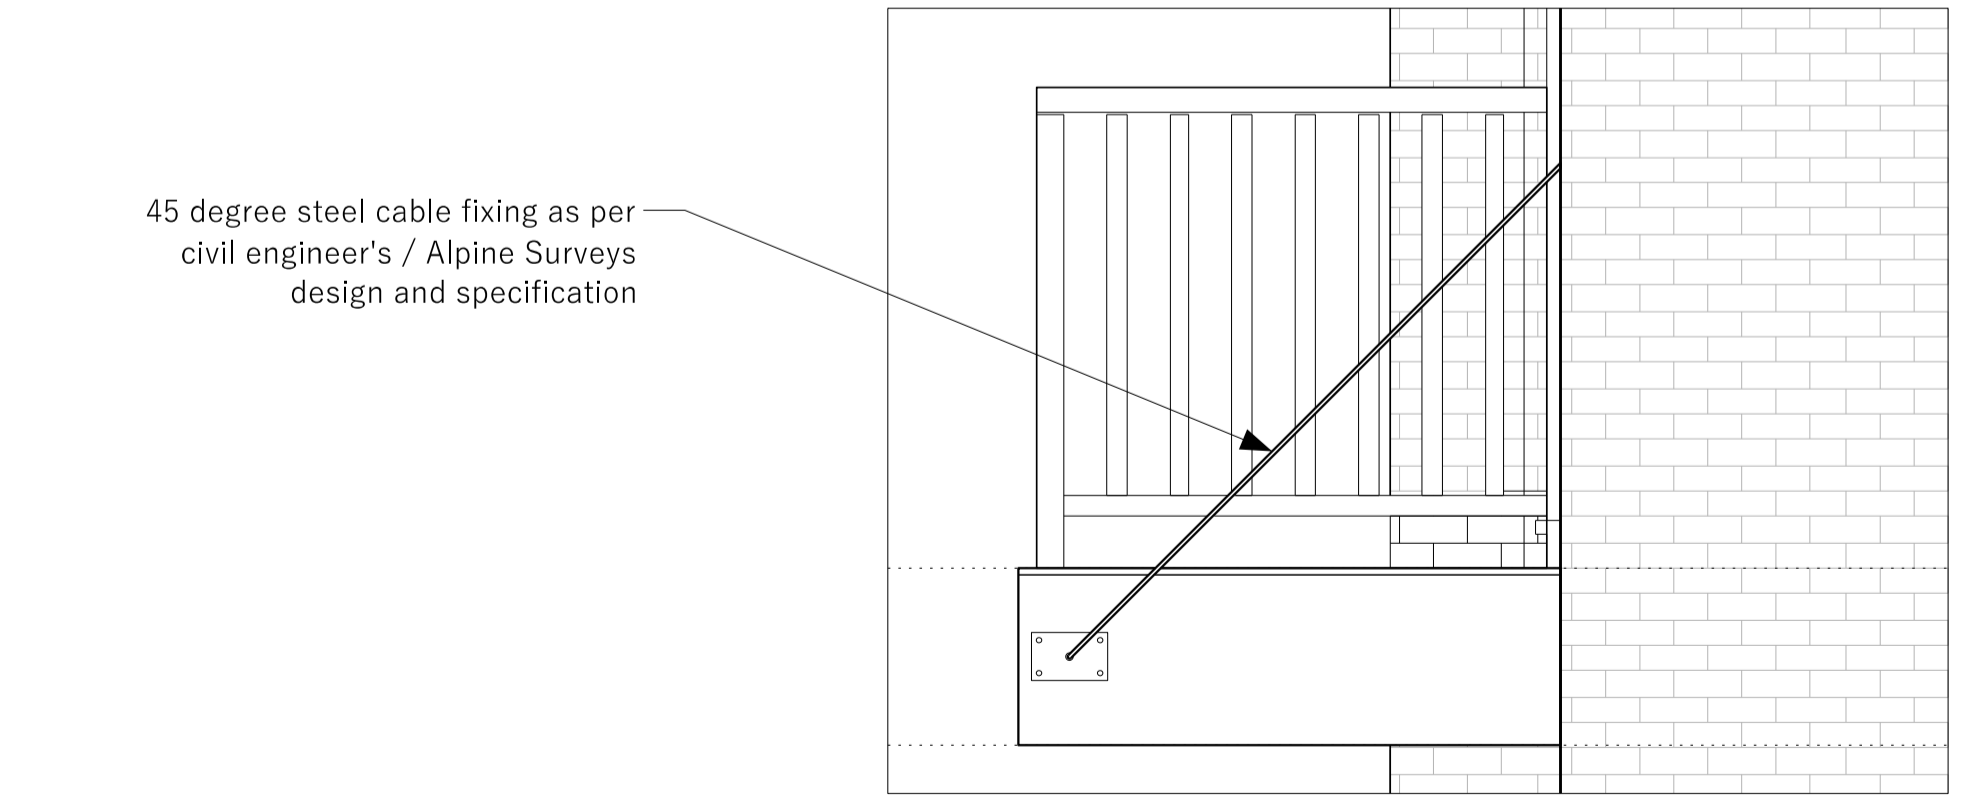

45 degree steel cable fixing as per civil engineer's / Alpine Surveys design and specification

Proposed Side Elevation Detail  
Scale 1:10 @ A1, 1:20 @ A3

**PLANNING**  
General Arrangement

**Project address**  
Flat 5, 2 Fragnol, London, NW3 6AJ

**Drawing title**  
Proposed Drawings

**Scale**  
1:25 @ A1, 1:50 @ A3

**Drawing number**  
36f\_p\_002

Revision	Date	Notes
A	10.03.2023	FIRST ISSUE

**Legend**  
- - - - - Application boundary line

**General Notes**  
 This drawing should be read in conjunction with all other Crafted Architecture & Planning Ltd (CAP's) drawings and accompanying written information.

Any discrepancies in the drawn or written information to be reported to Crafted Architecture & Planning Ltd (CAP) without delay.

It is the contractor's responsibility to ensure that all built works are constructed in line with the latest UK Building Regulations.

