


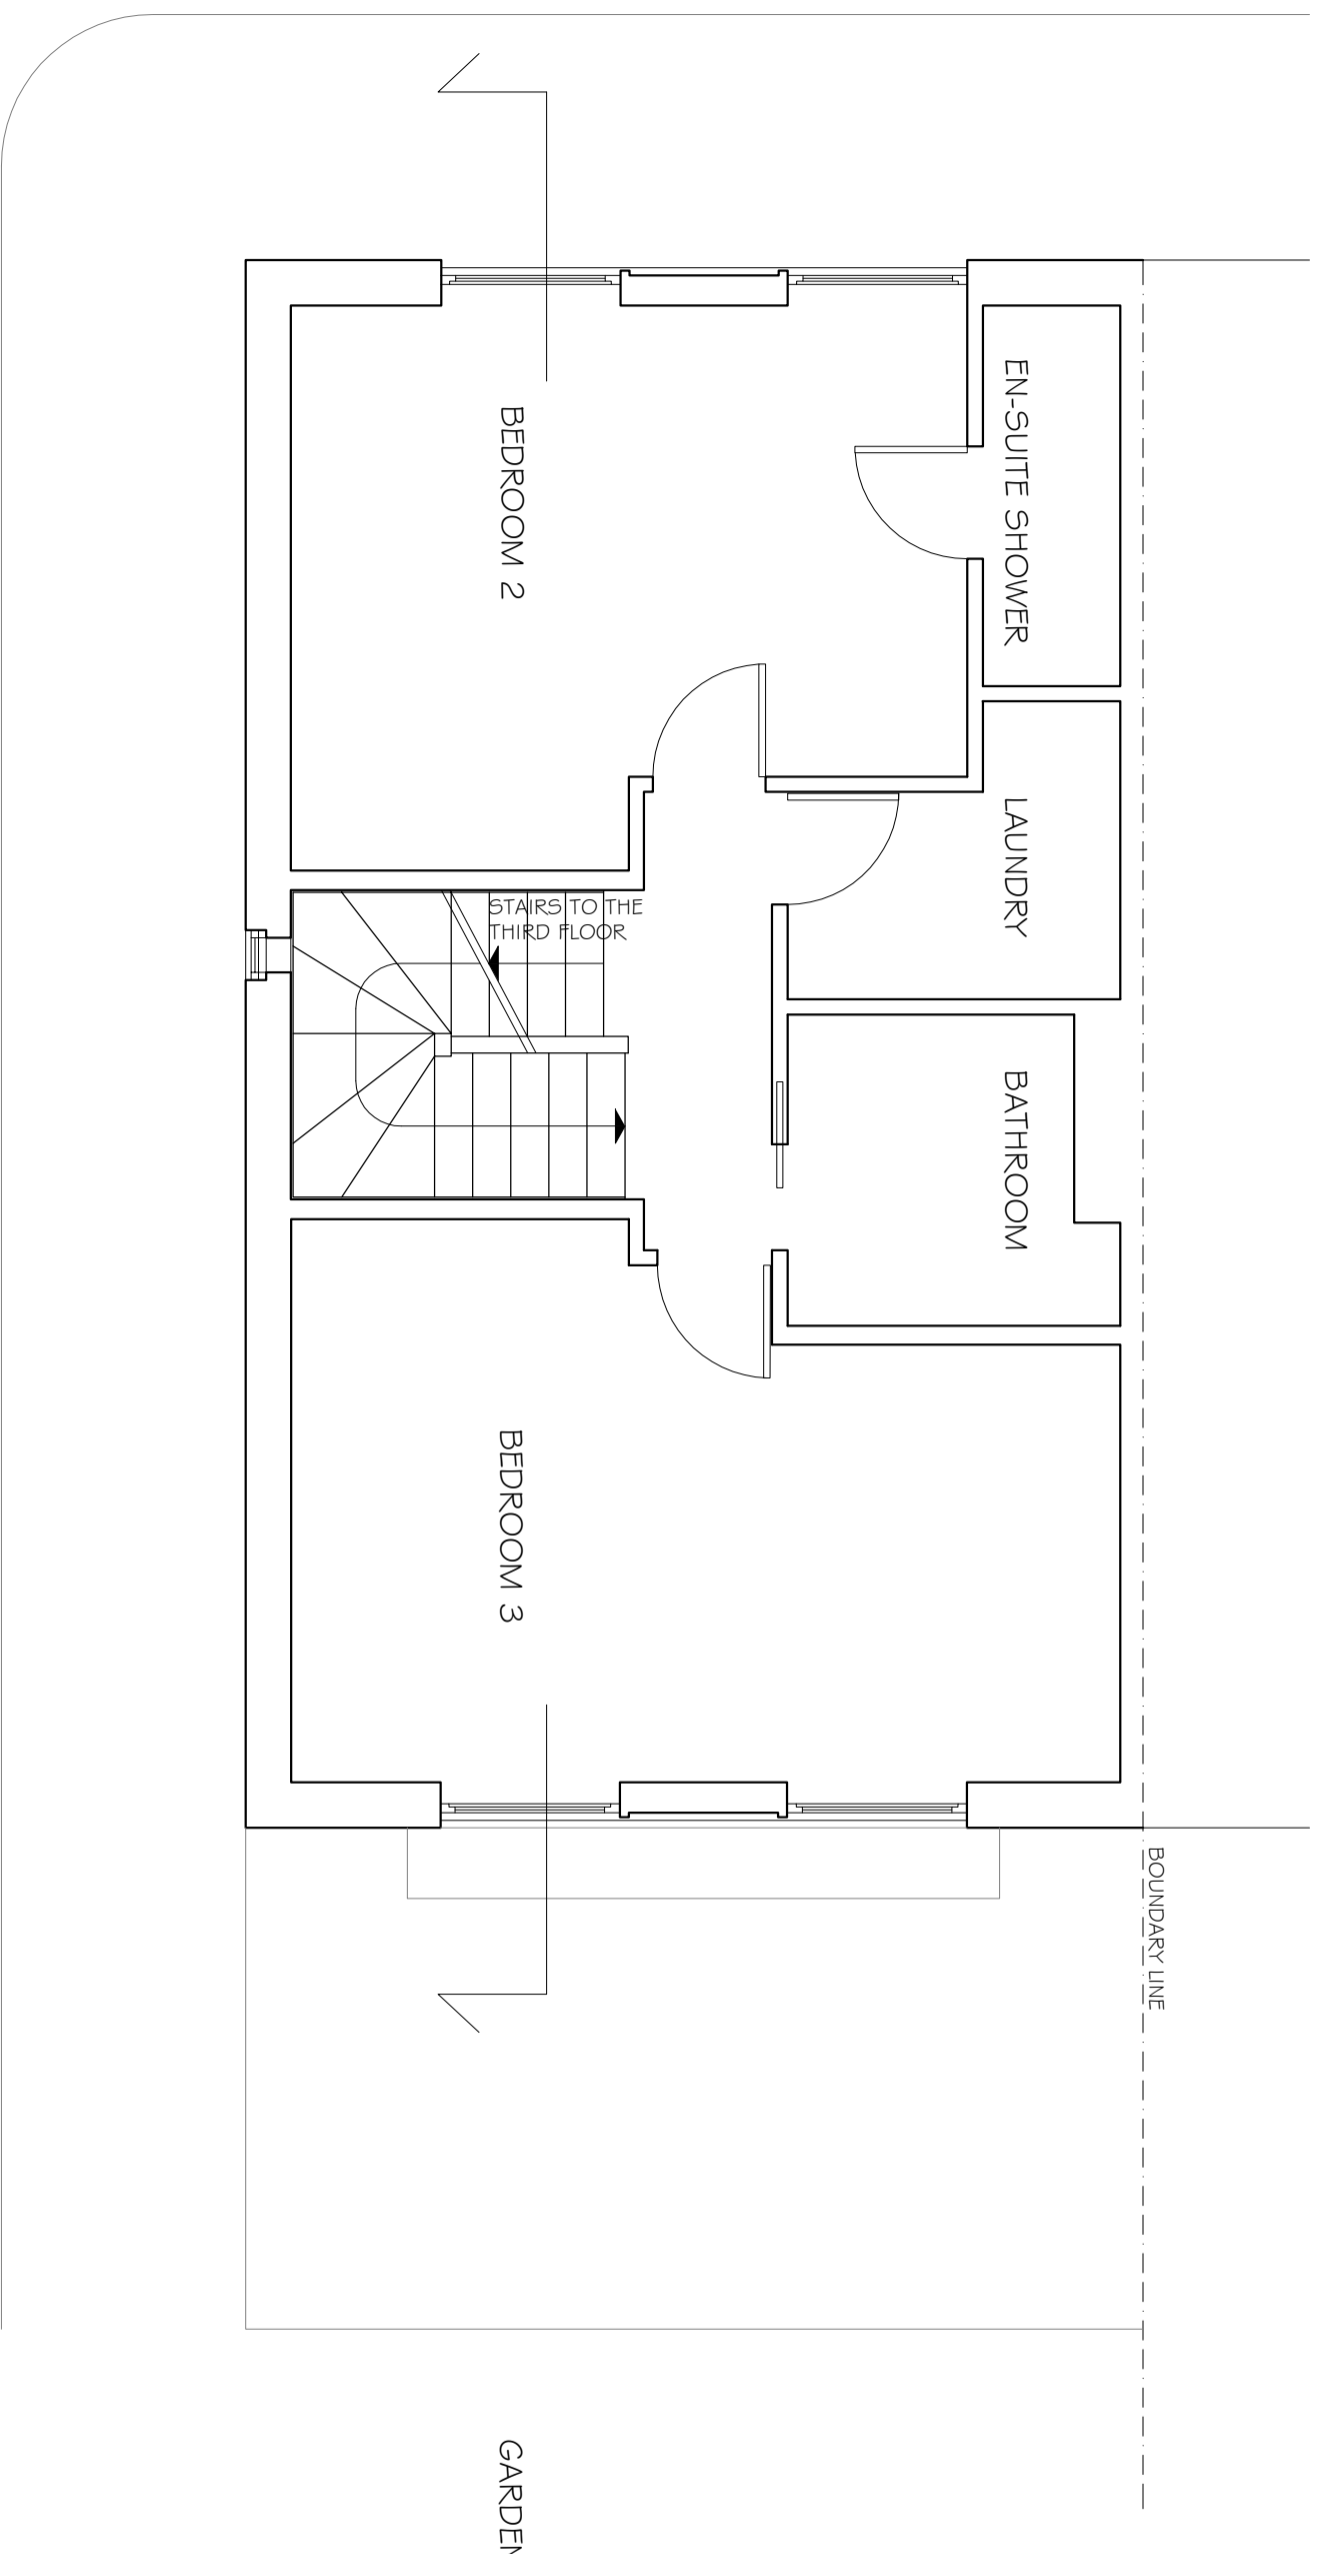

REVISIONS
REV. DATE REVISION NOTES:

KEY



NOTES
1. Do not scale & print this drawing
2. All dimensions are to be confirmed and each dimension to be in its responsibility
3. Report all drawing errors, omissions and discrepancies to the architect/designer.

KASIA WHITEFIELD DESIGN

KASIA WHITEFIELD
1, 2023 MILLERS
M. 077882035353

JOB 37 PRIMROSE HILL ROAD
LONDON NW3 3DG
TITLE APPROVED SECOND FLOOR PLAN

DATE	SCALE	STATUS
2023.02.27	1:50@A3	APPROVED

PROJECT NO.	DRAWING NO.	REVISION
PHR37	AP1	

0m

5m