


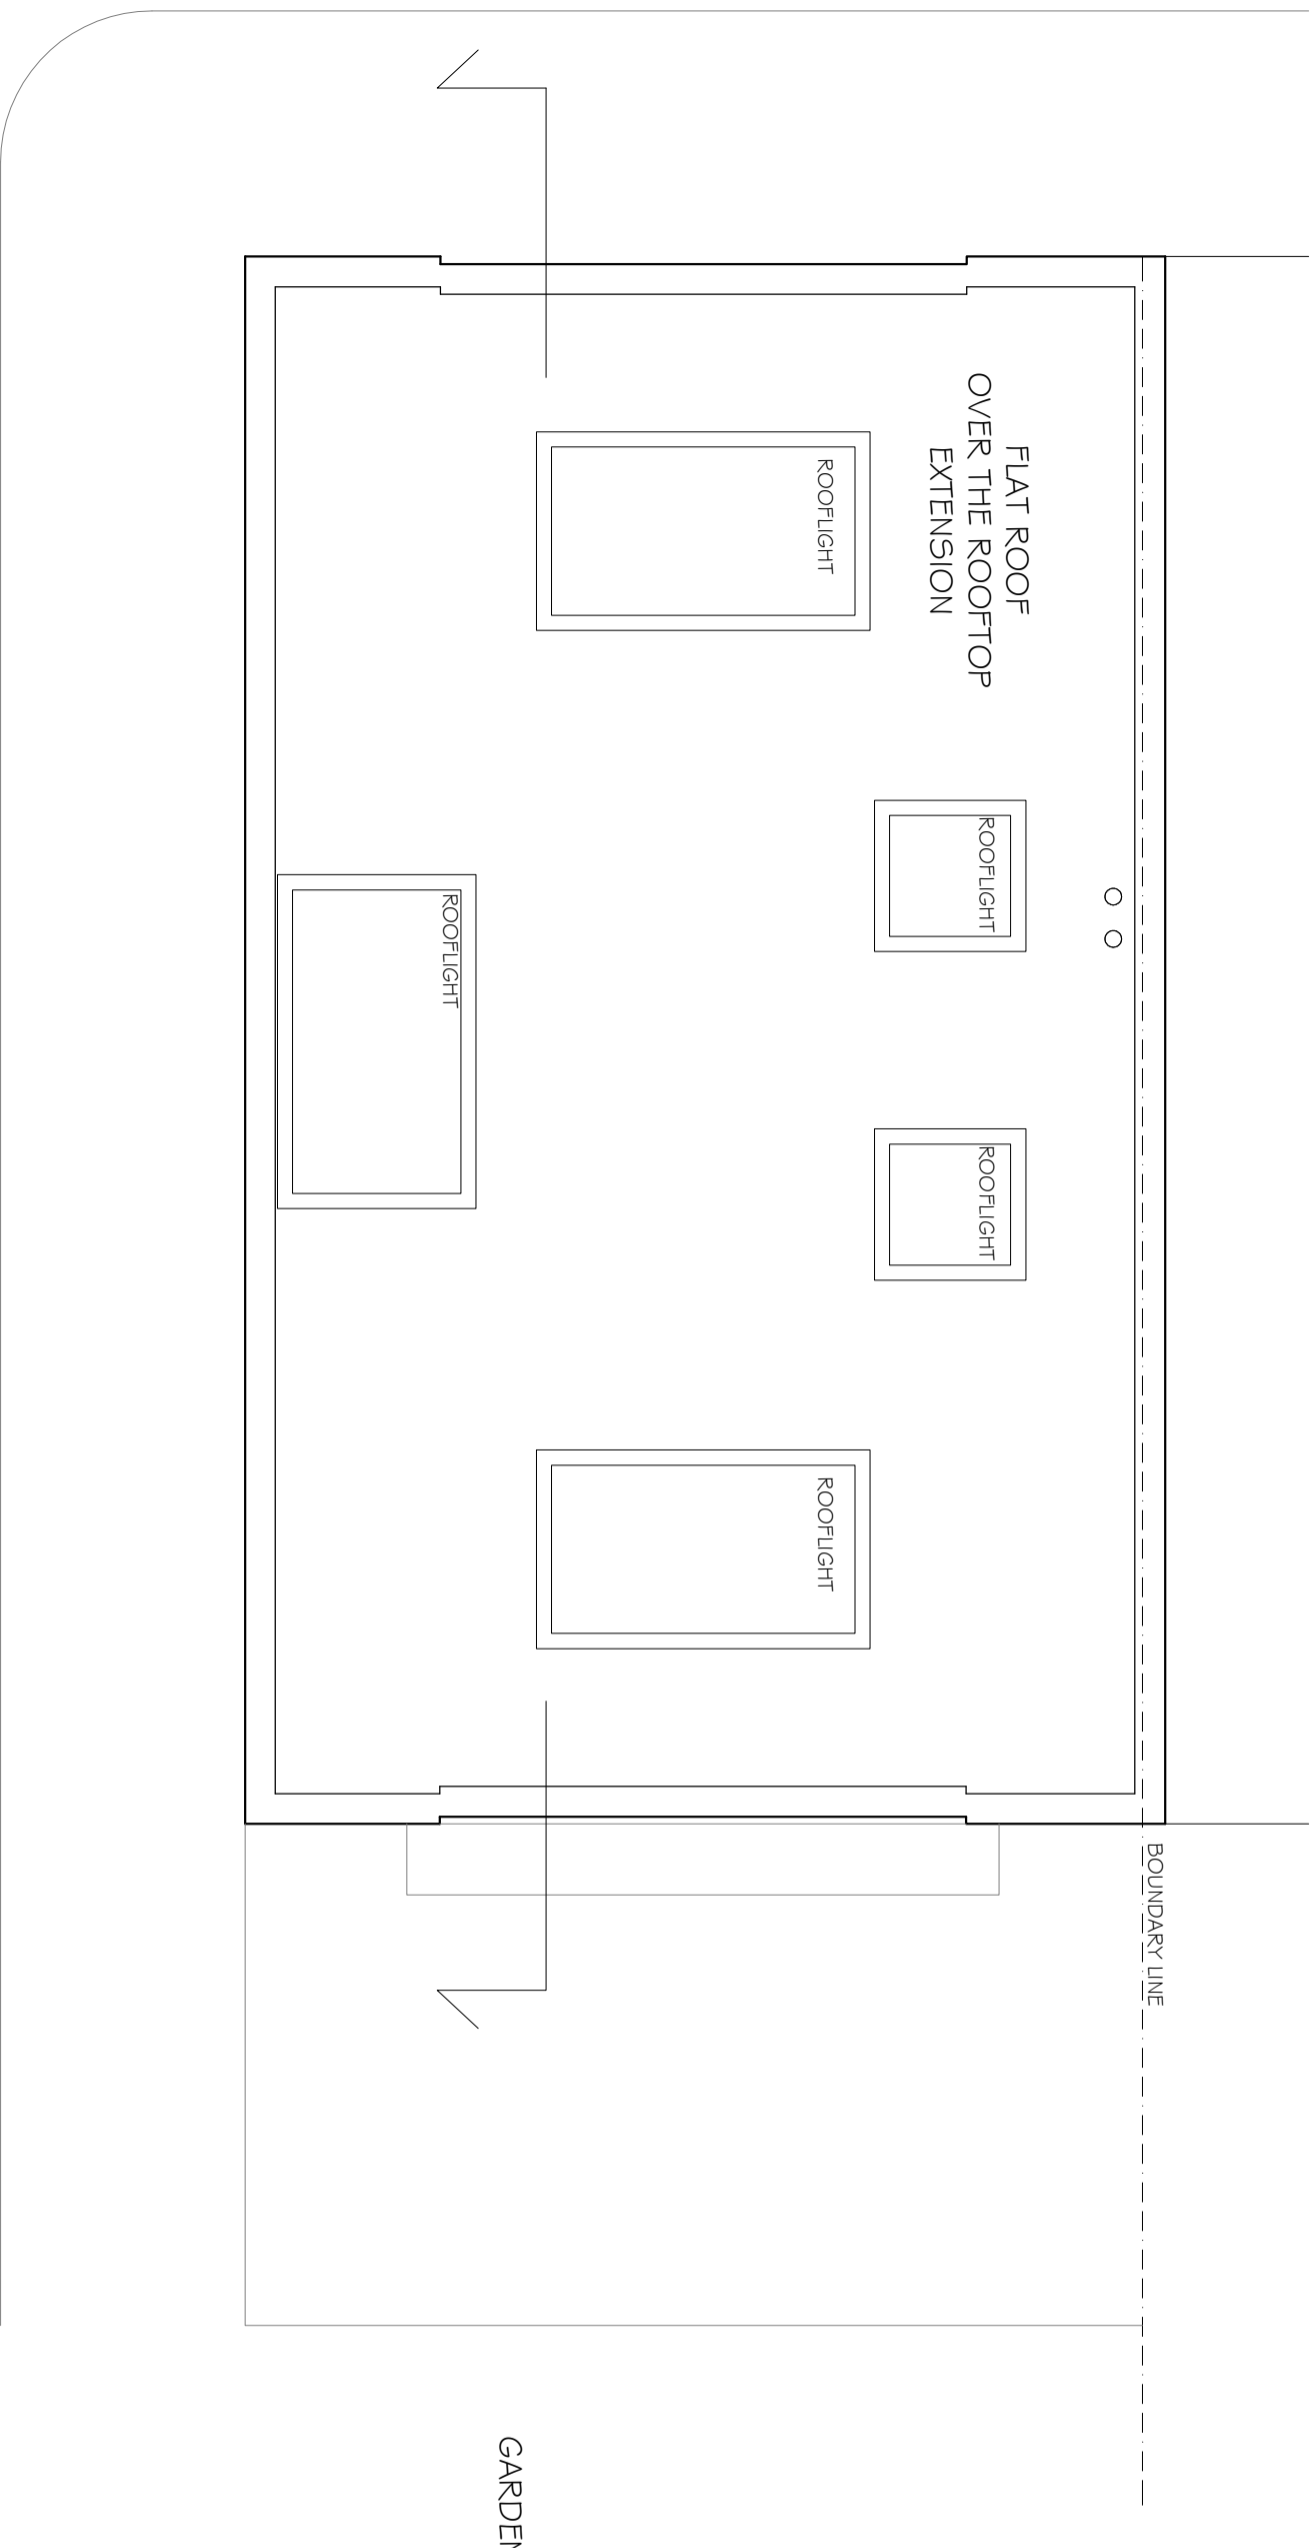

REVISIONS
REV/ DATE REVISION NOTES:

KEY



NOTES
1. Do not scale & cut this drawing.
2. All dimensions are in millimeters unless otherwise stated.
3. Report all drawing errors, omissions and discrepancies to the architect/designer.

KASIA WHITFIELD DESIGN

KASIA WHITFIELD
1002 VINTAGE
M. 07886203533

JOB 37 PRIMROSE HILL ROAD
LONDON NW3 3DG
TITLE APPROVED ROOF PLAN

DATE	SCALE	STATUS
2023.02.27	1:50@A3	APPROVED

PROJECT NO.	DRAWING NO.	REVISION
PHR37	AP3	

0m

5m