


KEY

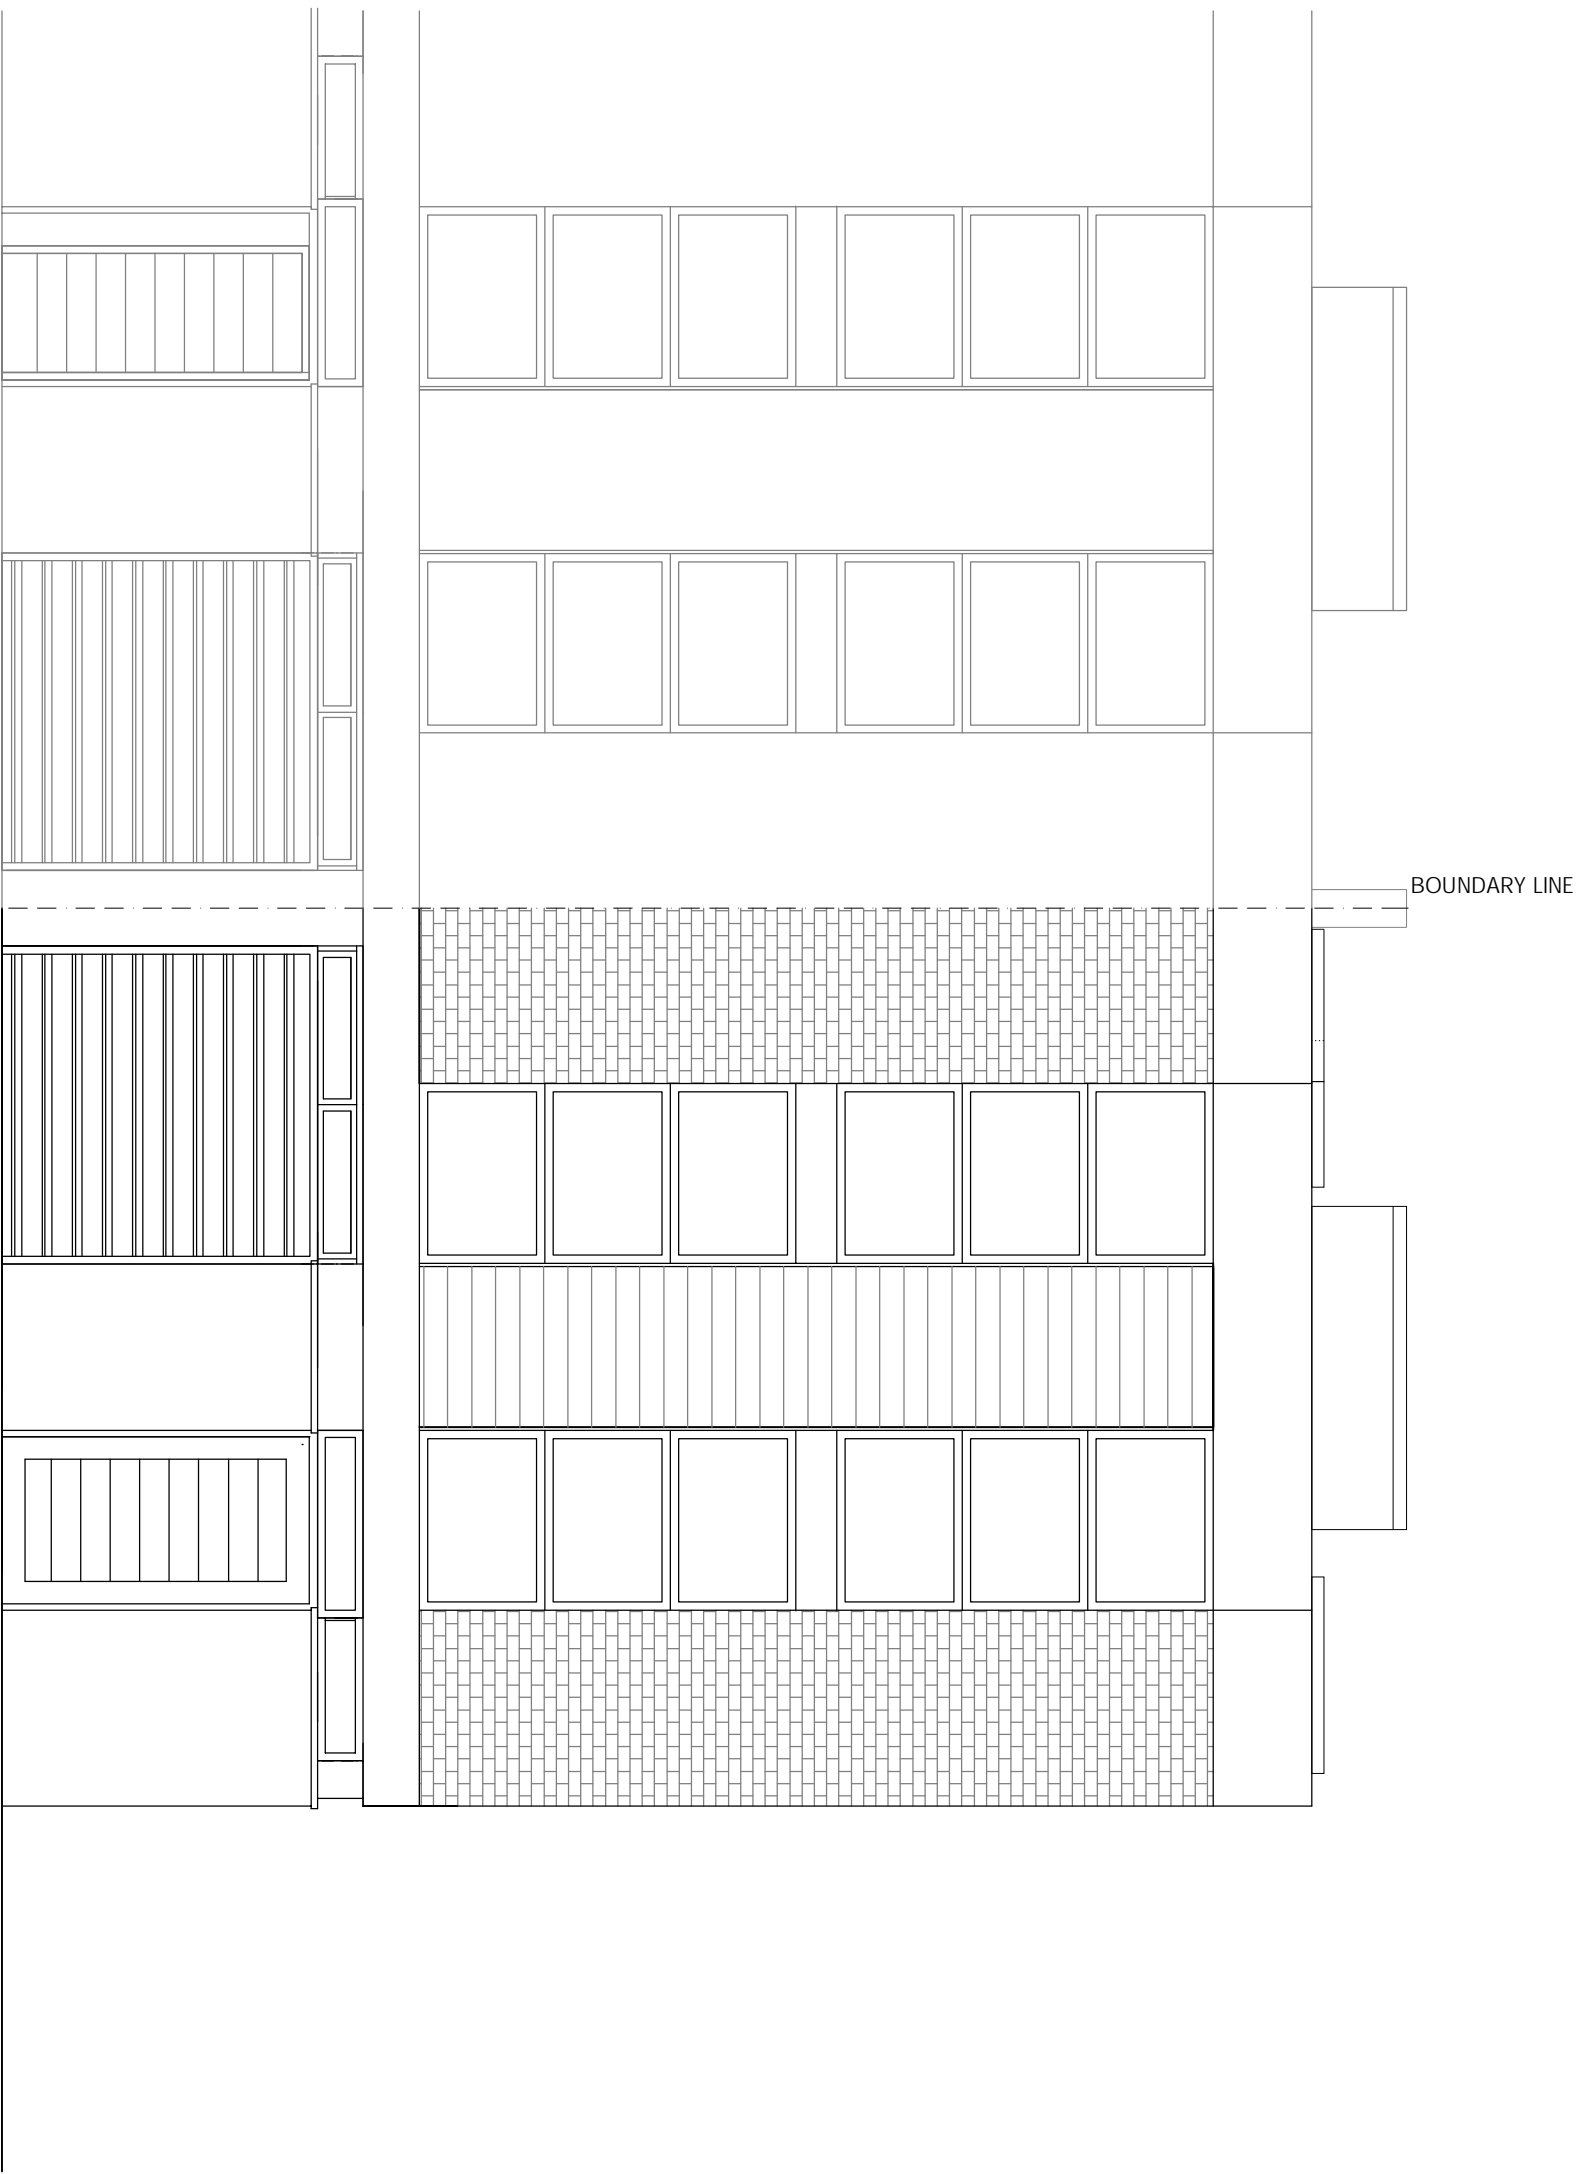

37 PRIMROSE HILL ROAD

0m

5m

NOTES

1. Do not scale from the drawing for A4/A3. The architect and architect's firm accept no responsibility for errors or omissions in this drawing.
2. Report all drawing errors, omissions and discrepancies to the architect's firm.

KASIA WHITEFIELD DESIGN

KASIAWHITEFIELD@GMAIL.COM

T: 07855053633

JOB 37 PRIMROSE HILL ROAD
LONDON NW3 3DG

TITLE EXISTING FRONT ELEVATION

DATE	SCALE	STATUS
2020.12.16	1:50@A3	EXISTING
PROJECT NO.	DRAWING NO.	REVISION
PHR37	EX4	