


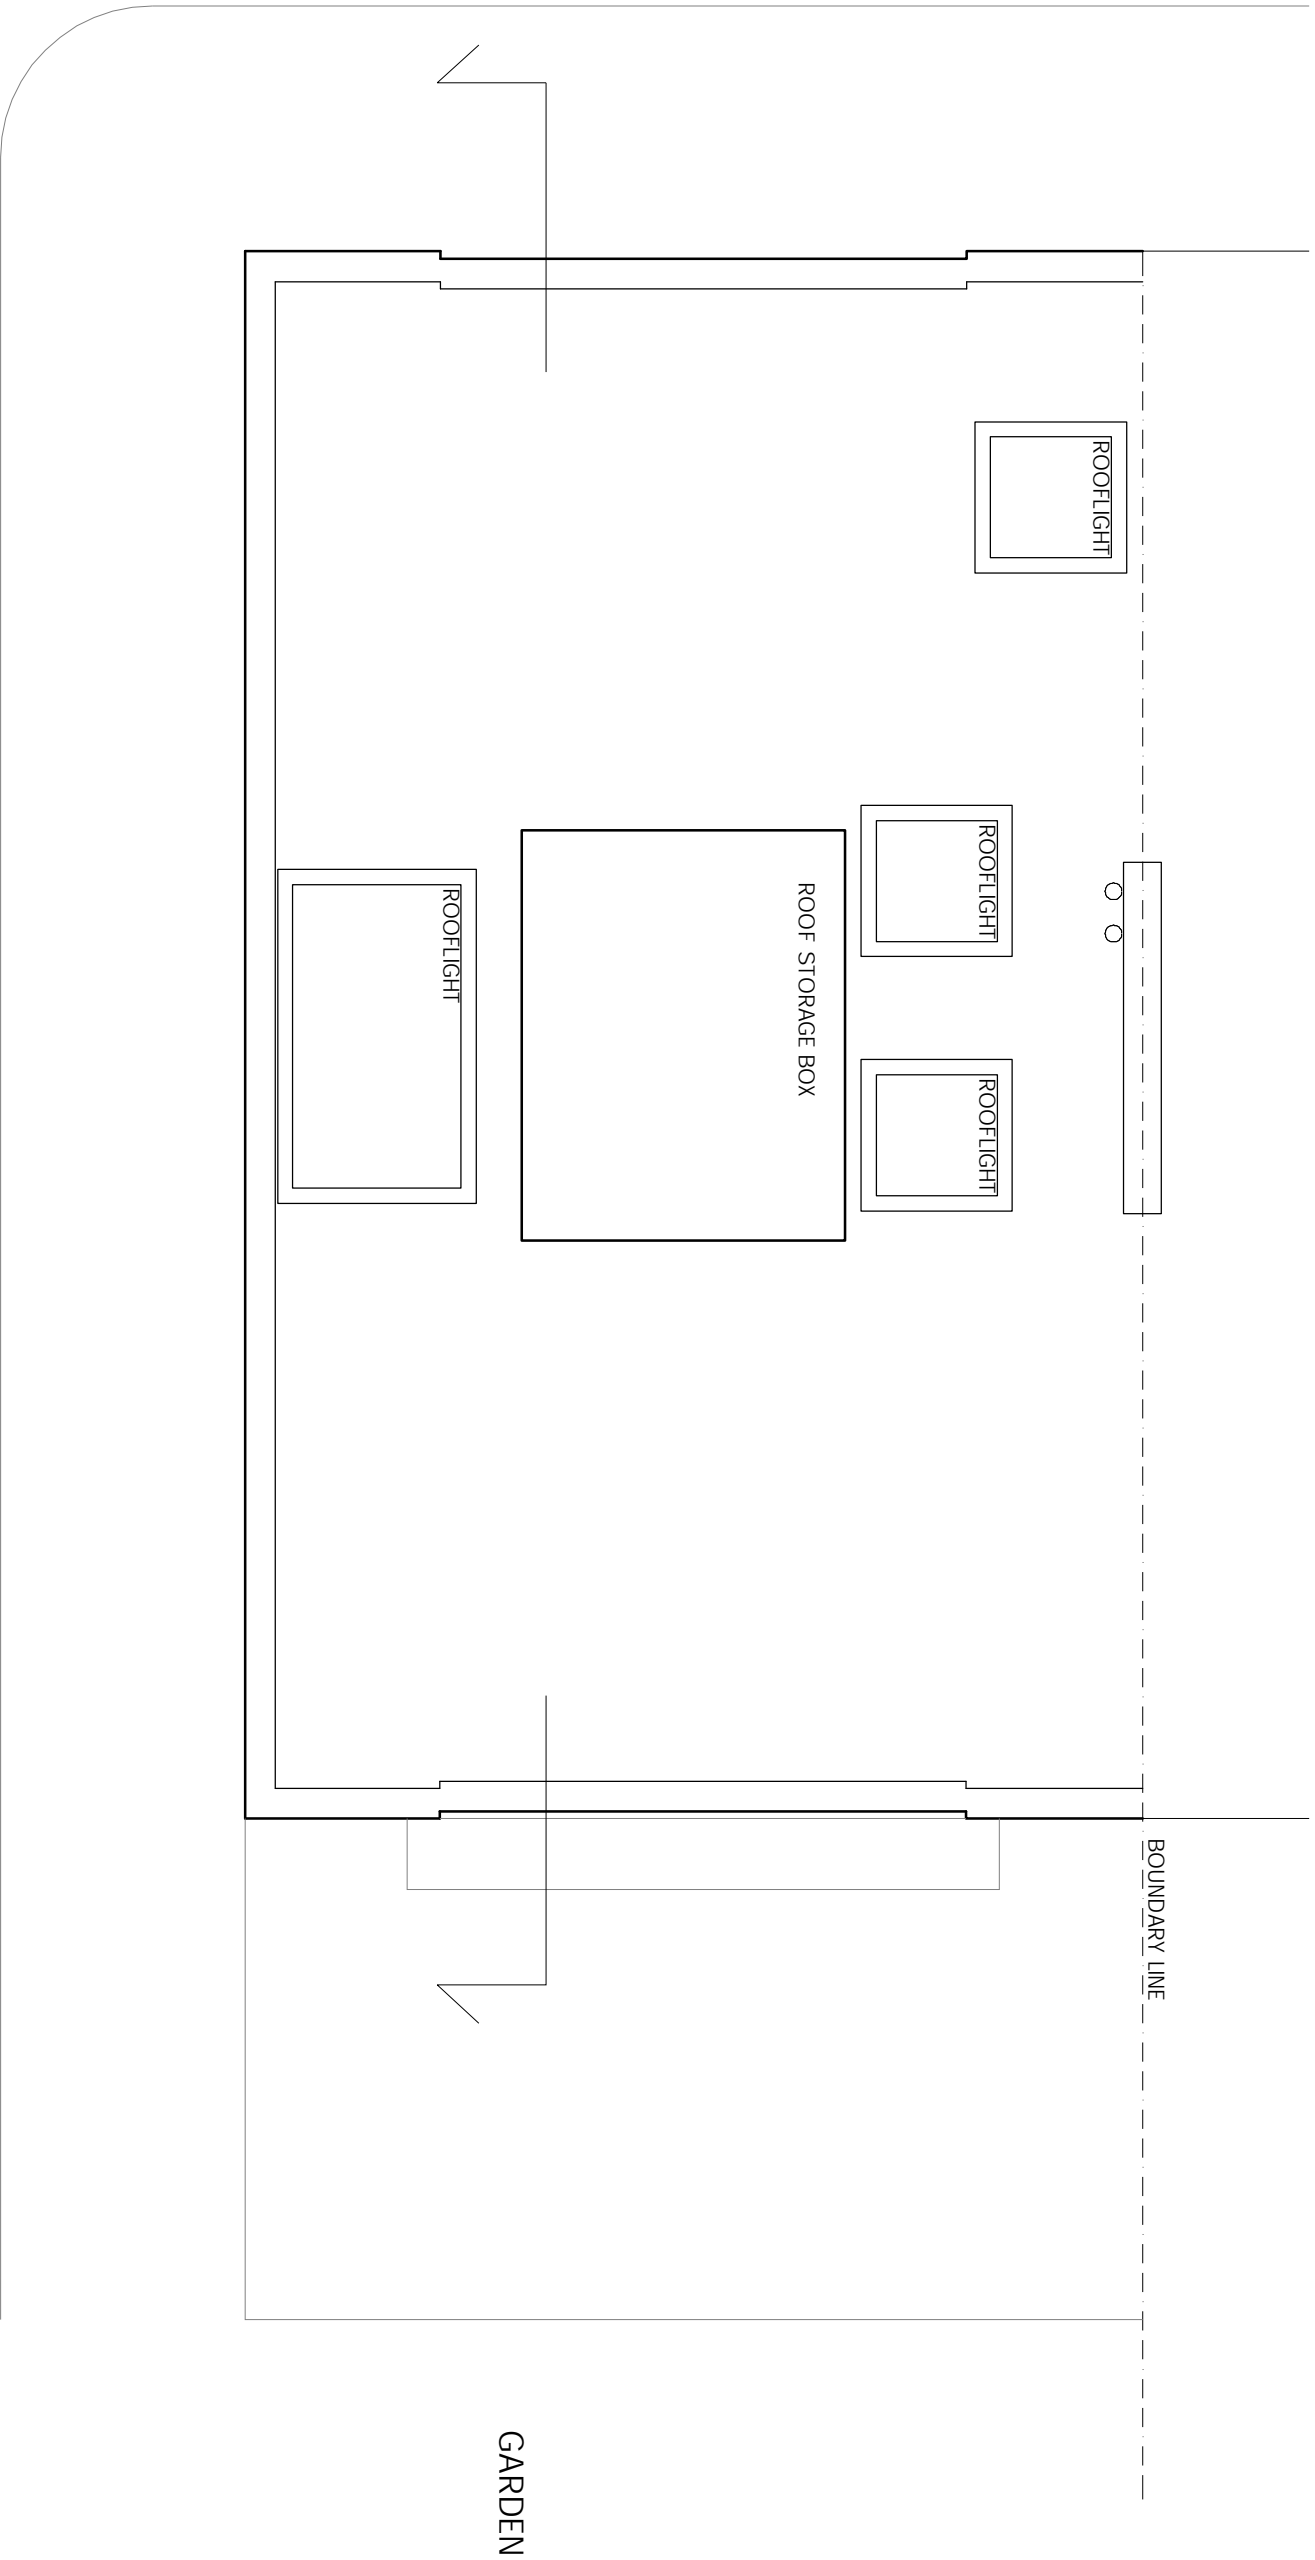

REVISIONS
REV DATE REVISION NOTES:

KEY



NOTES

1. Do not scale from this drawing for A/E/P. All dimensions to be measured from the original drawing.
2. Report all drawing errors, omissions and discrepancies to the architect.

KASIA WHITEFIELD DESIGN

KASIA@WHITEFIELD.COM
T: 020 7785 0533
M: 07895 05333

JOB 37 PRIMROSE HILL ROAD
LONDON NW3 3DG

TITLE EXISTING ROOF PLAN

DATE	SCALE	STATUS
2020.12.14	1:50@A3	EXISTING

PROJECT NO.	DRAWING NO.	REVISION
PHR37	EX2	