


REVISIONS
REV. DATE REVISION NOTES:
A 2021.06.21 ROOF BOX REMOVED

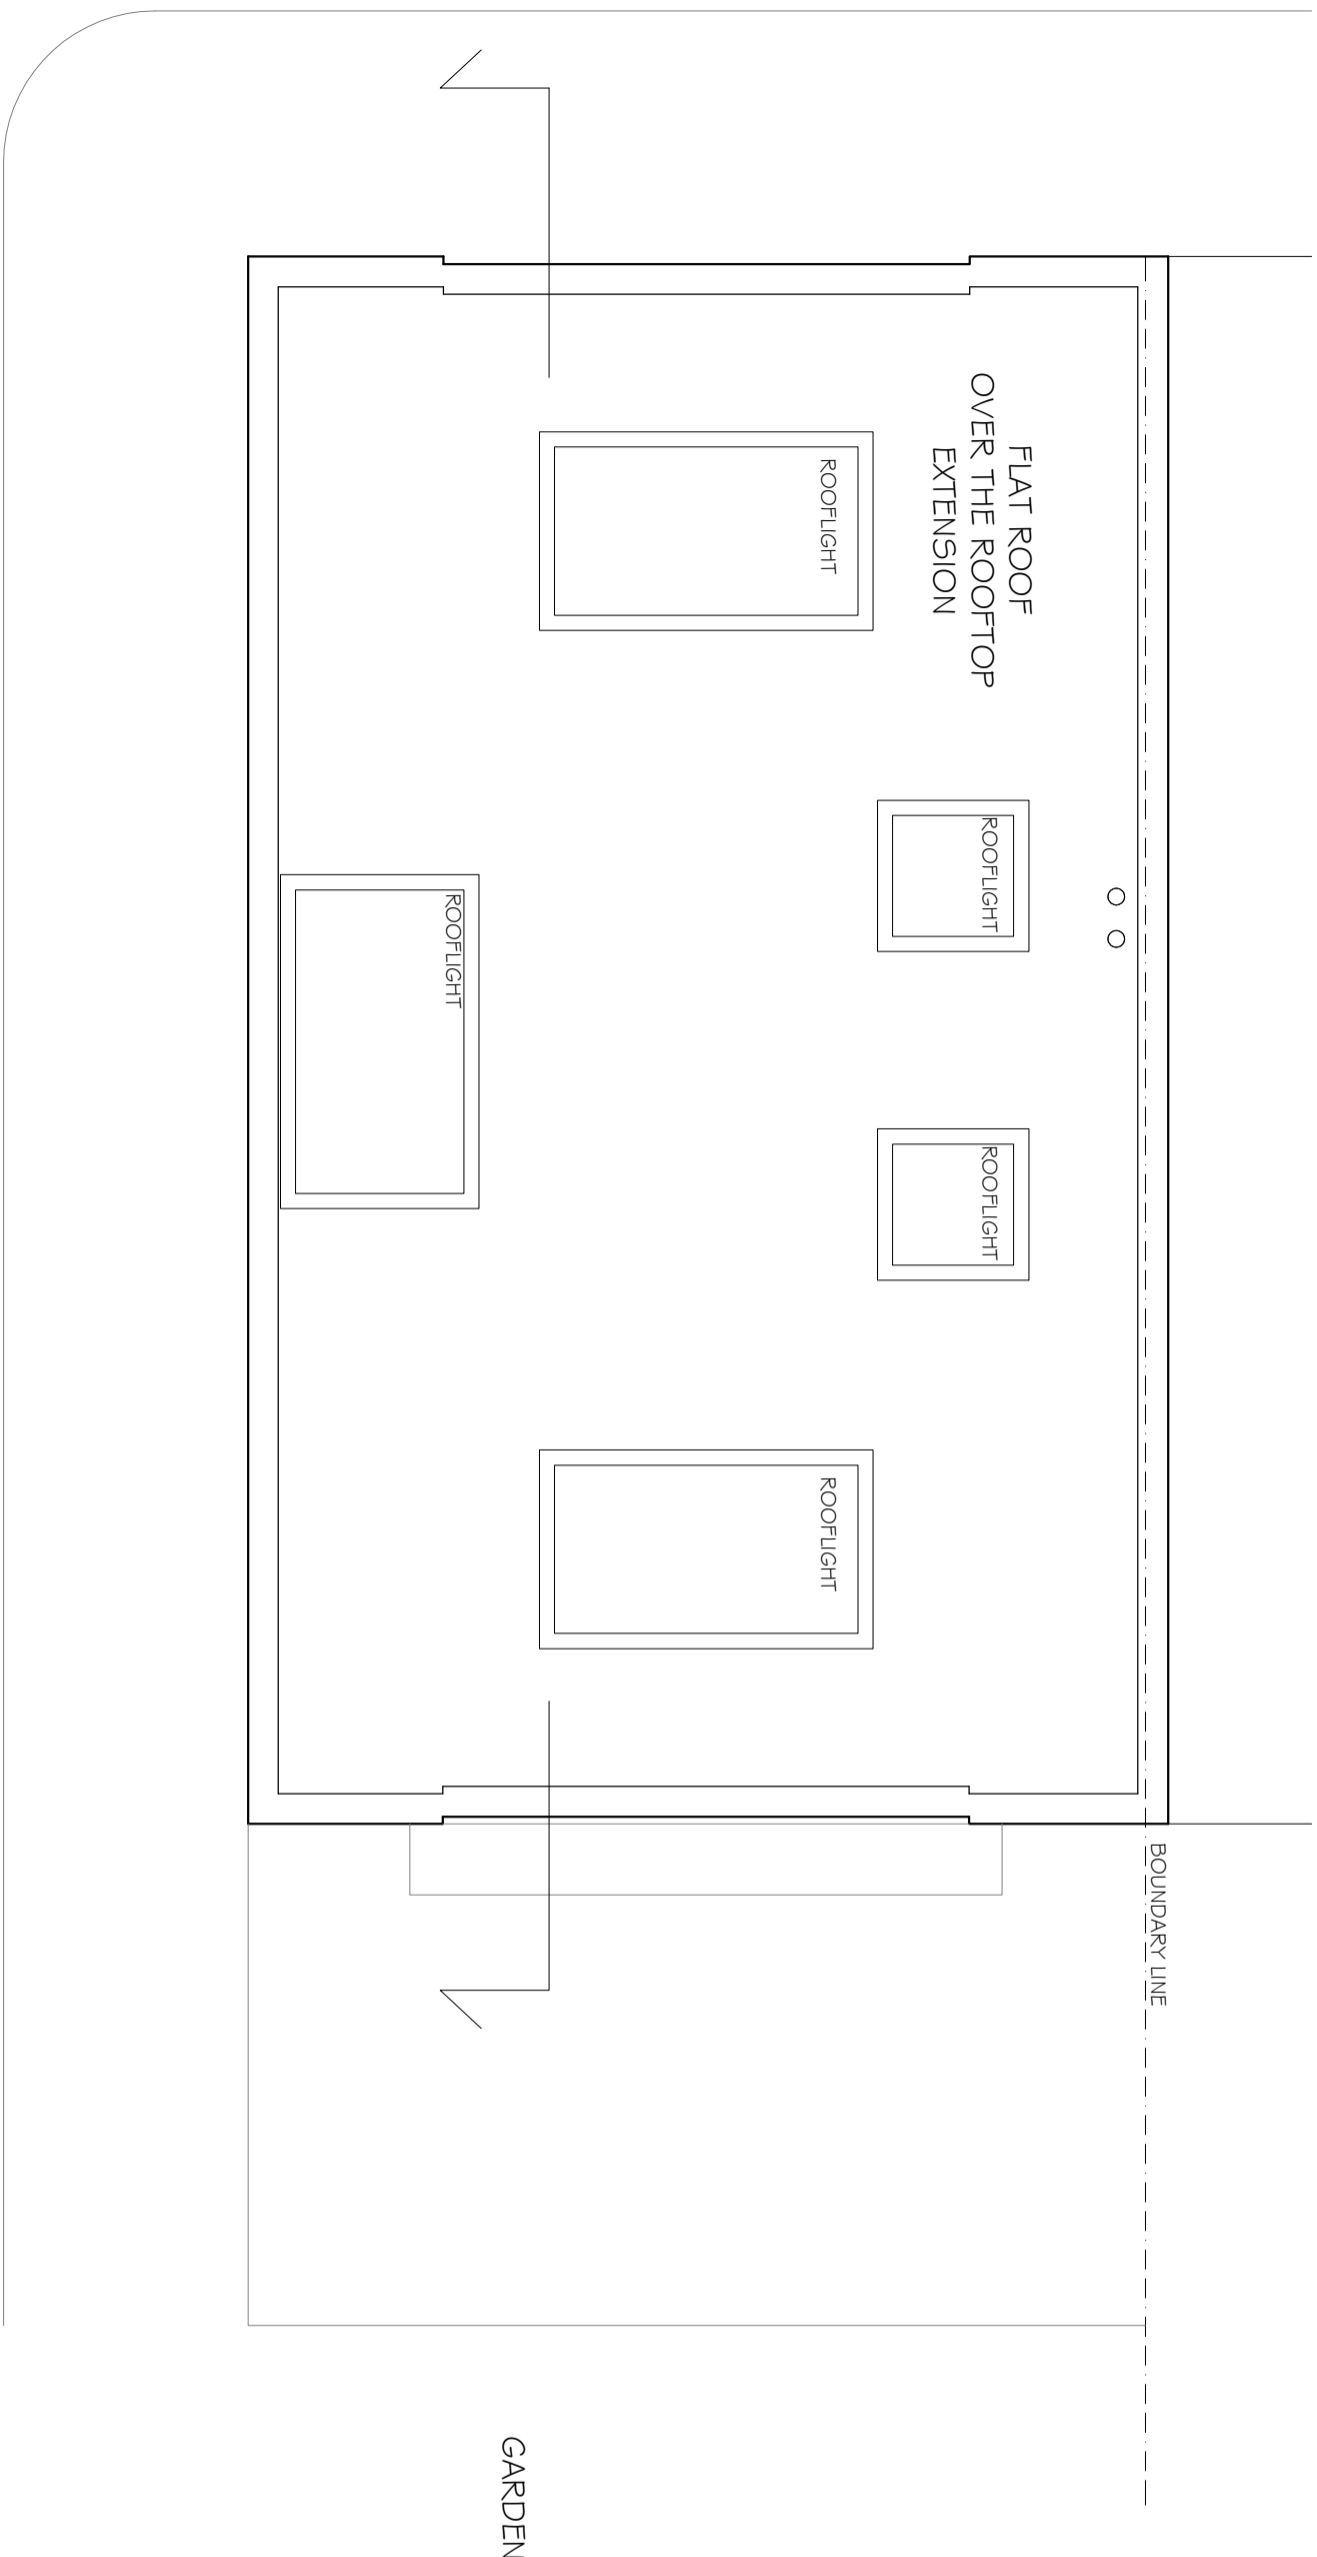

KEY



NOTES
1. Do not scale & cut this drawing
2. All dimensions are in millimeters unless otherwise stated by the contractor and each dimension to be in its responsibility
3. Report all drawing errors, omissions and discrepancies to the architect/designer.

KASIA WHITFIELD DESIGN

KASIA WHITFIELD@GMAIL.COM
1, 2021, MILLERS
M. 07788203533

JOB 37 PRIMROSE HILL ROAD
LONDON NW3 3DG
TITLE PROPOSED ROOF PLAN

DATE	SCALE	STATUS
2020.12.17	1:50@A3	PROPOSED

PROJECT NO.	DRAWING NO.	REVISION
PHR37	PP3	A