


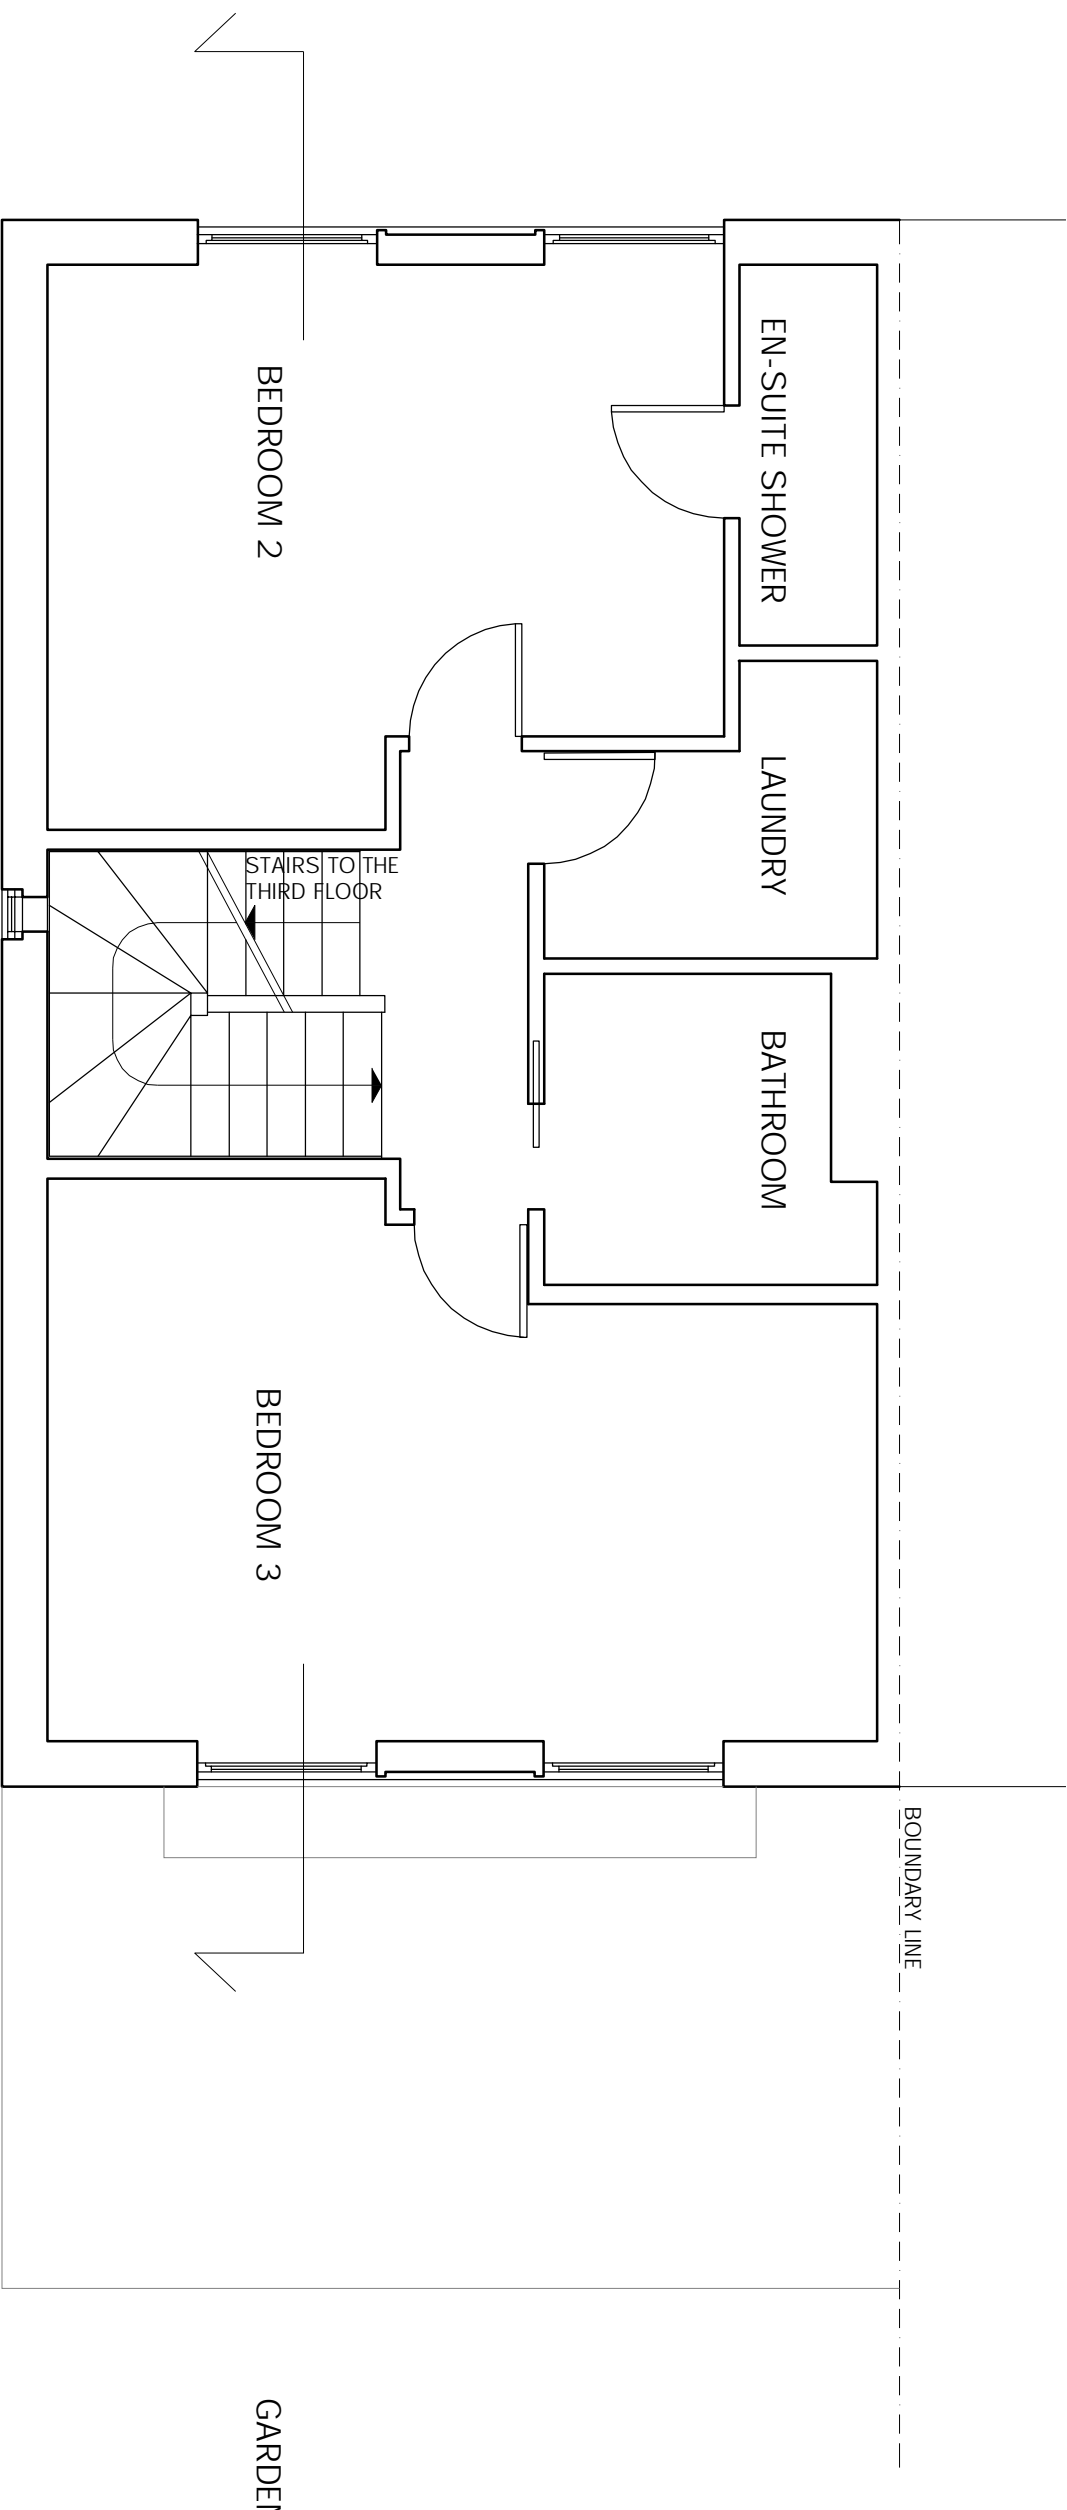

REVISIONS  
REV DATE REVISION NOTES:

KEY



NOTES  
1. Do not scale from this drawing for SLDs. The architect and architect's responsibility.  
2. Report all drawing errors, omissions and discrepancies to the architect.

### KASJA WHITFIELD DESIGN

KASJAWHITFIELD@GMAIL.COM  
TEL: 07785053533

JOB 37 PRIMROSE HILL ROAD  
LONDON NW3 3DG  
TITLE PROPOSED SECOND FLOOR PLAN

DATE	SCALE	STATUS
2020.12.14	1:50@A3	PROPOSED

PROJECT NO.	DRAWING NO.	REVISION
PHR37	PP1	

