



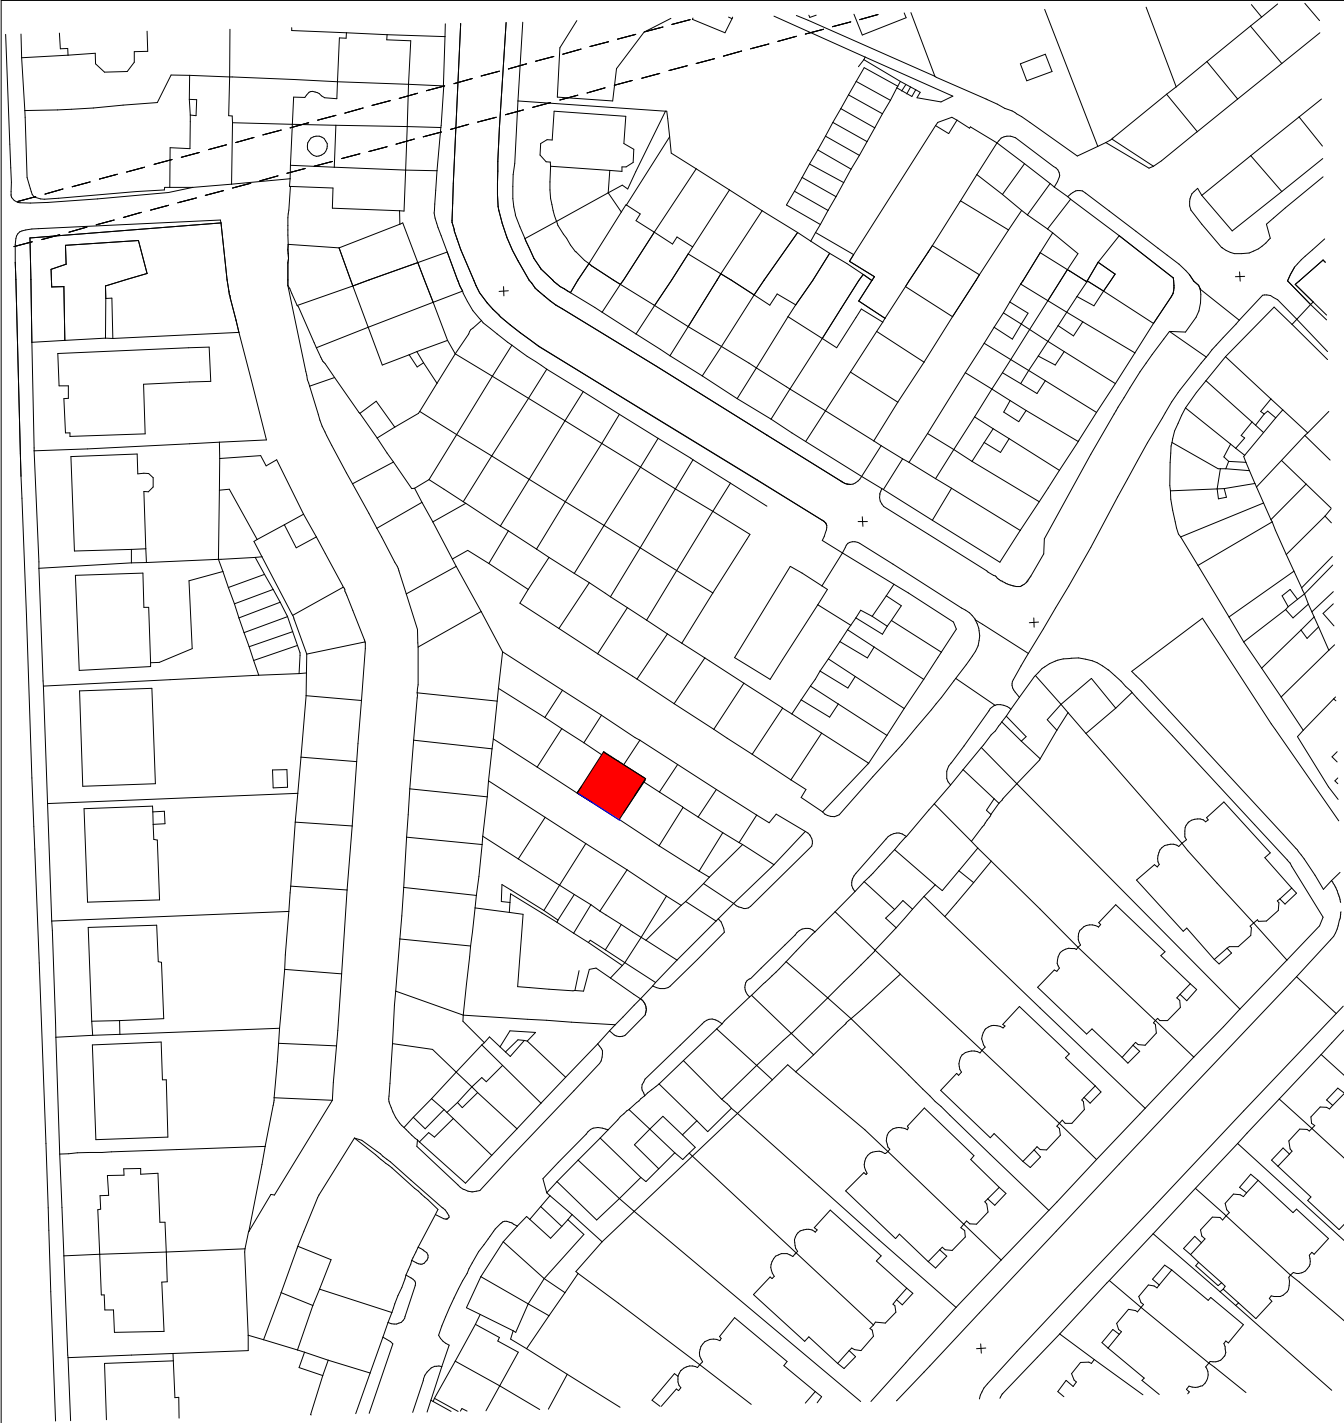

Existing block plan

1 : 1250

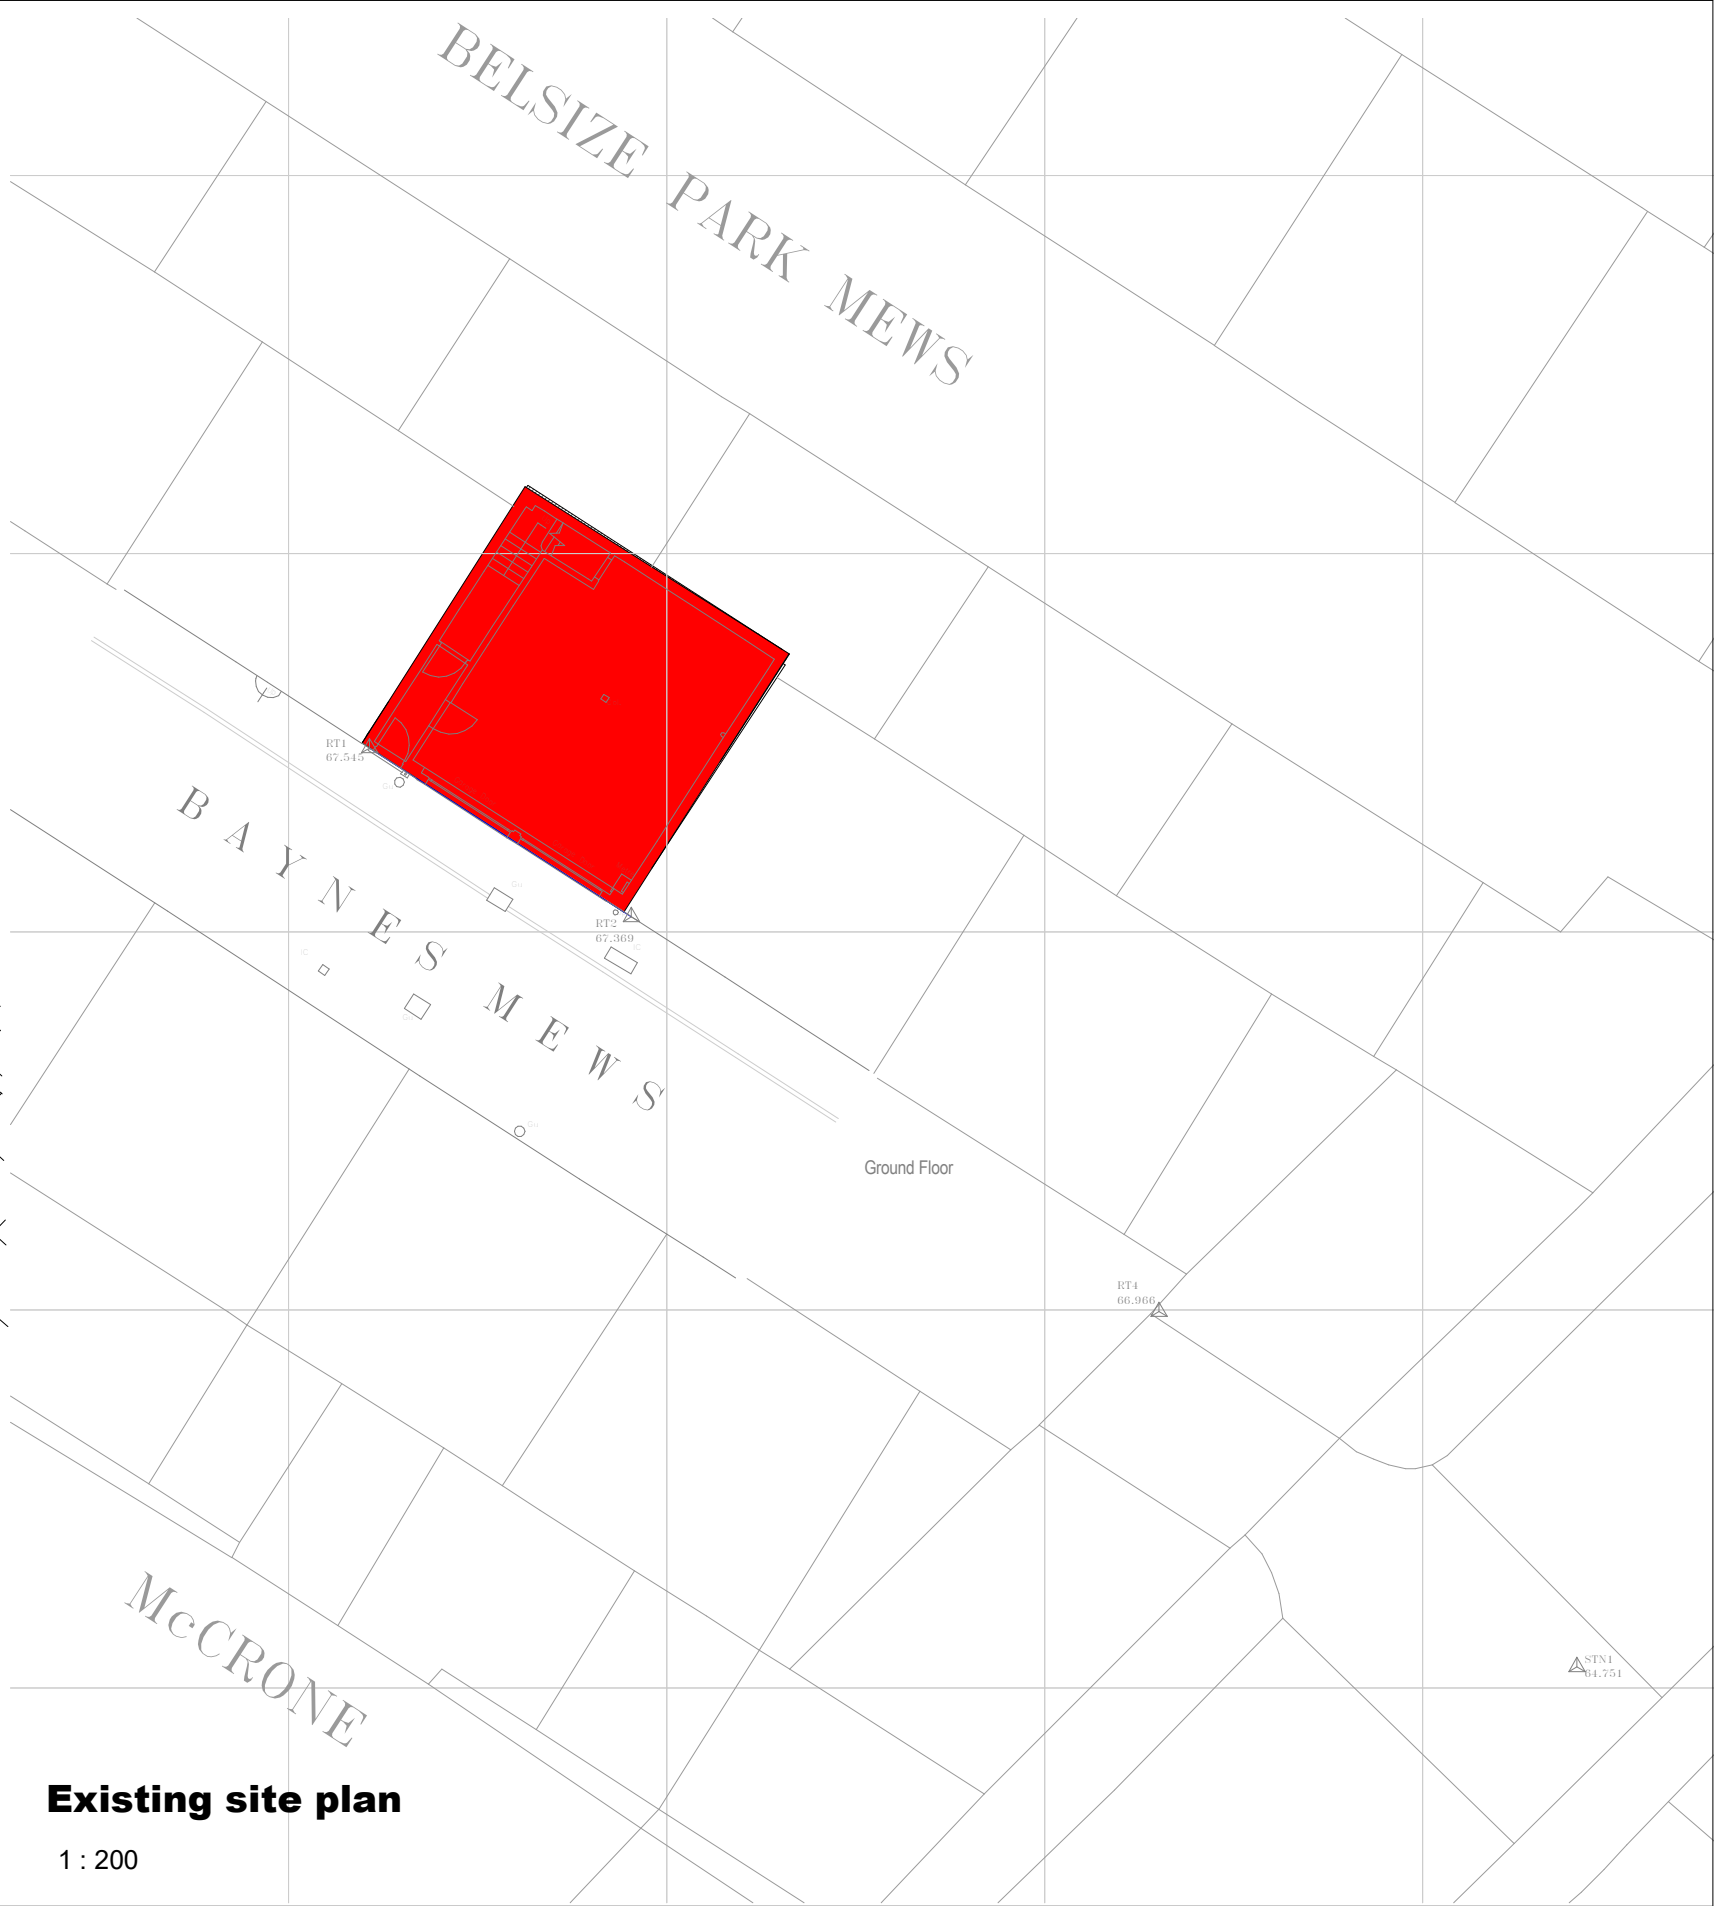


Existing site plan

1 : 200

_REV	Date	Description	BY
02-1	11.07.2022	Preplanning Application	CB
03-1	09.02.2023	Planning Applicaiton	MH



Do not scale from this drawing. All dimensions should be checked and confirmed on site before the commencement of work. All discrepancies must be reported. Subcontractors must verify all dimensions on site before making a shop drawing or commencing manufacturing. This drawing is subject to copyright. ©

 

Project No.	132
Project Stage	Planning
Rev.	03-1

twelve
forty
one

twelve forty one limited
1 Mentmore Terrace
London E8 3PN
t: +44. 07877261384
+44.07848168101
e: office@twelfefortyone.co.uk

Project	3BM
Client	Pejman Ellis
Date	06/08/22
Scale	As indicated @ A3
Drawing No.	3BM-0011
Title	Existing Site Plan

Drawn	CB
Checked	CB

Key:
Note: Revision clouds colours
○ Denotes 'changed / Revised' information
○ Denotes 'On hold / In abeyance' information

PRINT IN COLOUR