



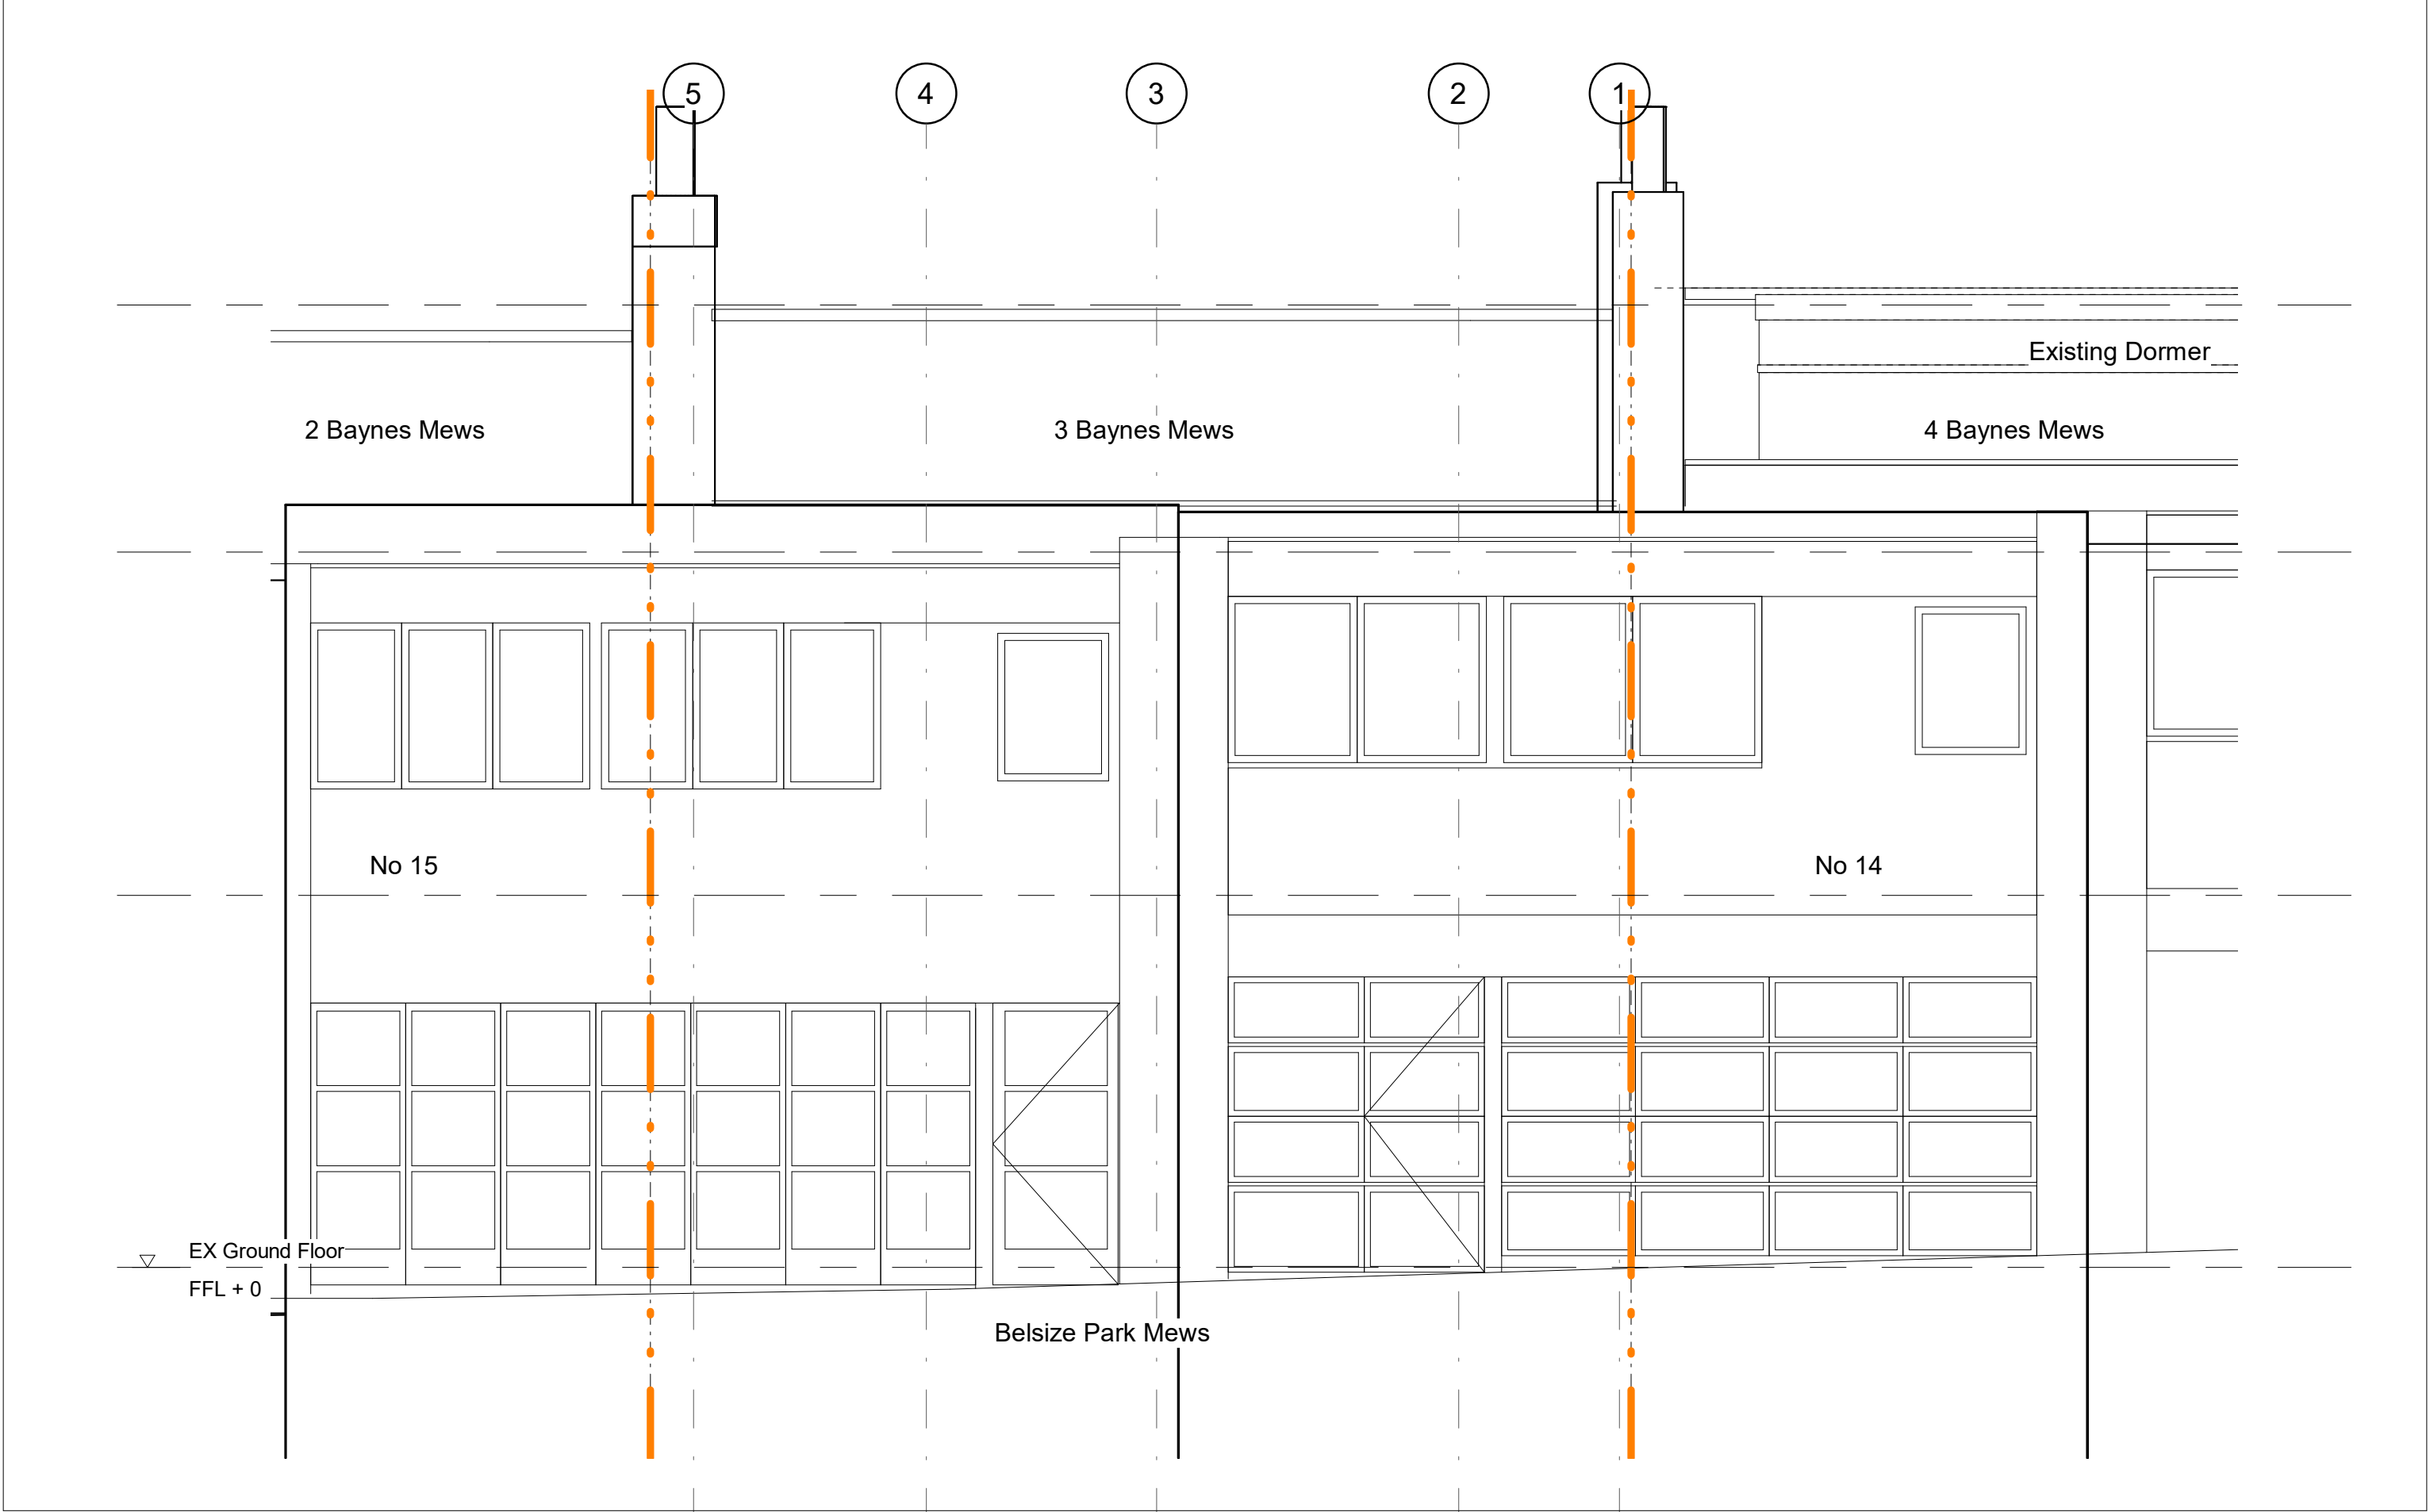

_REV	Date	Description	BY
02-1	11.07.2022	Preplanning Application	CB
03-1	09.02.2023	Planning Applicaiton	MH

Do not scale from this drawing. All dimensions should be checked and confirmed on site before the commencement of work. All discrepancies must be reported. Subcontractors must verify all dimensions on site before making a shop drawing or commencing manufacturing.
This drawing is subject to copyright. ©

 

Project No.	132
Project Stage	Planning
Rev.	03-1

twelve forty one
twelve forty one limited
1 Mentmore Terrace
London E8 3PN
t: +44. 07877261384
+44.07848168101
e: office@twelfefortyone.co.uk

Project	3BM
Client	Pejman Ellis
Date	06/08/22
Scale	1 : 50 @ A3
Drawing No.	3BM-0302
Title	Existing Rear Elevation

Drawn	CB
Checked	CB+MH

Key:
Note: Revision clouds colours
○ Denotes 'changed / Revised' information
○ Denotes 'On hold / In abeyance' information

PRINT IN COLOUR