


FITZROY MEWS

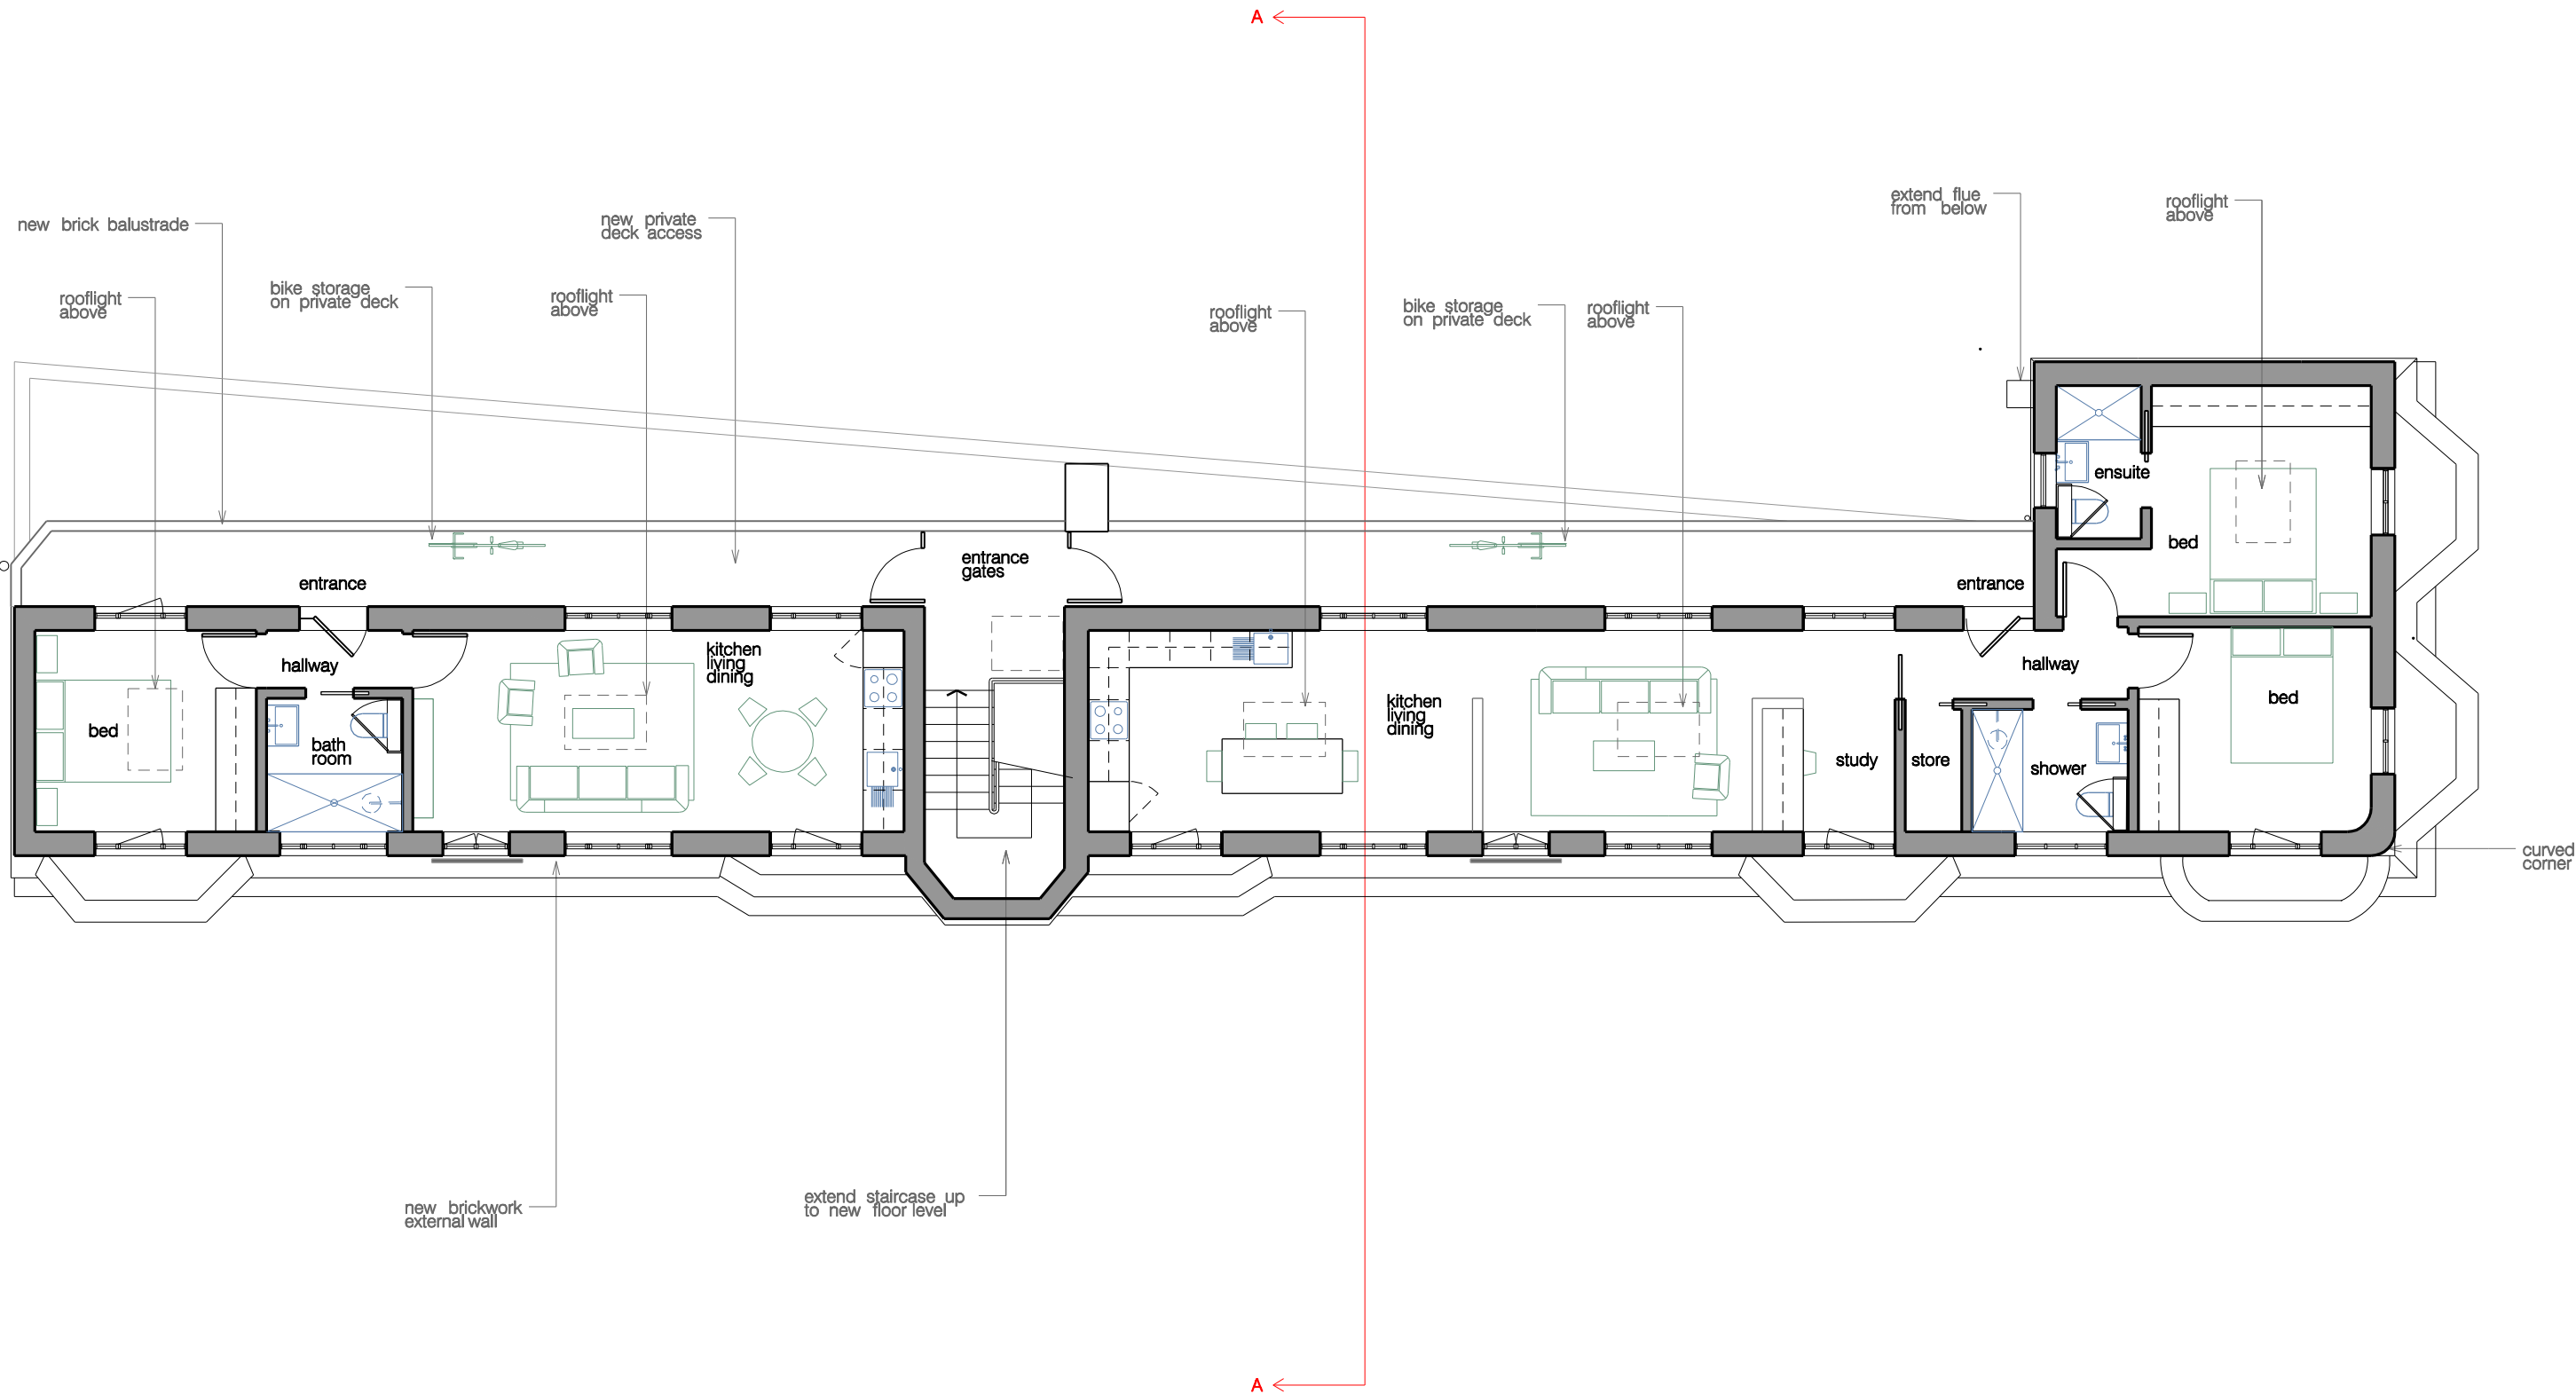

CLEVELAND STREET


approved scheme 2021/3245/P

Rev	Notes	Date
A	bays removed, corner brickwork radius added.	03.02.22
B	approved scheme 2021/3245/P	10.03.23

- all dimensions are to be checked on site and any discrepancies reported to the architect  
- architect to be informed of any additional information required  
- do not scale this drawing  
**PLANNING**



<b>WORKS</b> 16 upper montagu street london w1h 2an 020 7224 8750 www.worksarchitecture.com				
Project: cleveland court				
Title: fifth floor plan – PROPOSED				
Date: 10.03.23	Drawn: dh	Scale: 1:100@a3 1:50@a1	Drawing Number: p-p-004	Revision: B

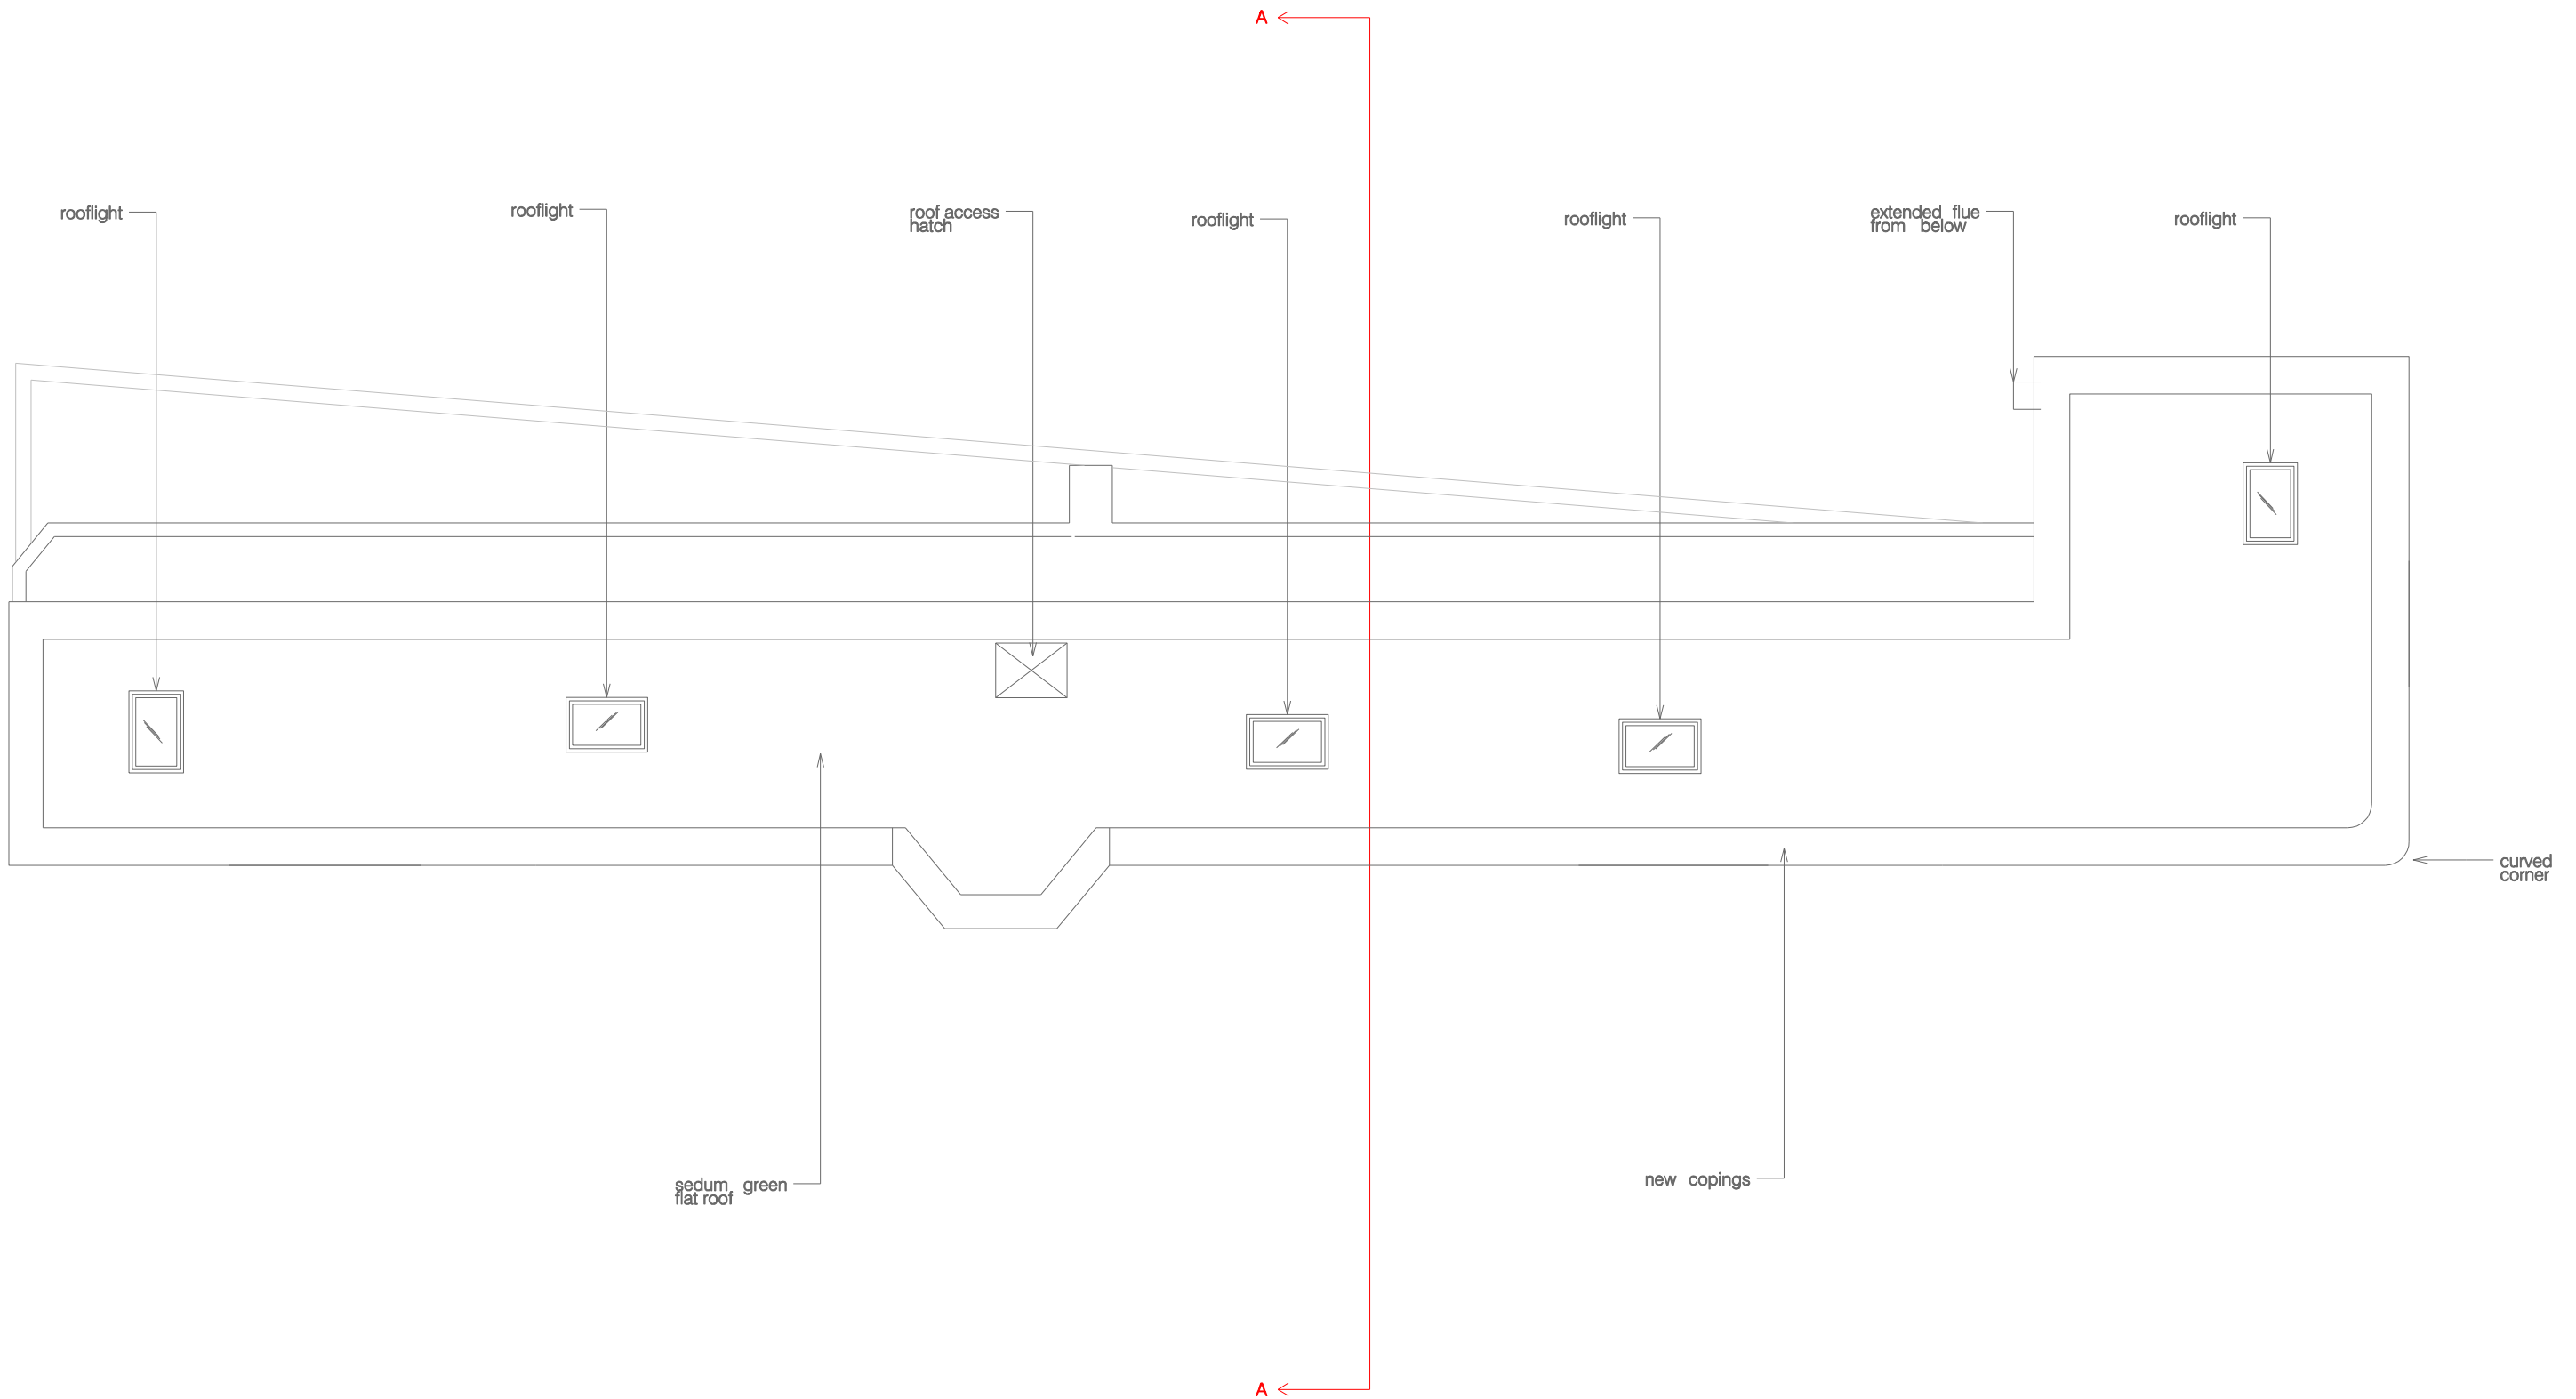

approved scheme 2021/3245/P

Rev	Notes	Date
A	bays removed / copings ammended, corner coping radius added.	03.02.22
B	approved scheme 2021/3245/P	10.03.23


- all dimensions are to be checked on site and any discrepancies reported to the architect  
- architect to be informed of any additional information required  
- do not scale this drawing  
**PLANNING**



<b>WORKS</b> 16 upper montagu street london w1h 2an 020 7224 8750 www.worksarchitecture.com				
Project: cleveland court				
Title: roof plan – PROPOSED				
Date: 10.03.23	Drawn: dh	Scale: 1:100@a3 1:50@a1	Drawing Number: p-p-005	Revision: B



Cleveland Street – west elevation

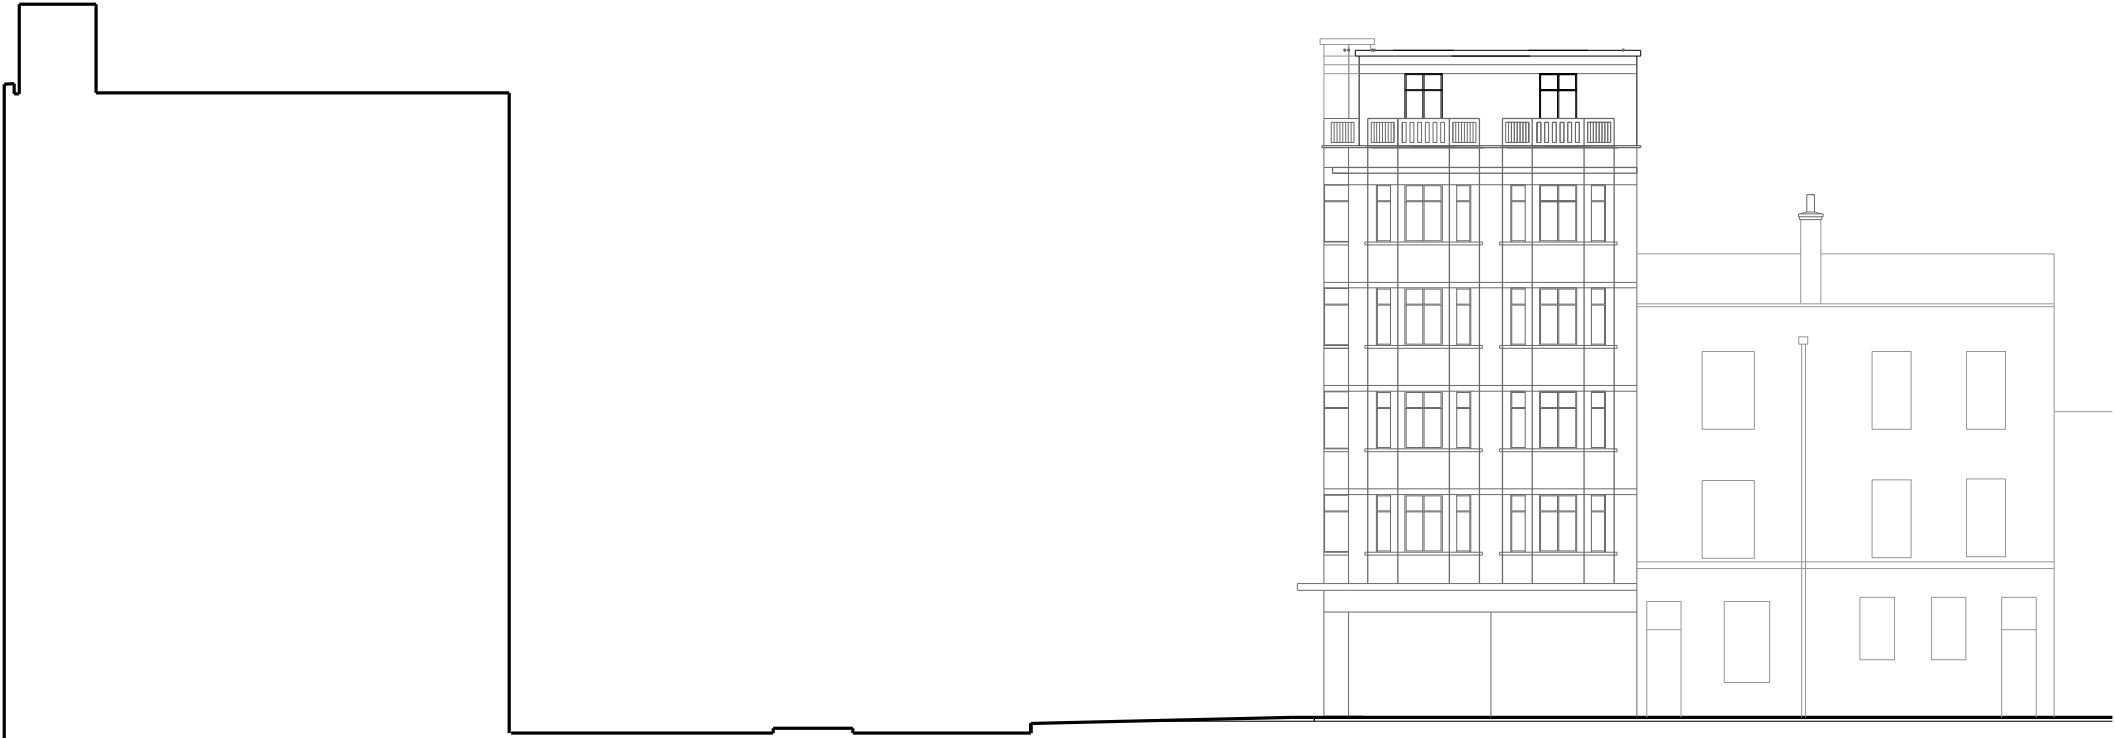

Grafton Way – south elevation

see detailed notes on drawings clc-e-p-100 to 103

approved scheme 2021/3245/P

Rev	Notes	Date
A	bays omitted from extension. render band omitted below new extension coping. corner radius added	03.02.22
B	approved scheme 2021/3245/P	10.03.23

- all dimensions are to be checked on site and any discrepancies reported to the architect  
- architect to be informed of any additional information required  
- do not scale this drawing  
**PLANNING**



<b>WORKS</b> 16 upper montagu street london w1h 2an 020 7224 8750 www.worksarchitecture.com				
Project: cleveland court				
Title: elevation (west + south) – proposed				
Date: 10.03.23	Drawn: dh	Scale: 1:200@a3 1:100@a1	Drawing Number: e-p-200	Revision: B



Fitzroy Mews – east elevation



Fitzroy Mews – north elevation

see detailed notes on  
drawings clc-e-p-100 to 103

approved scheme 2021/3245/P

Rev	Notes	Date
A	bays omitted from extension. render band omitted below new extension coping.	03.02.22
B	approved scheme 2021/3245/P	10.03.23

- all dimensions are to be checked on site and any discrepancies reported to the architect  
- architect to be informed of any additional information required  
- do not scale this drawing

PLANNING



<b>WORKS</b> 16 upper montagu street london w1h 2an 020 7224 8750 www.worksarchitecture.com				
Project: cleveland court				
Title: elevations (north and east) – proposed				
Date: 10.03.23	Drawn: dh	Scale: 1:200@a3 1:100@a1	Drawing Number: e-p-201	Revision: B



approved scheme 2021/3245/P

Rev	Notes	Date
A	bays removed from extension. render band omitted below new extension coping. corner radius added	03.02.22
B	approved scheme 2021/3245/P	10.03.23

- all dimensions are to be checked on site and any discrepancies reported to the architect  
- architect to be informed of any additional information required  
- do not scale this drawing

**PLANNING**



<b>WORKS</b> 16 upper montagu street london w1h 2an 020 7224 8750 www.worksarchitecture.com				
Project: cleveland court				
Title: Cleveland Street (west) elevation – PROPOSED				
Date: 10.03.23	Drawn: dh	Scale: 1:100@a3 1:50@a1	Drawing Number: e-p-100	Revision: B




approved scheme 2021/3245/P

Rev	Notes	Date
A	bays removed from extension. render band omitted below new extension coping.	03.02.22
B	approved scheme 2021/3245/P	10.03.23

- all dimensions are to be checked on site and any discrepancies reported to the architect  
- architect to be informed of any additional information required  
- do not scale this drawing  
**PLANNING**



<b>WORKS</b> 16 upper montagu street london w1h 2an 020 7224 8750 www.worksarchitecture.com				
Project: cleveland court				
Title: Grafton Way (south) elevation – PROPOSED				
Date: 10.03.23	Drawn: dh	Scale: 1:100@a3 1:50@a1	Drawing Number: e-p-101	Revision: B

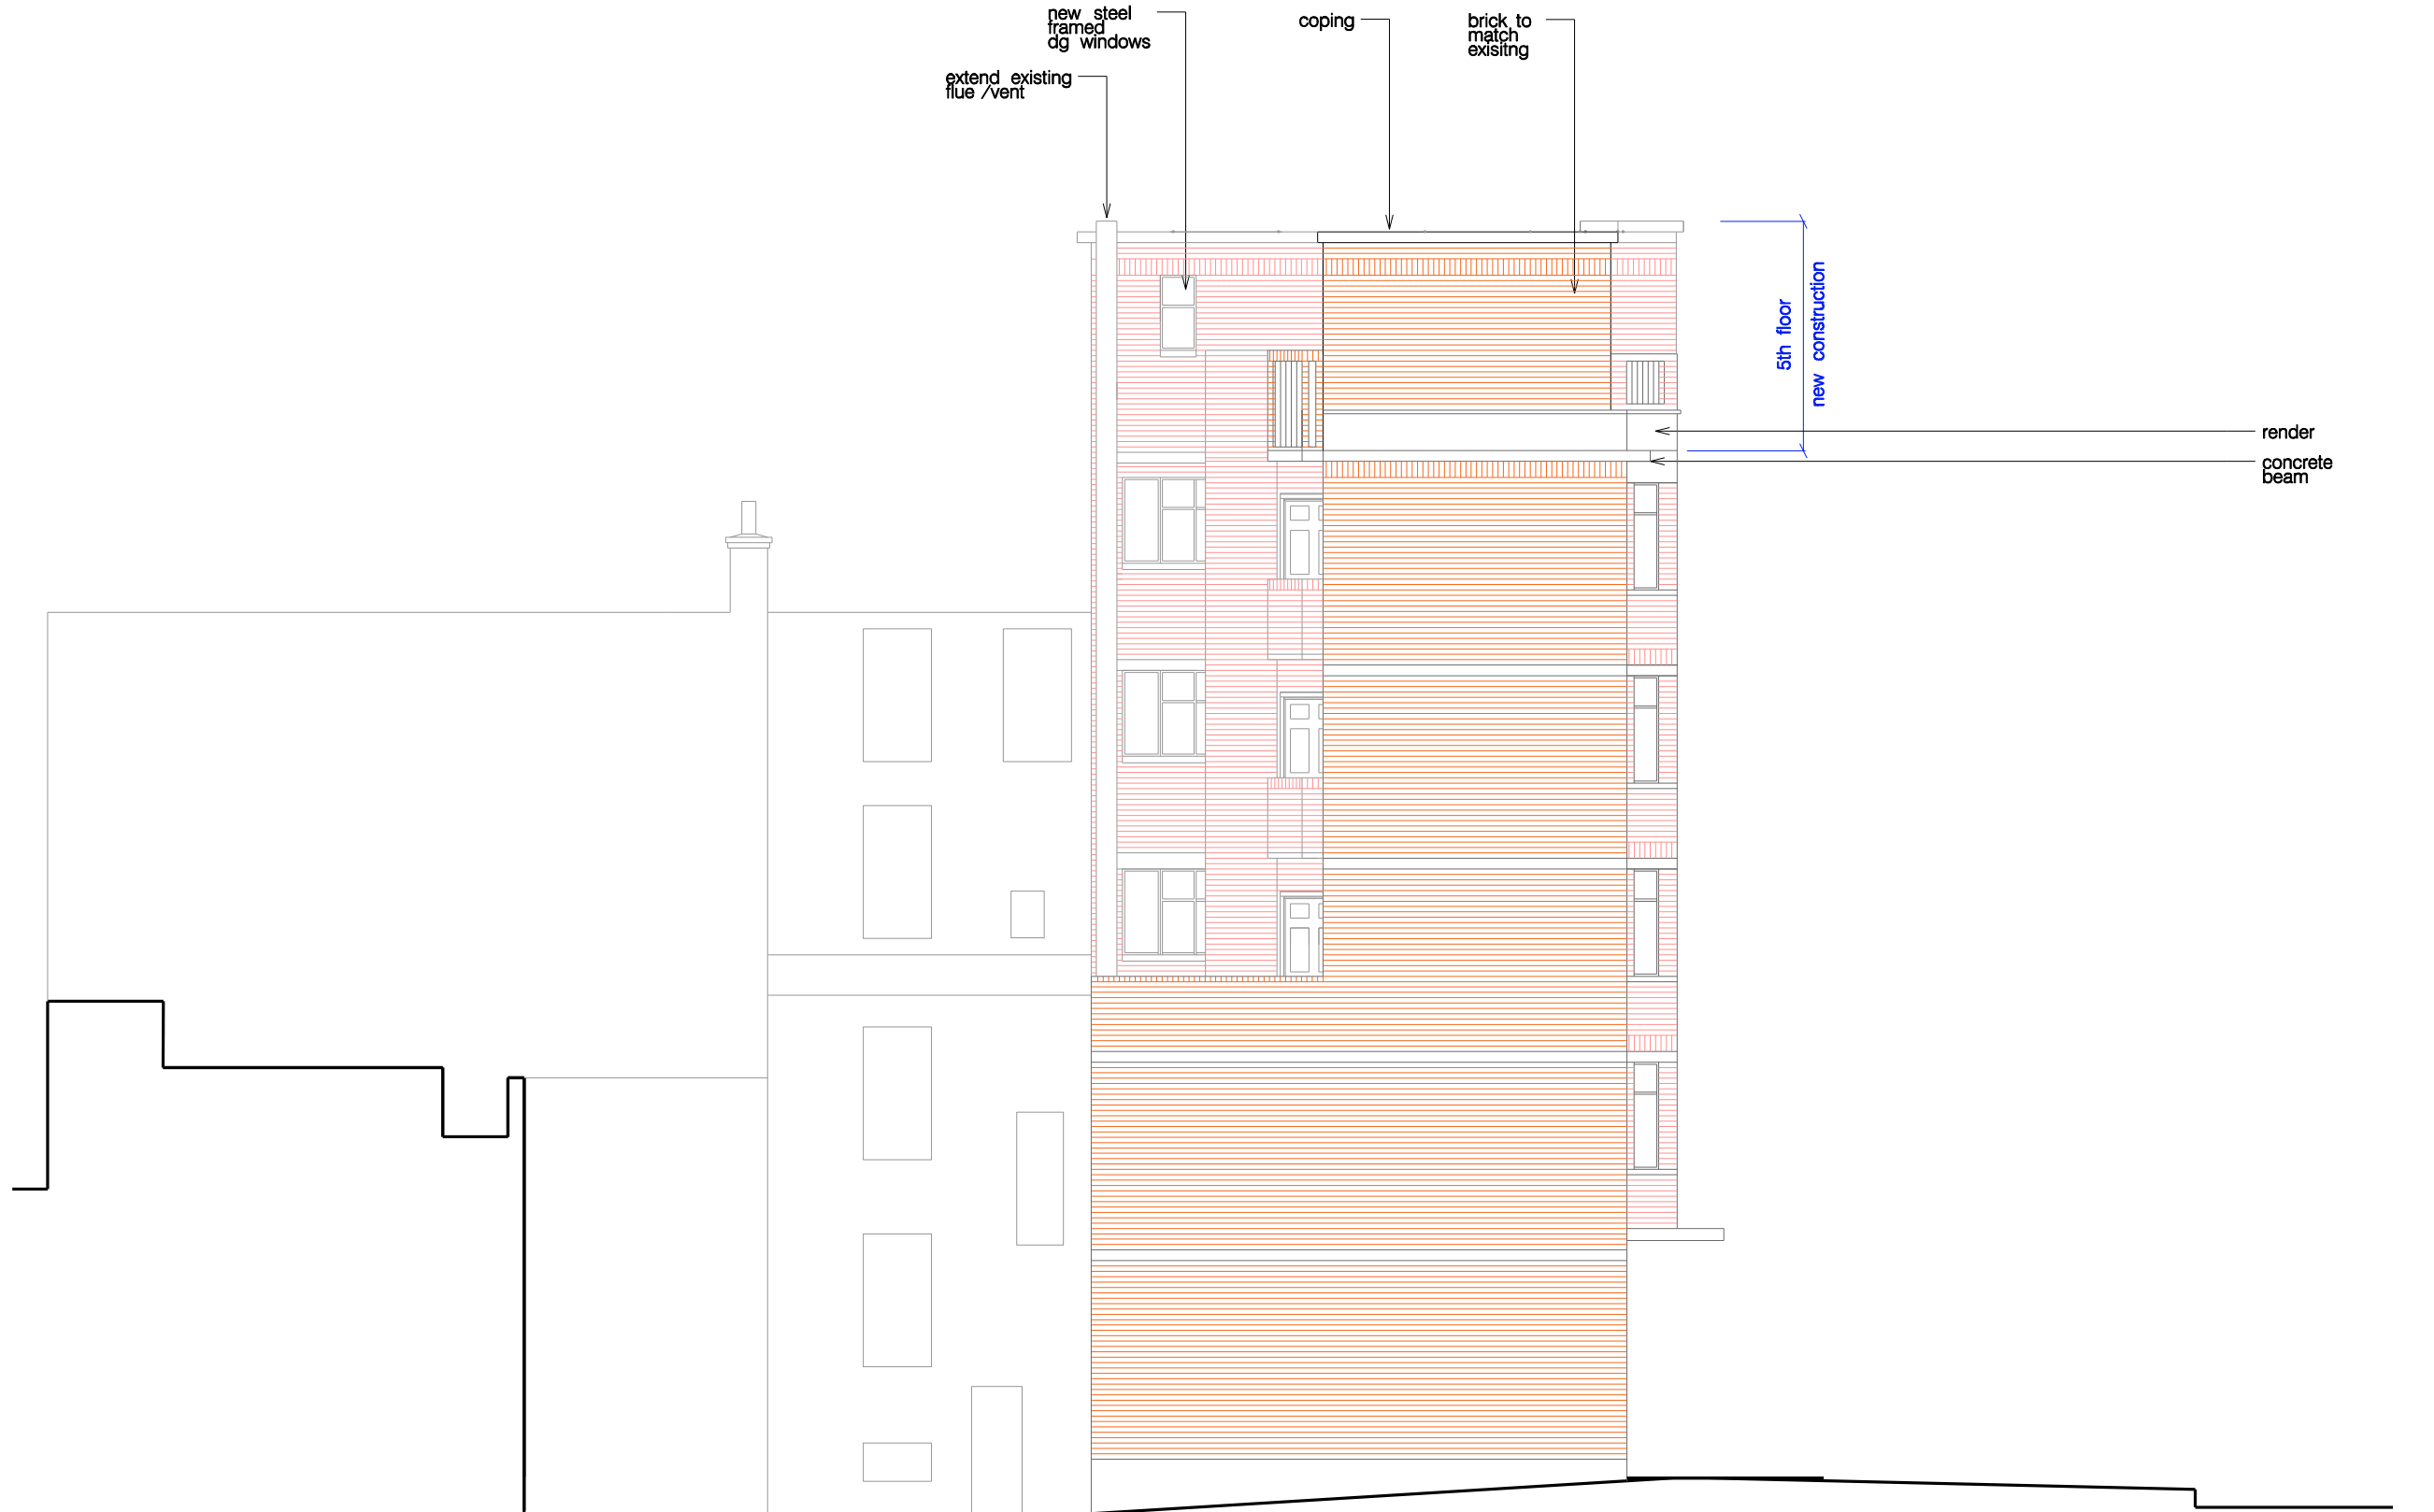

FITZROY MEWS

CLEVELAND STREET

approved scheme 2021/3245/P

Rev	Notes	Date
A	bays removed from extension. render band omitted below new extension coping.	03.02.22
B	approved scheme 2021/3245/P	10.03.23

- all dimensions are to be checked on site and any discrepancies reported to the architect  
- architect to be informed of any additional information required  
- do not scale this drawing

PLANNING



<b>WORKS</b> 16 upper montagu street london w1h 2an 020 7224 8750 www.worksarchitecture.com				
Project: cleveland court				
Title: Fitzroy Mews (north) elevation – PROPOSED				
Date: 10.03.23	Drawn: dh	Scale: 1:100@a3 1:50@a1	Drawing Number: e-p-102	Revision: B



approved scheme 2021/3245/P


Rev	Notes	Date
A	bays removed from extension. render band omitted below new extension coping. corner radius added	03.02.22
B	approved scheme 2021/3245/P	10.03.23

- all dimensions are to be checked on site and any discrepancies reported to the architect  
- architect to be informed of any additional information required  
- do not scale this drawing  
**PLANNING**



<b>WORKS</b> 16 upper montagu street london w1h 2an 020 7224 8750 www.worksarchitecture.com				
Project: cleveland court				
Title: Fitzroy Mews (east) elevation – PROPOSED				
Date: 10.03.23	Drawn: dh	Scale: 1:100@a3 1:50@a1	Drawing Number: e-p-103	Revision: B



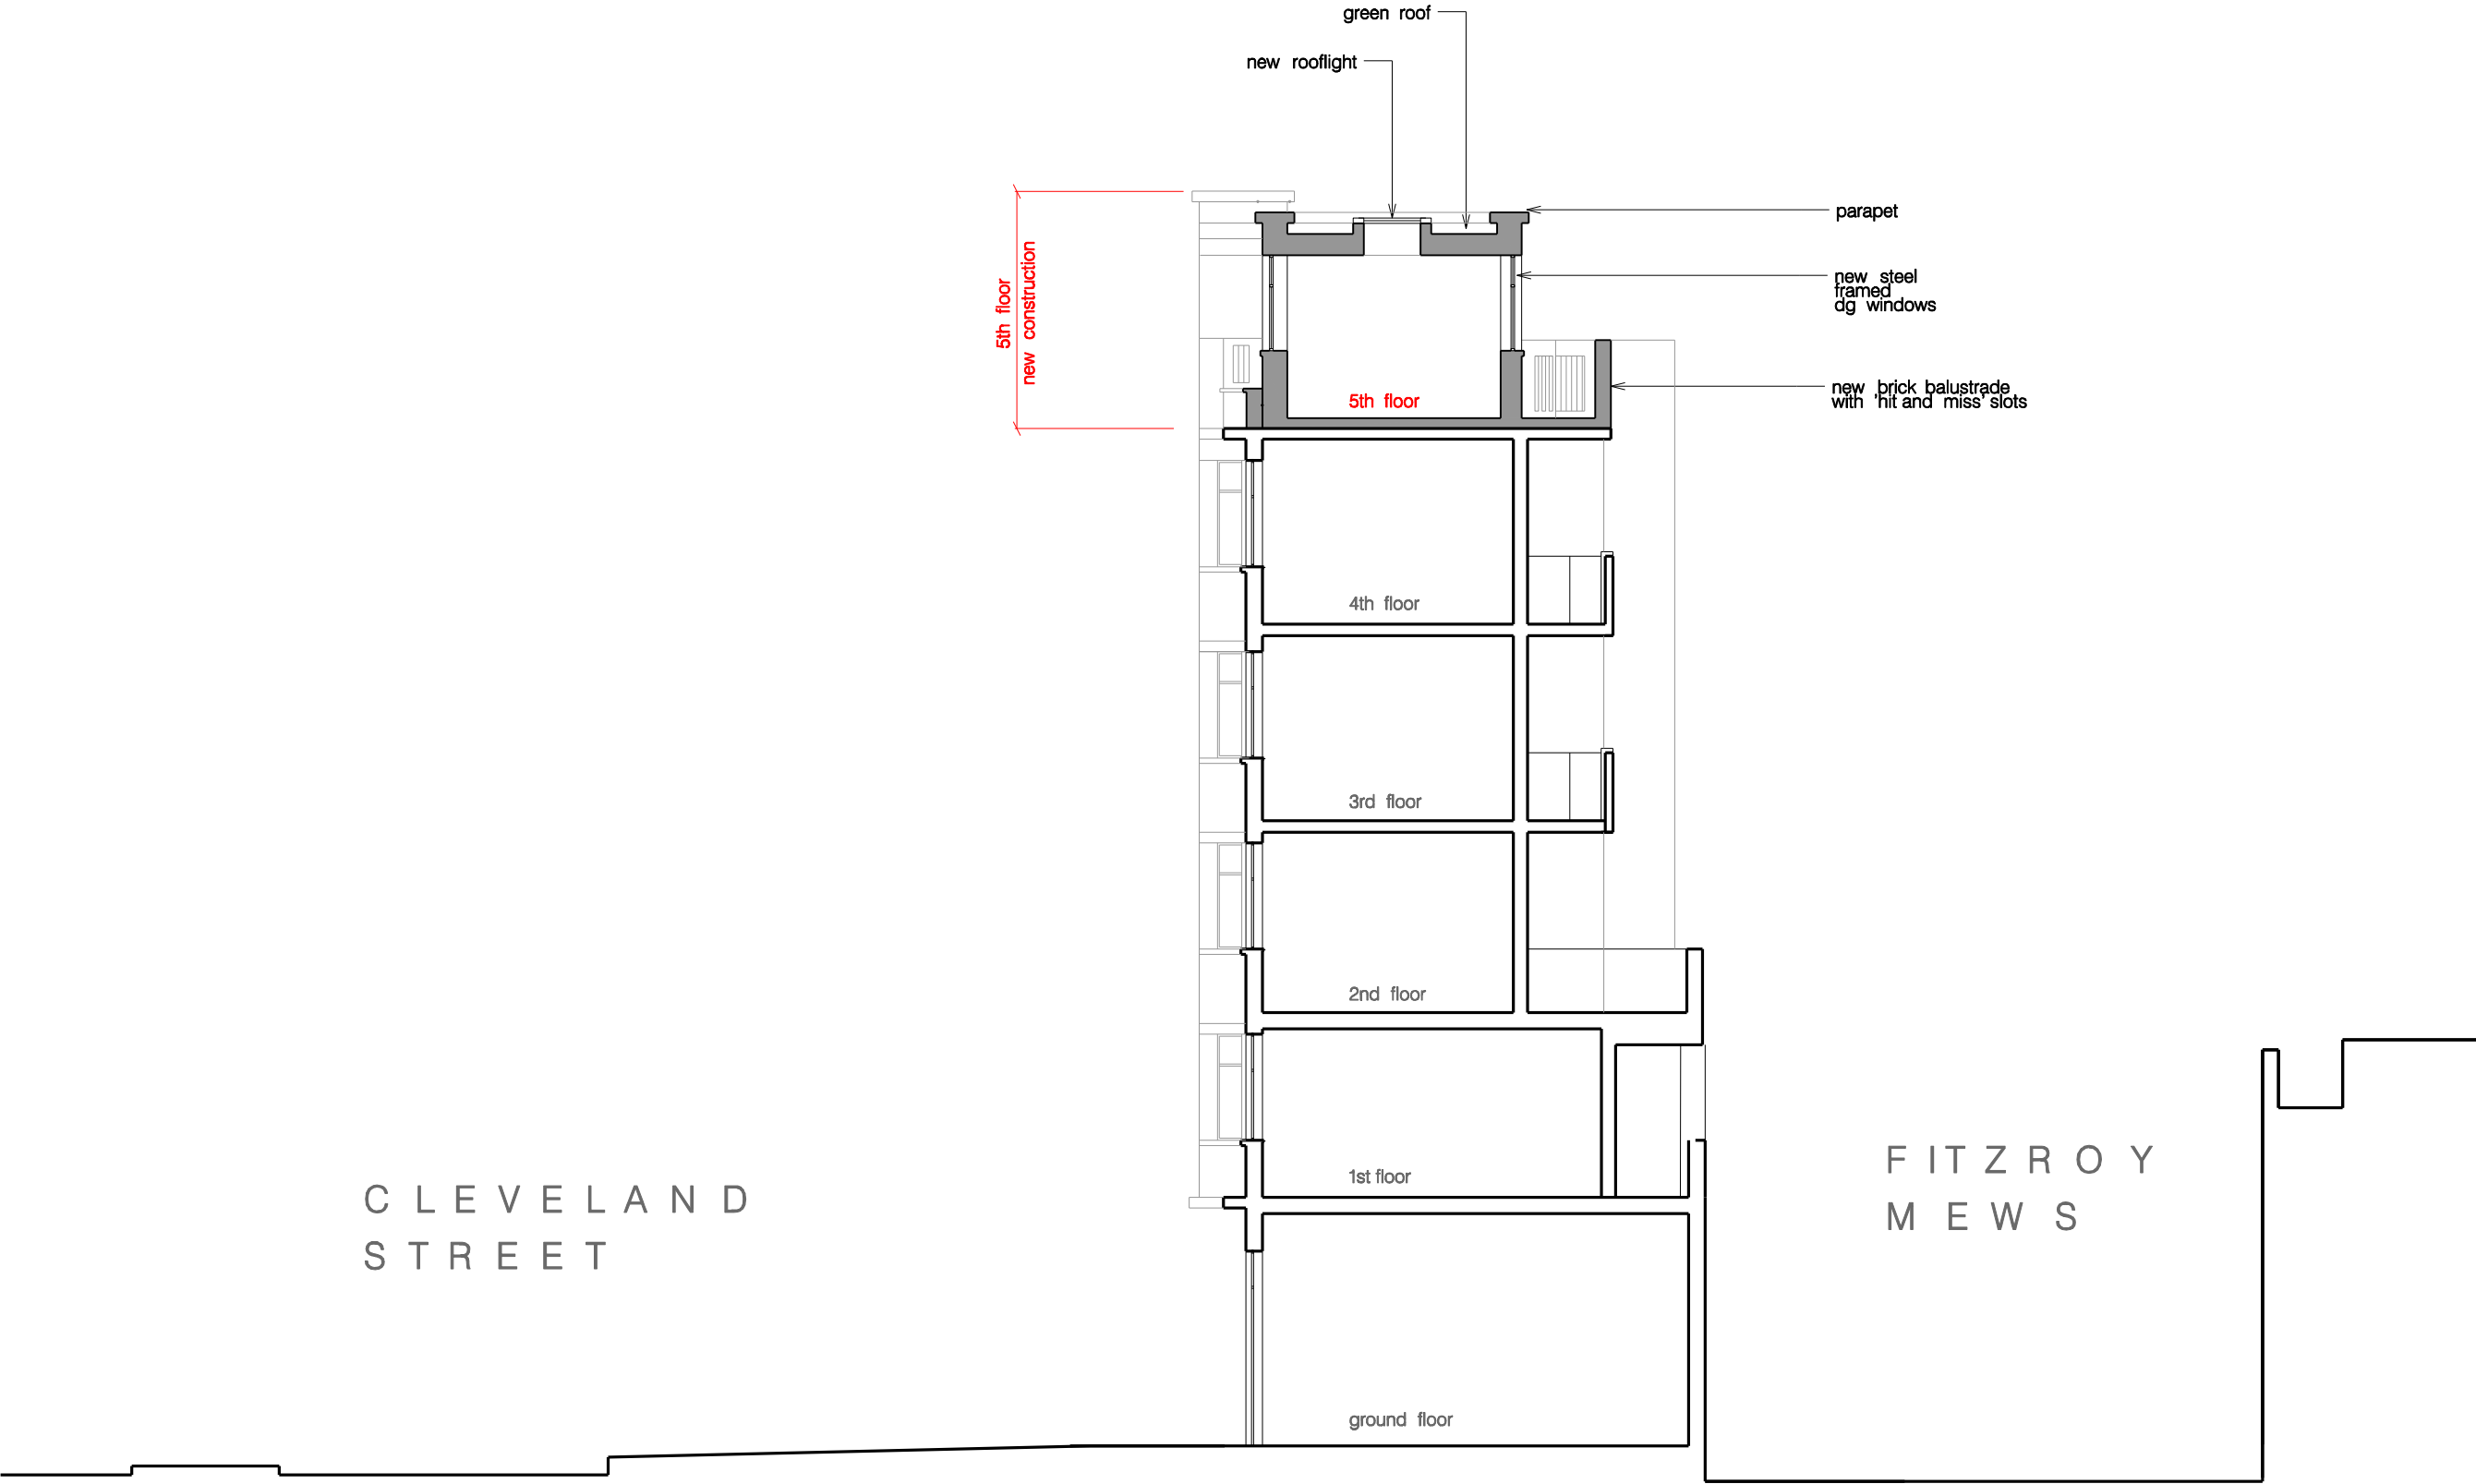

approved scheme 2021/3245/P

Rev	Notes	Date
A	bays removed from extension. render band omitted below new extension coping.	03.02.22
B	approved scheme 2021/3245/P	10.03.23

- all dimensions are to be checked on site and any discrepancies reported to the architect  
- architect to be informed of any additional information required  
- do not scale this drawing


PLANNING



<b>WORKS</b> 16 upper montagu street london w1h 2an 020 7224 8750 www.worksarchitecture.com				
Project: cleveland court				
Title: section AA – PROPOSED				
Date: 10.03.23	Drawn: dh	Scale: 1:100@a3 1:50@a1	Drawing Number: s-p-100	Revision: B

part elevation

part section

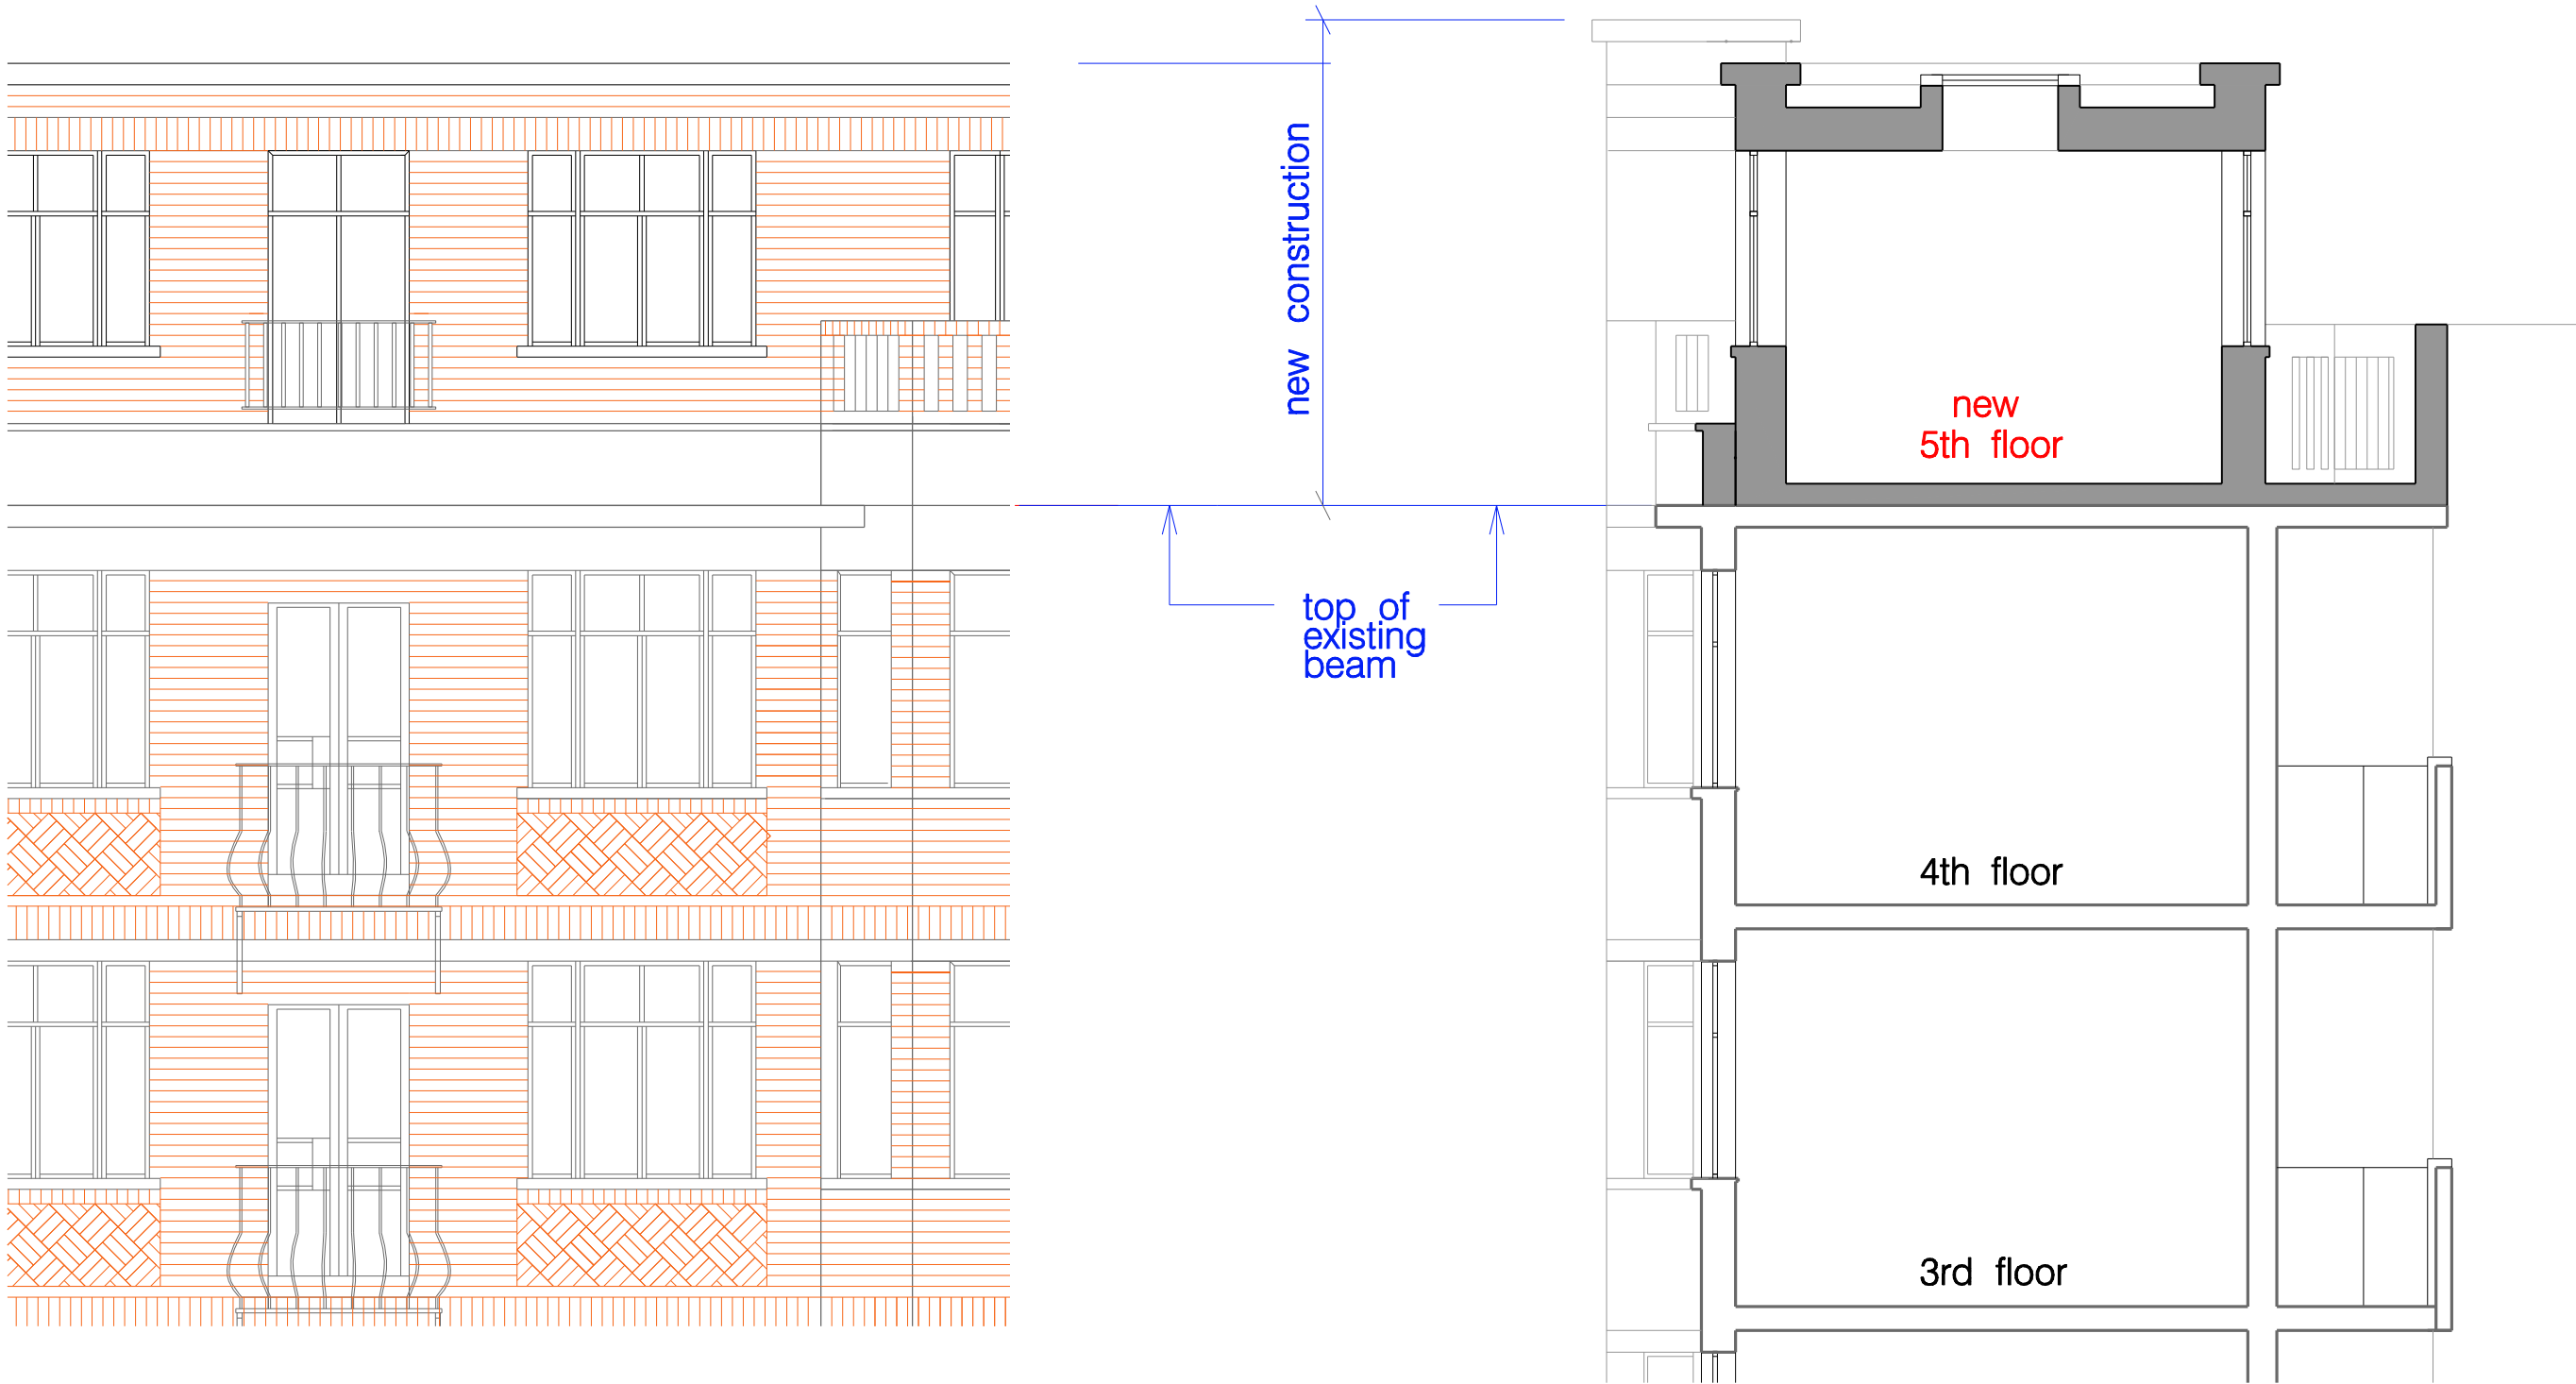

approved scheme 2021/3245/P


Rev	Notes	Date	Rev	Notes	Date
A	bays removed from extension.render band omitted below new extension coping.	03.02.22			
B	approved scheme 2021/3245/P	10.03.23			

- all dimensions are to be checked on site and any discrepancies reported to the architect  
- architect to be informed of any additional information required  
- do not scale this drawing  
**PLANNING**




<b>WORKS</b> 16 upper montagu street london w1h 2an 020 7224 8750 www.worksarchitecture.com				
Project: cleveland court				
Title: Cleveland Street (west) – part elevation /section				
Date: 10.03.23	Drawn: dh	Scale: 1:50@a3 1:25@a1	Drawing Number: e-p-500	Revision: B

part section – existing

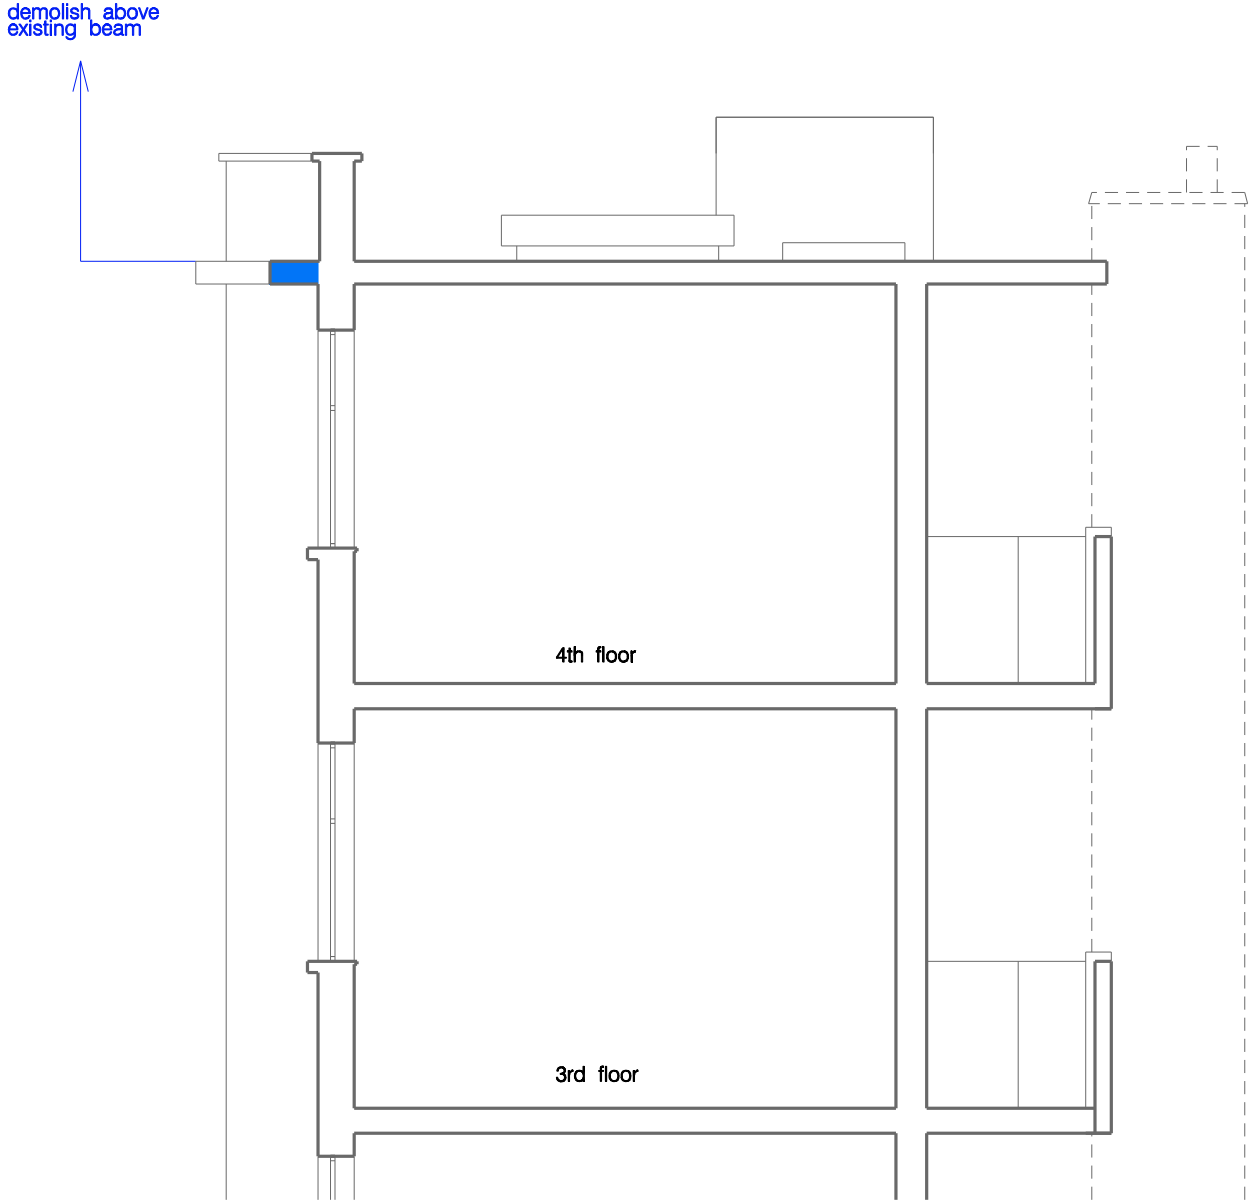

part section – proposed

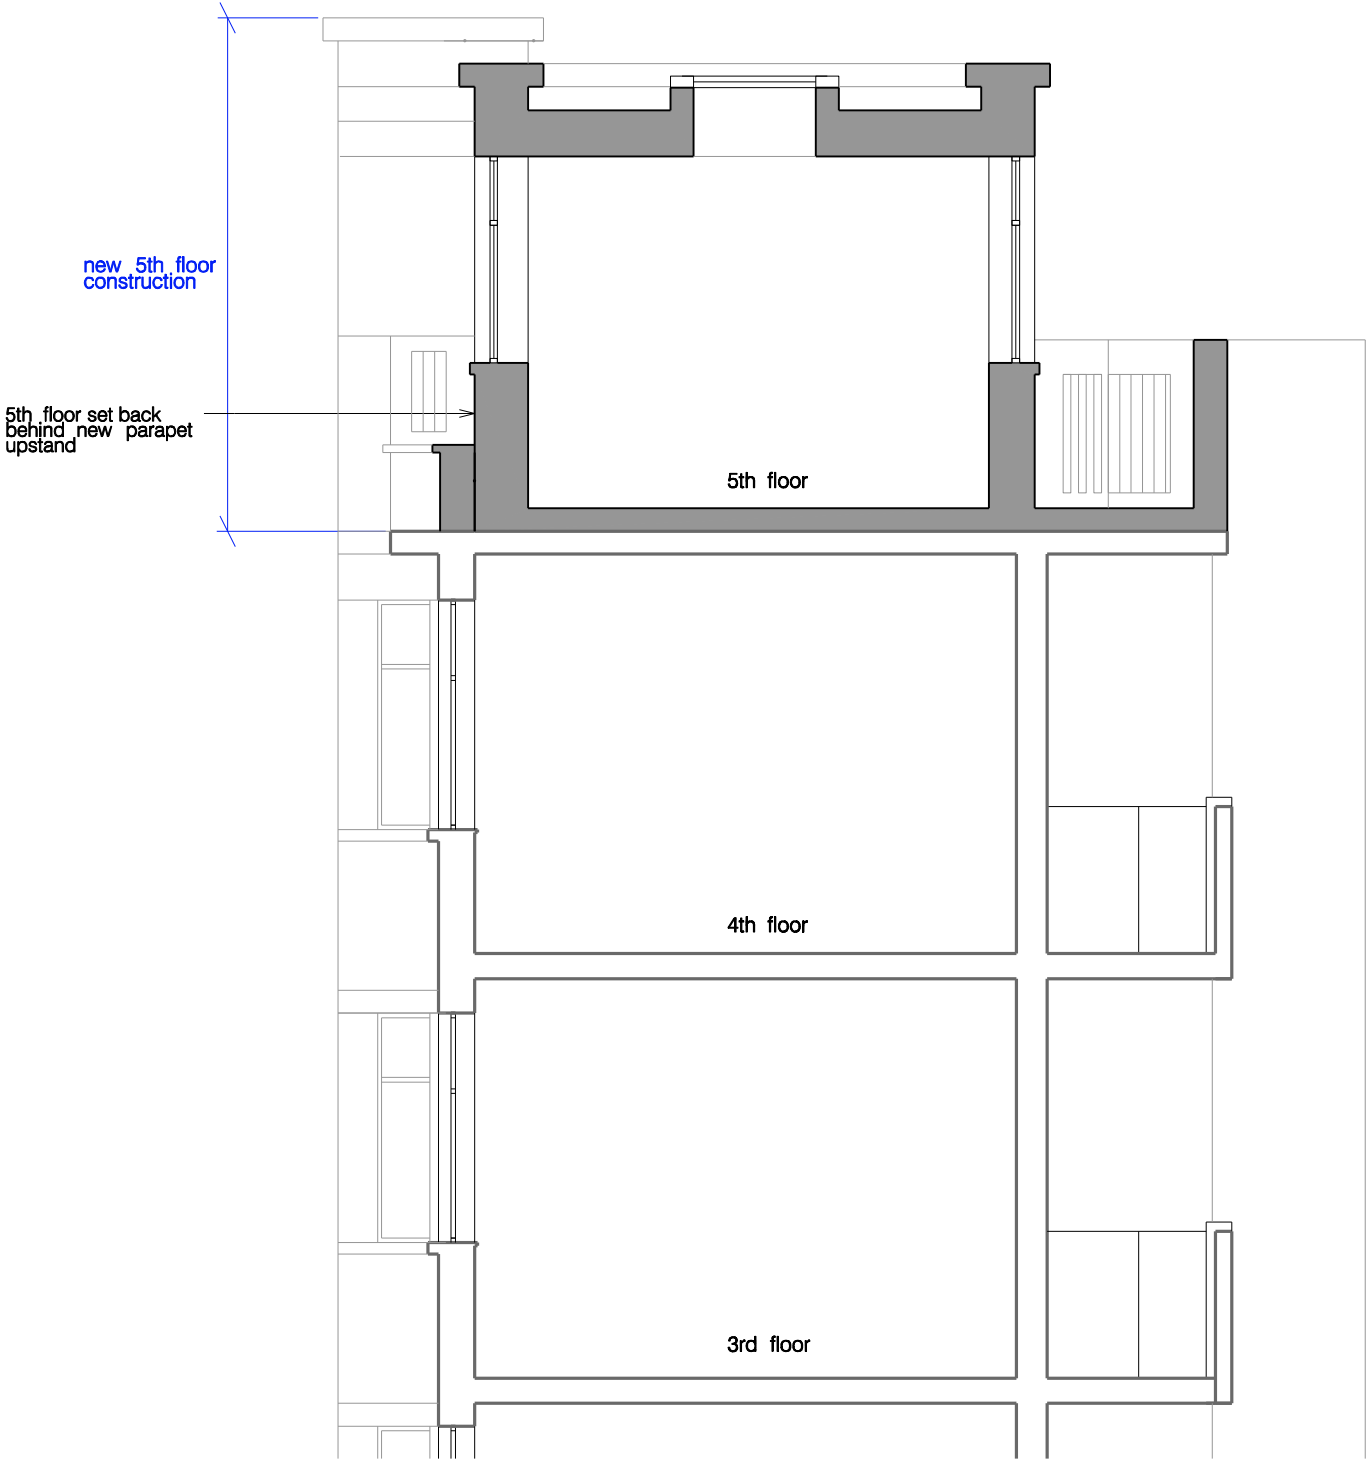

approved scheme 2021/3245/P

Rev	Notes	Date	Rev	Notes	Date
A	bays removed from extension. render band omitted below new extension coping.	03.02.22			
B	approved scheme 2021/3245/P	10.03.23			

- all dimensions are to be checked on site and any discrepancies reported to the architect  
- architect to be informed of any additional information required  
- do not scale this drawing  
**PLANNING**



<b>WORKS</b> 16 upper montagu street london w1h 2an 020 7224 8750 www.worksarchitecture.com					
Project: cleveland court					
Title: Part section (existing + proposed)					
Date: 10.03.23	Drawn: dh	Scale: 1:50@a3 1:25@a1	Drawing Number: s-p-500	Revision: B	