


FITZROY MEWS

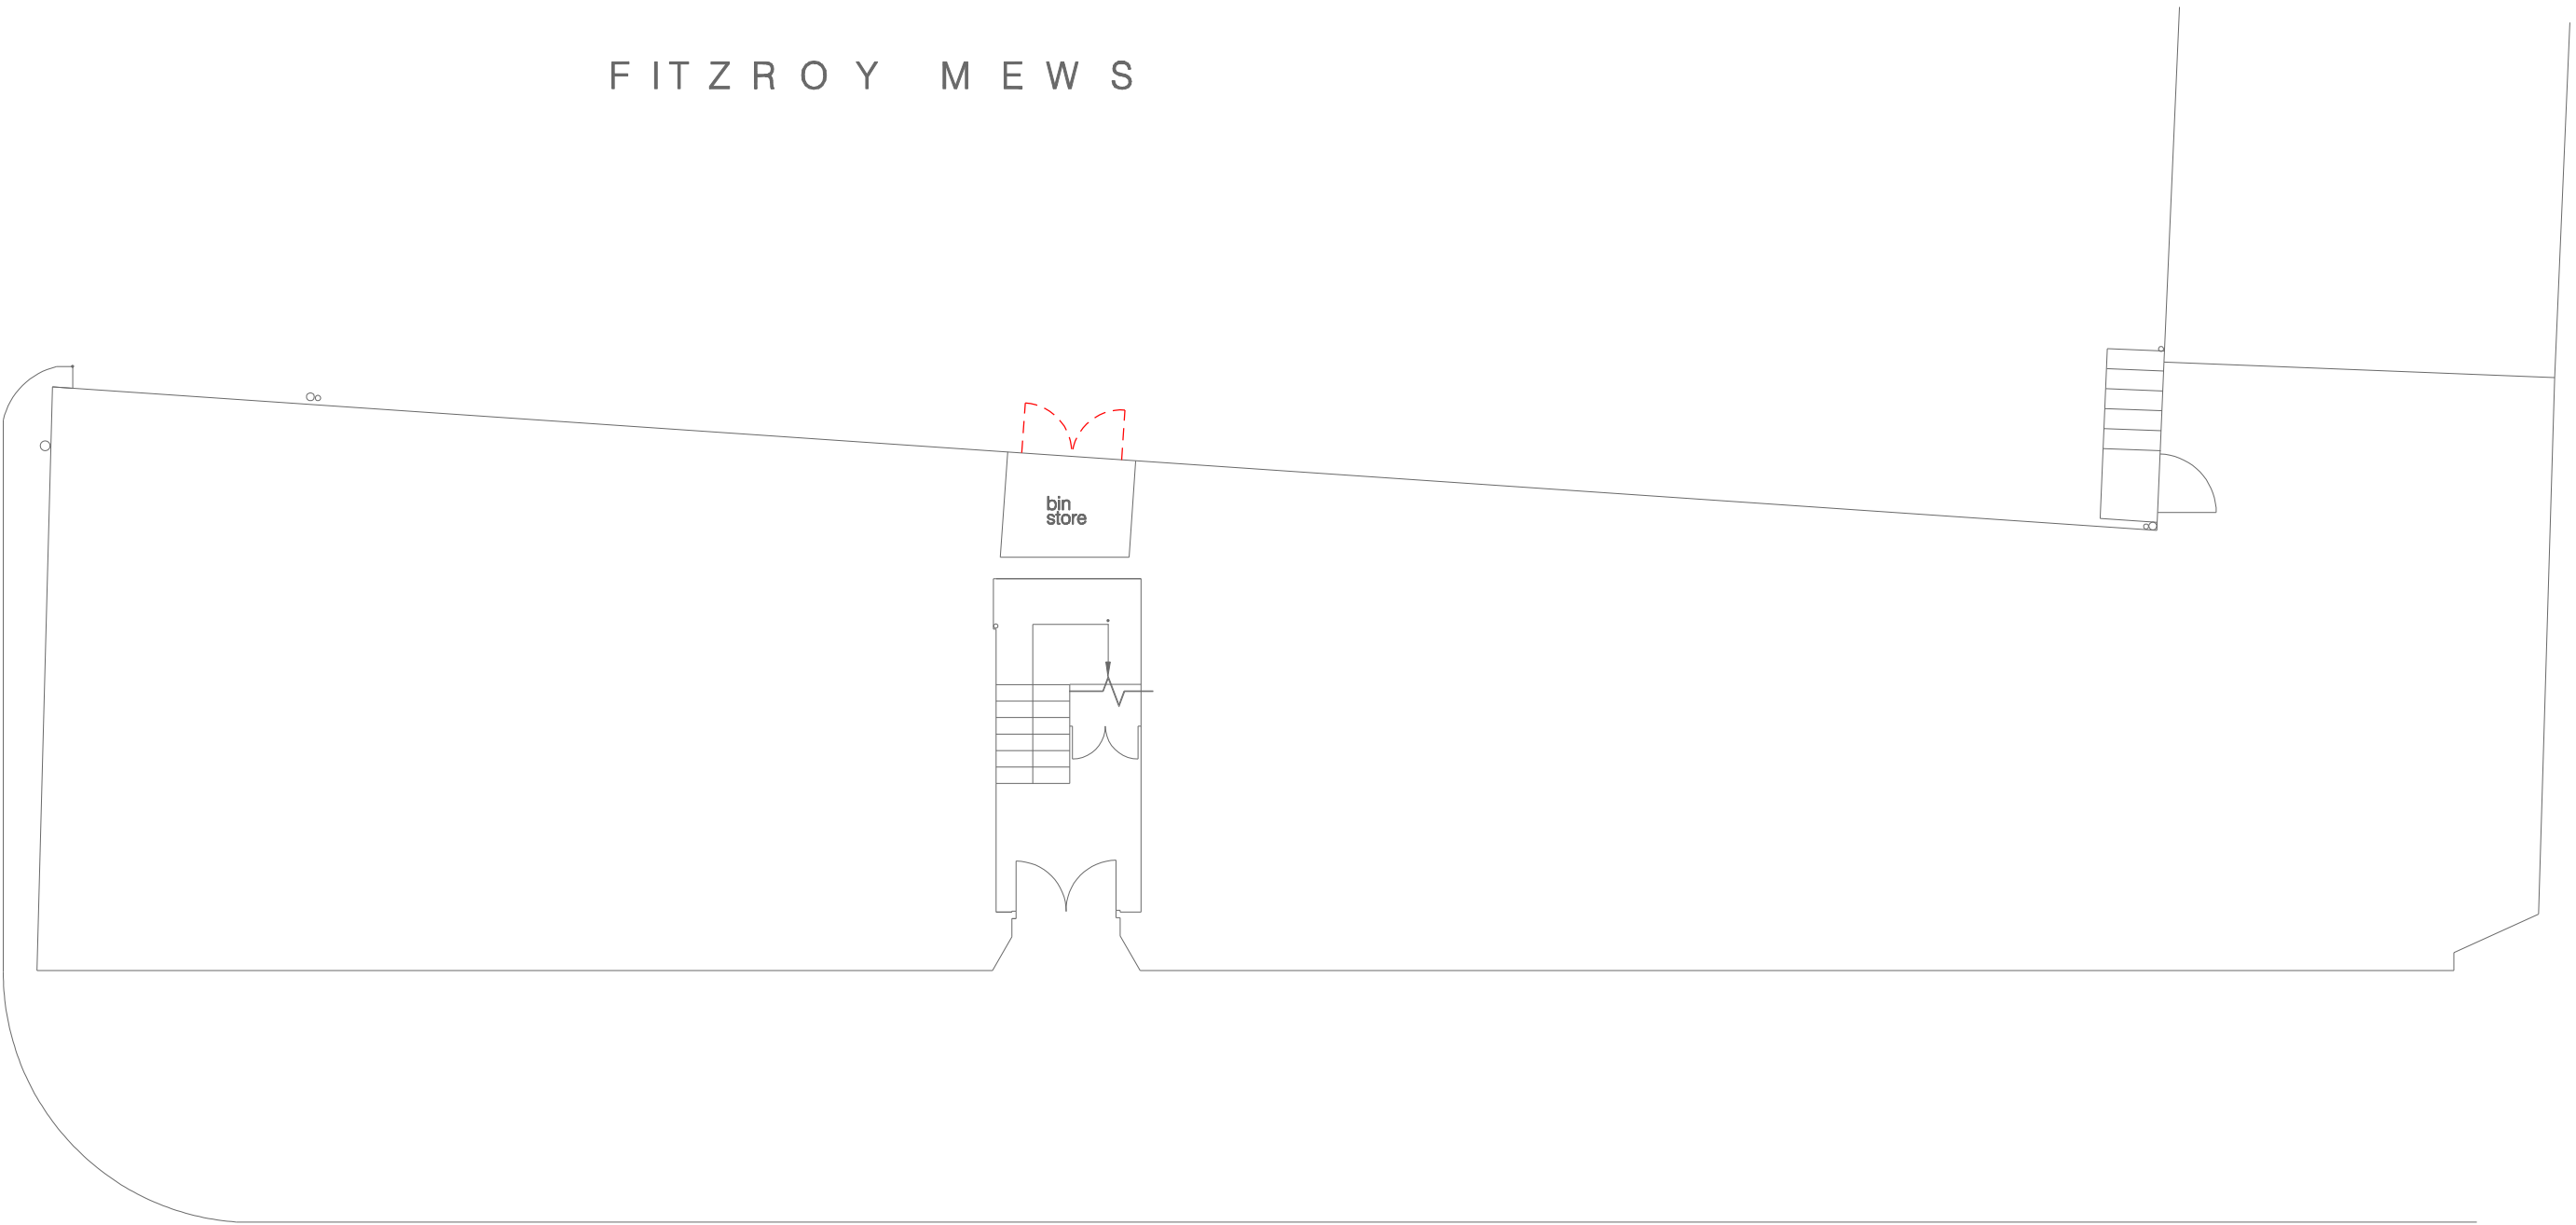

CLEVELAND STREET

Rev	Notes	Date
-	Planning submission (new lift)	10.03.23


 Demolition / removal

- all dimensions are to be checked on site and any discrepancies reported to the architect
- architect to be informed of any additional information required
- do not scale this drawing
PLANNING



WORKS 16 upper montagu street london w1h 2an 020 7224 8750 www.worksarchitecture.com				
Project: cleveland court				
Title: ground floor plan – DEMOLITIONS				
Date: 10.03.23	Drawn: dh	Scale: 1:100@a3 1:50@a1	Drawing Number: d-pl-100	Revision:

FITZROY MEWS

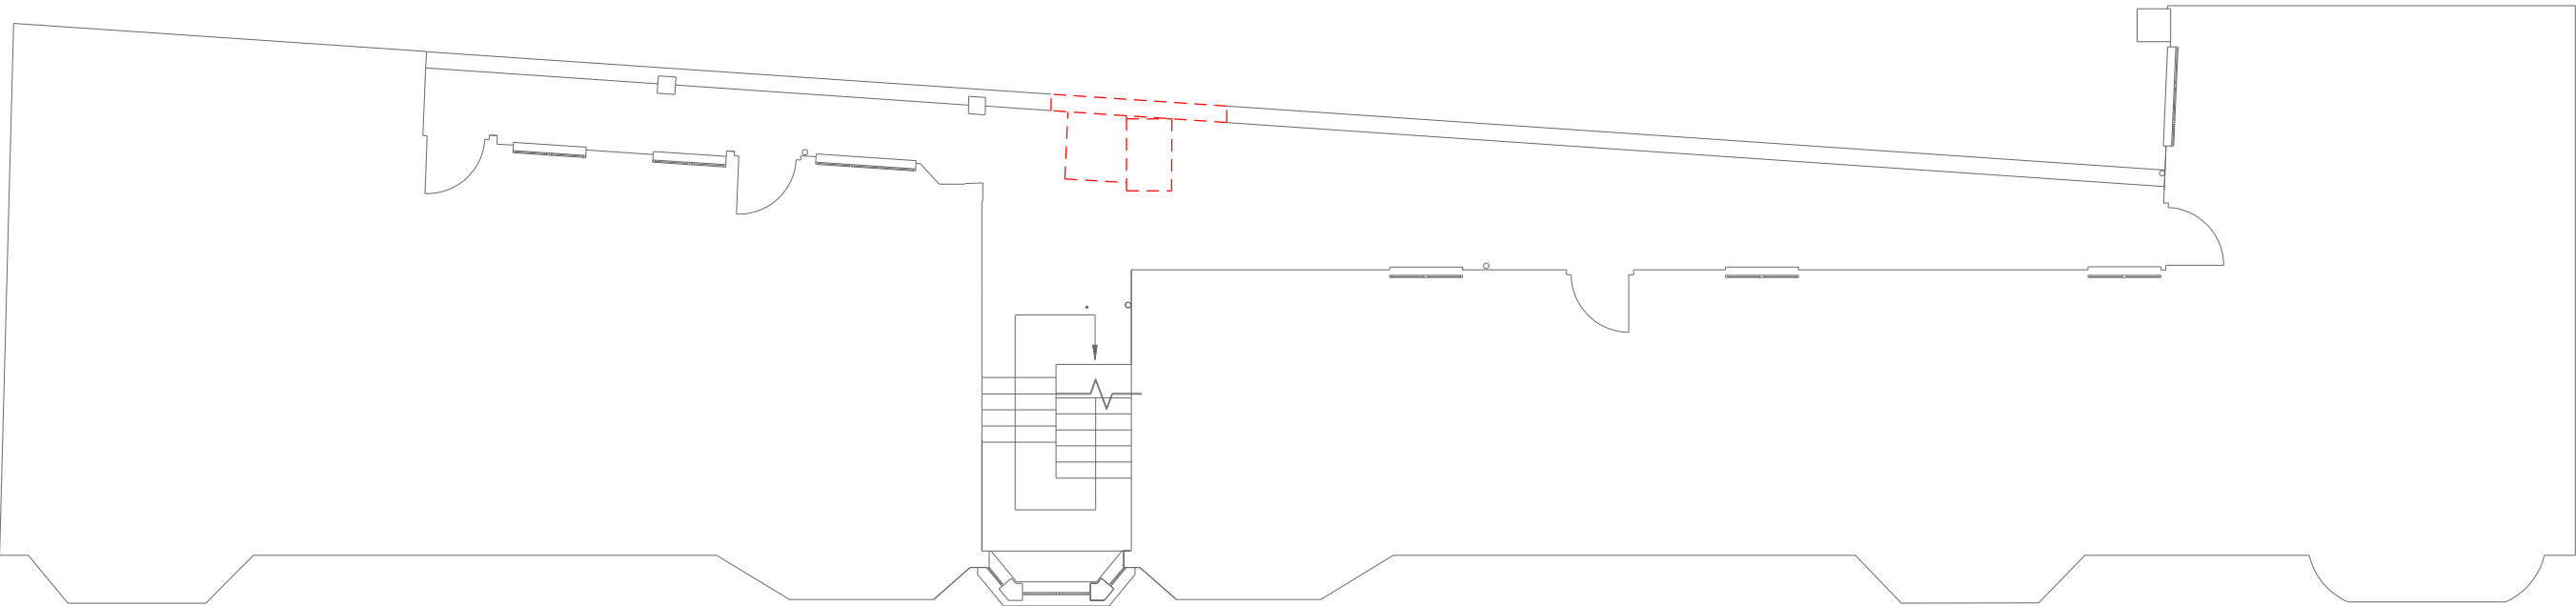

CLEVELAND STREET

 Demolitions / removal

- all dimensions are to be checked on site and any discrepancies reported to the architect
- architect to be informed of any additional information required
- do not scale this drawing

PLANNING



WORKS

16 upper montagu street
london w1h 2an
020 7224 8750
www.worksarchitecture.com

Project:

cleveland court

Title:

first floor plan – DEMOLITIONS

Date:

10.03.23

Drawn:

dh

Scale:


1:100@a3
1:50@a1

Drawing Number:

pl-101

Revision:

FITZROY MEWS

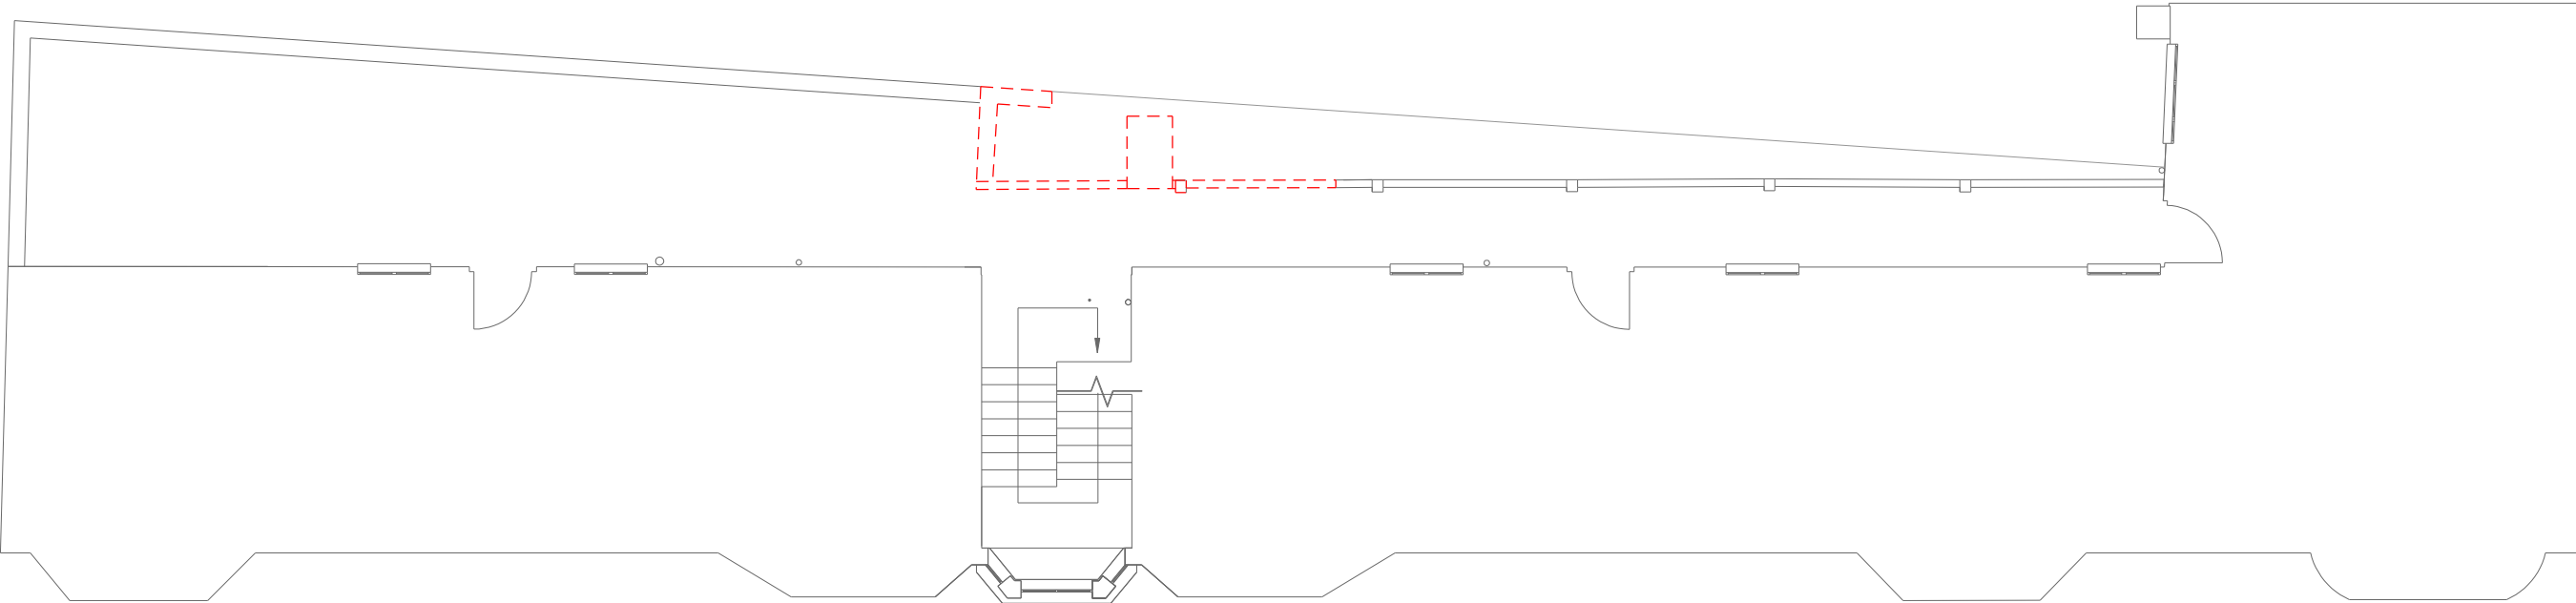

CLEVELAND STREET

Rev	Notes	Date
-	Planning submission (new lift)	10.03.23


 Demolitions / removal

- all dimensions are to be checked on site and any discrepancies reported to the architect
- architect to be informed of any additional information required
- do not scale this drawing
PLANNING



WORKS 16 upper montagu street london w1h 2an 020 7224 8750 www.worksarchitecture.com				
Project: cleveland court				
Title: second floor plan – PROPOSED				
Date: 10.03.23	Drawn: dh	Scale: 1:100@a3 1:50@a1	Drawing Number: pl-102	Revision:

FITZROY MEWS

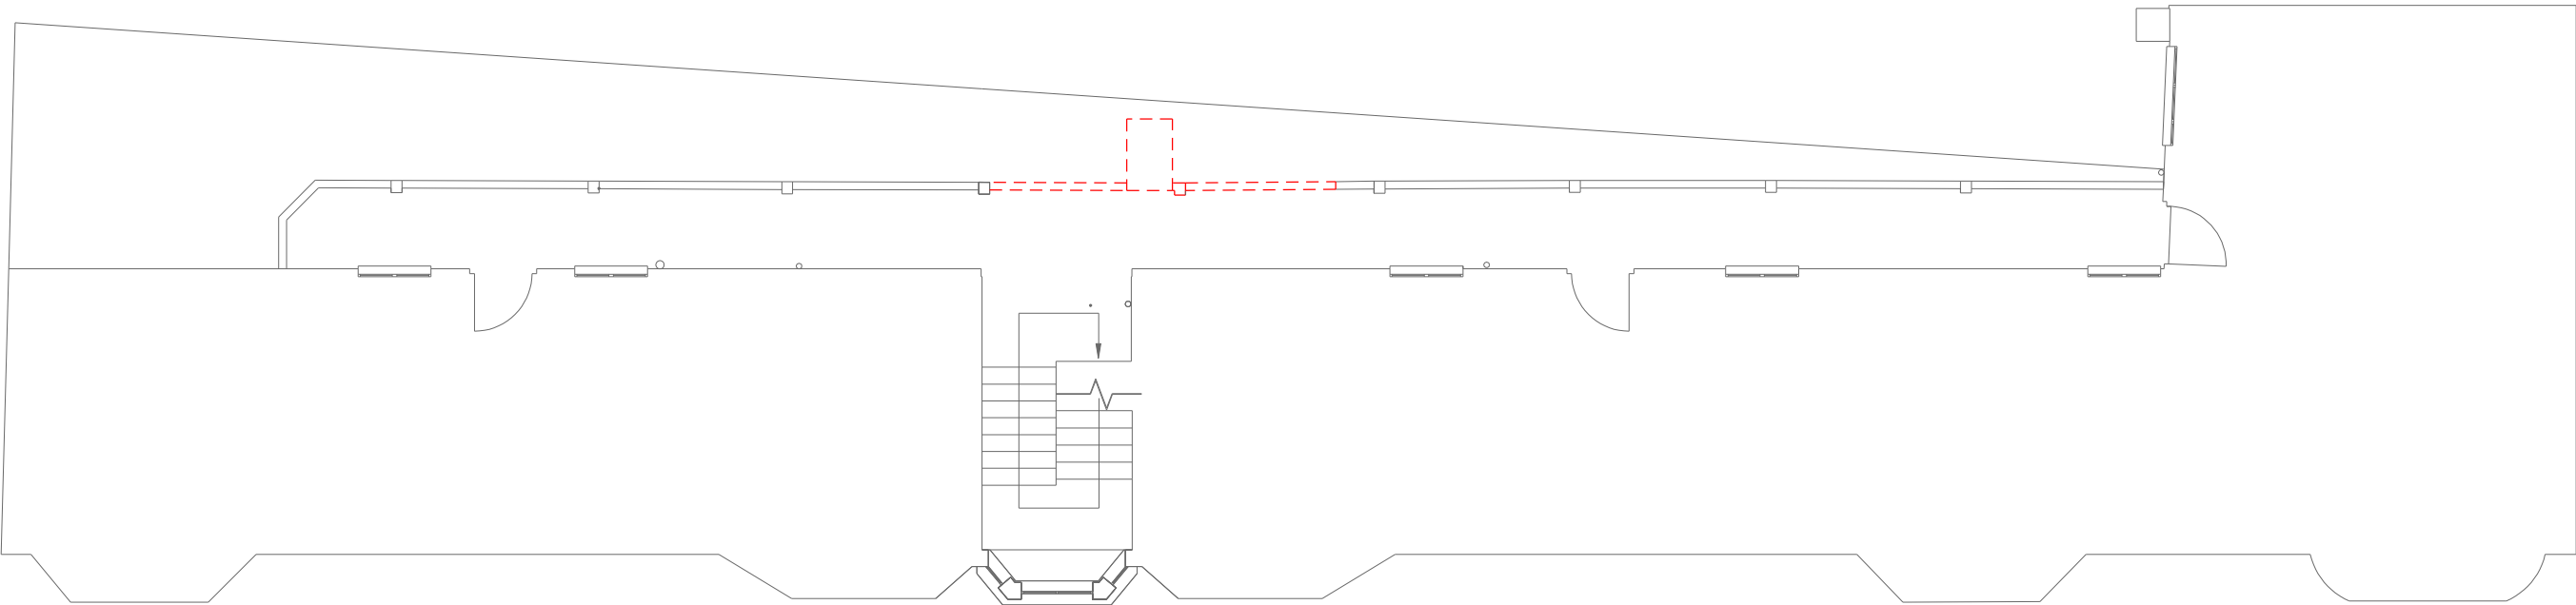

CLEVELAND STREET

Rev	Notes	Date
-	Planning submission (new lift)	10.03.23

Demolitions / removal


- all dimensions are to be checked on site and any discrepancies reported to the architect
- architect to be informed of any additional information required
- do not scale this drawing

PLANNING



WORKS 16 upper montagu street london w1h 2an 020 7224 8750 www.worksarchitecture.com				
Project: cleveland court				
Title: third floor plan – DEMOLITIONS				
Date: 10.03.23	Drawn: dh	Scale: 1:100@a3 1:50@a1	Drawing Number: d-pl-103	Revision:

FITZROY MEWS

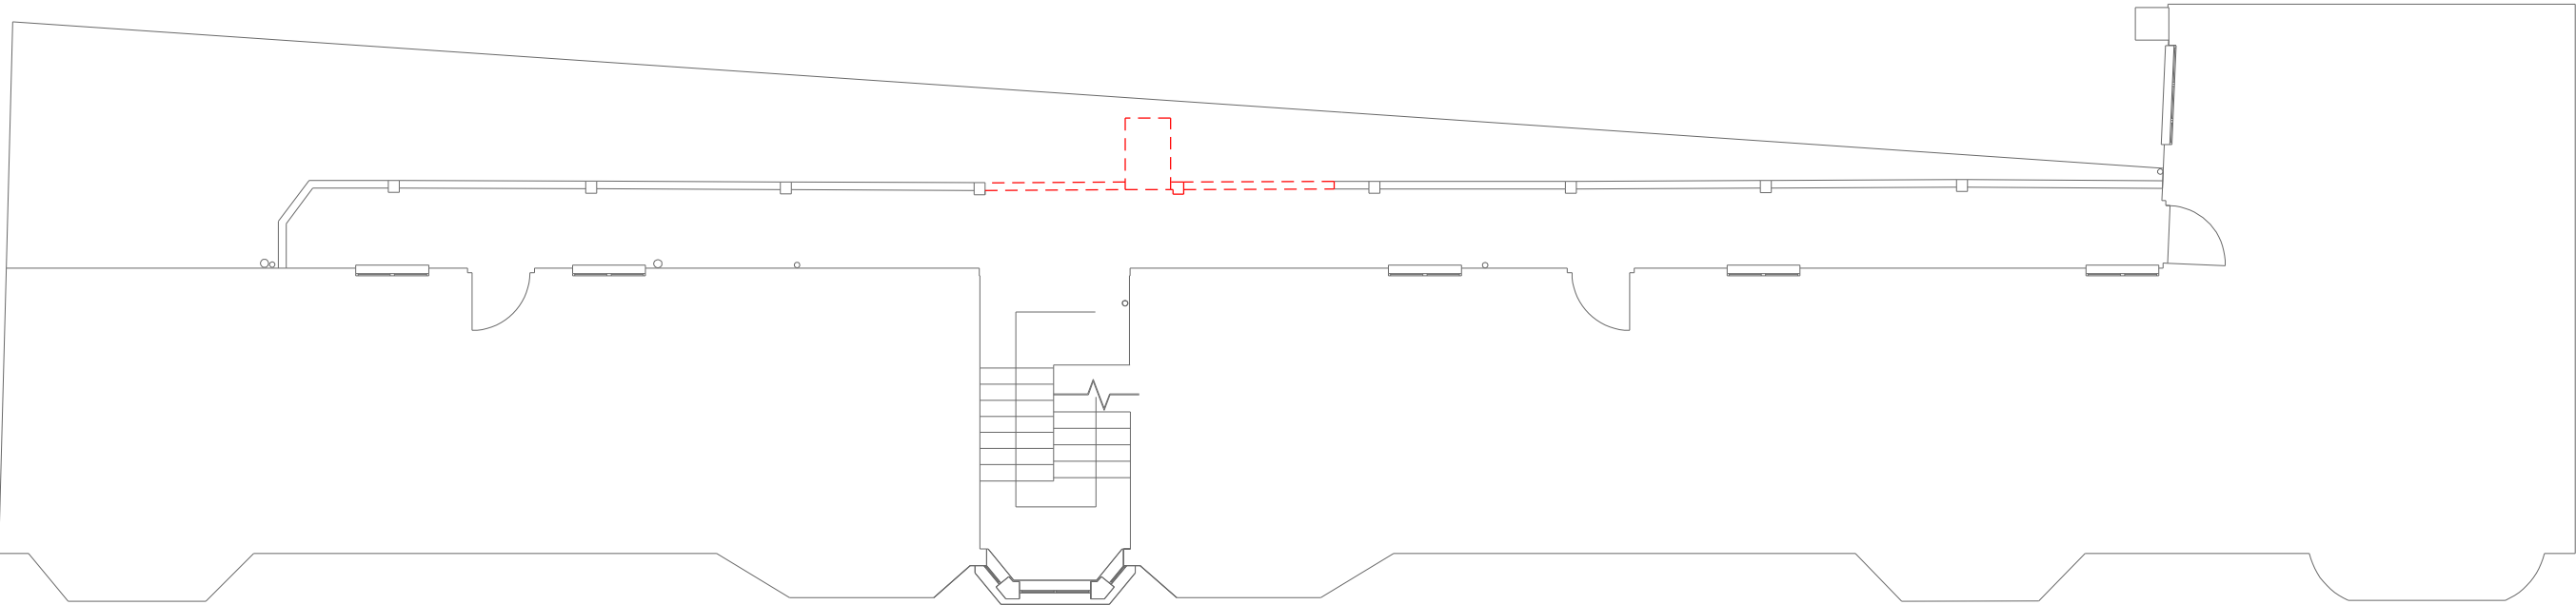

CLEVELAND STREET


Rev	Notes	Date
-	Planning submission (new lift)	10.03.23

 Demolitions / removal

- all dimensions are to be checked on site and any discrepancies reported to the architect
- architect to be informed of any additional information required
- do not scale this drawing
PLANNING



WORKS 16 upper montagu street london w1h 2an 020 7224 8750 www.worksarchitecture.com				
Project: cleveland court				
Title: fourth floor plan – DEMOLITIONS				
Date: 10.03.23	Drawn: dh	Scale: 1:100@a3 1:50@a1	Drawing Number: d-pl-104	Revision:

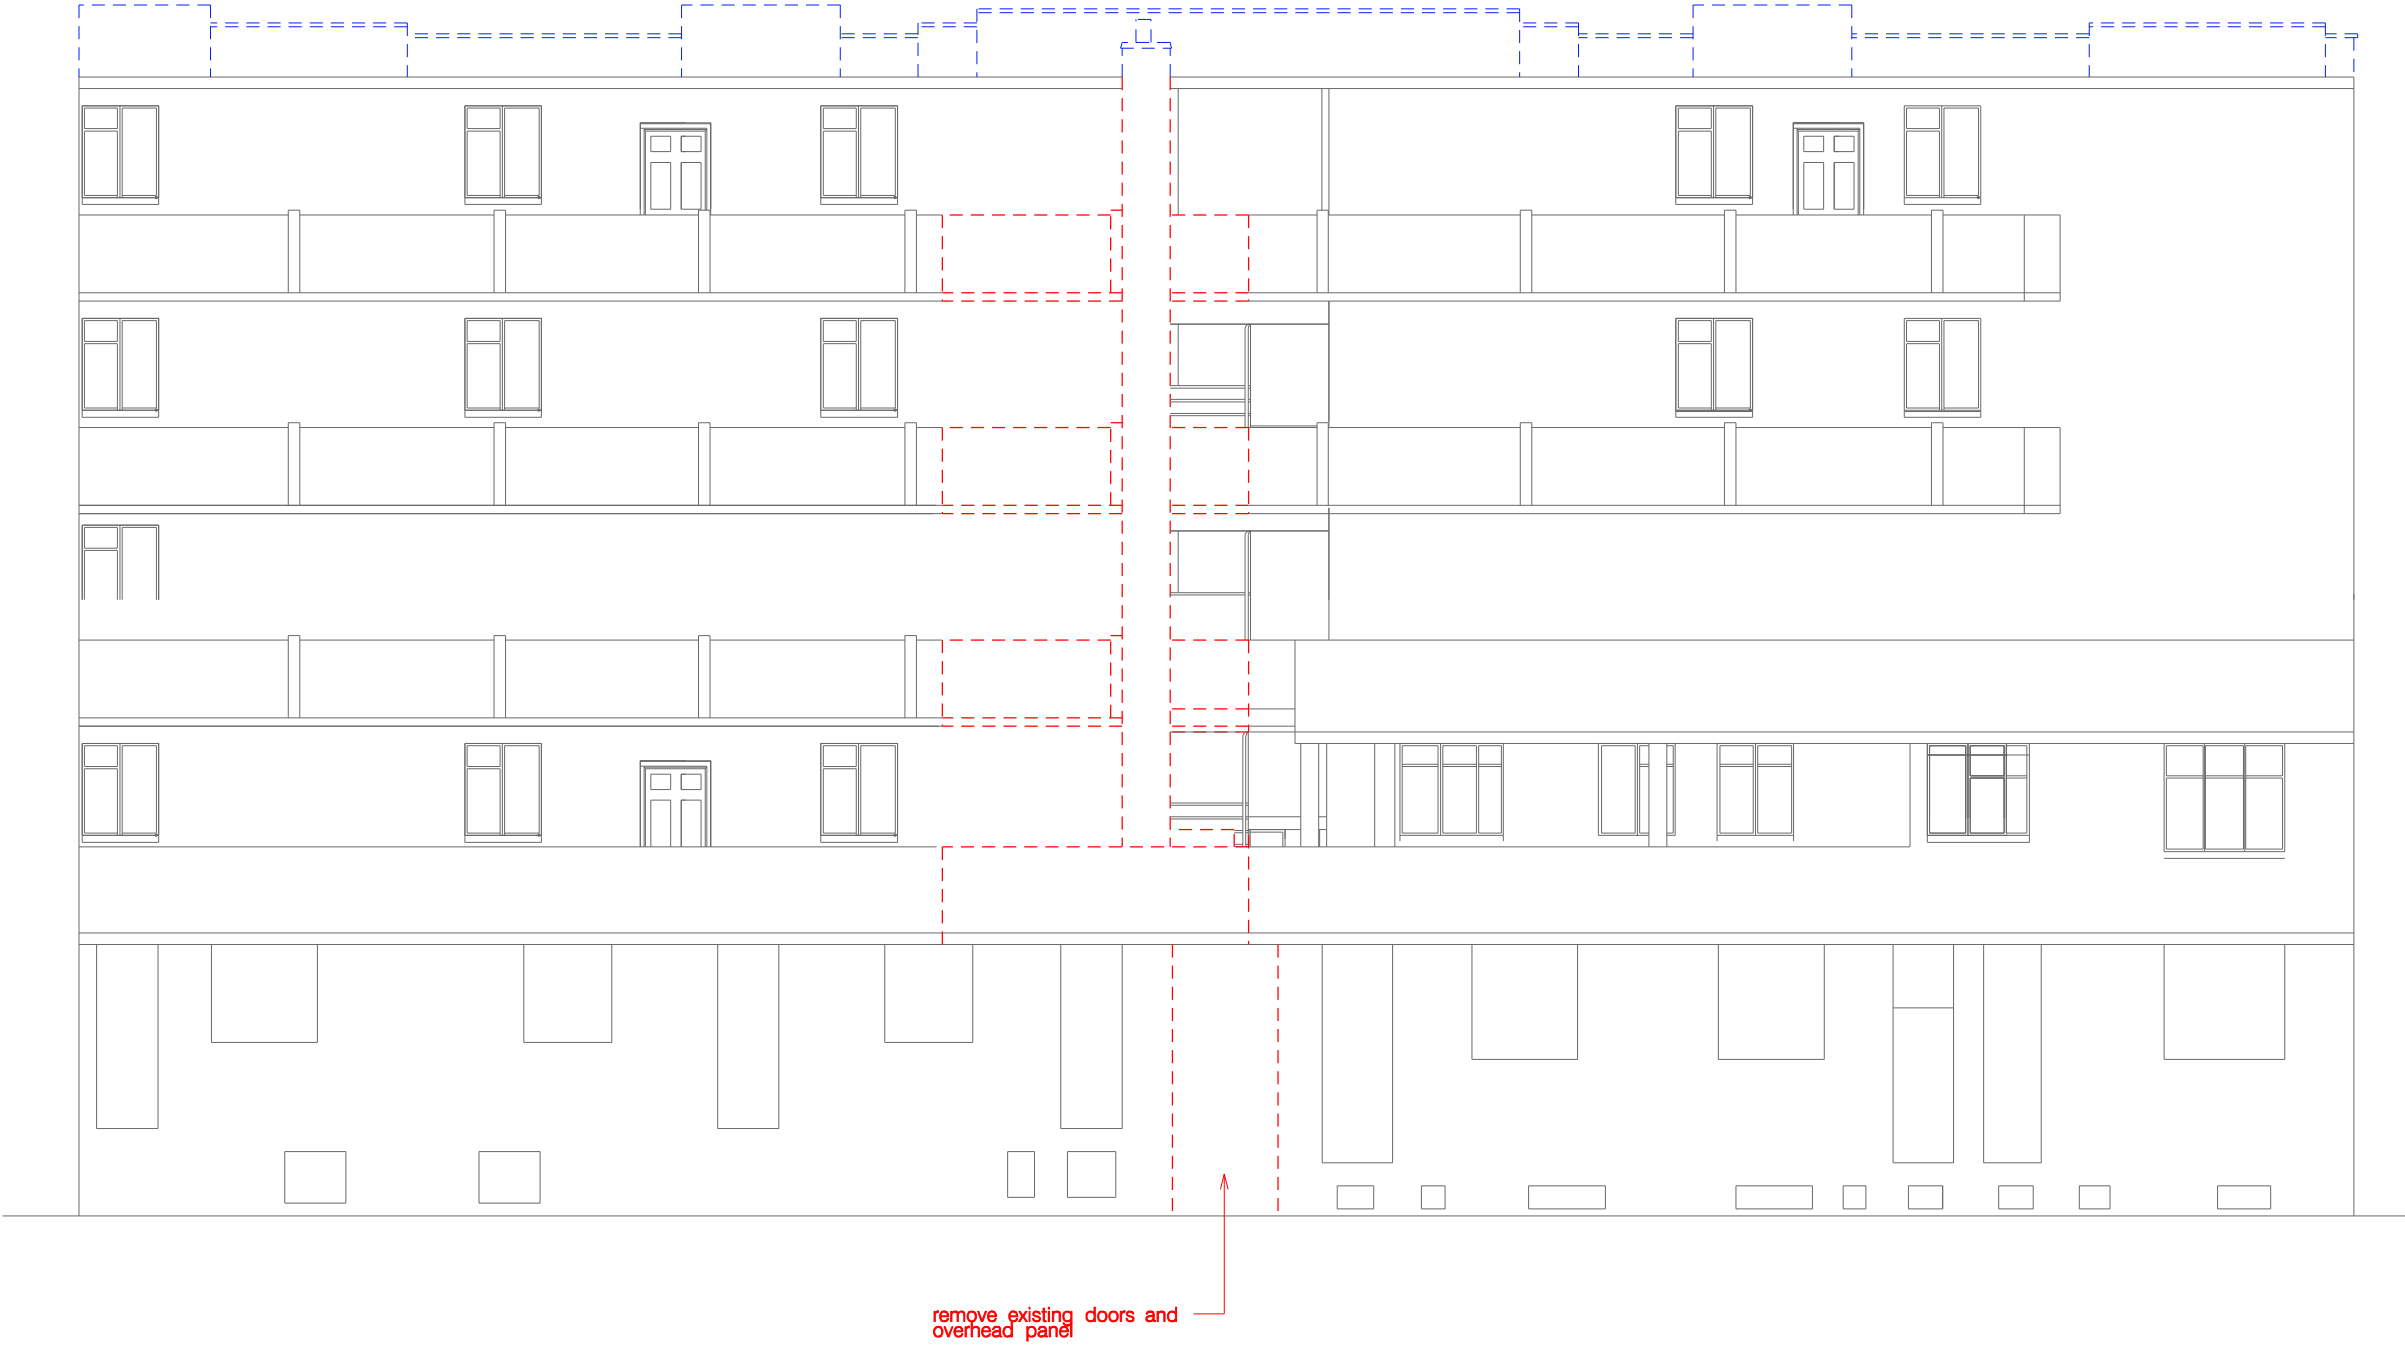

Rev	Notes	Date
A	Planning submission (new lift)	10.03.23

- Demolitions / removal
- Demolitions / removal as approved scheme 2021/3245/P

- all dimensions are to be checked on site and any discrepancies reported to the architect
- architect to be informed of any additional information required
- do not scale this drawing

PLANNING



WORKS

16 upper montagu street
london w1h 2an
020 7224 8750
www.worksarchitecture.com

Project:
cleveland court

Title:
Fitzroy Mews (east) elevation – demolitions

Date:
10.03.23

Drawn:
dh

Scale:
1:100@a3
1:50@a1

Drawing
Number:
d-e-103

Revision:
A