



Scale/Format

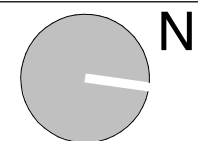

Scale 1:50 (@A1) / 1:100 (@A3)

 

Select correct Scale Bars for use in Layout Space

Project name

18 SAVERNAKE ROAD

Project number

079

Drawing name

PROPOSED LOWER GROUND  
FLOOR PLAN

Drawing number

PR-02-099

Rev	Date	Status	Description	MO	LC
01	10/03/23	FOR PLANNING	Planning Application Submission	MO	LC
				Drawn	Approved

1. This drawing remains copyright of Sabbadin Corti Ltd and may not be reproduced or copied without consent in writing.
2. Do not scale drawing use figured dimensions only. Drawing errors and omissions to be reported to the architect.
3. All dimensions to be checked on site by the contractor and such dimensions to be their responsibility.
4. Read in conjunction with all relevant structural and mechanical & electrical engineers drawings.
5. All work must comply with relevant British Standards and Building Regulations requirements.