


All windows to front and rear elevation to be replaced with double glazed windows to match existing

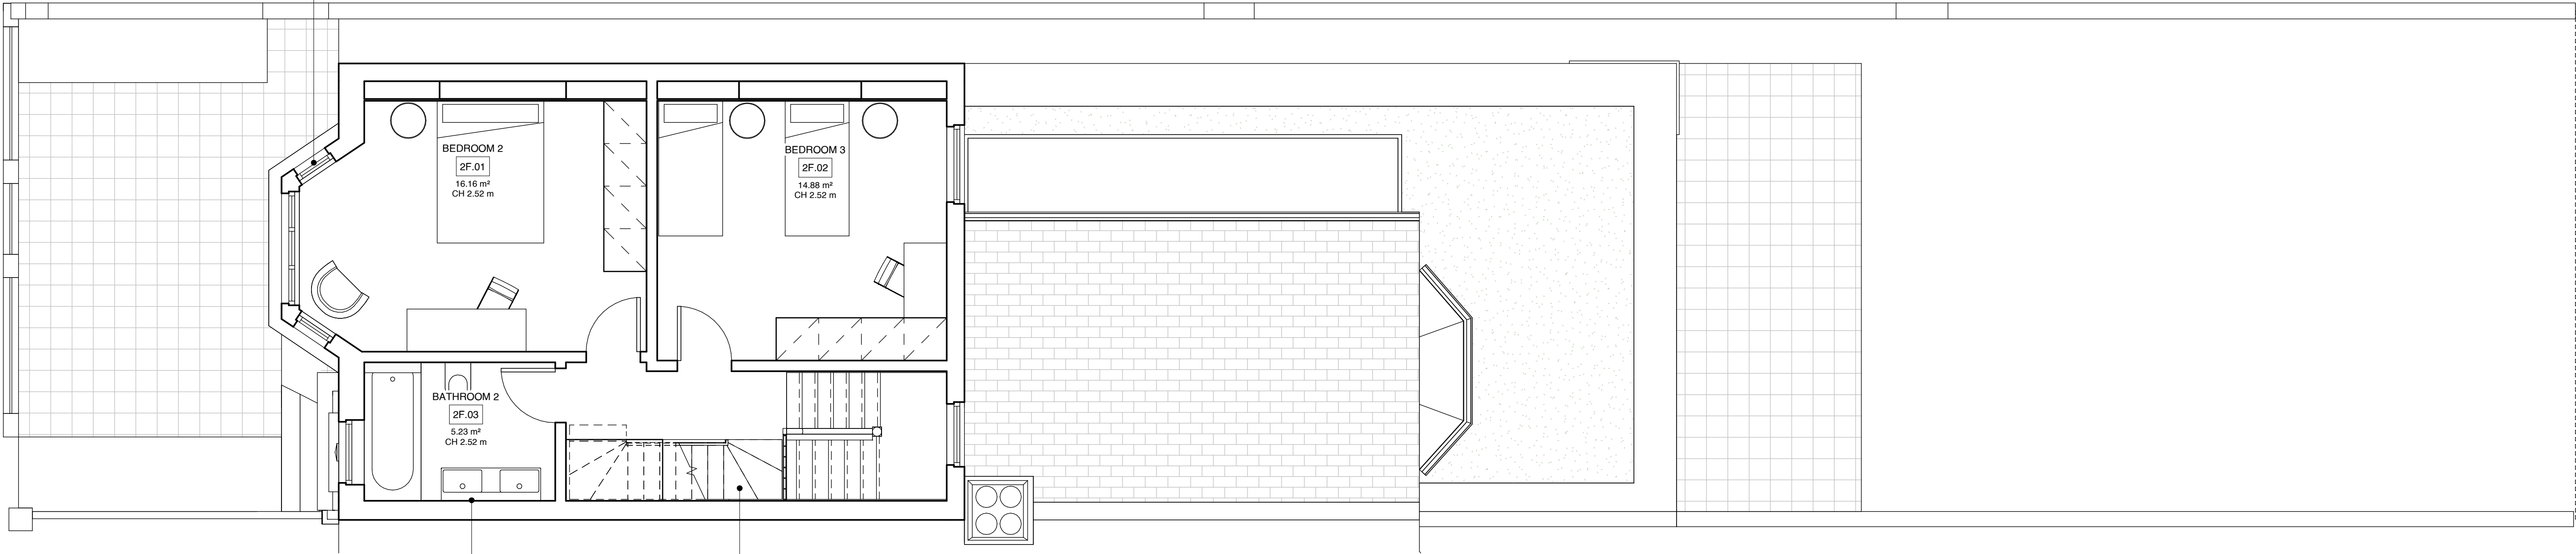


Existing fireplace to be removed to accomodate new bathroom

New staircase from second floor to loft

Sabbadin  
Corti.

Sabbadin Corti

Scale/Format

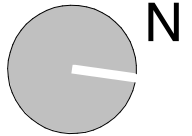

Scale 1:50 (@A1) / 1:100 (@A3)

0 0.5 1 2 3 4 5m

Select correct Scale Bars for use in Layout Space

Project name

18 SAVERNAKE ROAD

Project number

079

Drawing name

PROPOSED SECOND FLOOR  
PLAN

Drawing number

PR-02-102

| Rev | Date     | Status       | Description                     | MO | LC |
|-----|----------|--------------|---------------------------------|----|----|
| 01  | 10/03/23 | FOR PLANNING | Planning Application Submission | MO | LC |

1. This drawing remains copyright of Sabbadin Corti Ltd and may not be reproduced or copied without consent in writing.
2. Do not scale drawing use figured dimensions only. Drawing errors and omissions to be reported to the architect.
3. All dimensions to be checked on site by the contractor and such dimensions to be their responsibility.
4. Read in conjunction with all relevant structural and mechanical & electrical engineers drawings.
5. All work must comply with relevant British Standards and Building Regulations requirements.