


2 **Second Floor Plan**
 Scale: 1:200

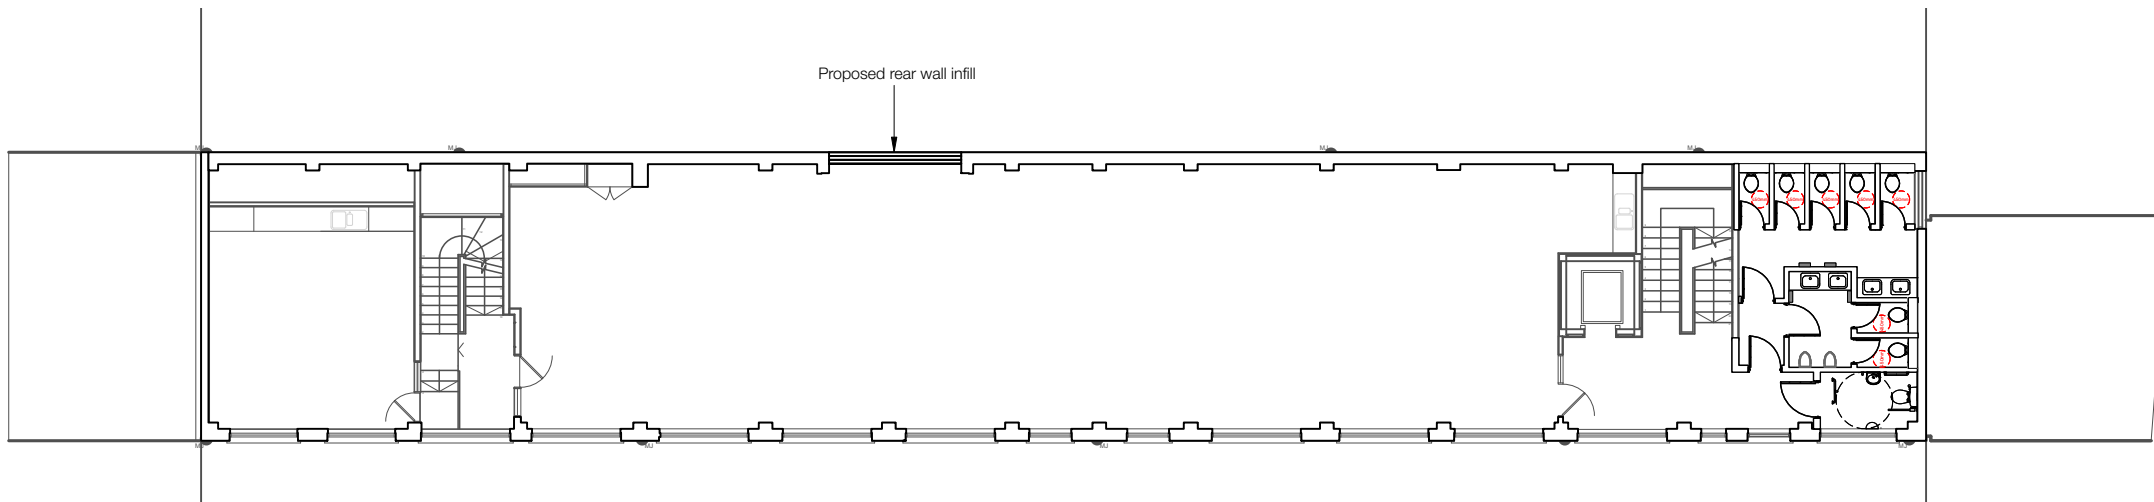

1 **First Floor Plan**
 Scale: 1:200



0 2000 4000 6000 8000 mm

No	Date	By	Chkd	Revision
A	01/03/23	HN	-	Amendments to mansard windows

Project
 14-15 Mandela Street

Drawing
 Proposed First & Second Floor Plans

Job 1445 **Dwg No.** 221A

Scale 1:200 **By** MK **Date Drawn** 08/06/22



Dunthorne Parker Architects

Call us 0207 258 0411
 Email contact@dunthorneparker.co.uk
 Look www.dunthorneparkerarchitects.co.uk
 Find us Suite 63 | The Hop Exchange |
 24 Southmark Street | London | SE1 1TY