


Notes: Do Not Scale
 Check all dimensions on site
 © Dunthorne Parker Architects

Total Proposed GIA - 1117sqm

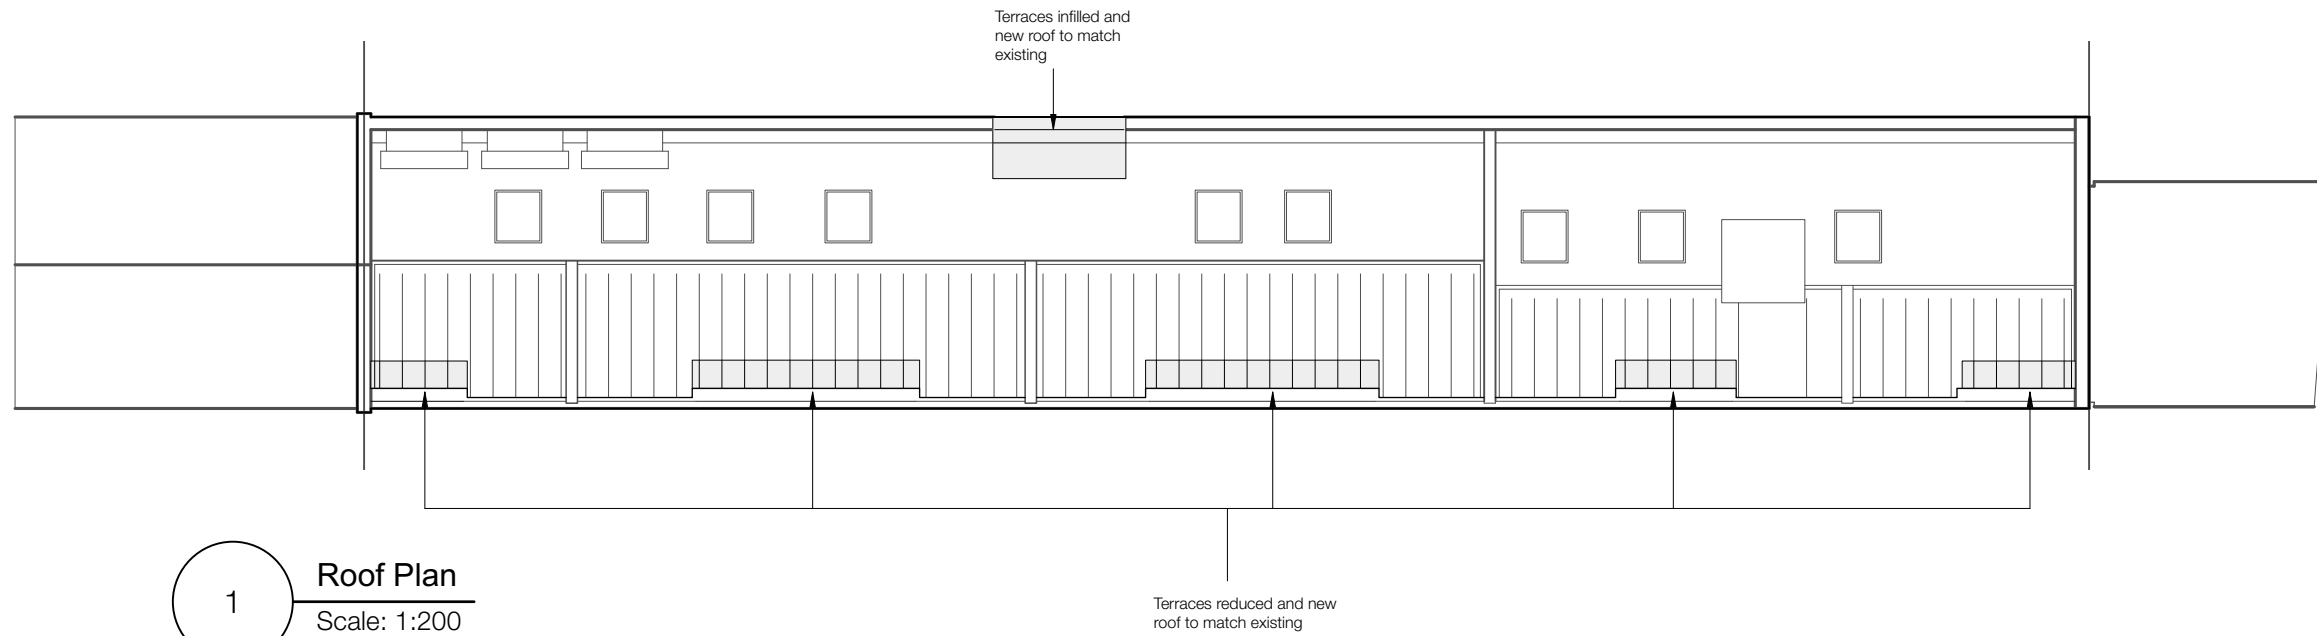

1 Roof Plan
 Scale: 1:200



0 2000 4000 6000 8000 mm

A	01/03/23	HN	-	Amendments to mansard windows
---	----------	----	---	-------------------------------

No	Date	By	Chkd	Revision
----	------	----	------	----------

Project
 14-15 Mandela Street

Drawing
 Proposed Roof Plans

Job 1445 **Dwg No.** 222A

Scale 1:200 **By** MK **Date Drawn** 08/06/22



Dunthorne Parker Architects

Call us 0207 258 0411
 Email contact@dunthorneparker.co.uk
 Look www.dunthorneparkerarchitects.co.uk
 Find us Suite 63 | The Hop Exchange | 24 Southmark Street | London | SE1 1TY