

----- Proposed Facade Changes

0 2000 4000 6000 8000 mm

A 01/03/23 HN - Amendments to mansard windows


No	Date	By	Chkd	Revision
----	------	----	------	----------

Project				
14-15 Mandela Street				


Drawing				
Proposed Front & Rear Elevations				

Job	Dwg No.
1445	223A

Scale	By	Date Drawn
1:200	MK	11/05/22

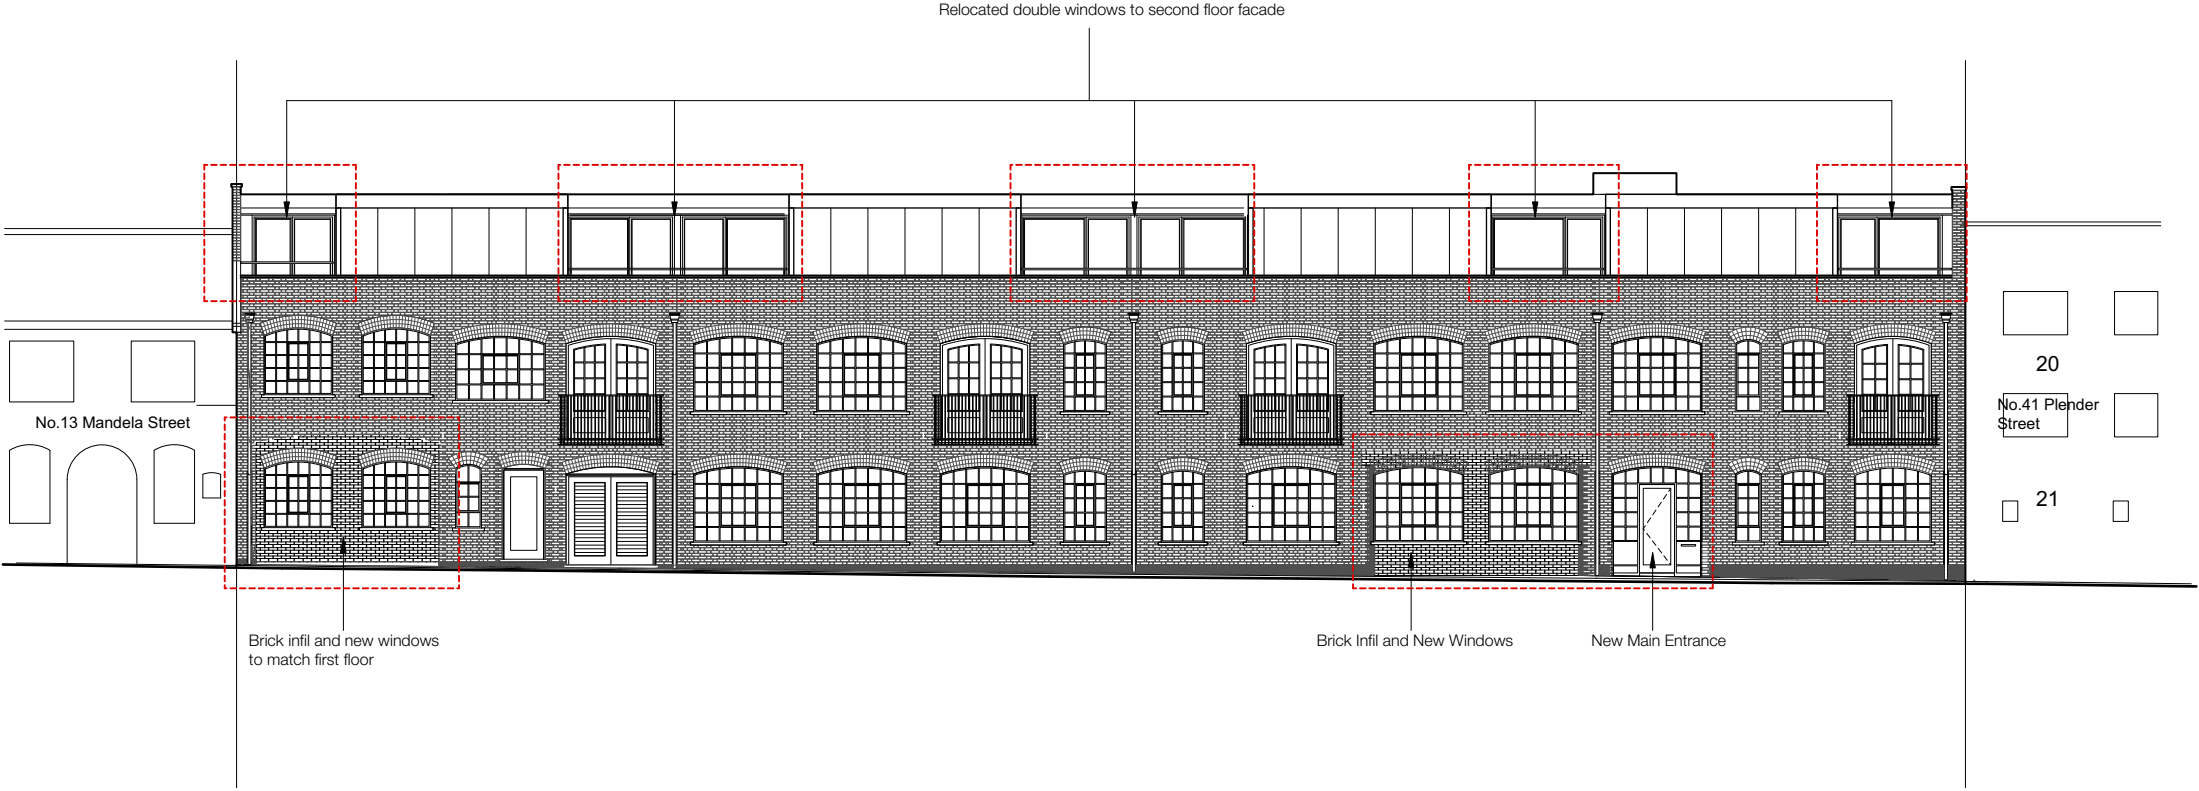

1 Proposed Front Elevation
Scale: 1:200

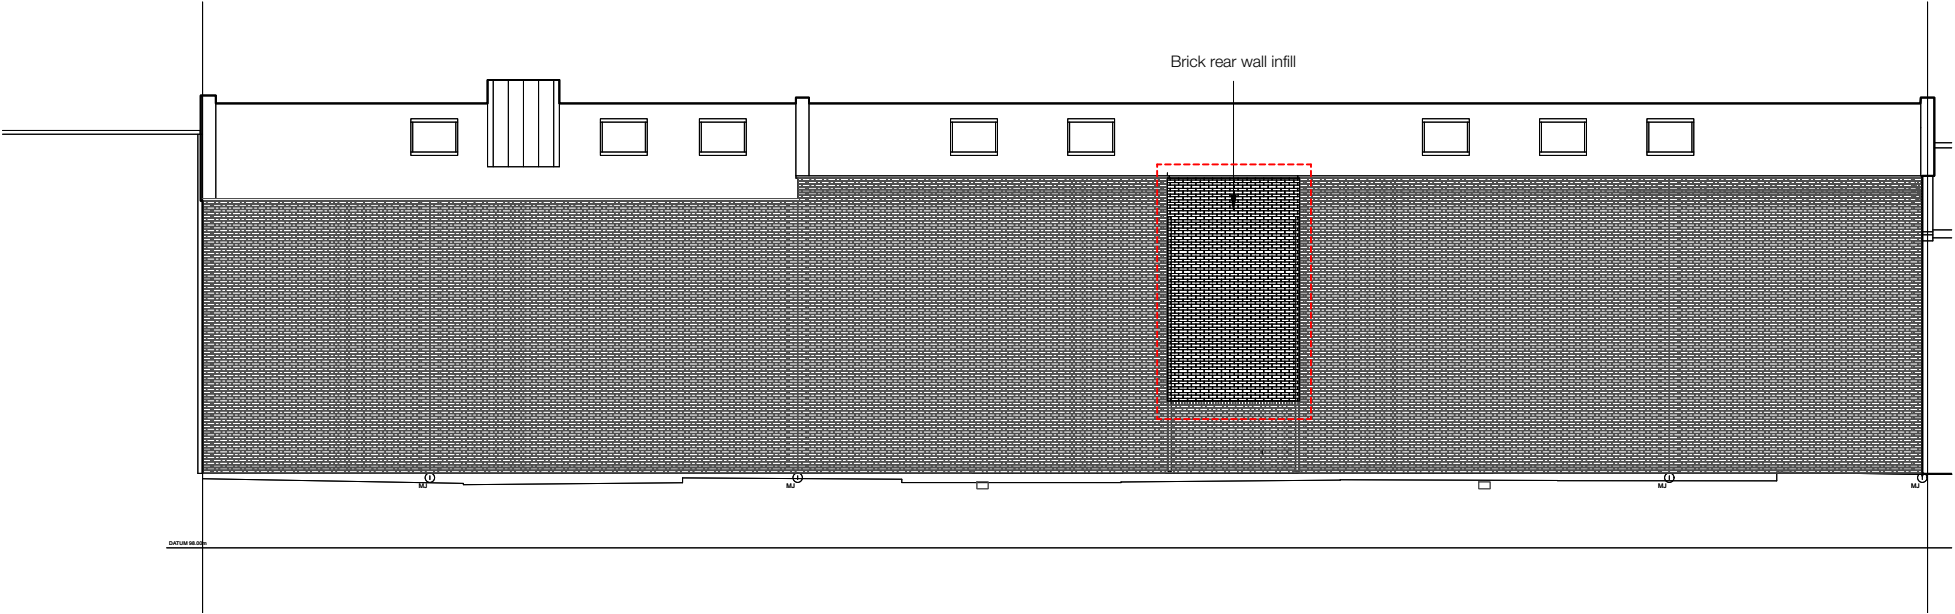

2 Proposed Rear Elevation
Scale: 1:200