


Important note


All dimensions in millimetres. Where dimensions are not given, drawings must not be scaled and the matter referred back to Charlton Brown Architects.

All dimensions and conditions are to be checked on site by the contractor prior to preparing drawings or commencing any work. The contractor is responsible for checking that there is no conflict between site dimensions and drawn dimensions.

In the event of any detail or dimensional conflict between Charlton Brown Architects drawings, the matter must be referred back to Charlton Brown Architects for clarification

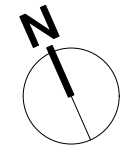

1 Site plan in location
Scale: 1:1250

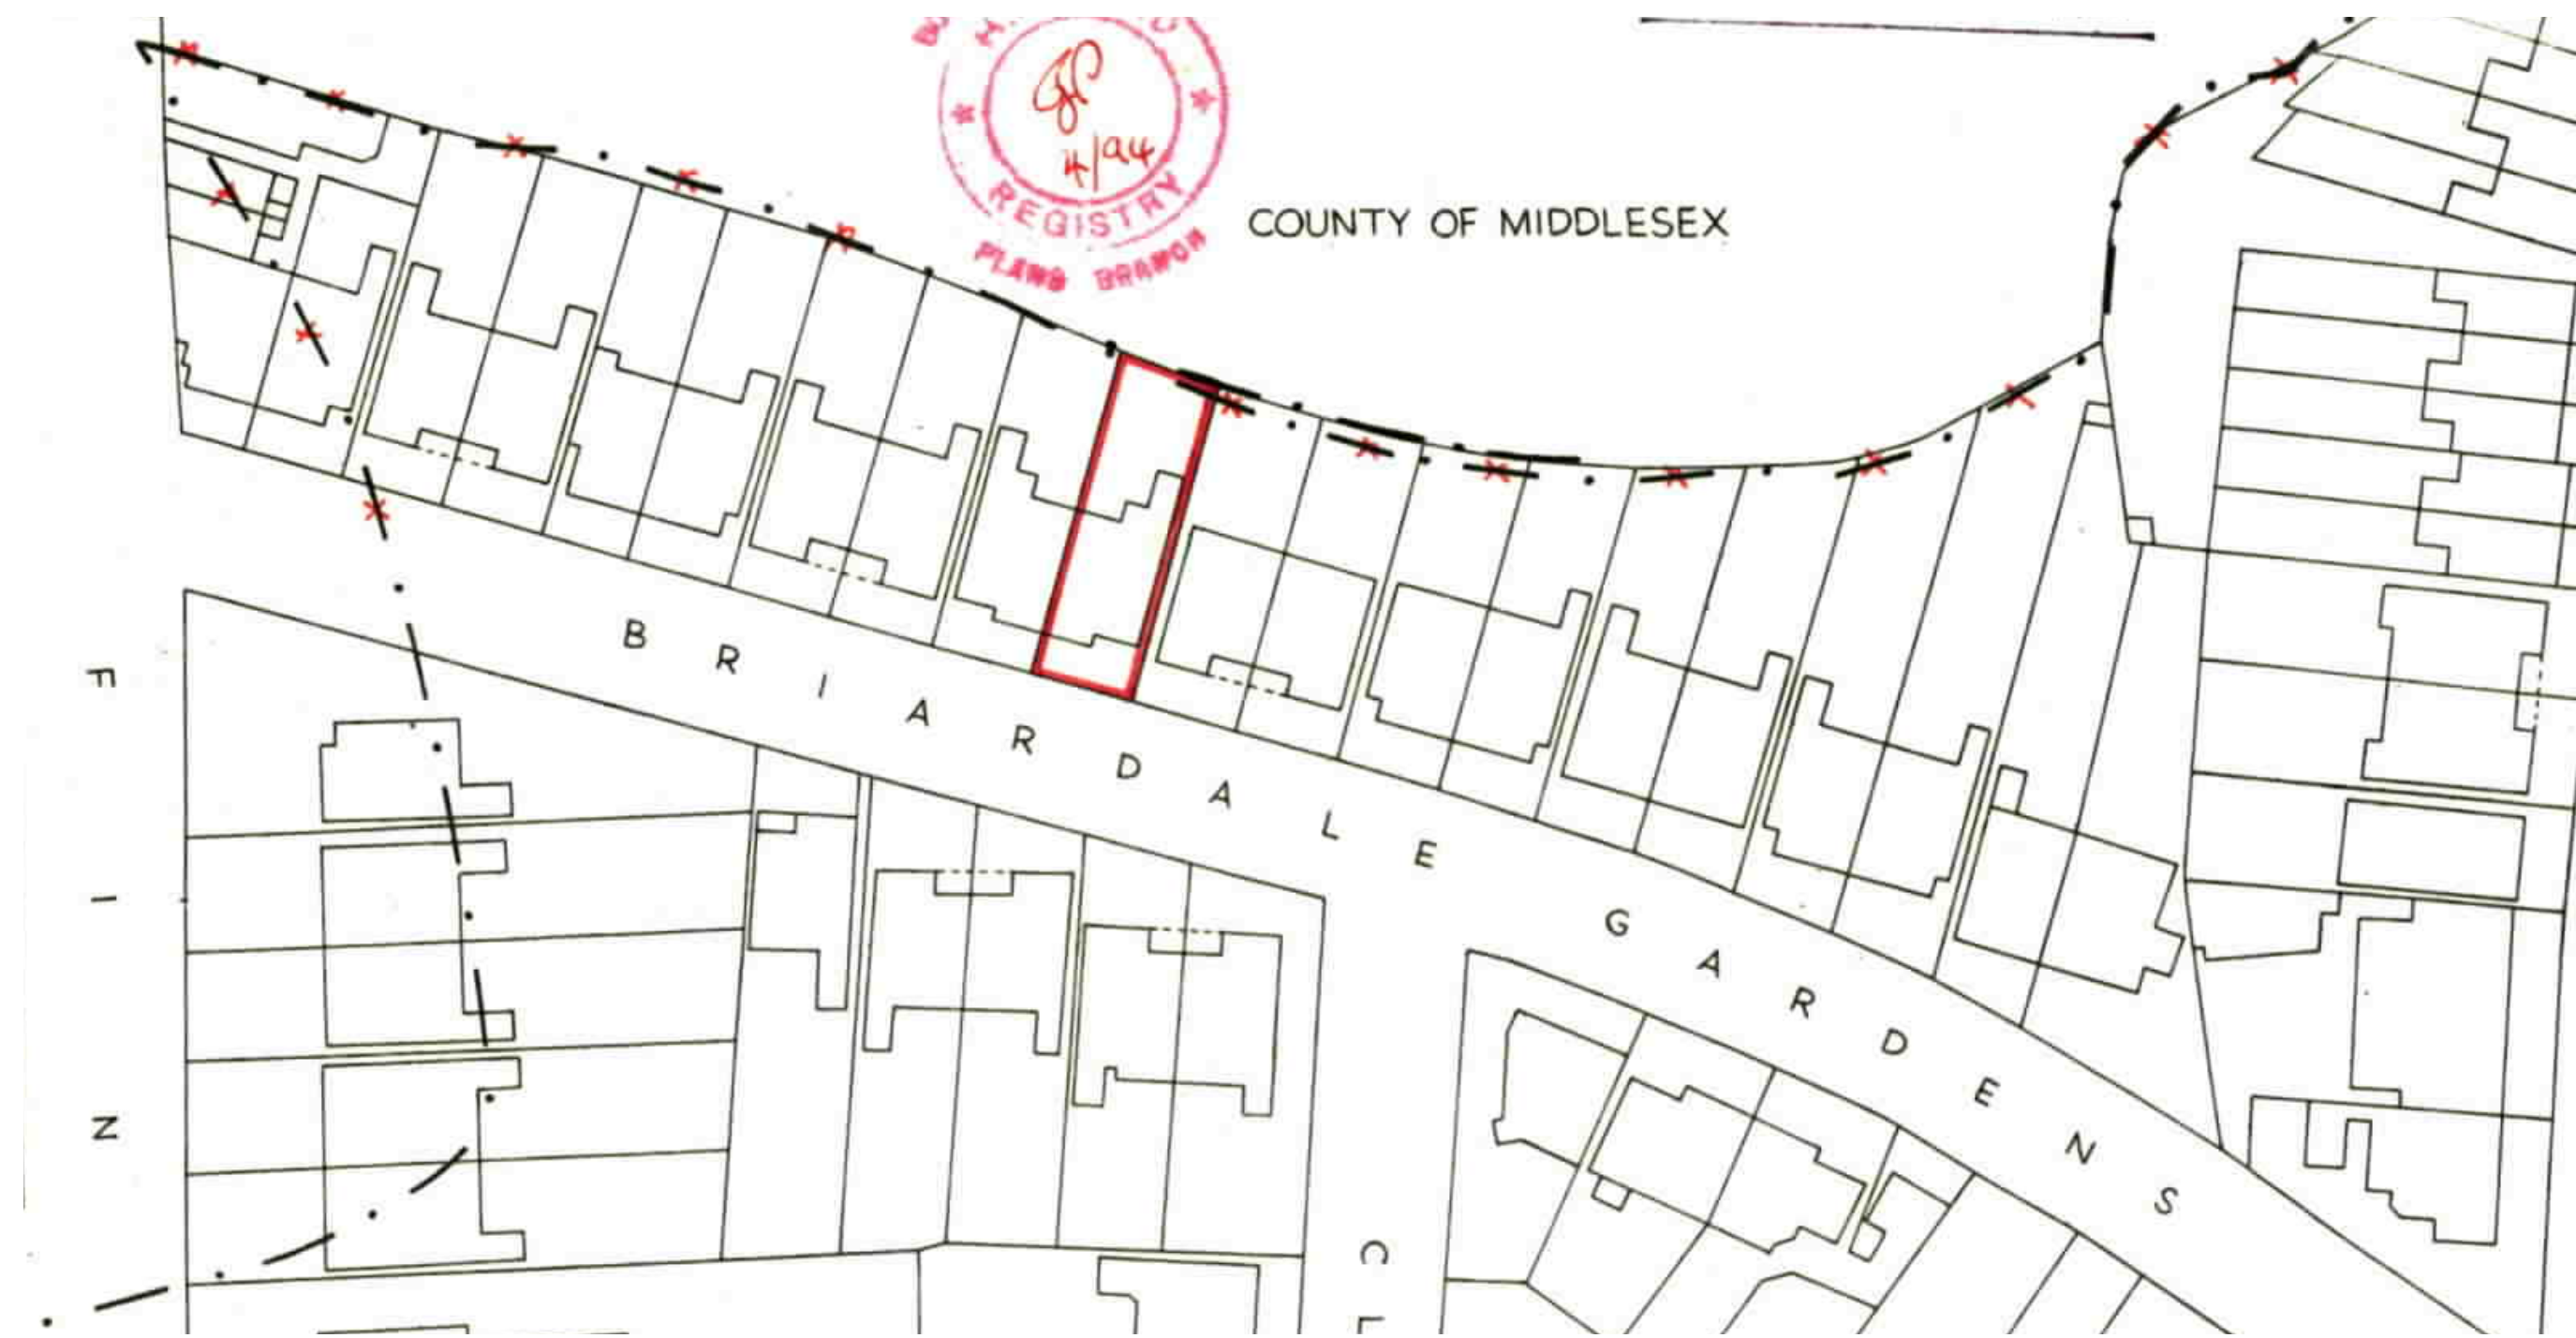

2 Site plan in location
Scale: 1:500

Rev Date Details By

Charlton Brown Architecture & Interiors

The Belvedere, 2 Back Lane, Hampstead, London, NW3 1HL
Telephone +44(0)20 7794 1234
Email office@charltonbrown.com
Website www.charltonbrown.com

Client
Stephanie and Daniel Jacoel

Project
21 Briardale Gardens, NW3 7PN

Drawing Title
Site plan in location

Date	Drawn	Checked
09/01/2023	AW	SI

Scale
AS NOTED

Issue Status

Project Number	Drawing Number	Revision
2 2 0 2 0	1 0 4	