



# SHOP FRONT DETAIL

FRONT ELEVATION

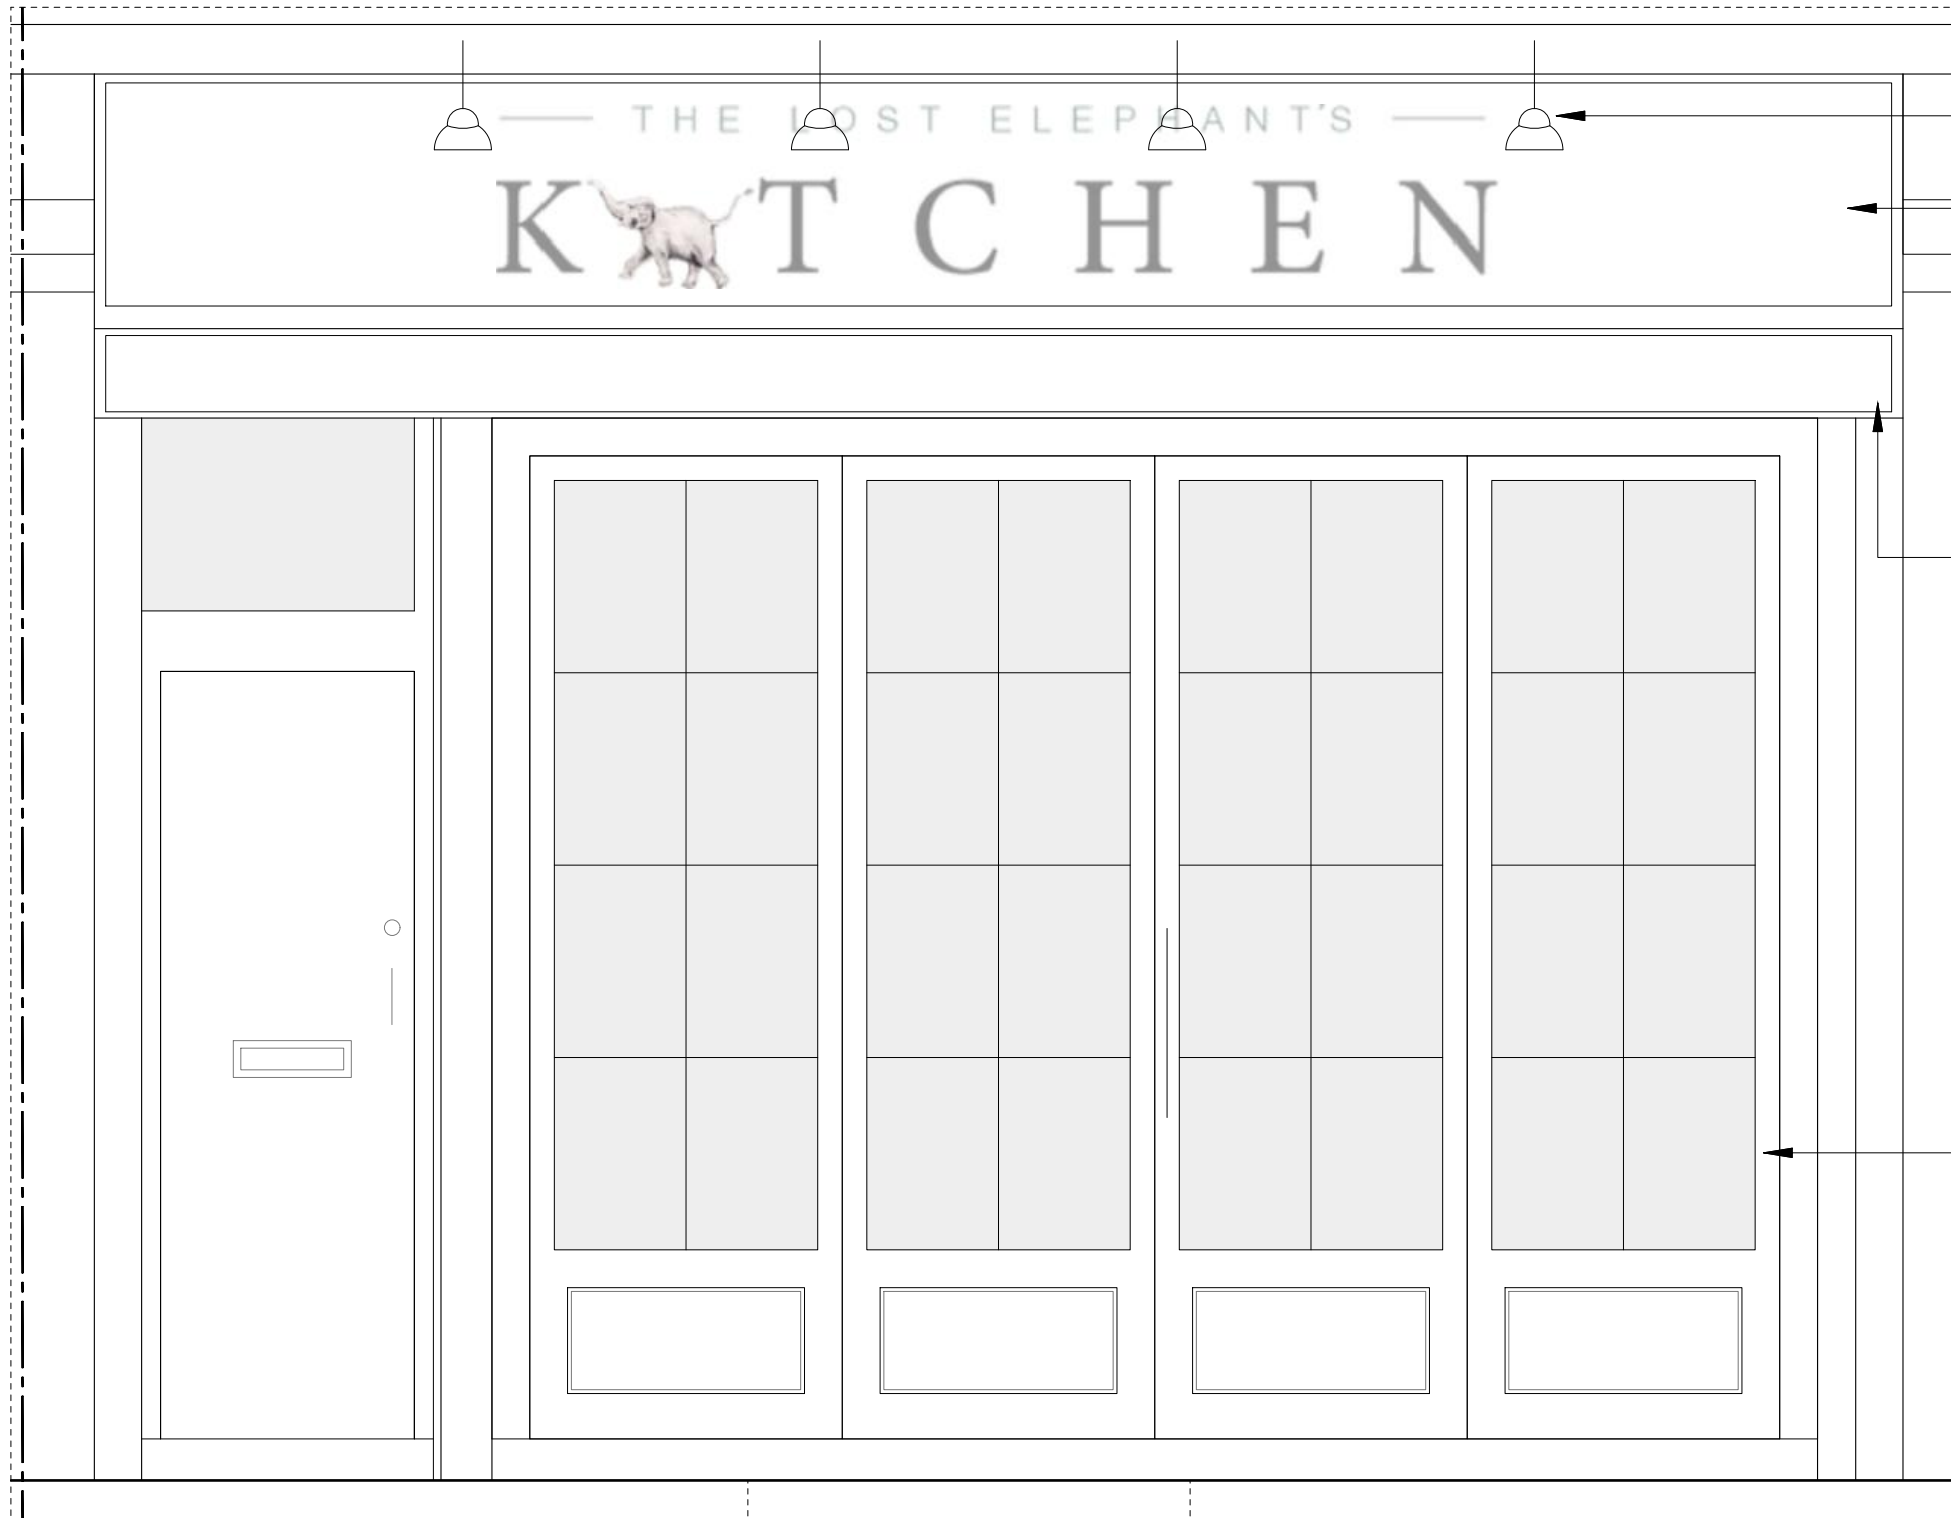


1/20 @ A3 SECTION B-B'

1/20 @ A3

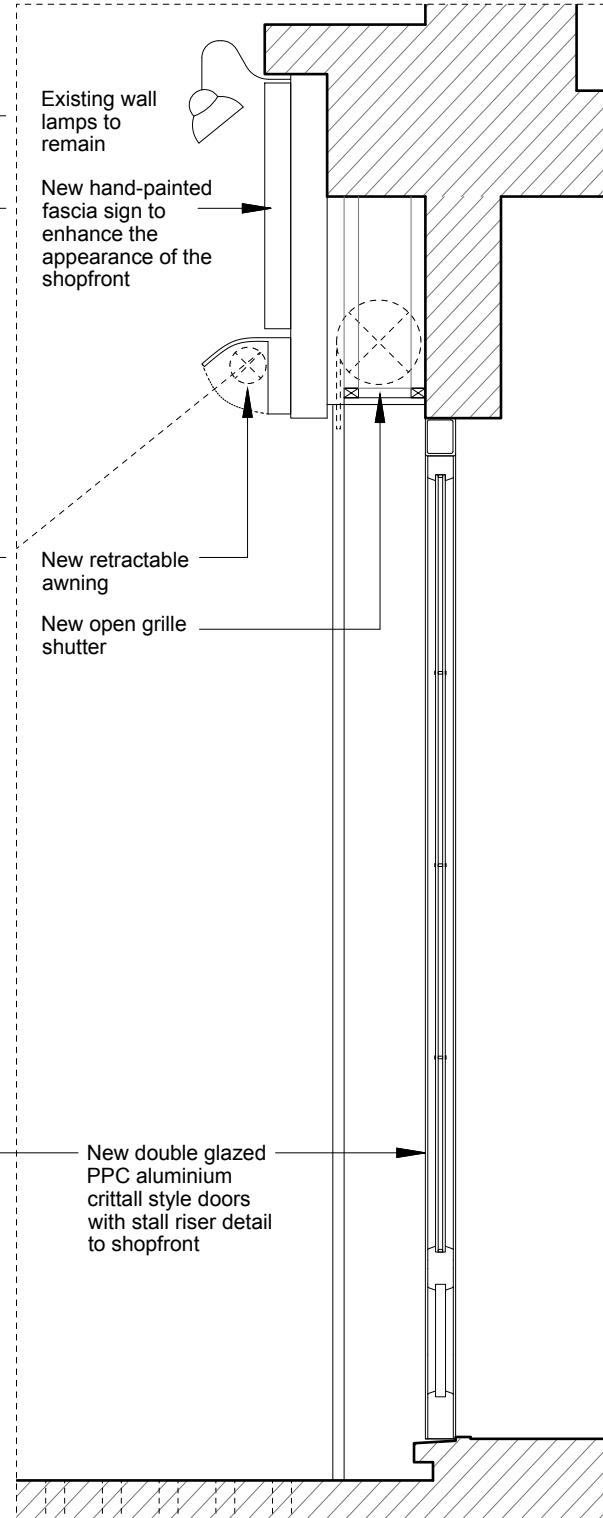


PLAN

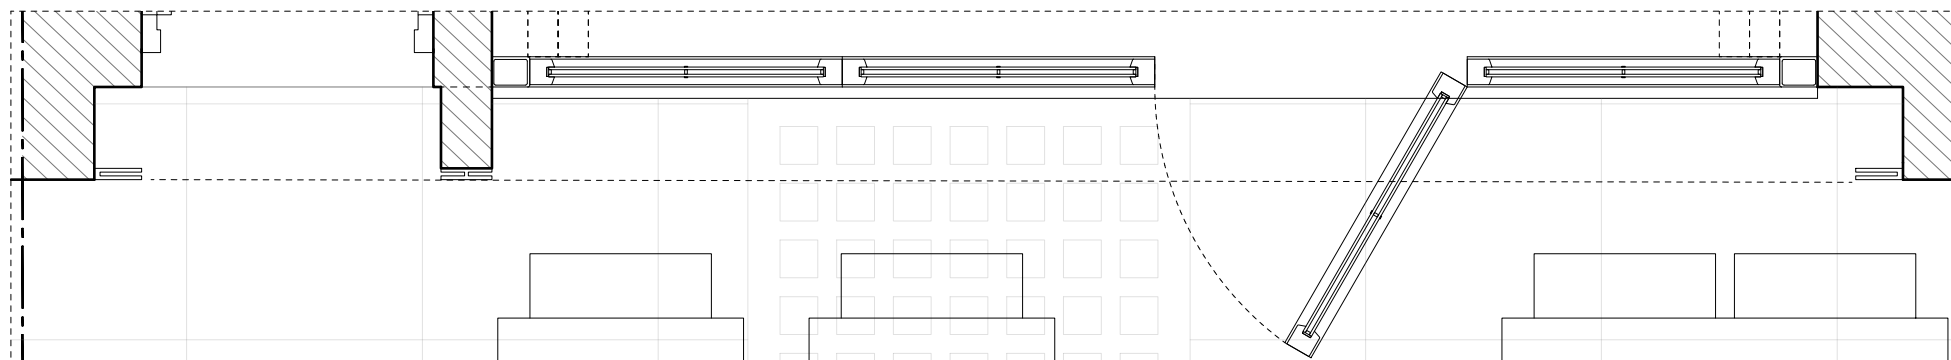

NOTES

DO NOT SCALE FROM THIS DRAWING EXCEPT FOR THE PURPOSES OF PLANNING AND BUILDING REGULATIONS. ALL DIMENSIONS TO BE CHECKED ON SITE.

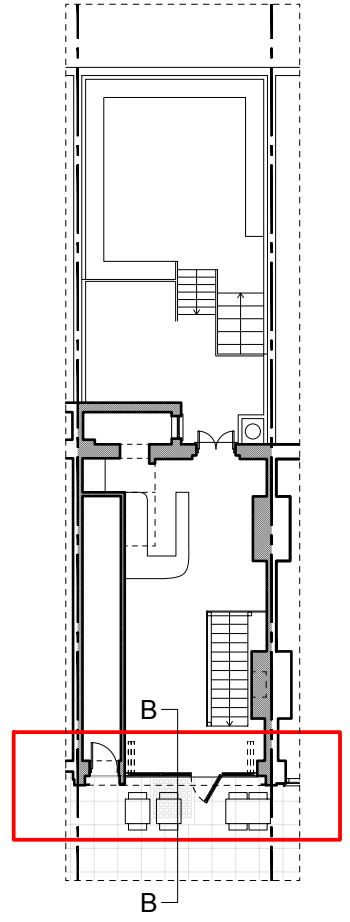

REVISION: **B** 16.03.2023

PROJECT TITLE  
15 CHALK FARM ROAD

**AURAA**  
STUDIO

www.auraa.studio 1A Chalk Farm Parade  
info@auraa.studio London NW3 2BN

TITLE  
SHOP FRONT  
AS PROPOSED

DATE 16.03.2023

SCALE 1/20 @ A3

DRAWN LC / RL

STATUS INFORMATION

DRG No 2229\_PA\_400

REV: **B**

