




**SOUTH ELEVATION**  
SCALE 1:25

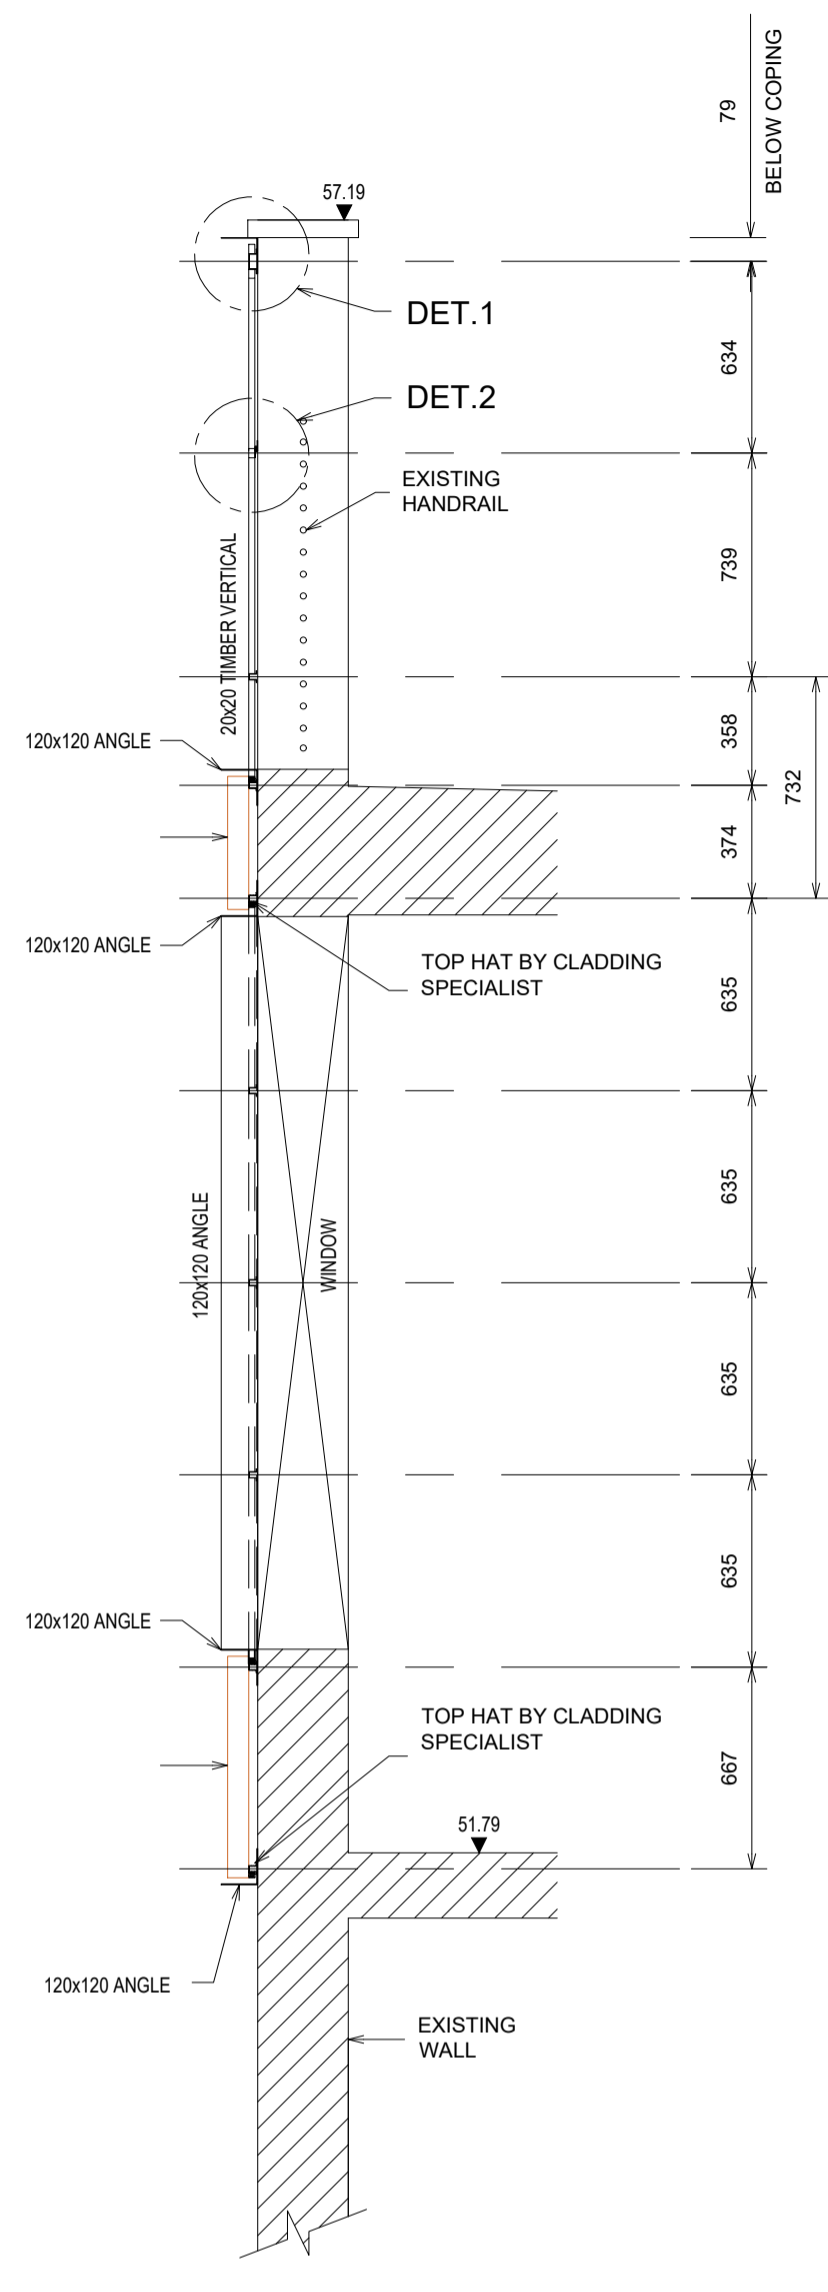


**SECTION A-A**  
SCALE 1:25

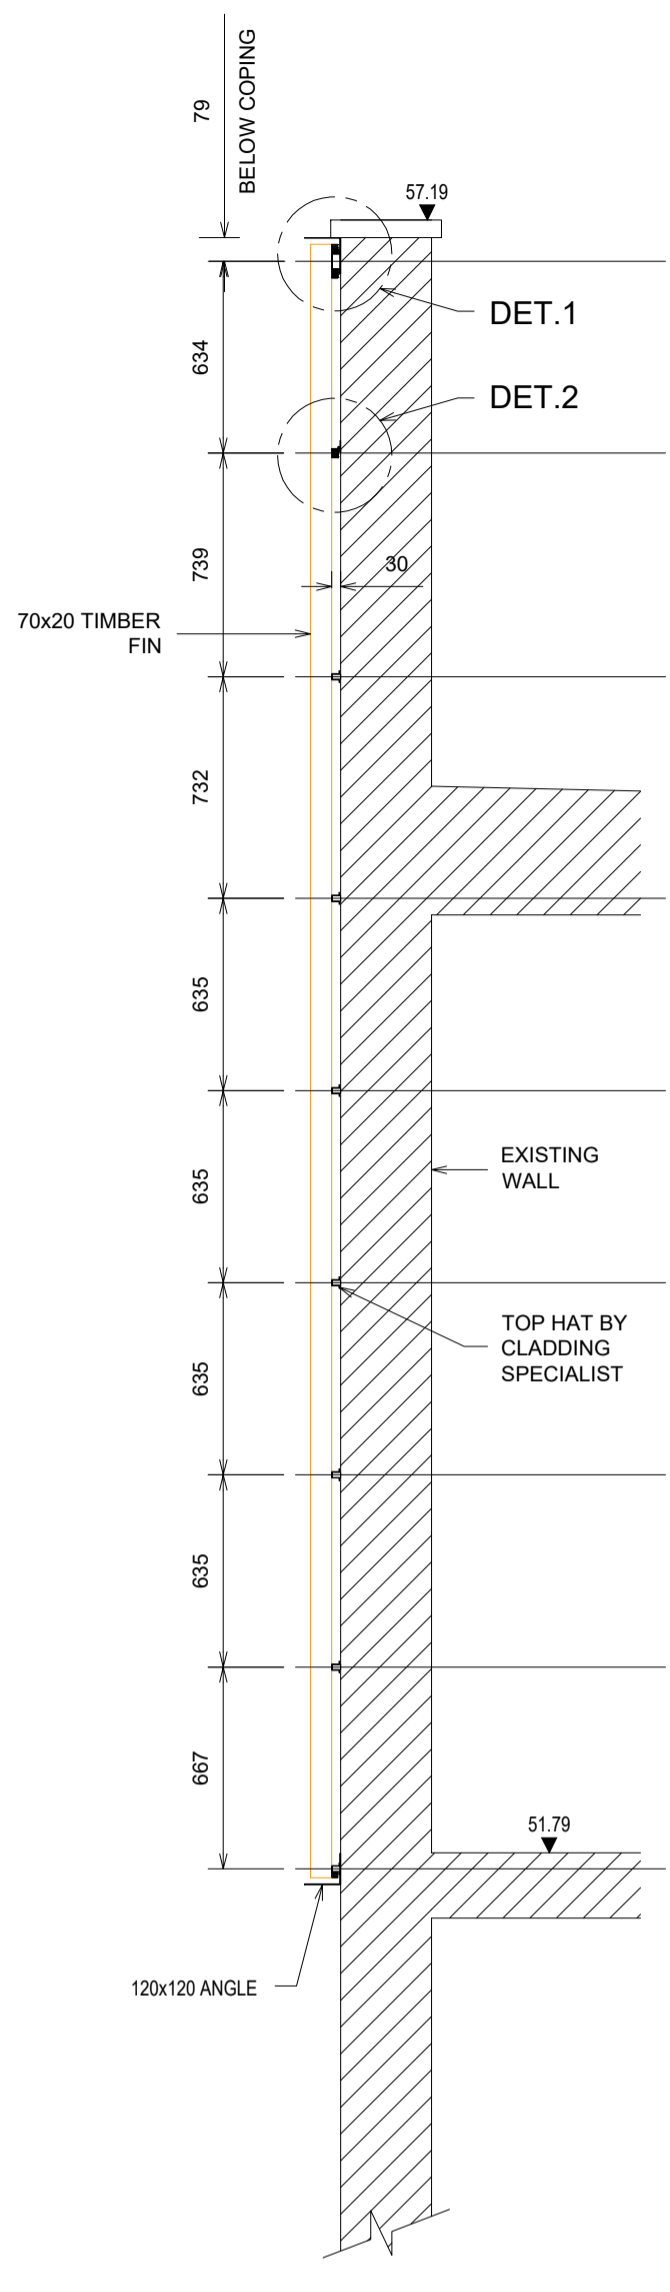


**SECTION B-B**  
SCALE 1:25

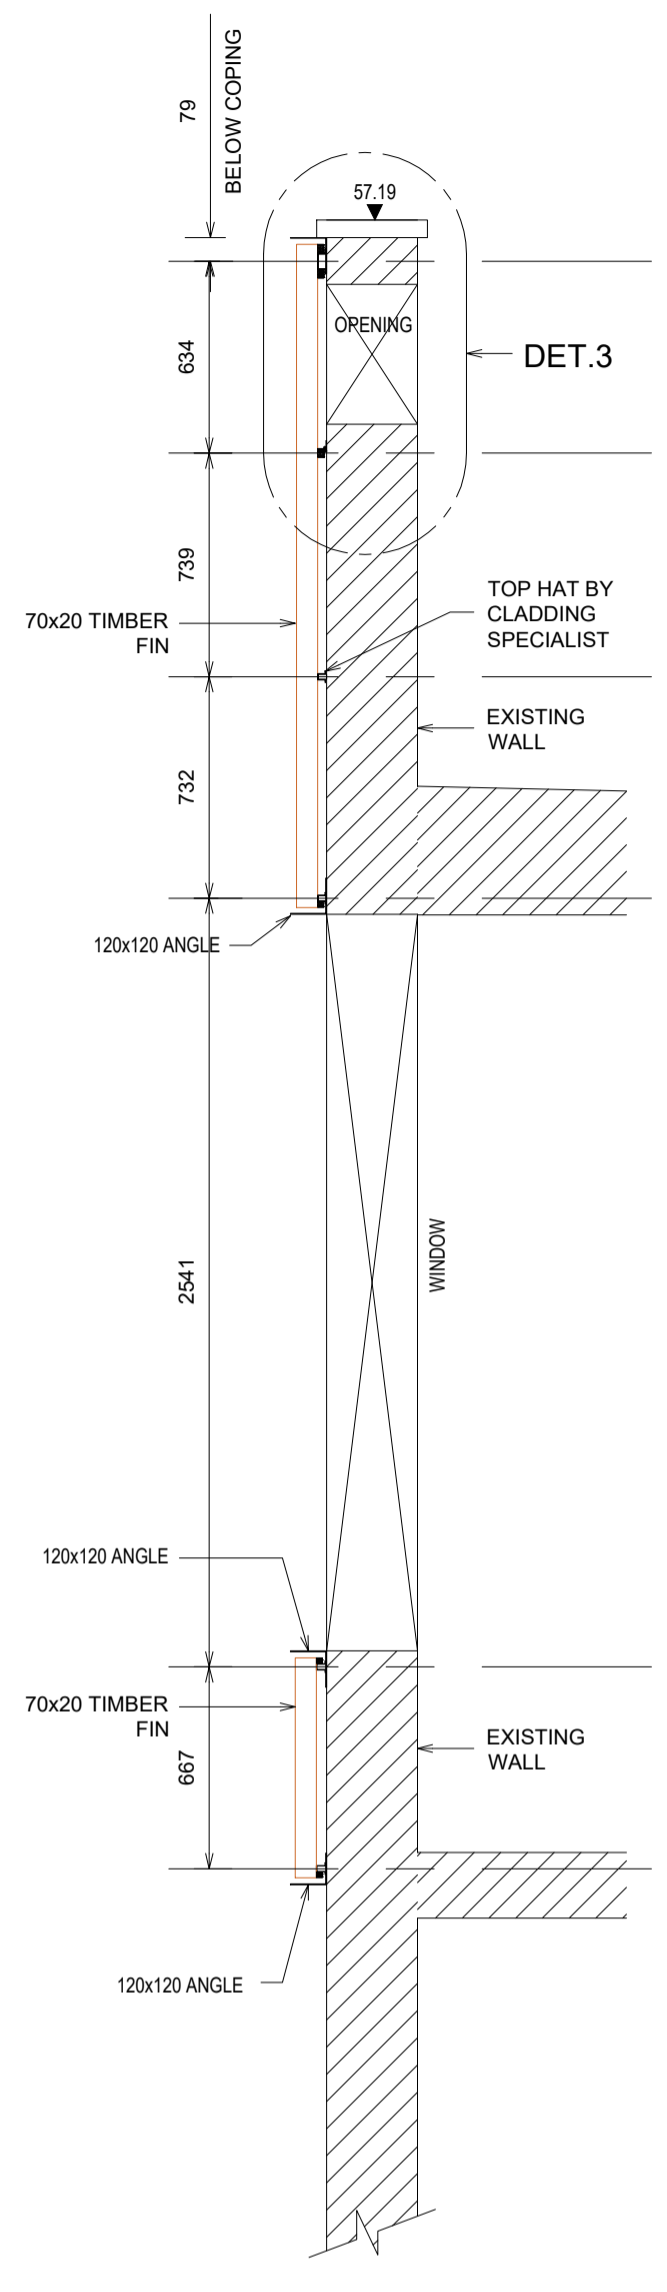


**SECTION C-C**  
SCALE 1:25

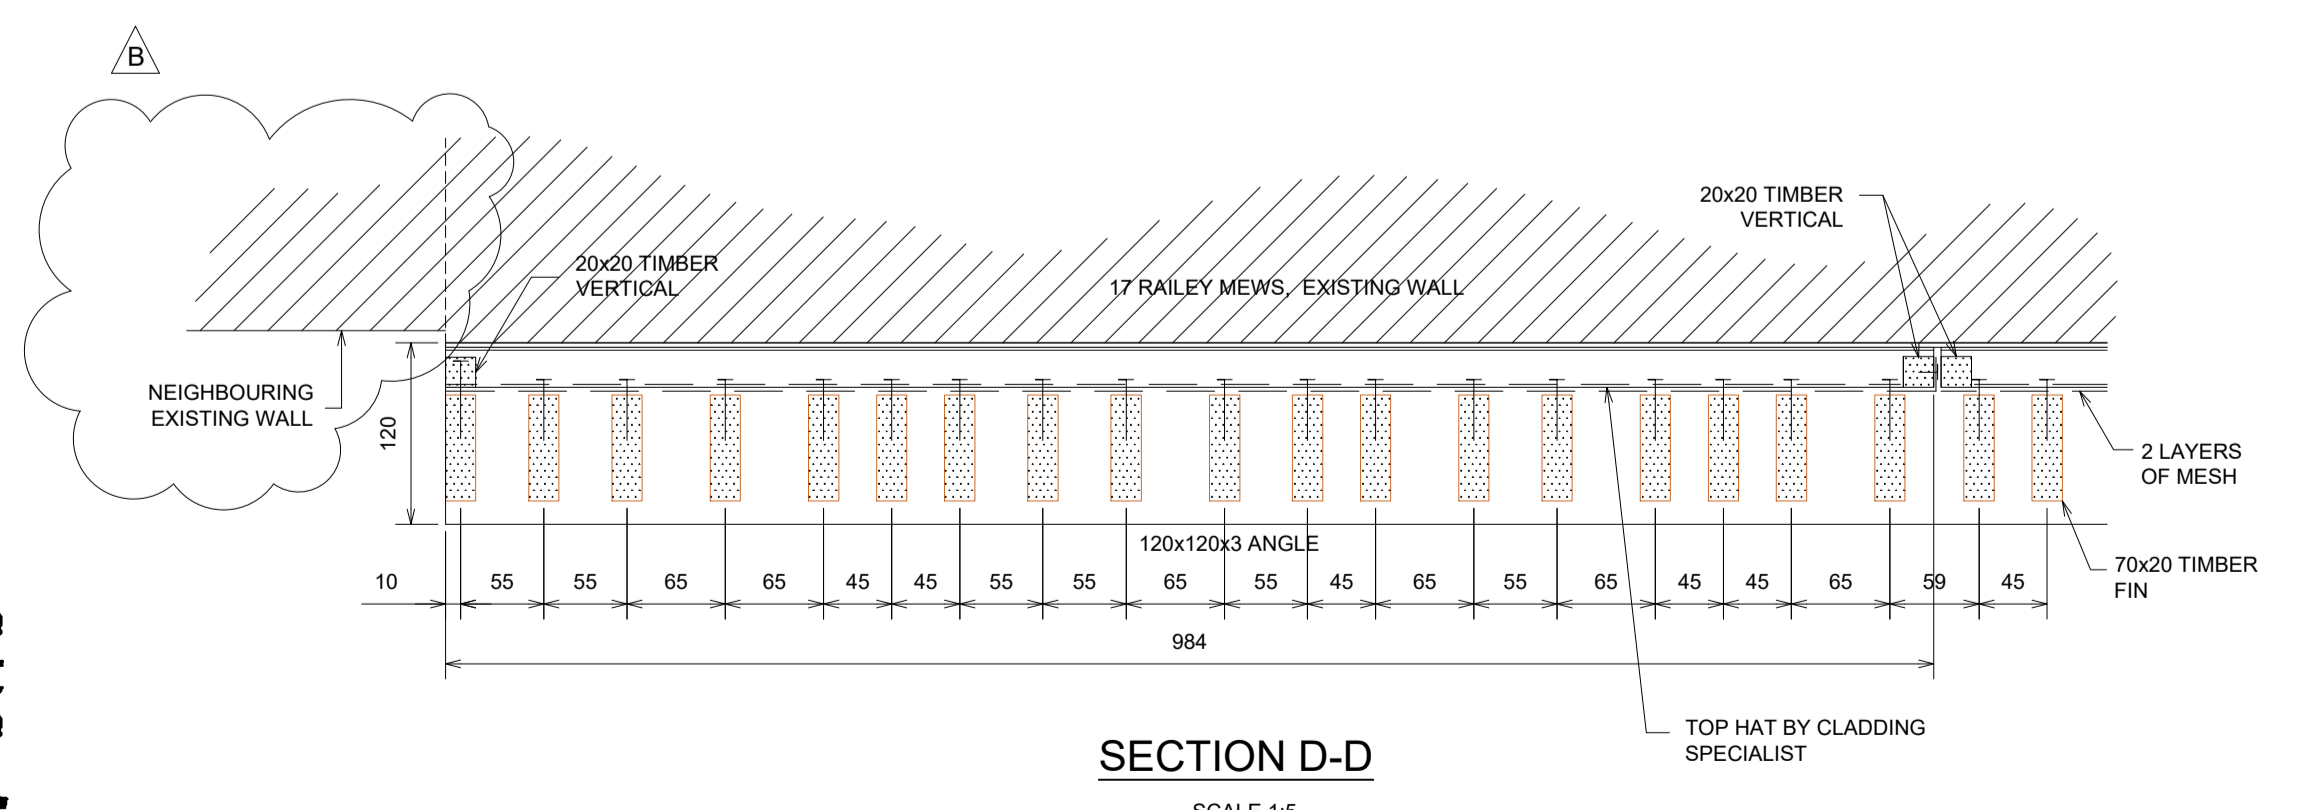

**SECTION D-D**  
SCALE 1:5

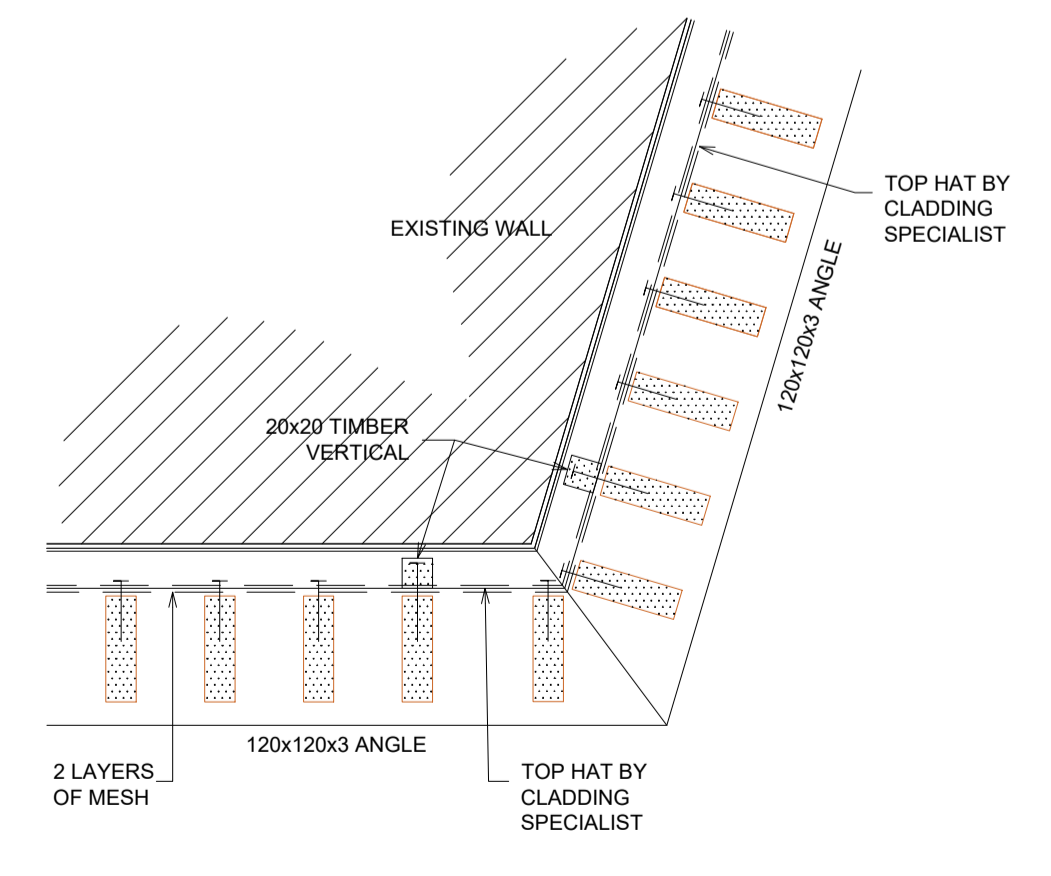

**SECTION E-E : CORNER DETAIL**  
SCALE 1:5

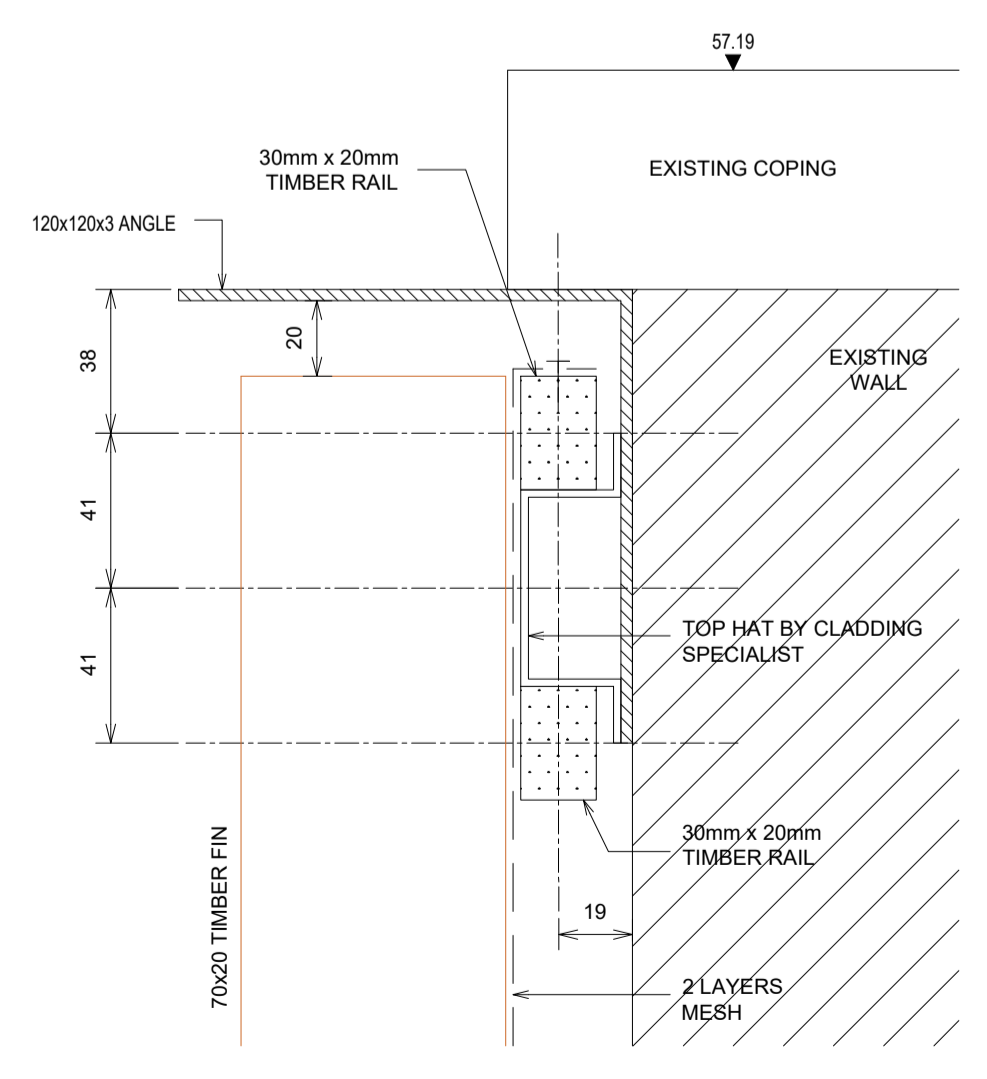

**DETAIL '1'**  
SCALE 1:2

- Notes
1. This drawing must not be used for construction or installation purposes unless expressly stated.
  2. Do not scale off this drawing. Always work to noted dimensions.
  3. All dimensions must be verified on site before completing shop drawings and setting out the work.
  4. This drawing to be read in conjunction with the technical specification and associated schedules prepared by atelier one.
  5. This drawing to be read in conjunction with architectural and service engineer's drawings and associated atelier one drawings.

REV	Date	Description
REV B	09.02.2021	SECT D-D UPDATED

**atelier one**

Client: \_\_\_\_\_  
 Architect: \_\_\_\_\_  
 Project: **17 RAILY MEWS**  
 Title: **FACADE ELEVATIONS AND SECTIONS**

Date: \_\_\_\_\_ Scale: \_\_\_\_\_  
 Drawn by: **KL** Checked: \_\_\_\_\_ B  
 Rev: \_\_\_\_\_

Drawing No: **A1/ 2219 - 01**