

"Welcome" panel - vinyl on glass:
Signage contractor to supply and fit new 'welcome' sign:
Reverse digitally printed white text onto opaque blue vinyl and reverse applied to transom glazing above entrance doors.


FASCIA SIGN - ILLUMINATED LETTERS AND LOGO:
Sign tray length height as per dimensions on drawings, with 50mm returns, 2.5 mm aluminium, powder coated RAL 9005 Satin Black.
'Merkur' and 'Slots' letters to sizes shown on approved drawings, with 40mm returns. Letter rim and returns in aluminium coated RAL 9005 Satin Black, faces in 5mm Acrylic with foamex PVC.
'Merkur' to be white acrylic opal 069 and 'Slots' to be yellow acrylic 2252 . Letters to be illuminated by Optika LEDs (Cool White).

Sun Logo 680mm dia with 40mm returns Logo face and recessed returns in 5mm Acrylic, Yellow 2252 and Opal 050 with Translucent printed SAV face.
10mm White Foamex PVC back. Logo to be illuminated by Optika LEDs (Cool White).

Red underscore formed in rimless powder colour coated aluminium to match RAL3020 (Satin Red). Face in 5mm acrylic Red 440 on 10mm White Foamex PVC backs. Illumination provided by Optika LED's - Red HL2.


Fascia Size
Peel Street Fascia - 1070mm (h) x 11635mm (w) x 50mm (d) (90mm including letters)

Maximum height of letters to be 300mm high. Maximum luminance level to be 250 cdm2.

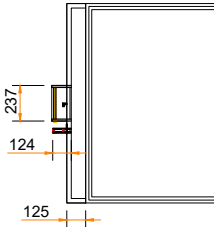


SECTION

PROPOSED SHOPFRONT ELEVATION

 

ADVERTISEMENT

REVISIONS				FIT OUT TYPE REBRAND		REFERENCE DRAWINGS		
				PROJECT MERKUR SLOTS 297 KENTISH TOWN ROAD NORTH LONDON NW5 2TJ		SCALE 1:50		
						DRAWN BY RT		
Revision Log:				DESCRIPTION PROPOSED SIGNAGE ELEVATION		DATE 17/10/22		
						DRAWING No. 337-PL-02		REVISION -
Rev:	Description:	By:	Date:					