

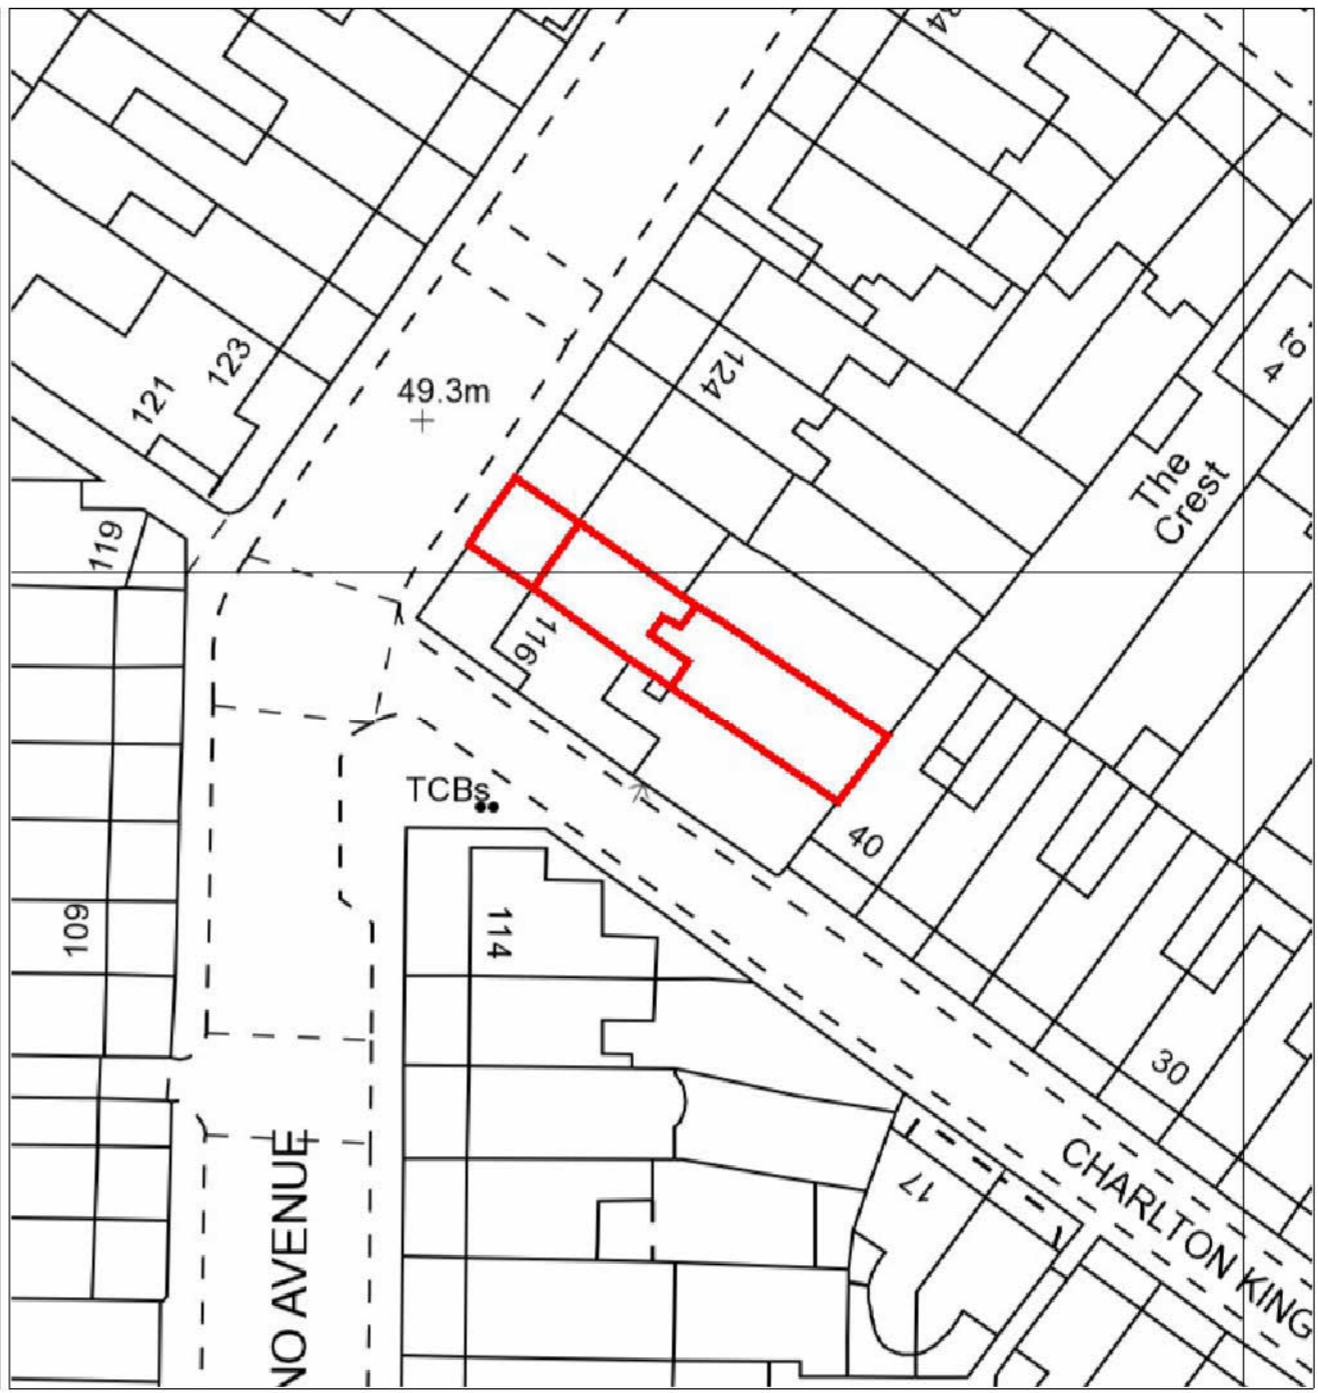



No.	Description	Date

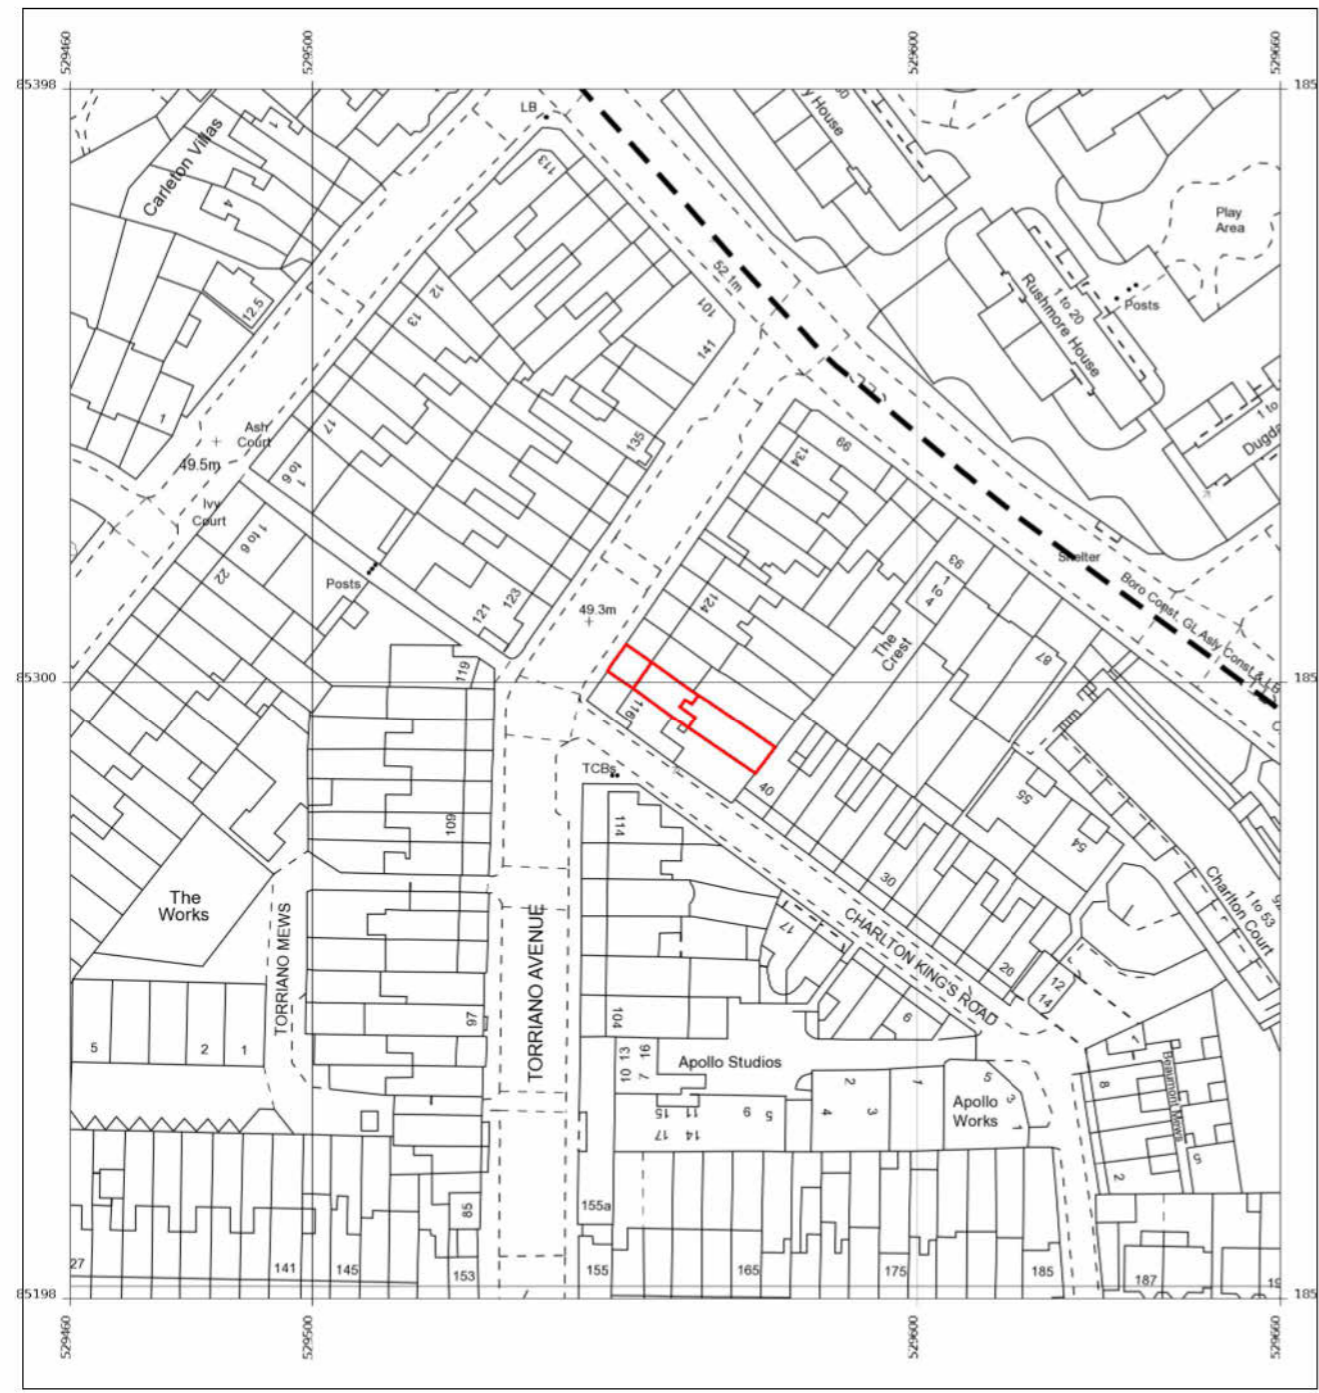

1 Location plan
1 : 1250

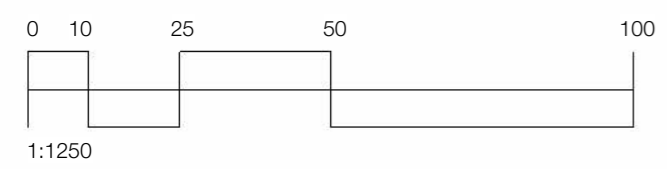

2 Block plan
1 : 500

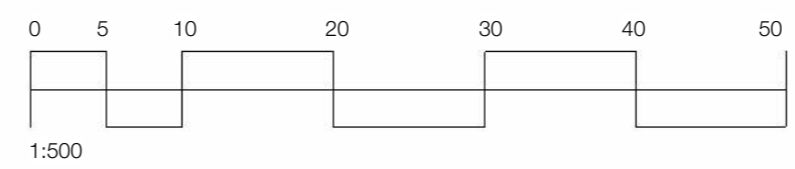

FELIXDB

12 Chichester Road
London NW6 5QN

t. 07966264656

felix@felixdb.co.uk

TITLE
LOCATION AND BLOCK PLAN

PROJECT
118 Torriano Avenue NW5 2RY

CLIENT Hamed & Fleur


F.P 16/03/2023 09:11:48

PROJECT NUMBER 118W-


SCALE (@ A3) As indicated

DRAWING NUMBER REV

FDB-118W- A001	
----------------	--

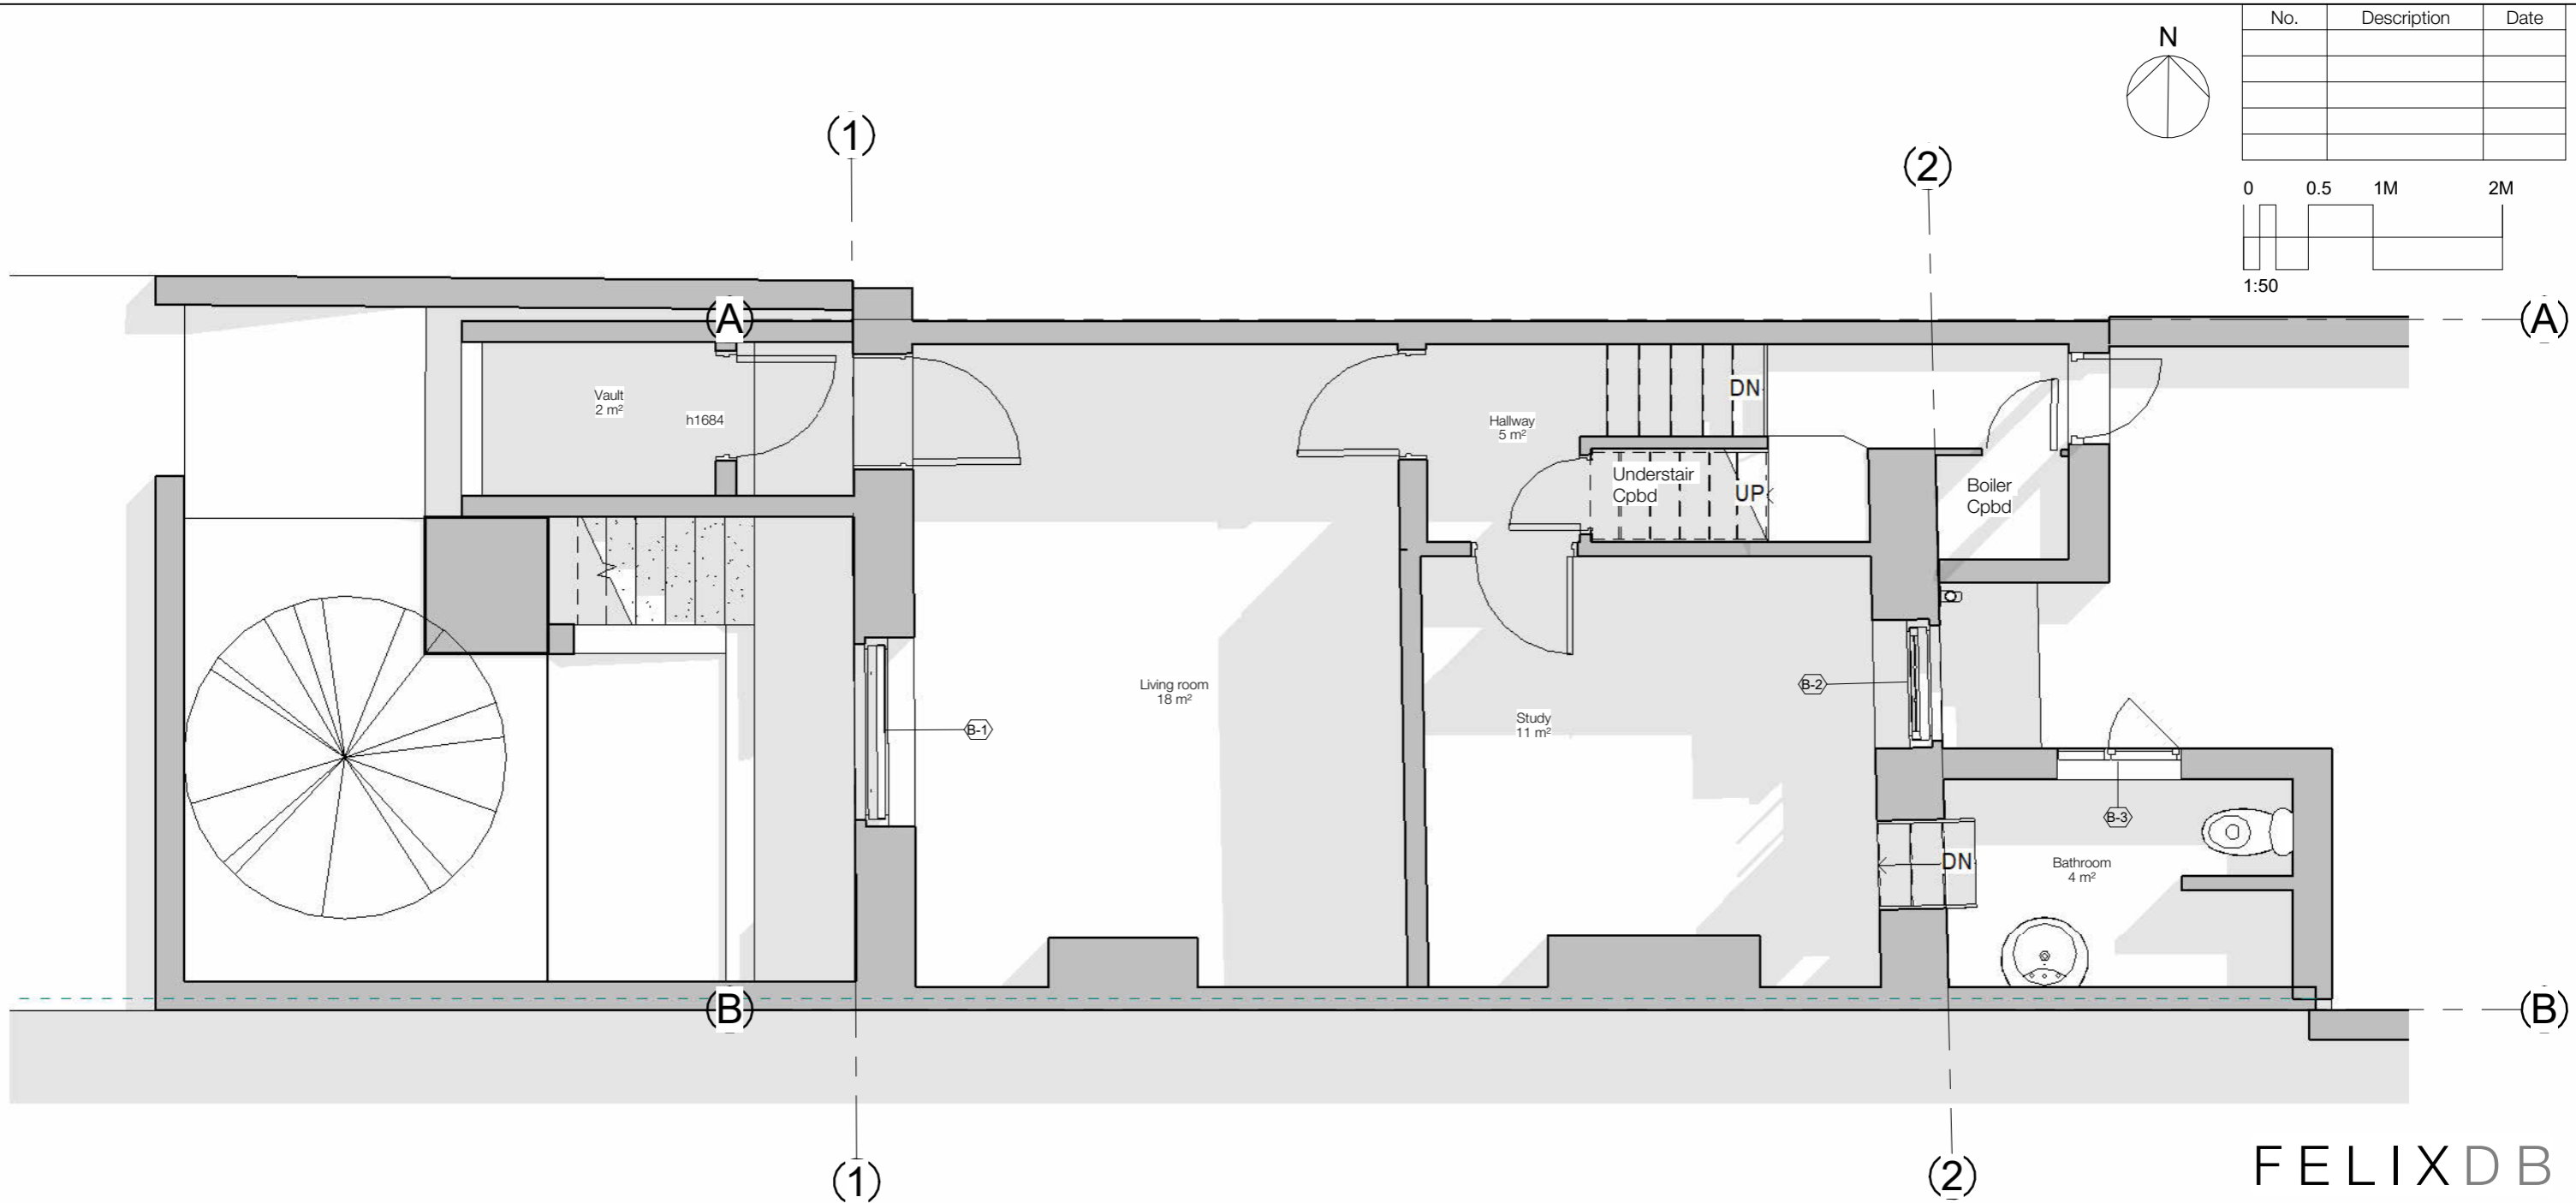

No.	Description	Date

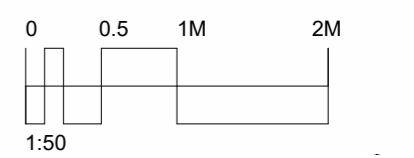

1 -1 Lower Ground Floor - Existing 1.50
1:50

FELIXDB

12 Chichester Road
London NW6 5QN
t. 07966264656
felix@felixdb.co.uk

TITLE
EXISTING LOWER GRD FLOOR 1-50

PROJECT
118 Torriano Avenue NW5 2RY

CLIENT
Hamed & Fleur


F.P
16/03/2023 09:11:49

PROJECT NUMBER
118W-



SCALE (@ A3)
1:50

DRAWING NUMBER
REV


FDB-118W- A100	
----------------	--

 

No.	Description	Date

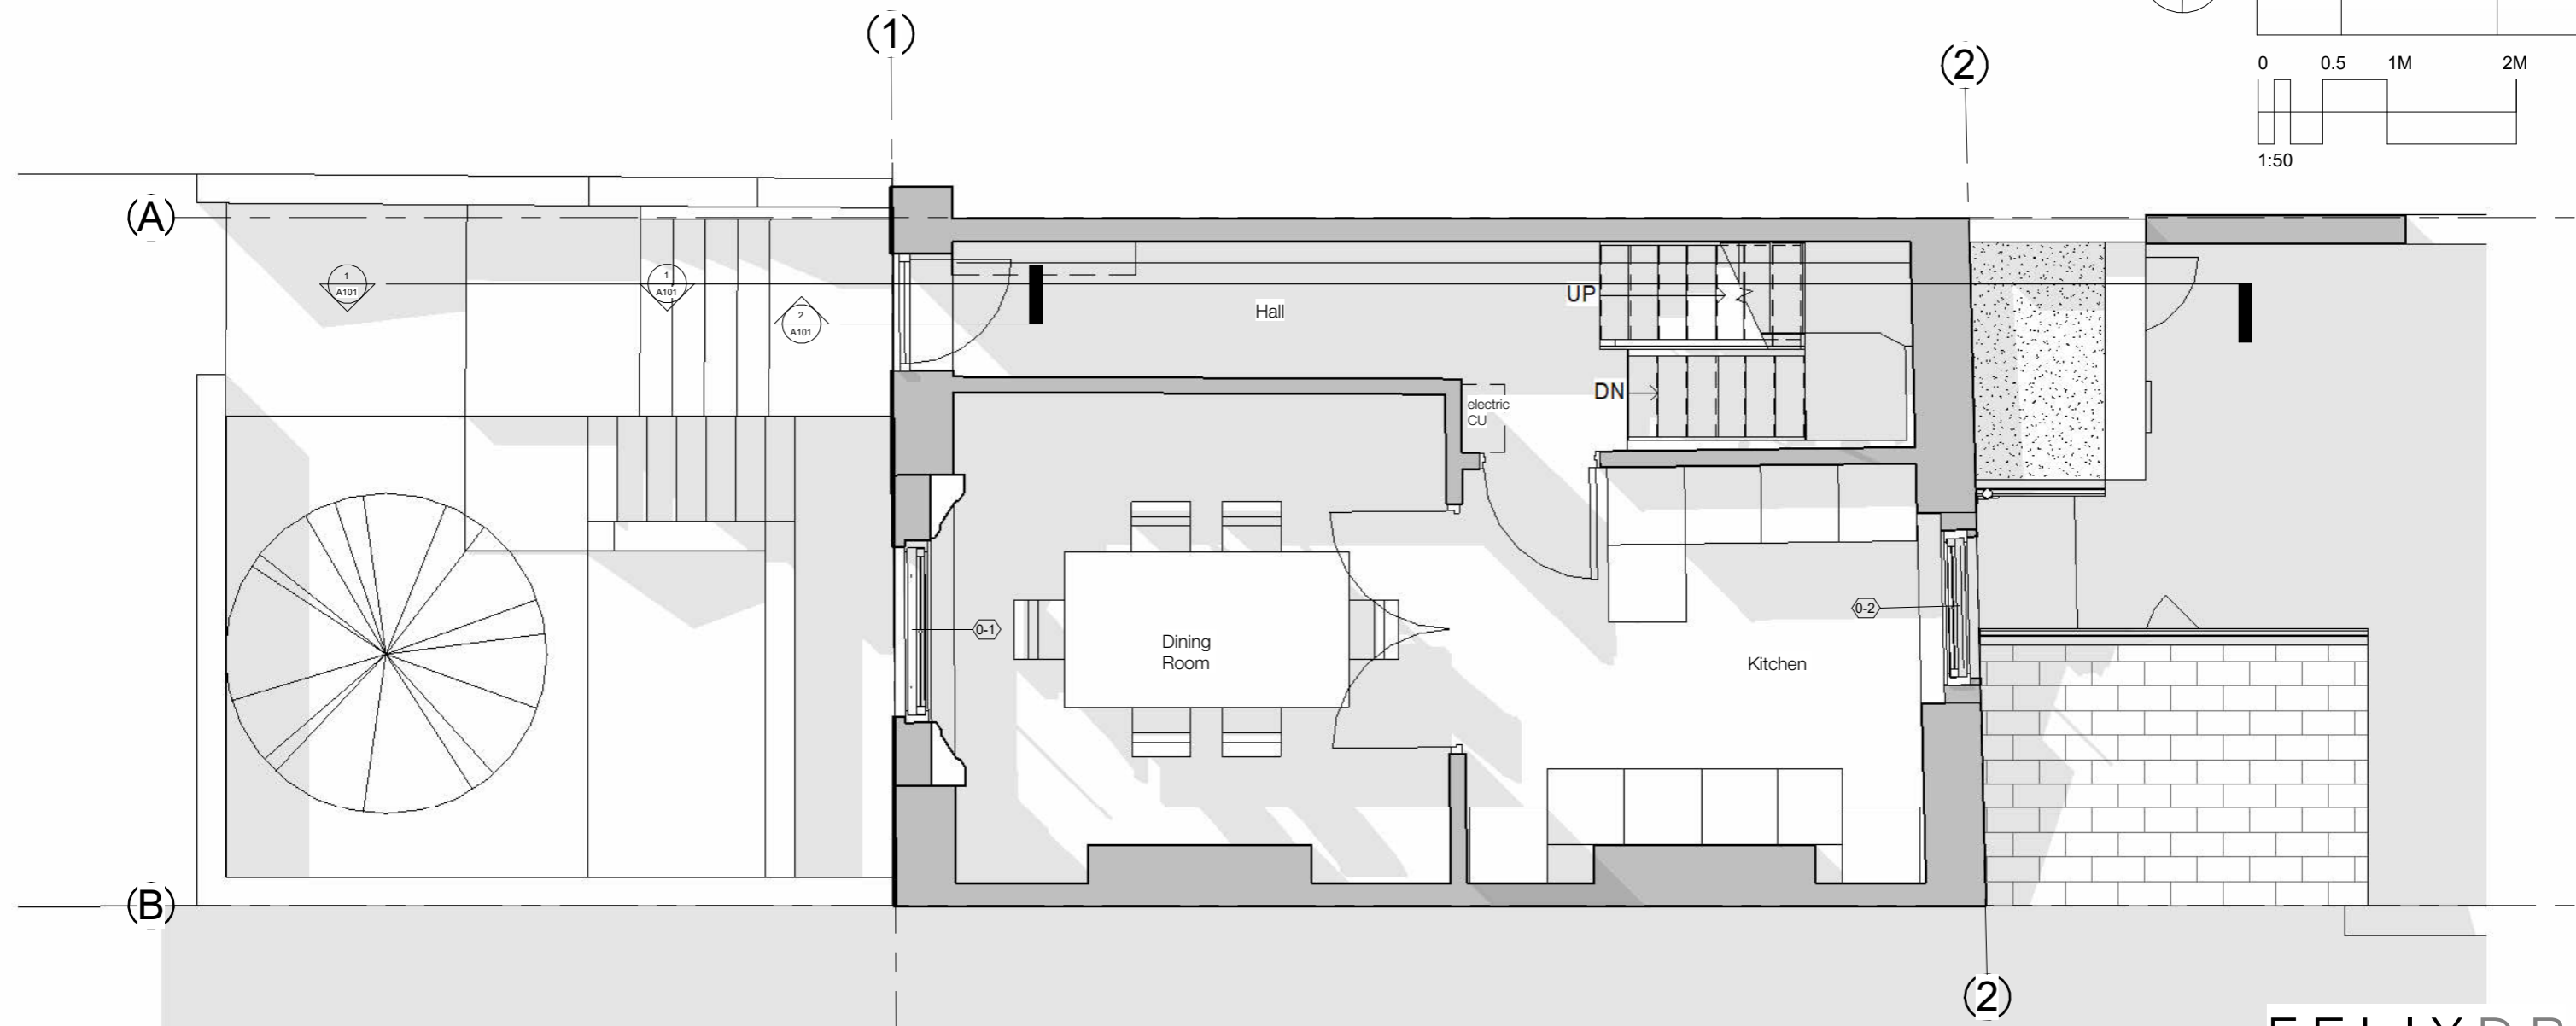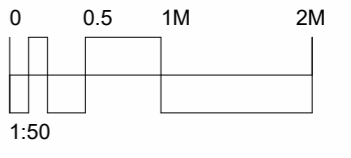

1 0 Ground Floor - Existing 1.50
1:50

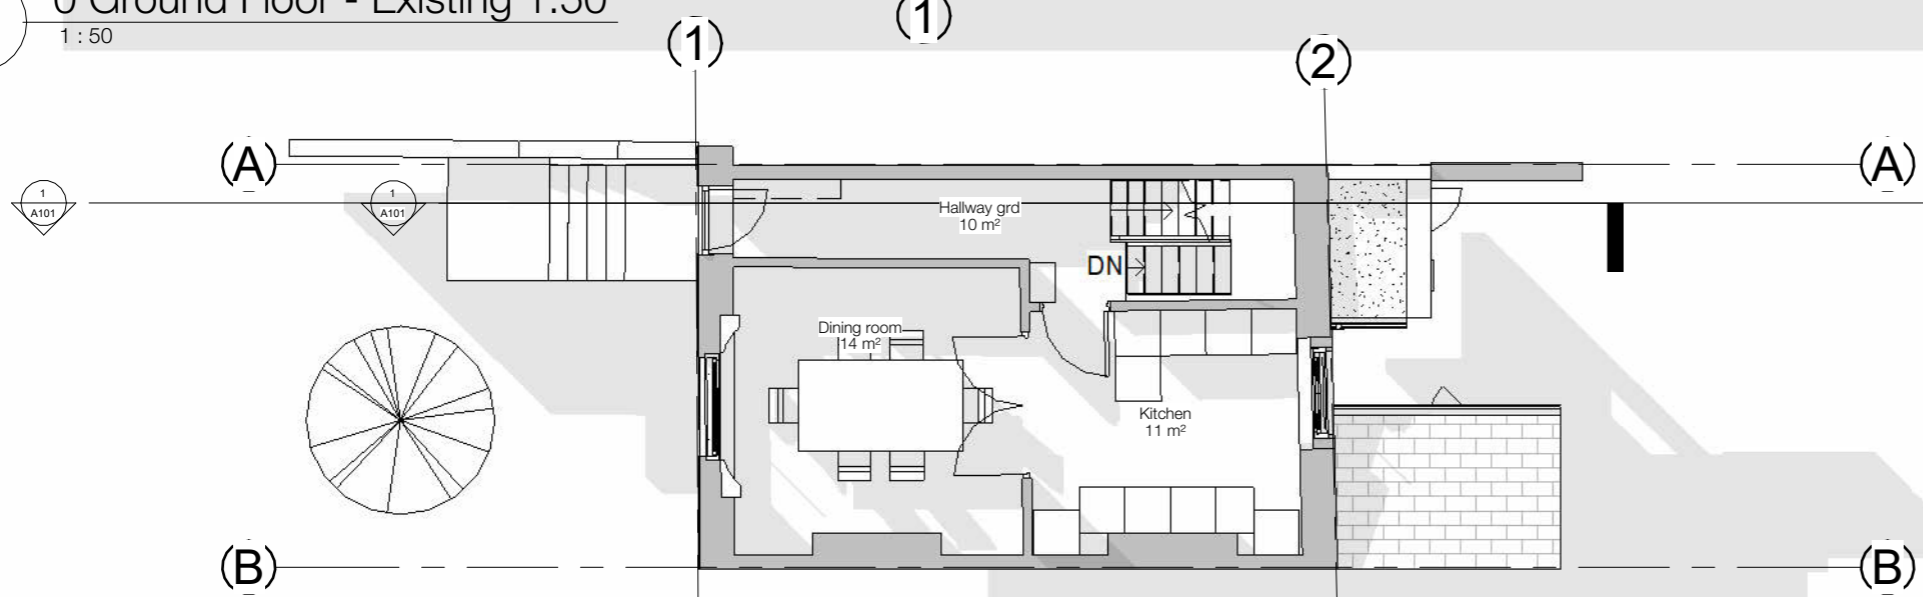

2 0 Ground Floor - Existing 1.100
1:100

FELIXDB

12 Chichester Road
London NW6 5QN
t. 07966264656
felix@felixdb.co.uk

TITLE
EXISTING GRD FLOOR 1-50

PROJECT
118 Torriano Avenue NW5 2RY

CLIENT
Hamed & Fleur


F.P
16/03/2023 09:11:49

PROJECT NUMBER
118W-



SCALE (@ A3)
As indicated

DRAWING NUMBER
REV

FDB-118W- A101	
----------------	--

 

No.	Description	Date

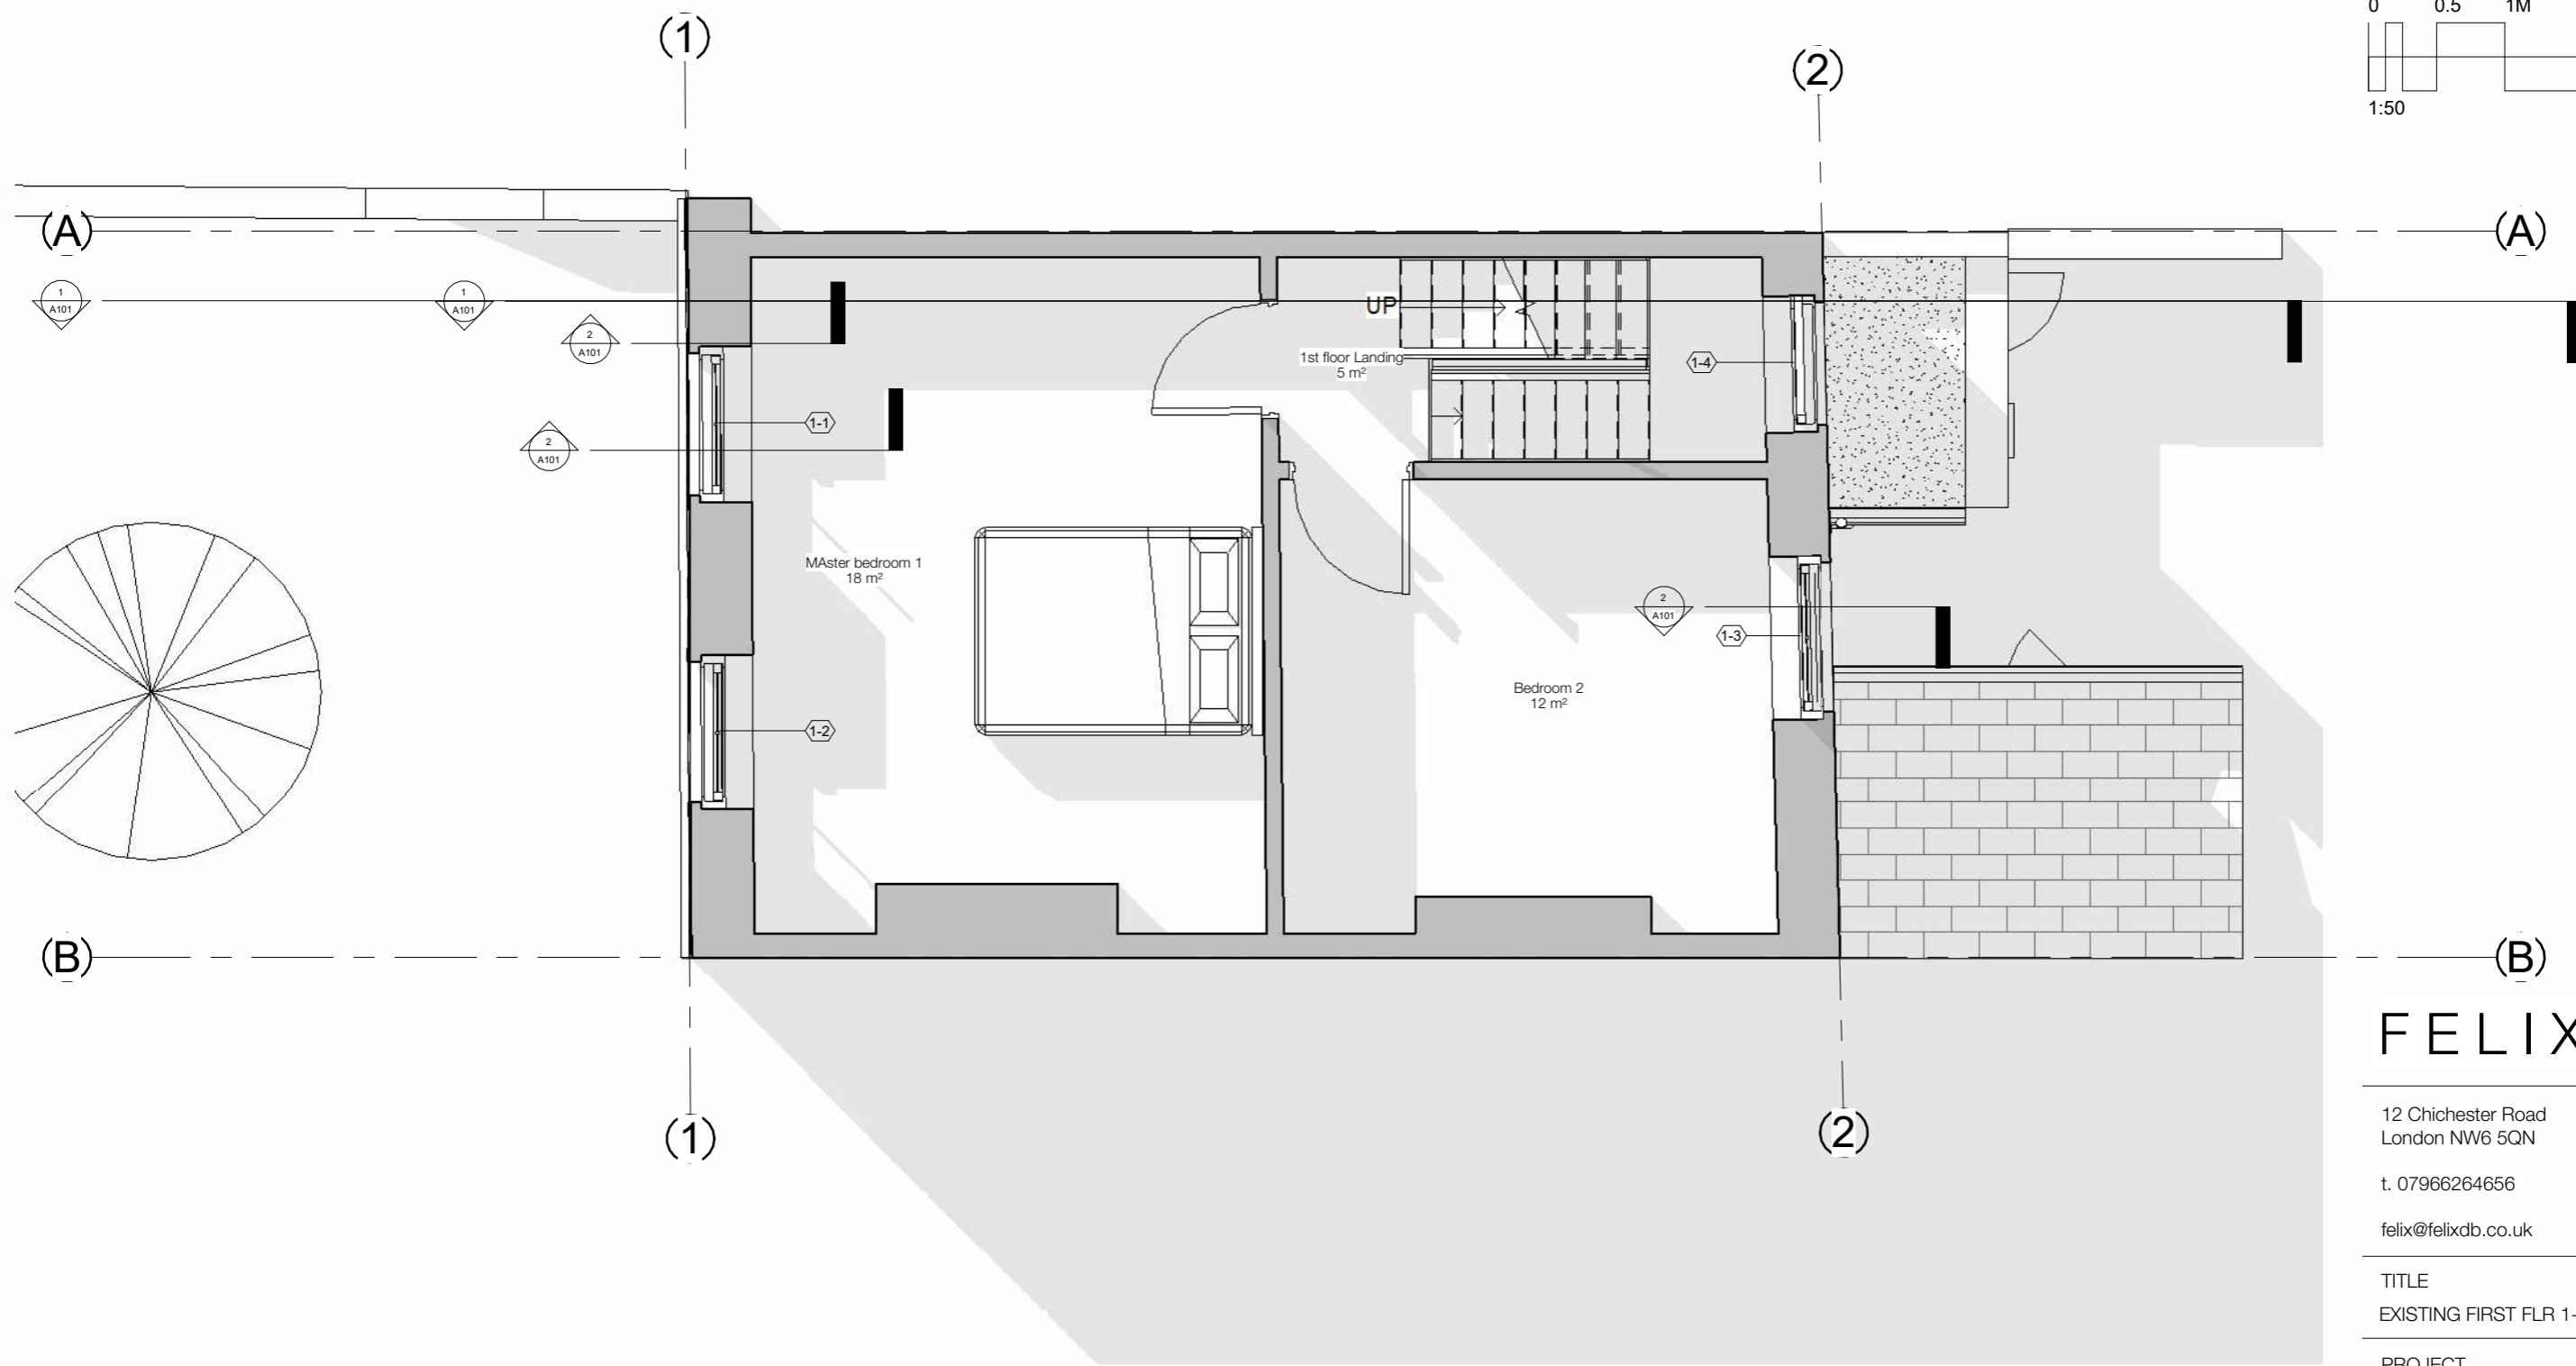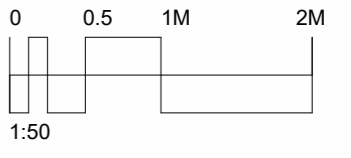

FELIXDB

12 Chichester Road
London NW6 5QN

t. 07966264656

felix@felixdb.co.uk

TITLE
EXISTING FIRST FLR 1-50

PROJECT
118 Torriano Avenue NW5 2RY

CLIENT Hamed & Fleur

F.P 16/03/2023 09:11:50


PROJECT NUMBER 118W-

SCALE (@ A3) 1 : 50



DRAWING NUMBER REV

FDB-118W- A102	
----------------	--

1 01 First Floor - Existing 1.50
1 : 50

 

No.	Description	Date

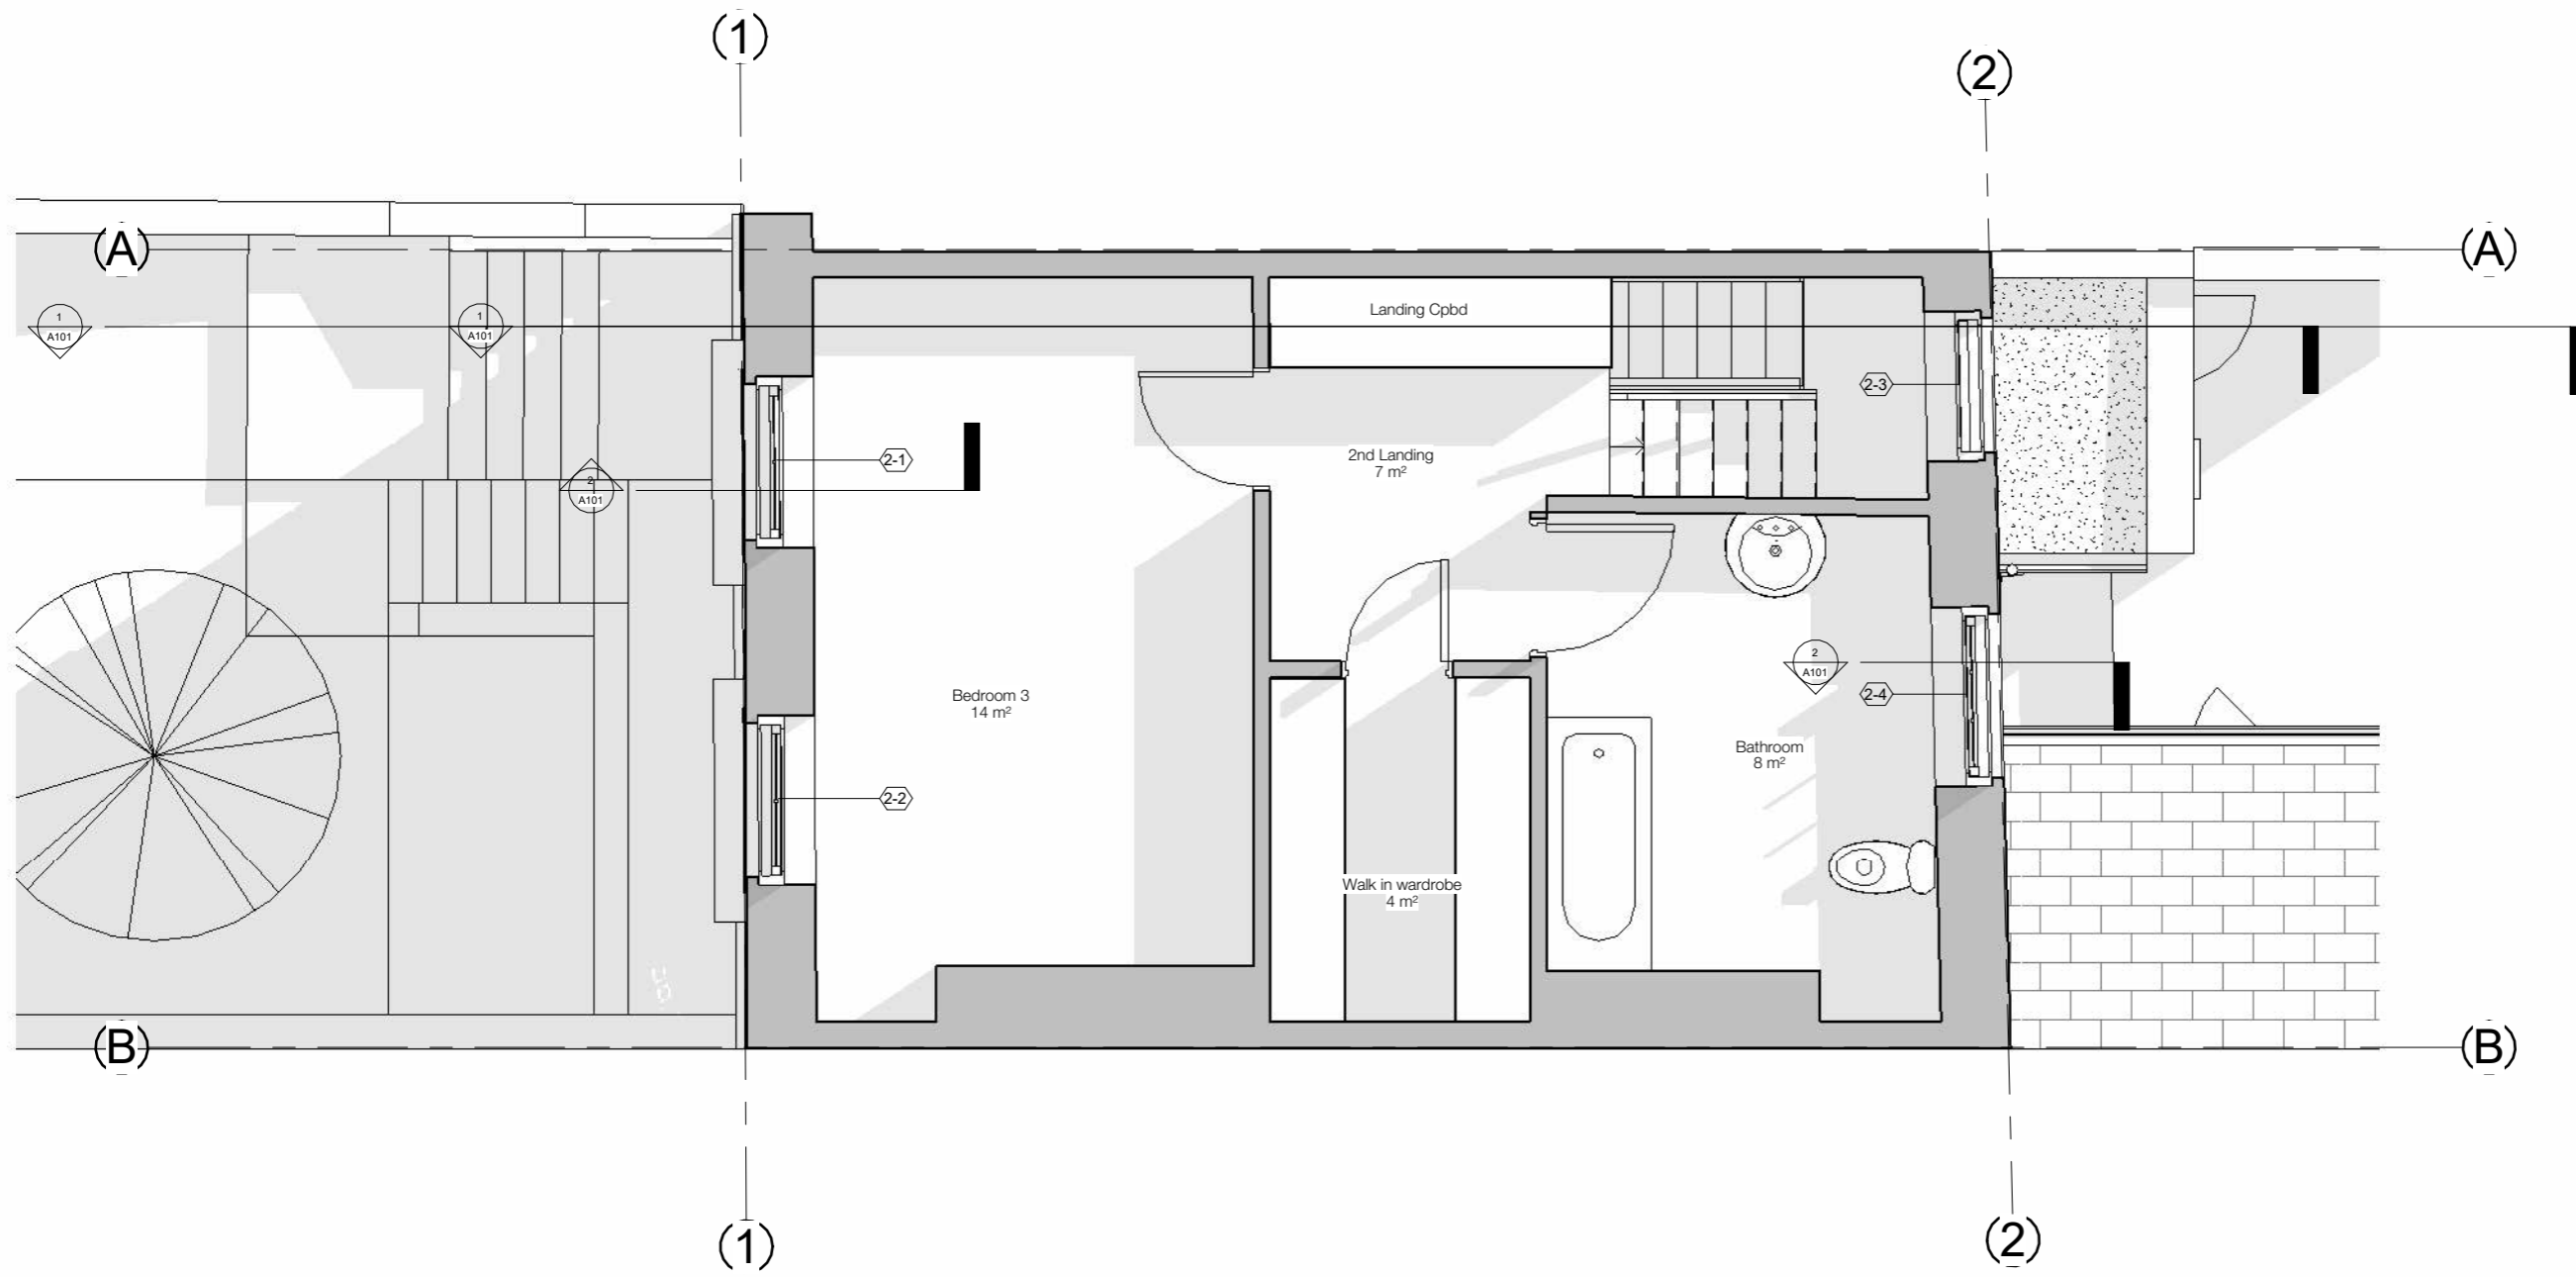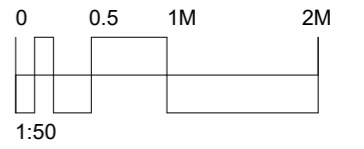

1 02 Existing Second Floor
1 : 50

FELIXDB

12 Chichester Road
London NW6 5QN

t. 07966264656

felix@felixdb.co.uk

TITLE
EXISTING SECOND FLR 1-50

PROJECT
118 Torriano Avenue NW5 2RY

CLIENT Hamed & Fleur


F.P 16/03/2023 09:11:51

PROJECT NUMBER 118W-



SCALE (@ A3) 1 : 50

DRAWING NUMBER REV

FDB-118W- A103	
----------------	--

 

No.	Description	Date

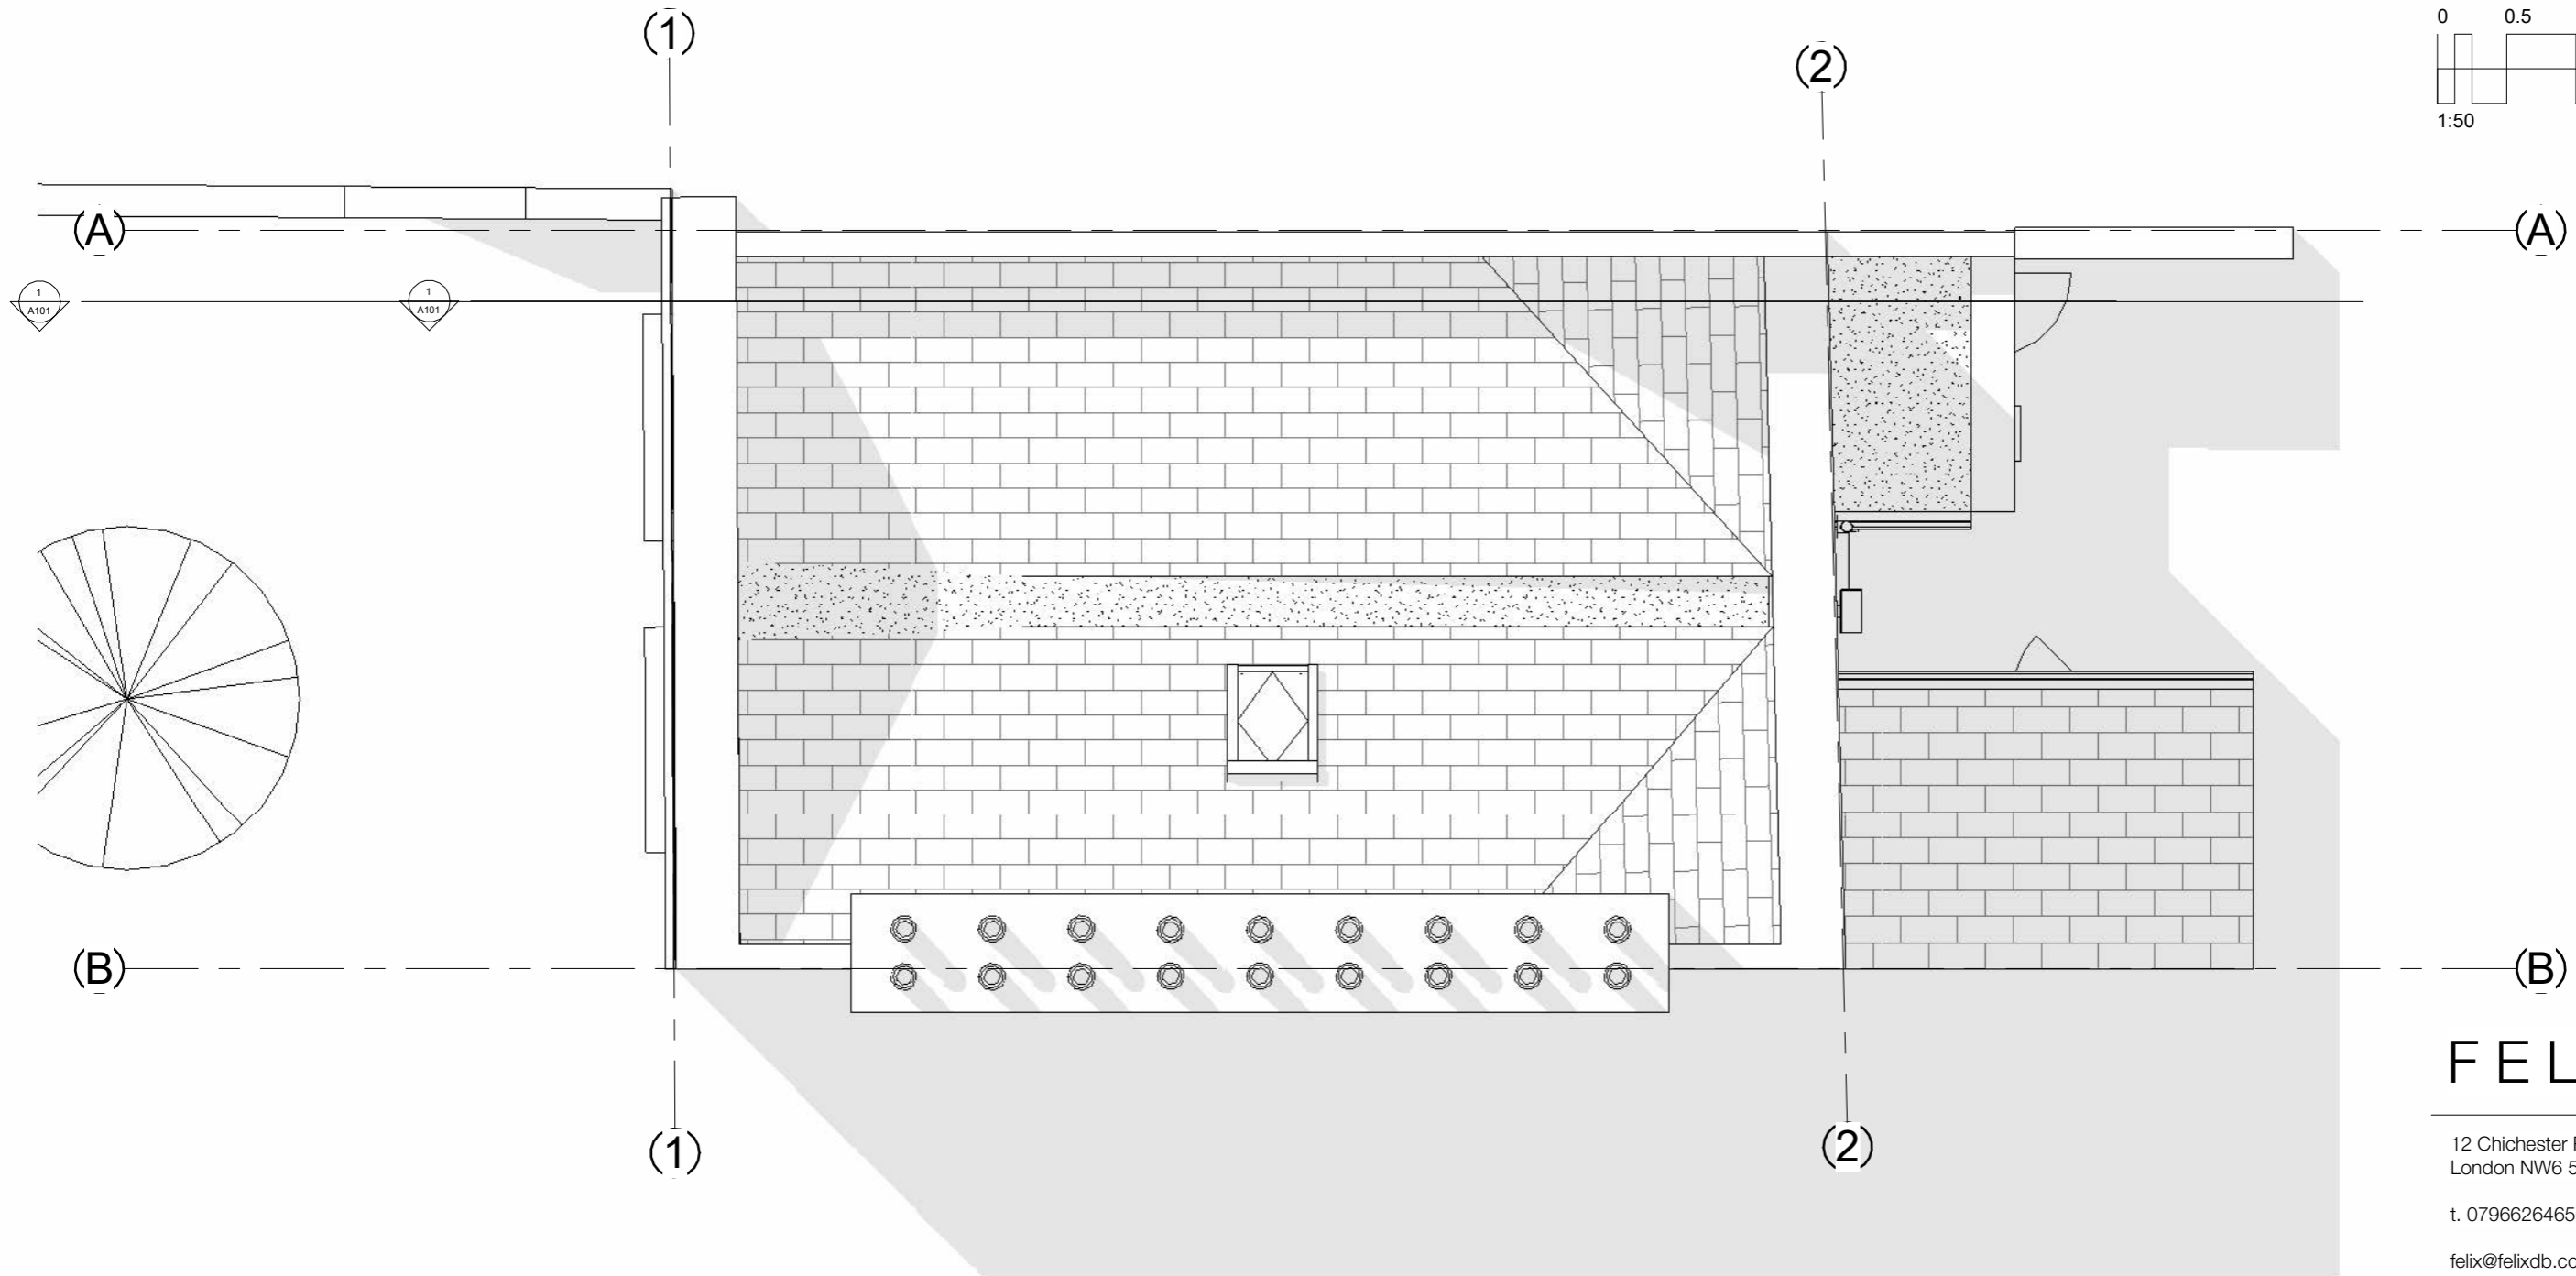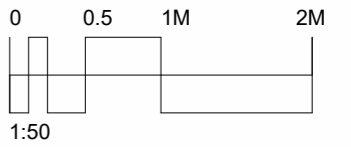

1 04 Roof Plan - Existing 1.50
1 : 50

FELIXDB

12 Chichester Road
London NW6 5QN

t. 07966264656

felix@felixdb.co.uk

TITLE
EXISTING ROOF - 1-50

PROJECT
118 Torriano Avenue NW5 2RY

CLIENT Hamed & Fleur

F.P 16/03/2023 09:11:52


PROJECT NUMBER 118W-

SCALE (@ A3) 1 : 50

DRAWING NUMBER REV

FDB-118W- A104	
----------------	--

No.	Description	Date

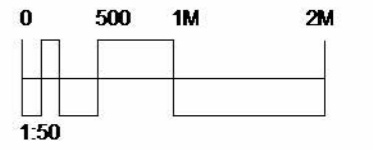

FELIXDB

12 Chichester Road
London NW6 5QN

t. 07966264656

felix@felixdb.co.uk

TITLE
FRONT ELEVATION EXISTING

PROJECT
118 Torriano Avenue NW5 2RY

CLIENT Hamed & Fleur

F.P 16/03/2023 09:11:53

PROJECT NUMBER 118W-

SCALE (@ A3) 1 : 50


DRAWING NUMBER REV

FDB-118W- A301

1 Front Elevation - Existing
1 : 50



No.	Description	Date

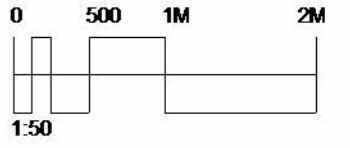

1 Rear Elevation - Existing
1 : 50

FELIXDB

12 Chichester Road
London NW6 5QN
t. 07966264656
felix@felixdb.co.uk

TITLE
REAR ELEVATION EXISTING

PROJECT
118 Torriano Avenue NW5 2RY

CLIENT Hamed & Fleur

F.P 16/03/2023 09:11:54



PROJECT NUMBER 118W-

SCALE (@ A3) 1 : 50

DRAWING NUMBER REV

FDB-118W- A302	
----------------	--

No.	Description	Date

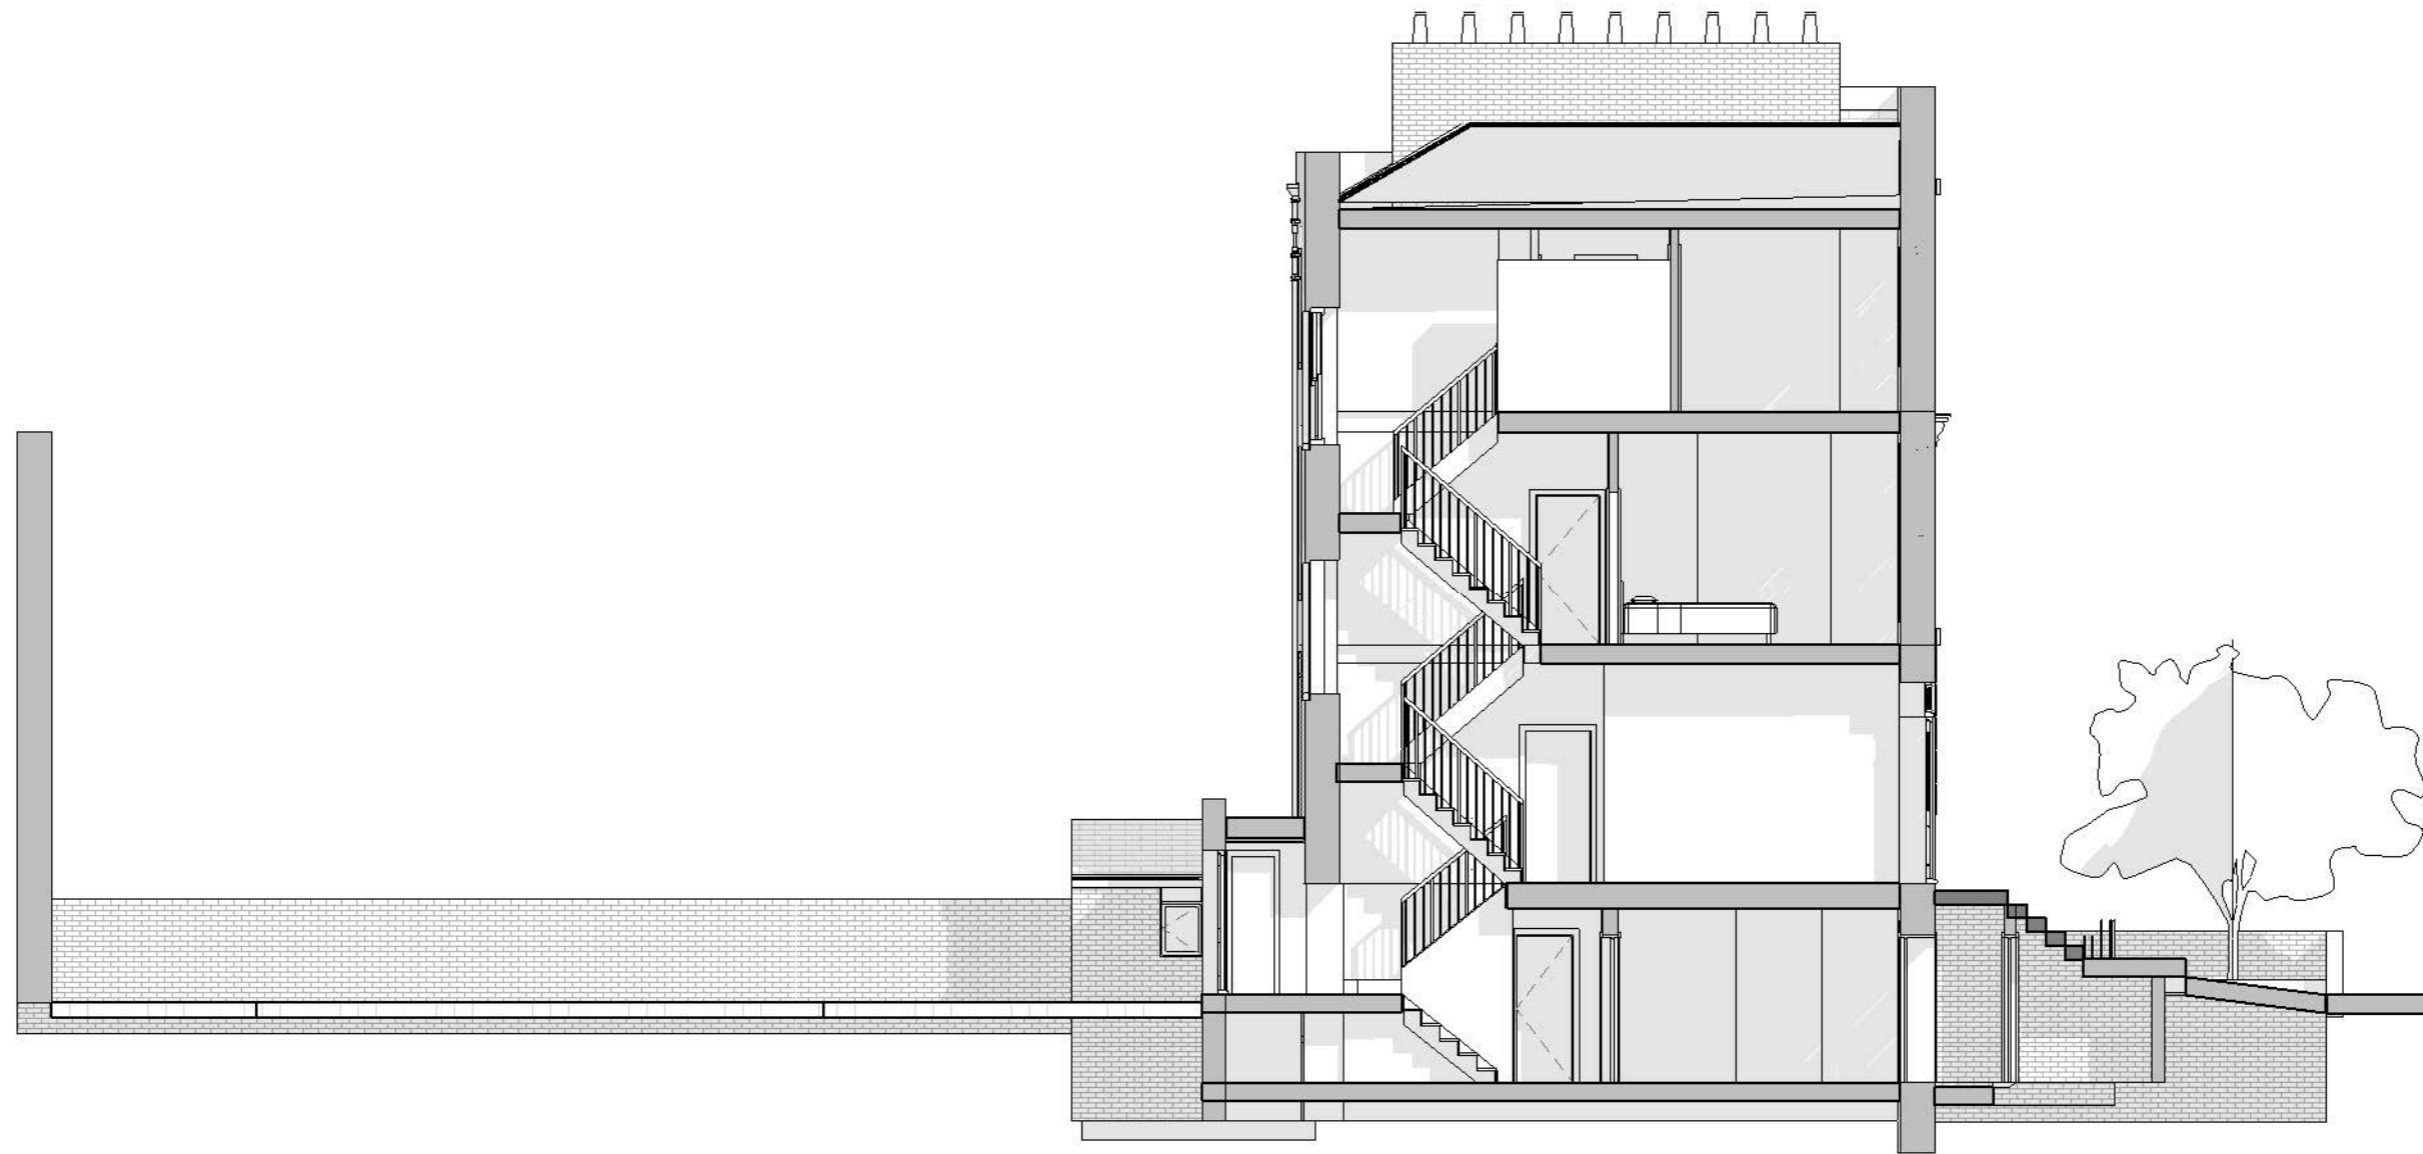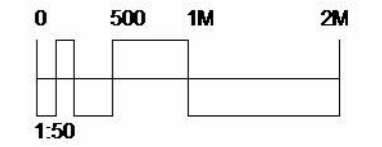

1 Section A - Existing
1 : 100

FELIXDB

12 Chichester Road
London NW6 5QN
t. 07966264656
felix@felixdb.co.uk

TITLE
EXISTING SECTIONS

PROJECT
118 Torriano Avenue NW5 2RY

CLIENT Hamed & Fleur

F.P 16/03/2023 09:11:55


PROJECT NUMBER 118W-

SCALE (@ A3) 1 : 100

DRAWING NUMBER REV

FDB-118W- A401	
----------------	--

No.	Description	Date

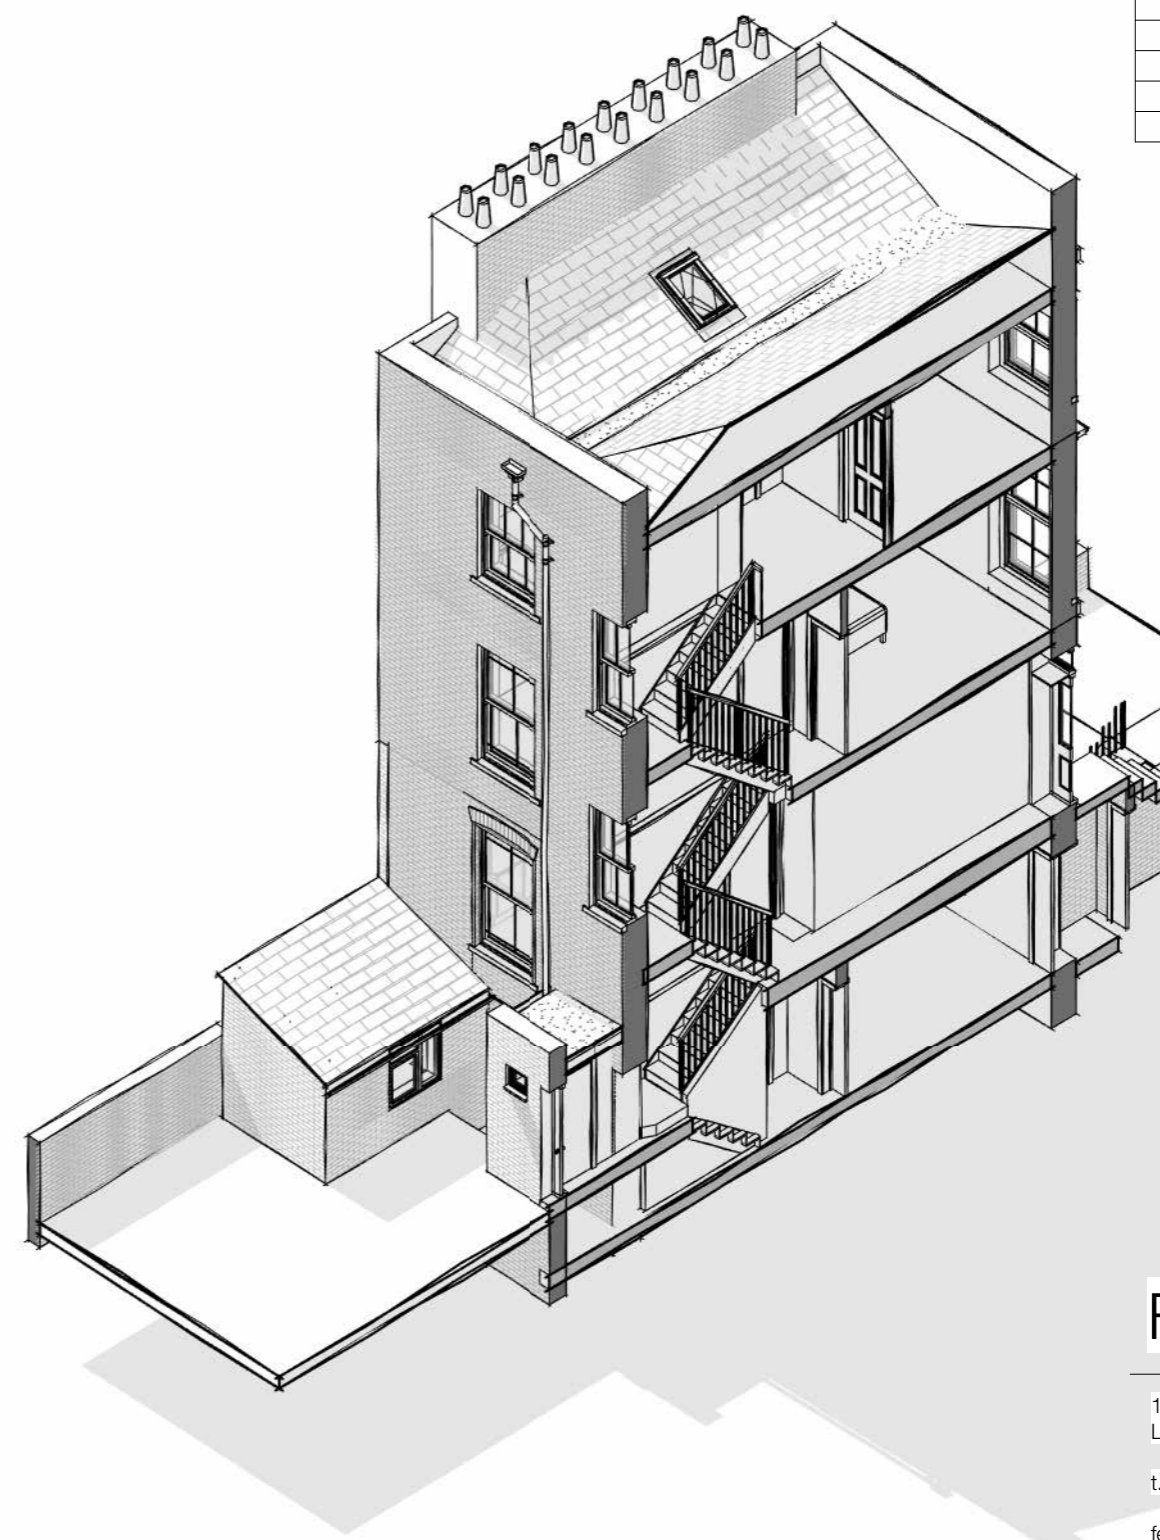

1 3D EXISTING CUT OUT

2 3D FRONT EXISTING perspective

3 3D REAR EXISTING perspective

FELIXDB

12 Chichester Road
London NW6 5QN

t. 07966264656

felix@felixdb.co.uk

TITLE
EXISTING perspective views

PROJECT
118 Torriano Avenue NW5 2RY

CLIENT Hamed & Fleur

F.P 16/03/2023 09:11:58

PROJECT NUMBER 118W-

SCALE (@ A3)

DRAWING NUMBER REV

FDB-118W- A501	
----------------	--