



WO.02 and D0.06 Rear Elevation doors and windows (1:10)

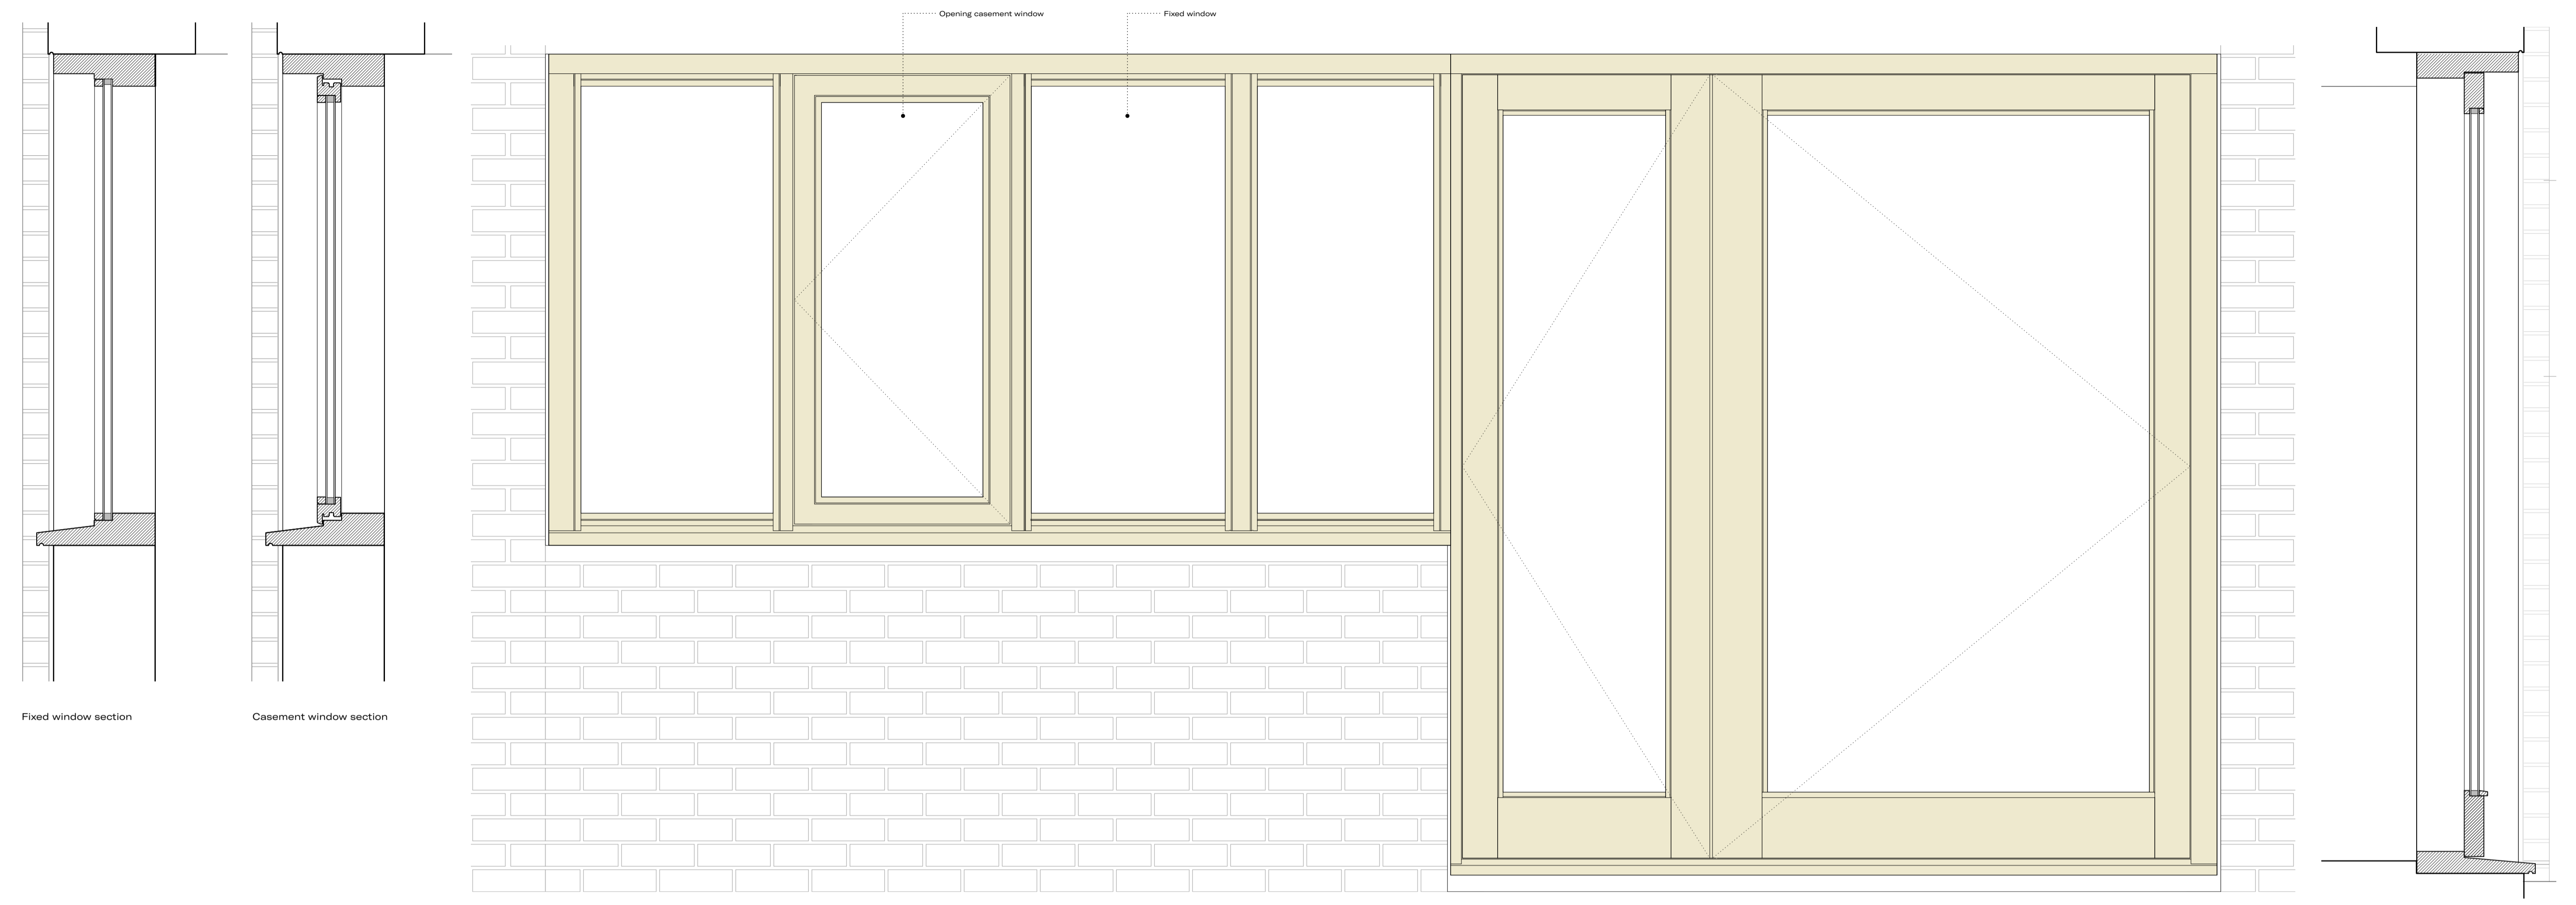


Fixed window section
 Casement window section

Rear Elevation

Door section

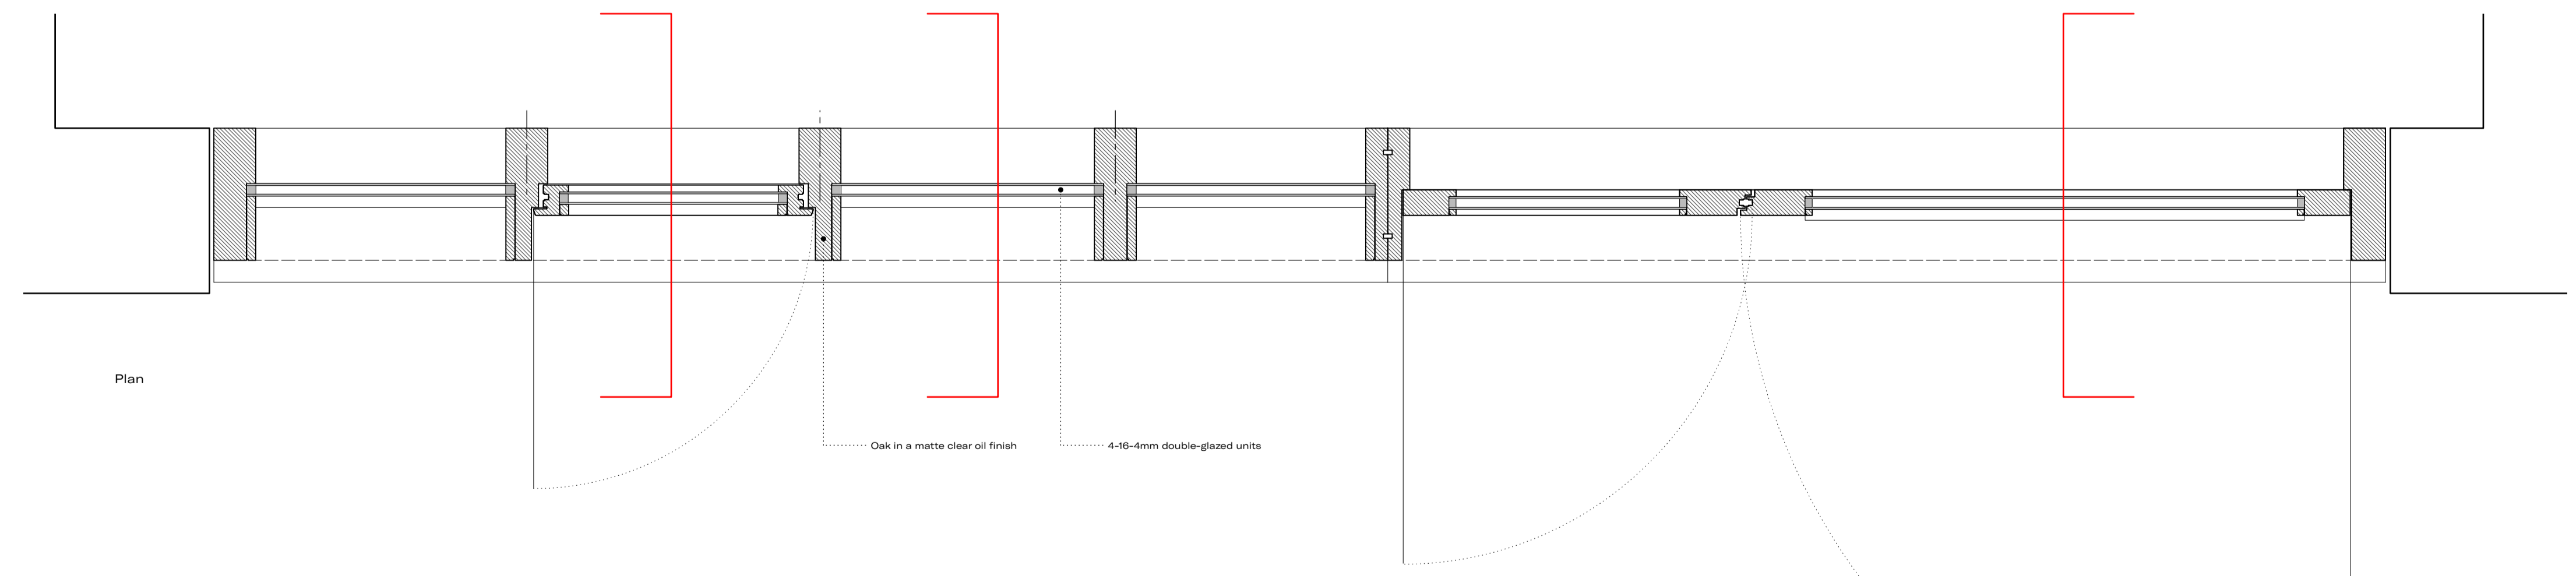

Plan

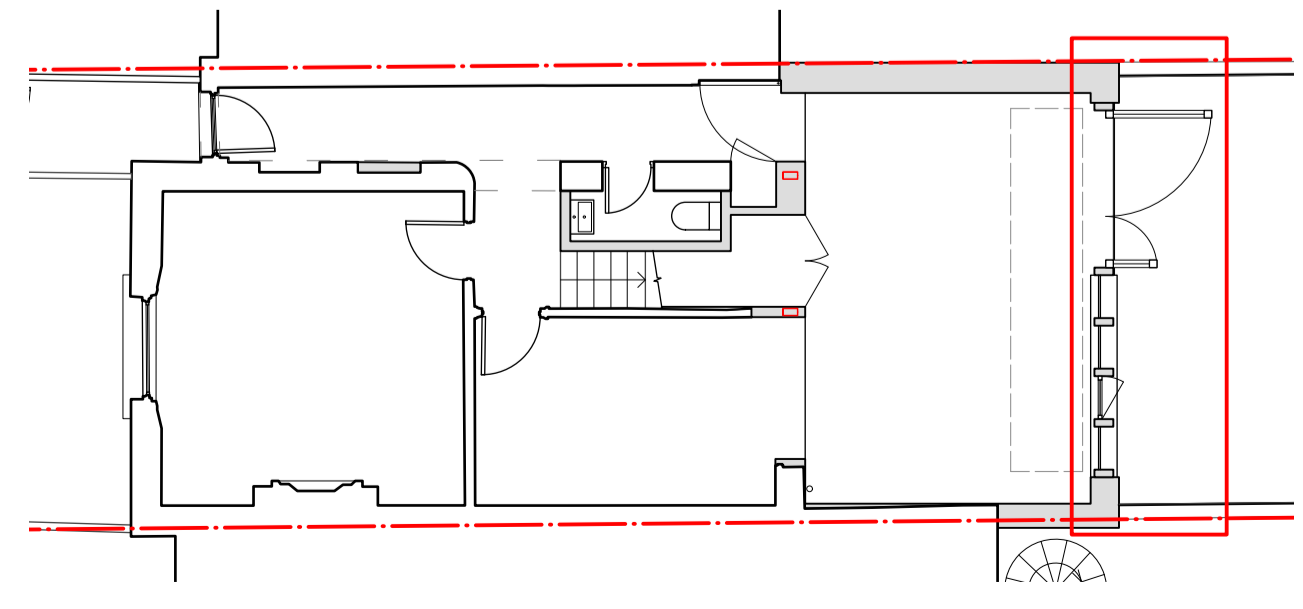

Key Plan
 Scale 1:100

REV	DATE	DESCRIPTION
L1	15.03.23	Issued for planning for discharge of conditions

RoachMatthews
 Unit 4105, The Rectory Factory
 100 Southway Road
 London SE16 4DD
 020 4927 8251
 info@roachmatthews.com
 roachmatthews.com

39 Rochester Road 002
 Details of external joinery 4401

Planning Mar 23 L1
 1:10 A1 15.03.23