

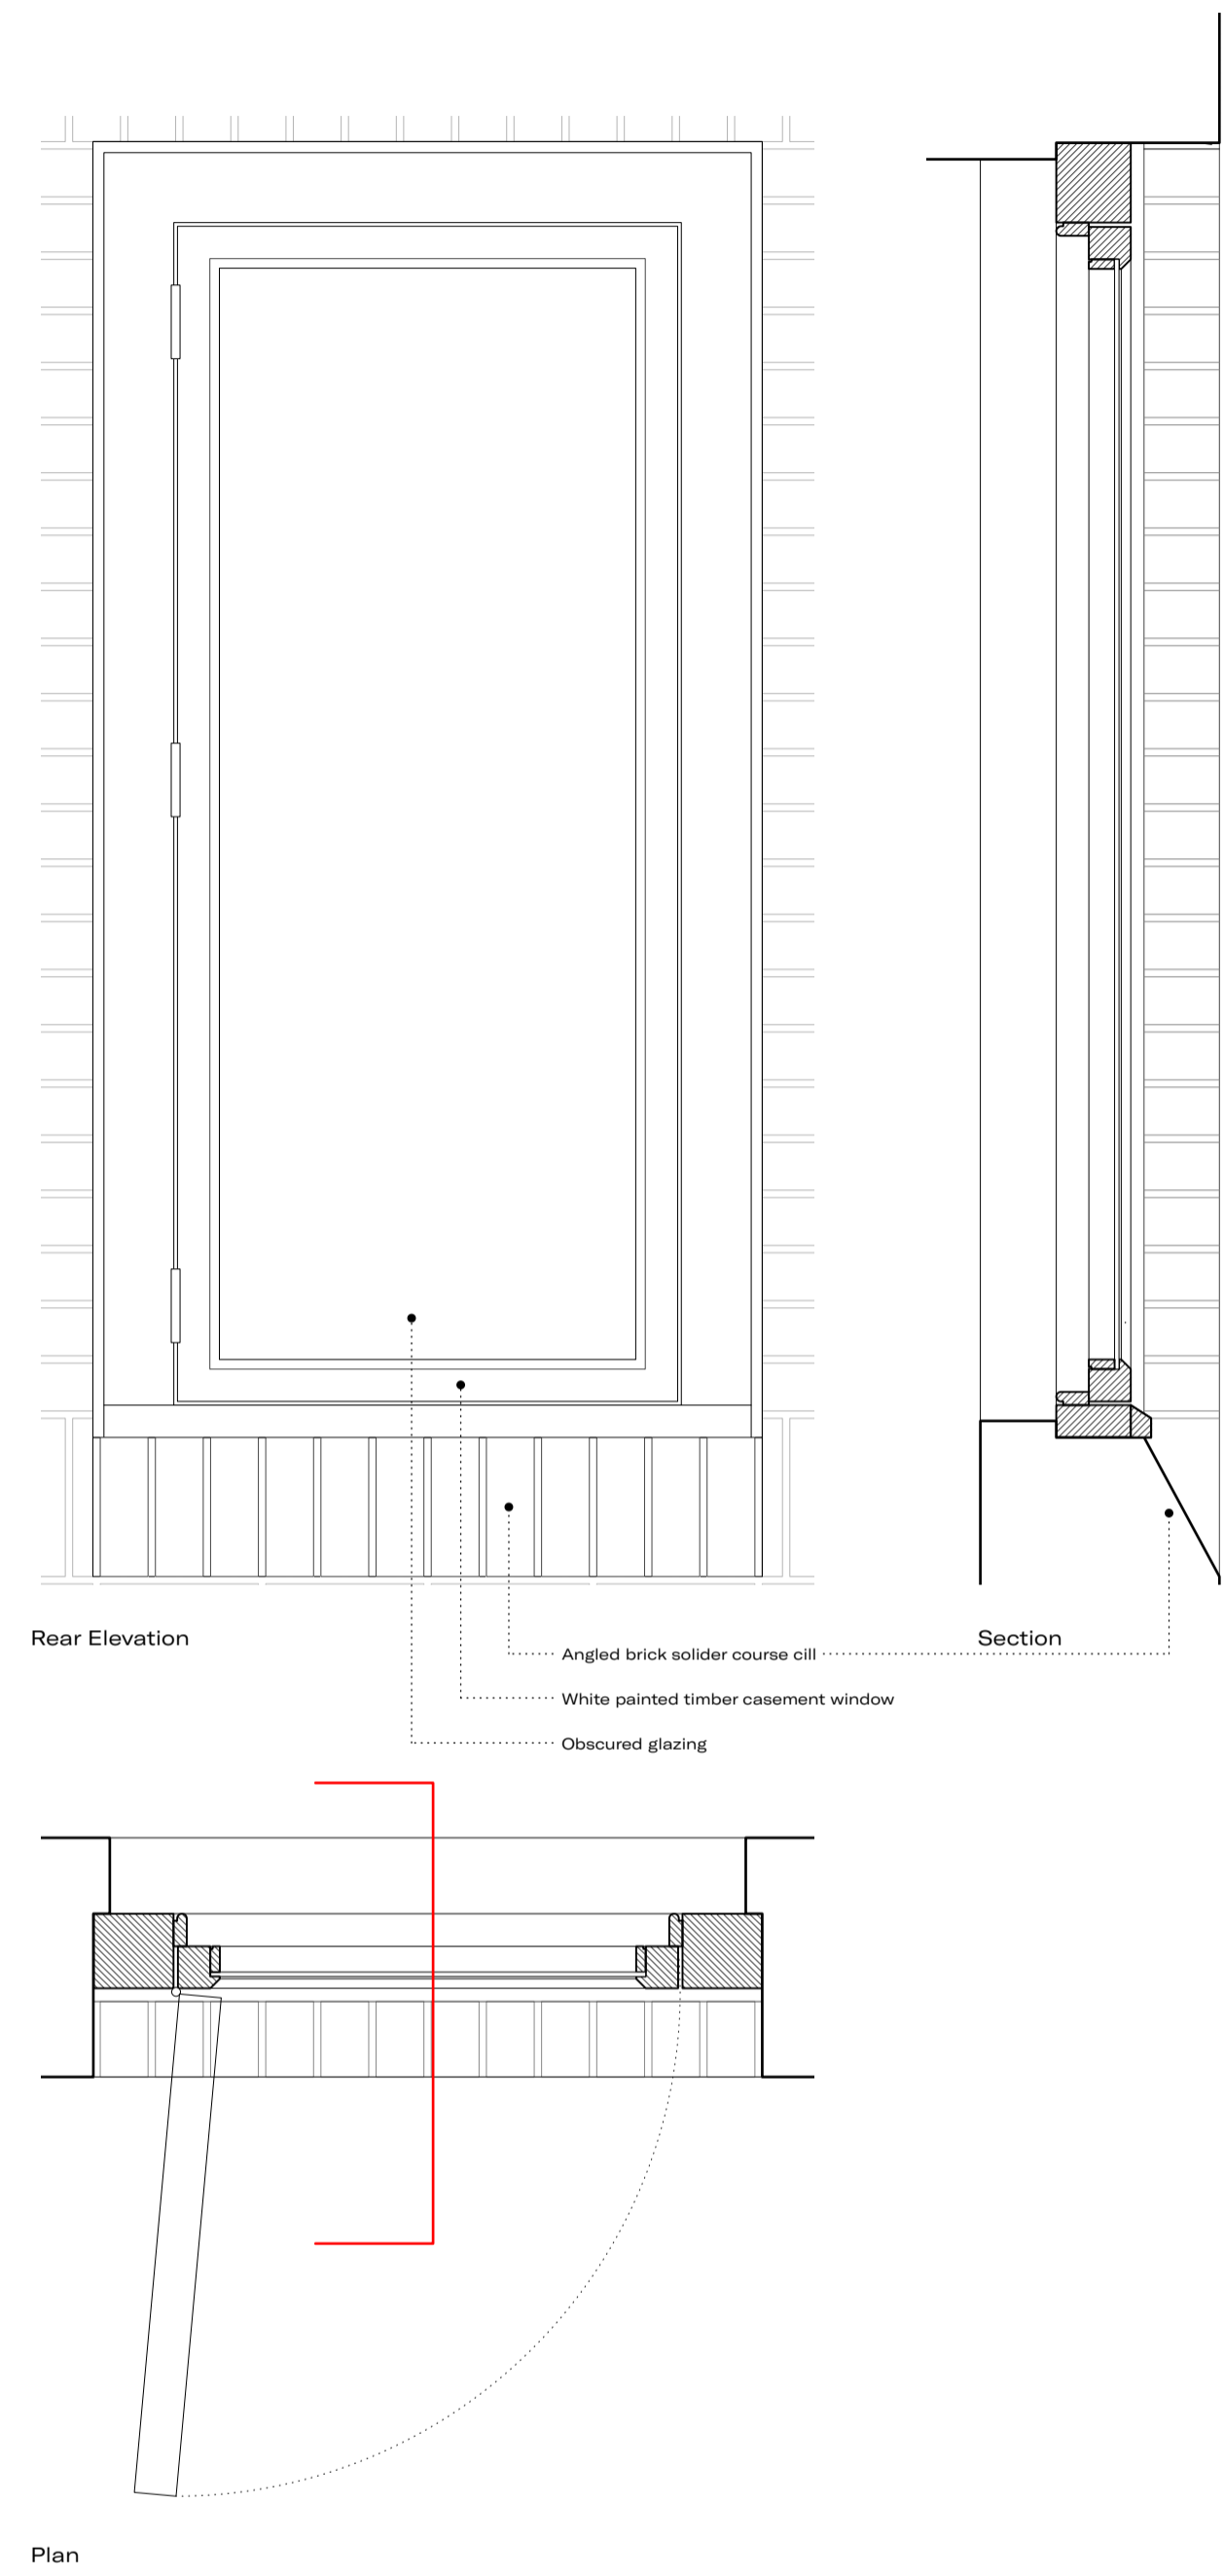


W1.03 Rear Elevation window (1:10)

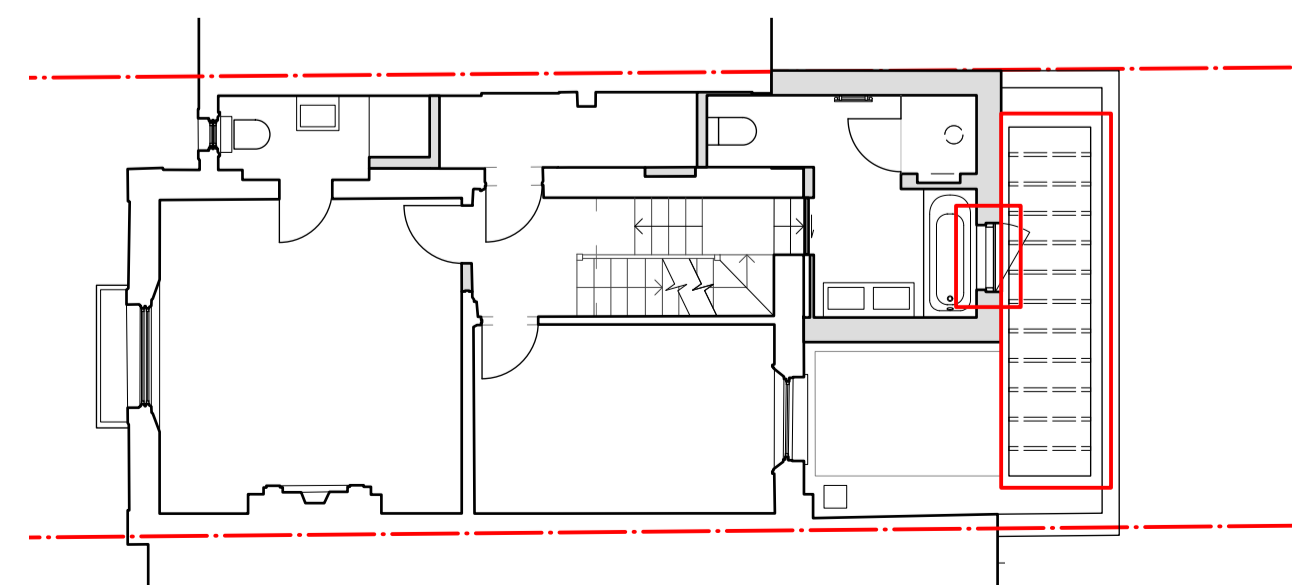

WR.01 Rear Extension rooflight (1:10)

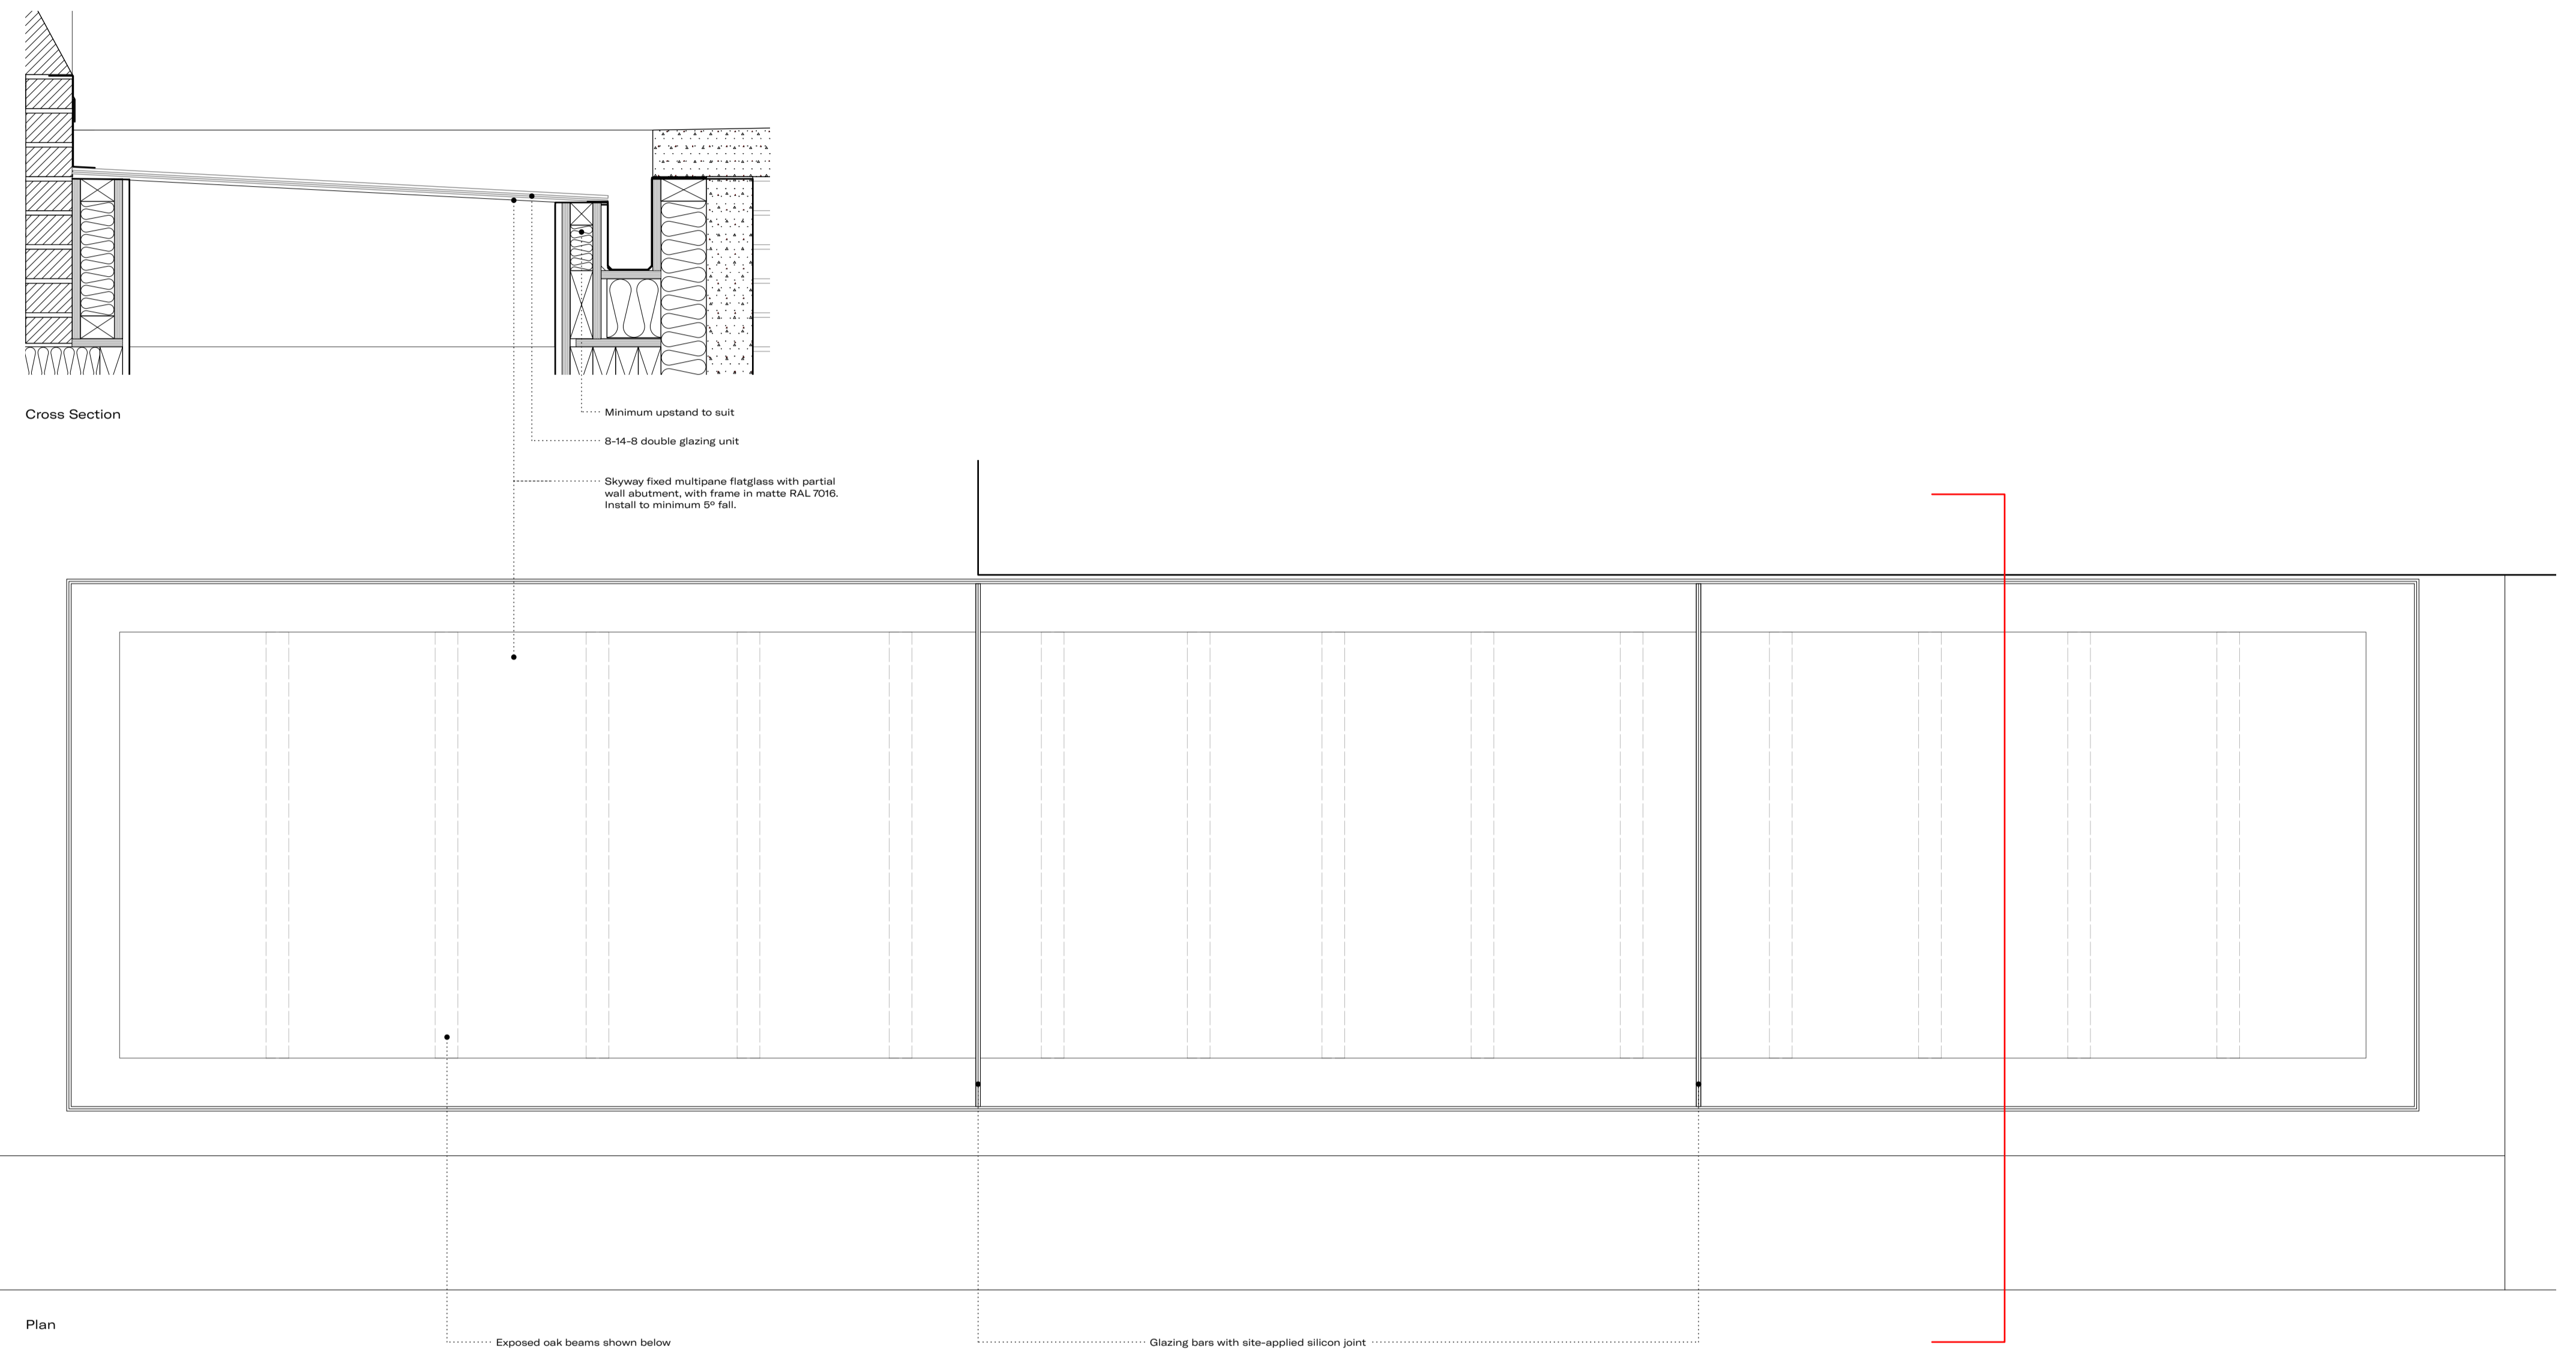

Key Plan
Scale 1:100

REV	DATE	DESCRIPTION
L1	15.03.23	Issued to planning for discharge of conditions

RoachMatthews

Unit A105, The Rectory Factory
 100 Devonport Road
 London SW8 4DD
 020 4937 8539
 info@roachmatthews.com
 roachmatthews.com

39 Rochester Road 002

Details of external joinery 4402

Planning Mar 23 L1

1:10 A1 15.03.23