


Do not scale. All dimensions to be confirmed on site. Information contained in this drawing is the sole copyright of Orms designers + architects ltd and is not to be reproduced without permission.

Key Plan:

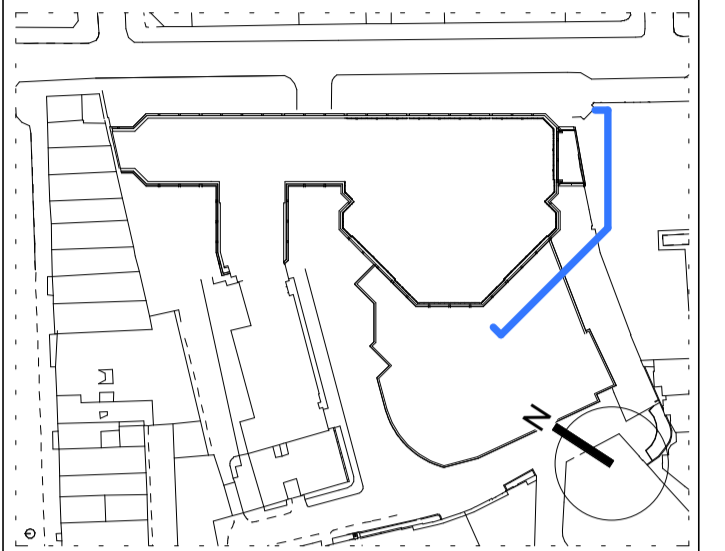

CDM risks relevant to this drawing:

Notes:



1 Existing South East Elevation - Planning  
Scale: 1 : 200



P01	22.12.16	Issued for Planning Review
P02	23.02.13	Issued for Planning Review
Rev.	Date	Description

Issued for:  
**S4 - FOR REVIEW**

**Orms**  
1 Oliver's Yard  
55-71 City Road  
London  
EC1Y 1HQ  
0207 833 8533  
orms@orms.co.uk  
orms.co.uk

Project:  
**Stephen Street Second Floor**

Drawing title:  
**Existing  
Planning  
1 Stephen Street South East Elevation**

Scale@A1      Project No.  
**As indicated**      **2188**

Project	Originator	Zone	Location	Type	Role	Number	Rev.
SS2-ORM-01-SE-DR-A	12503						P02