


Do not scale. All dimensions to be confirmed on site.
 Information contained in this drawing is the sole
 copyright of Orms designers + architects ltd and is not
 to be reproduced without permission.

Key Plan:

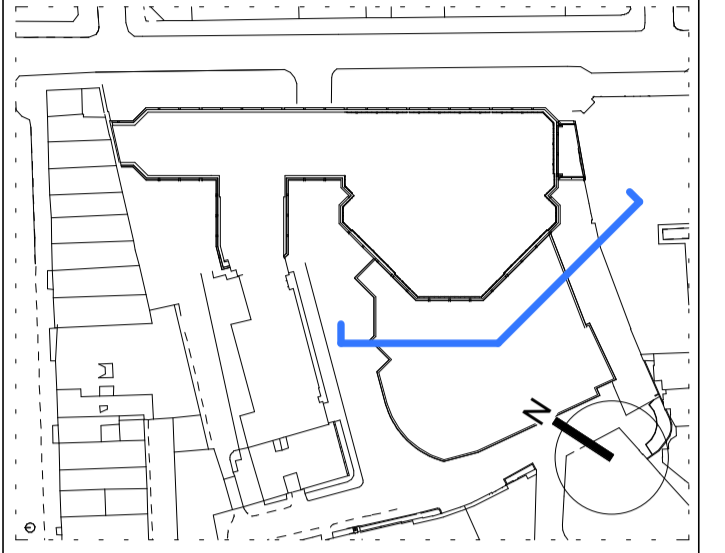

CDM risks relevant to this drawing:

Notes:



1 Existing South West Elevation - Planning
 Scale: 1 : 200

C01	22.12.23	Issued for Planning
P01	22.12.16	Issued for Planning Review
P02	23.02.13	Issued for Planning Review
Rev.	Date	Description

Issued for:
S4 - FOR REVIEW

Orms
 1 Oliver's Yard
 55-71 City Road
 London
 EC1Y 1HQ
 0207 833 8533
 orms@orms.co.uk
 orms.co.uk

Project:
Stephen Street Second Floor

Drawing title:
**Existing
 Planning
 1 Stephen Street South West Elevation**

Scale@A1
As indicated Project No. **2188**

Project	Originator	Zone	Location	Type	Role	Number	Rev.
SS2-ORM	01	SW	DR	A	12502		P02

