



Second Floor/Loft Plan

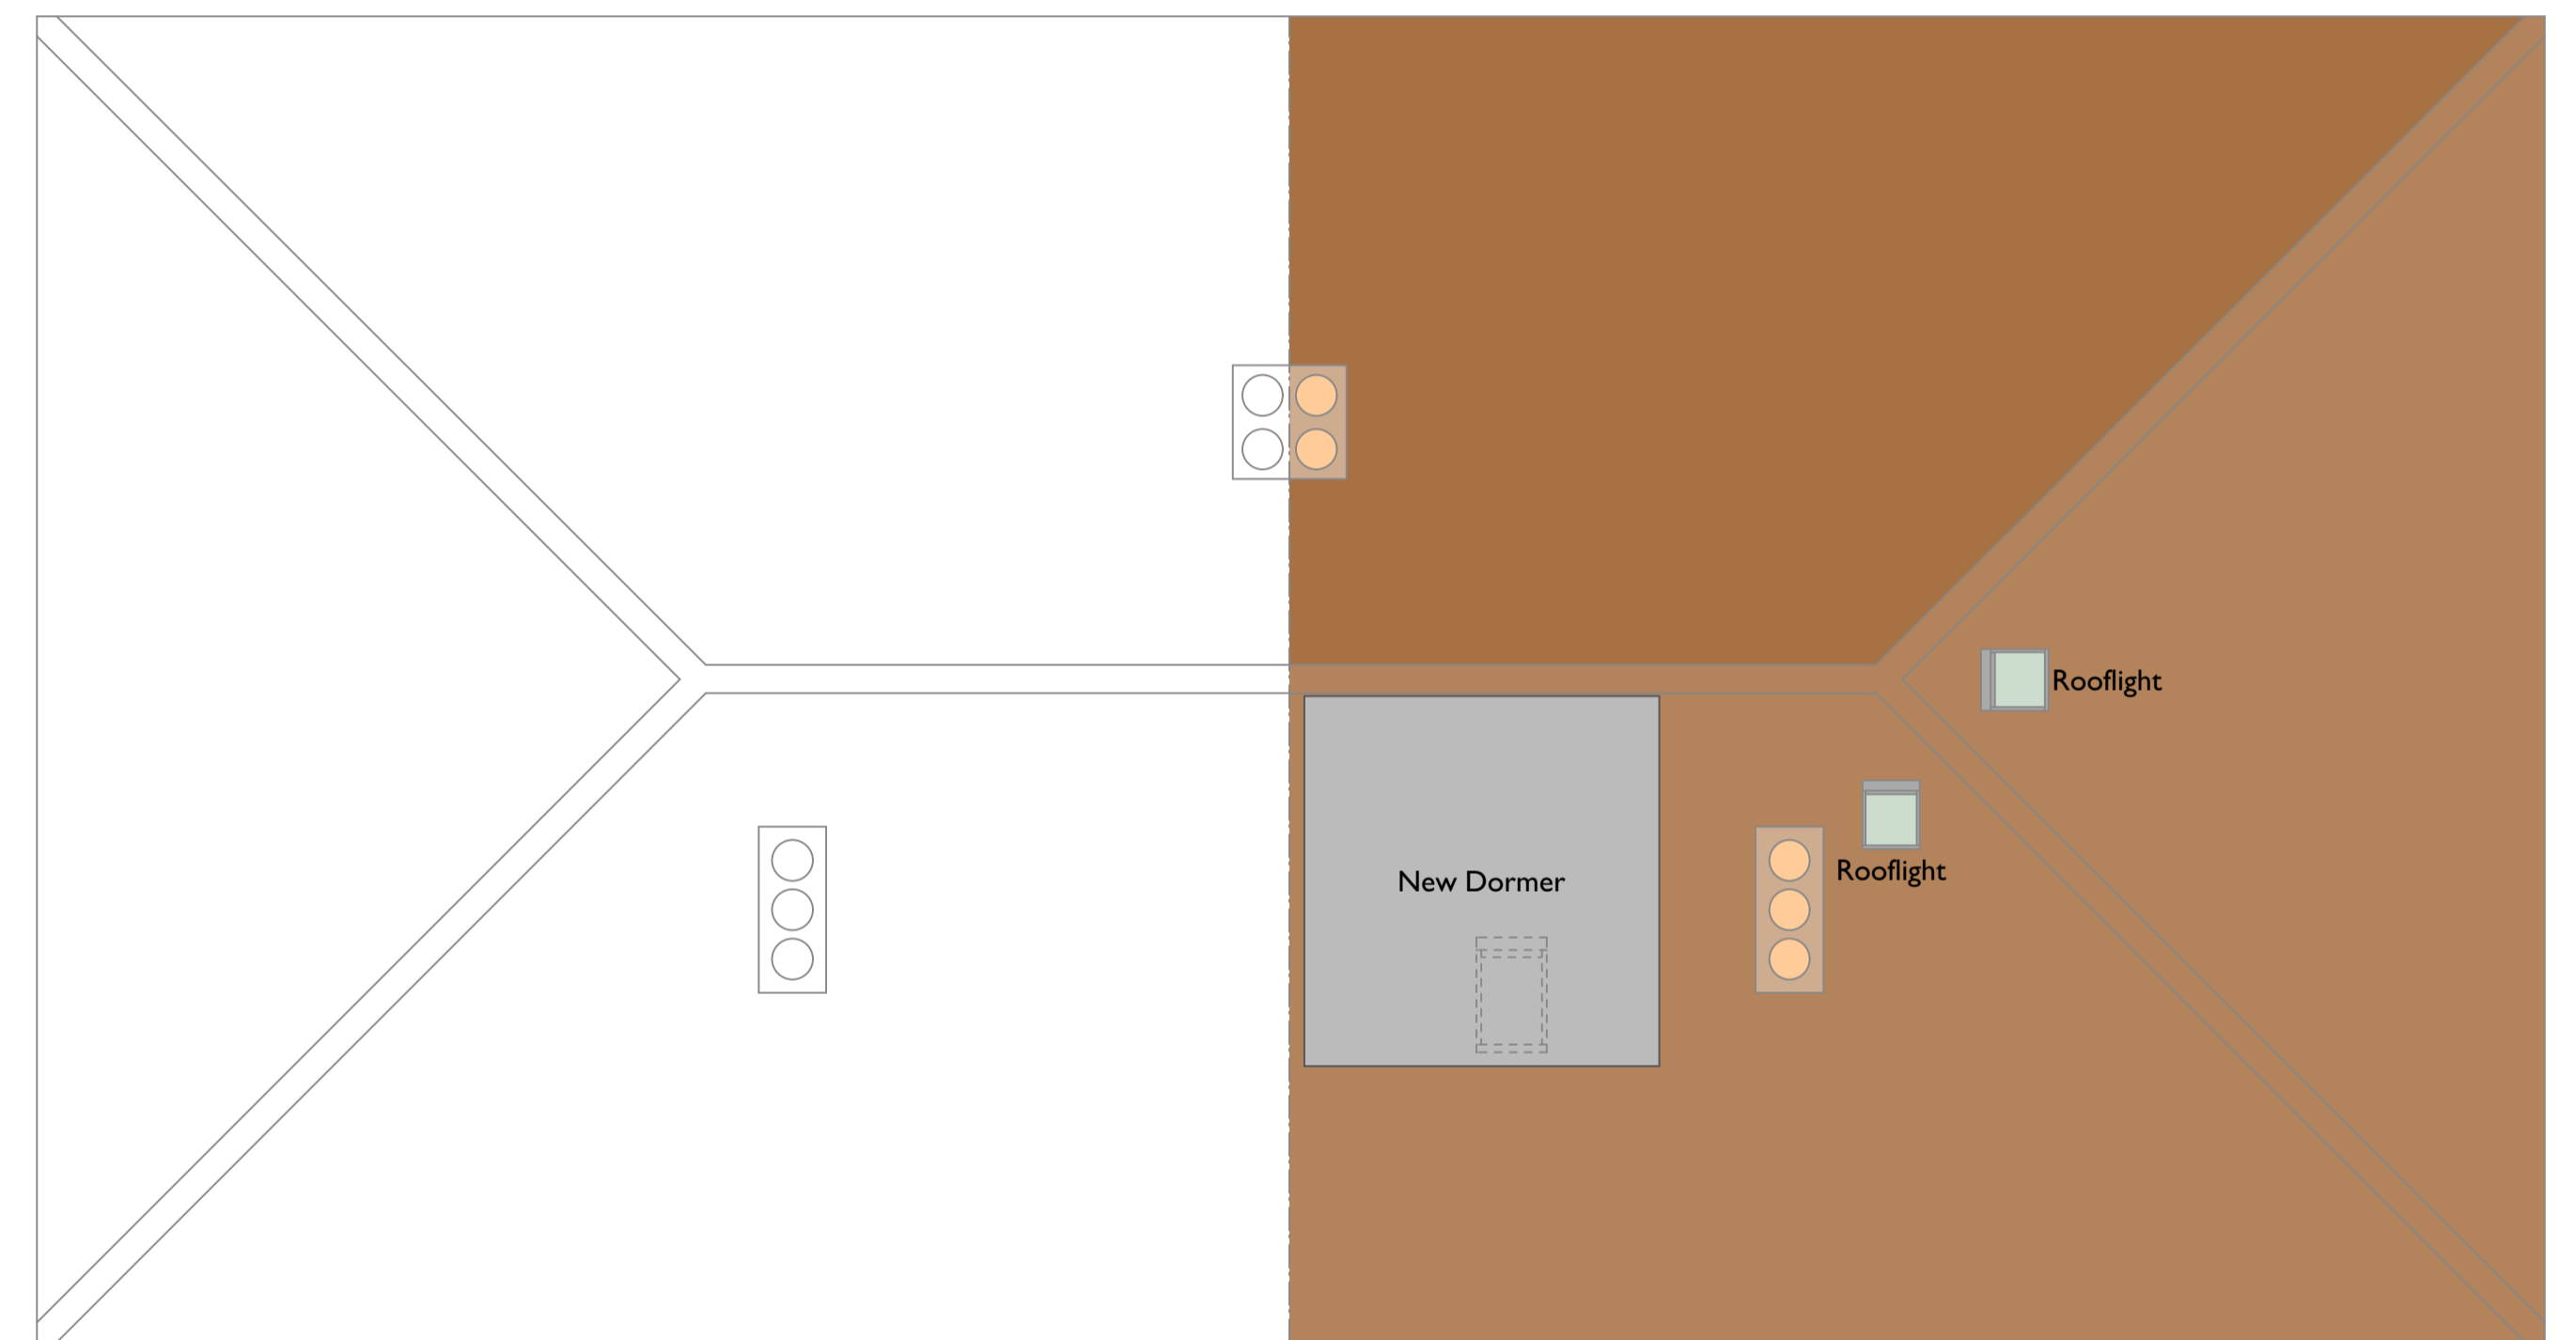

Roof Plan

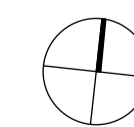

project	3 Keats Close Keats Grove London NW3		<b>smerinarchitects</b> The Studio 28 Killyon Road London SW8 2XT contact@smerin.co.uk www.smerin.co.uk
title	Proposed Plans		
scale	1:100 at A3	project number	A1103
date	01.02.22	drawn by	PS
drawing status	Planning	checked by	PS
drawing number	PL 004	revision	-