



Location Plan 1:1250

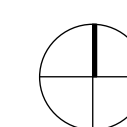

Site Plan 1:500

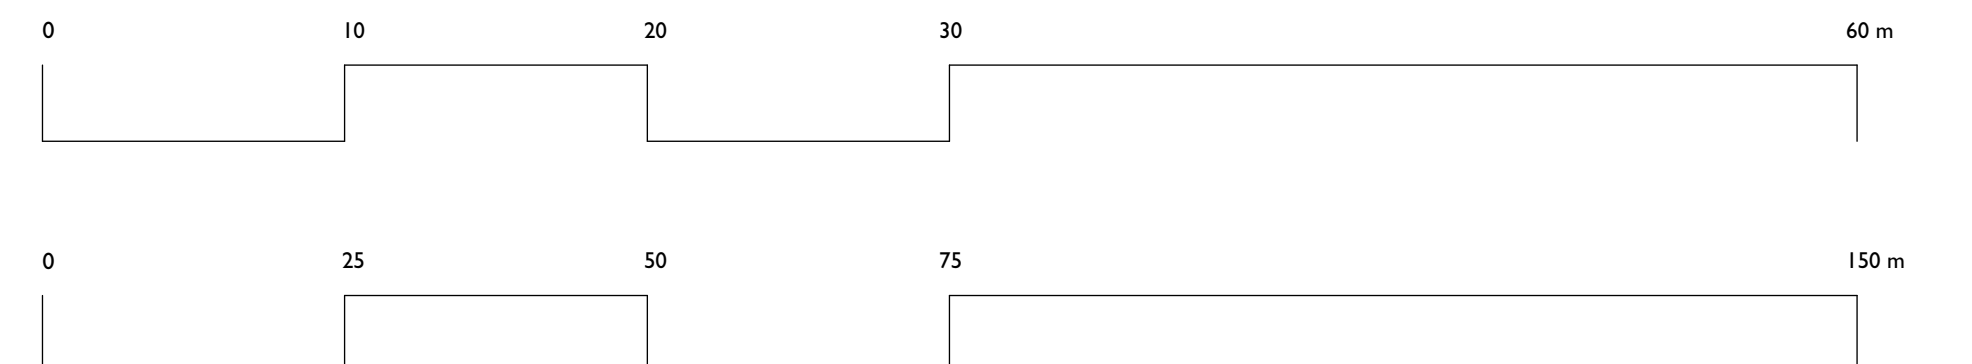

project	3 Keats Close Keats Grove London NW3			<b>smerin</b> architects The Studio 28 Killyon Road London SW8 2XT contact@smerin.co.uk www.smerin.co.uk
title	Location Plan/Site Plan			
scale	1:1250 at A3/1:500 at A3	project number	A1103	
date	04.02.22	drawn by	PS	
drawing status	Planning	checked by	PS	
drawing number	PL 001	revision	-	