



1. Existing Roof Plan
Scale 1:100

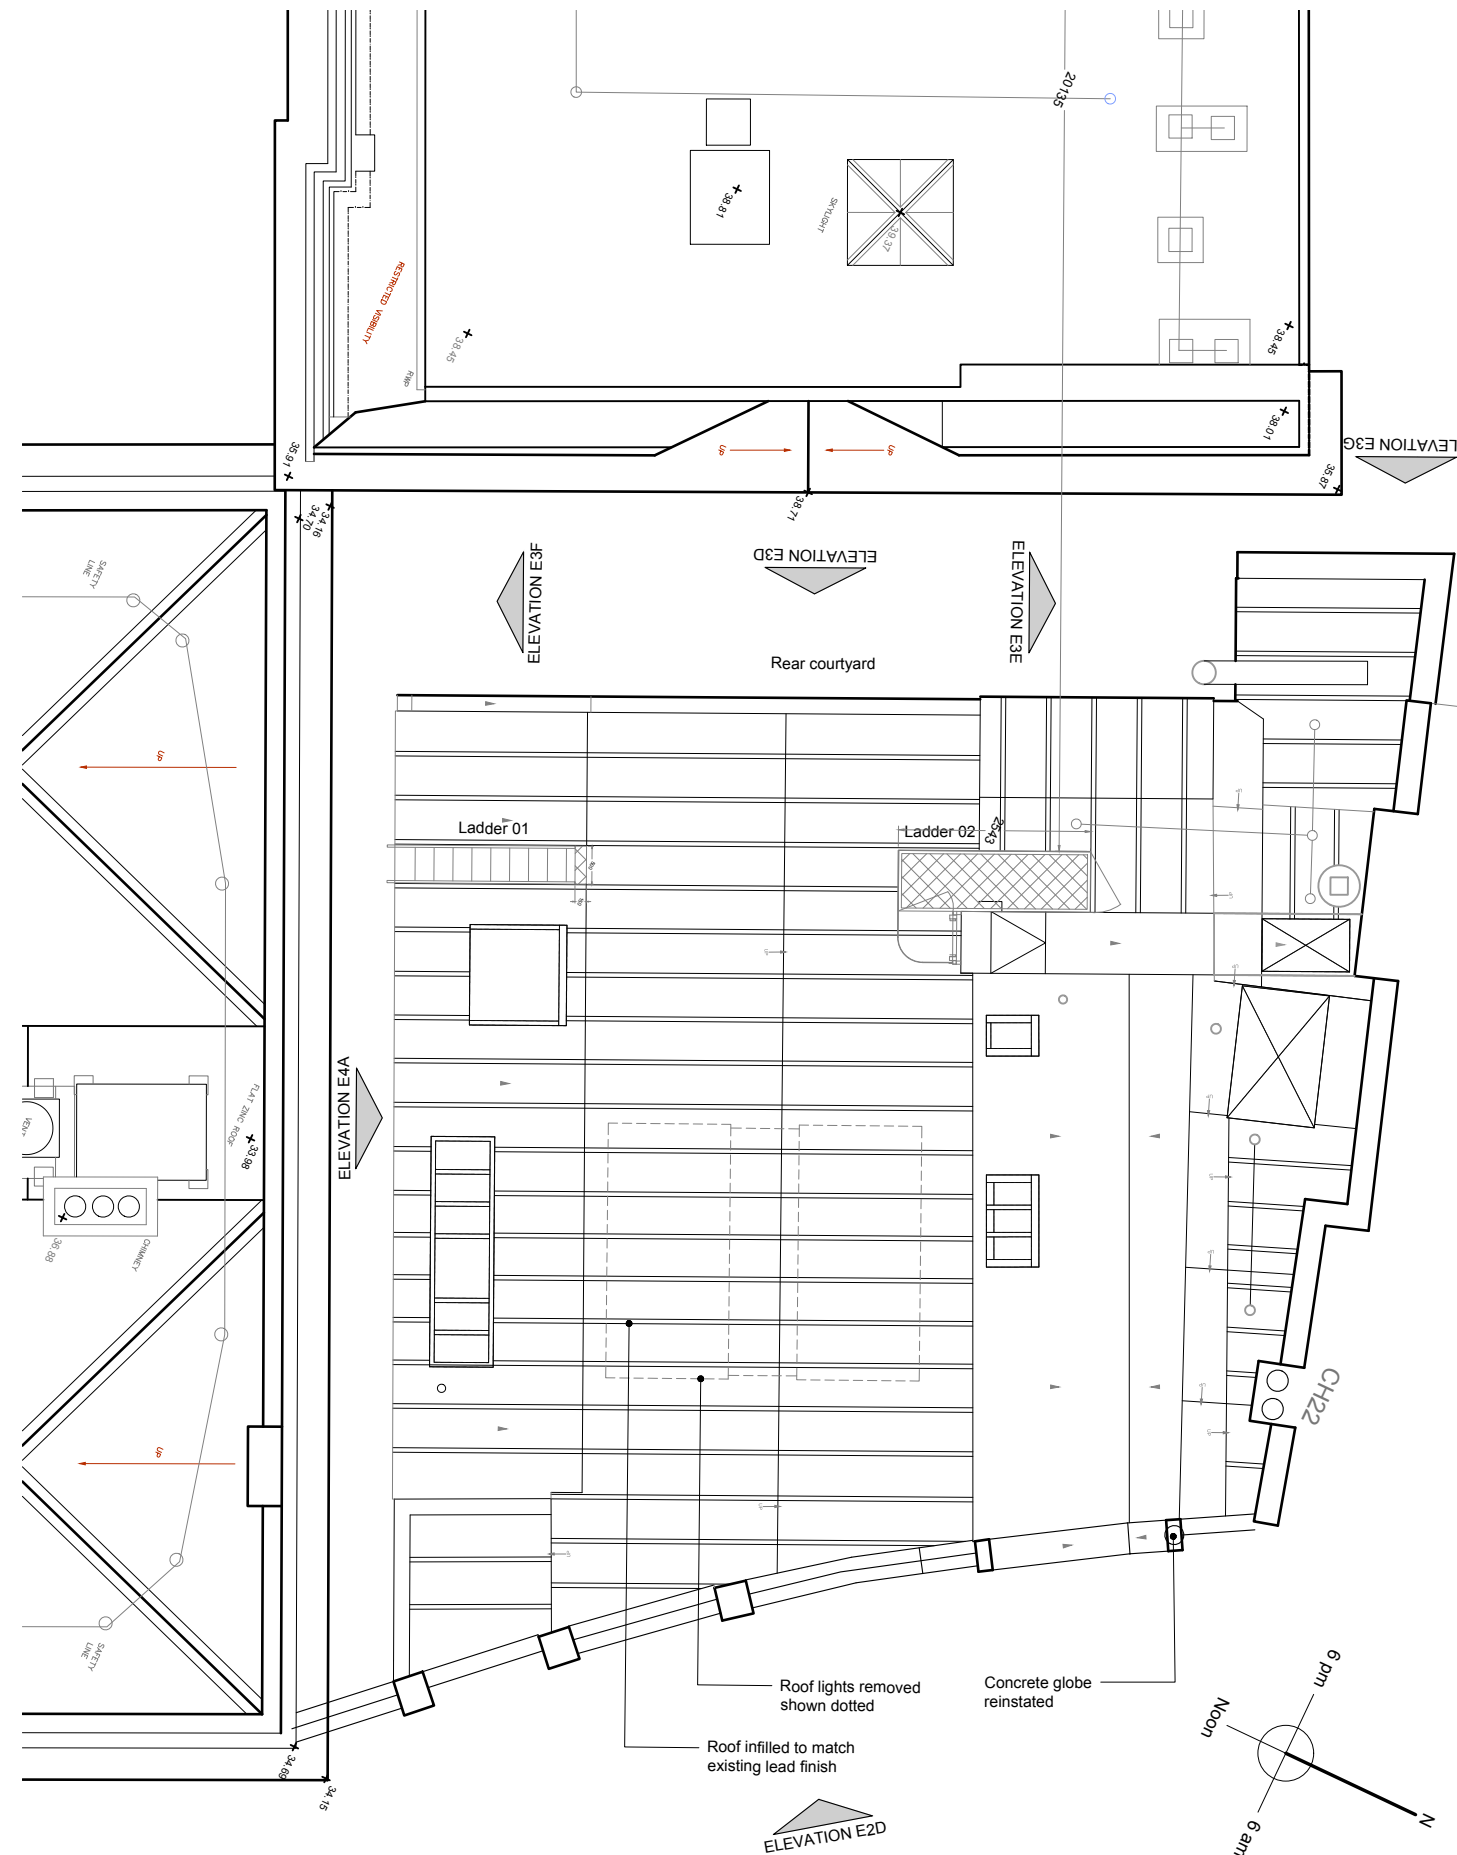

2. Proposed Roof Plan
Scale 1:100

 

mail@stamosyeoharchitects 1st Floor, Old Town Hall 354 Mare Street London, E8 1HR tel +44(0)2089861280	Drawing Title:	Client: The Honourable Society of Lincoln's Inn
	Existing & Proposed Roof Plans Project: 76 Chancery Lane Stone Buildings WC2A 1AA	

Note	Date	Rev.
Concrete globe reinstated	25/01/23	A

Stamos Yeoh architects	
Date:	19 / 01 / 2023
Check by:	Scale: 1:100 @ A3
Drawing No:	1431 / 01 / 001A