


This drawing is protected under Copyright and at no time should any portion of this drawing be reproduced or copied without the permission of the Architect (Design Copyright Act 1968).
 This drawing must not be used for purposes other than that for which it was provided. It is supplied without liability for any errors or omissions.
 Drawings only to be scaled for planning application purposes, all dimensions to be checked on site. All drawings subject to Statutory Authority Approval.

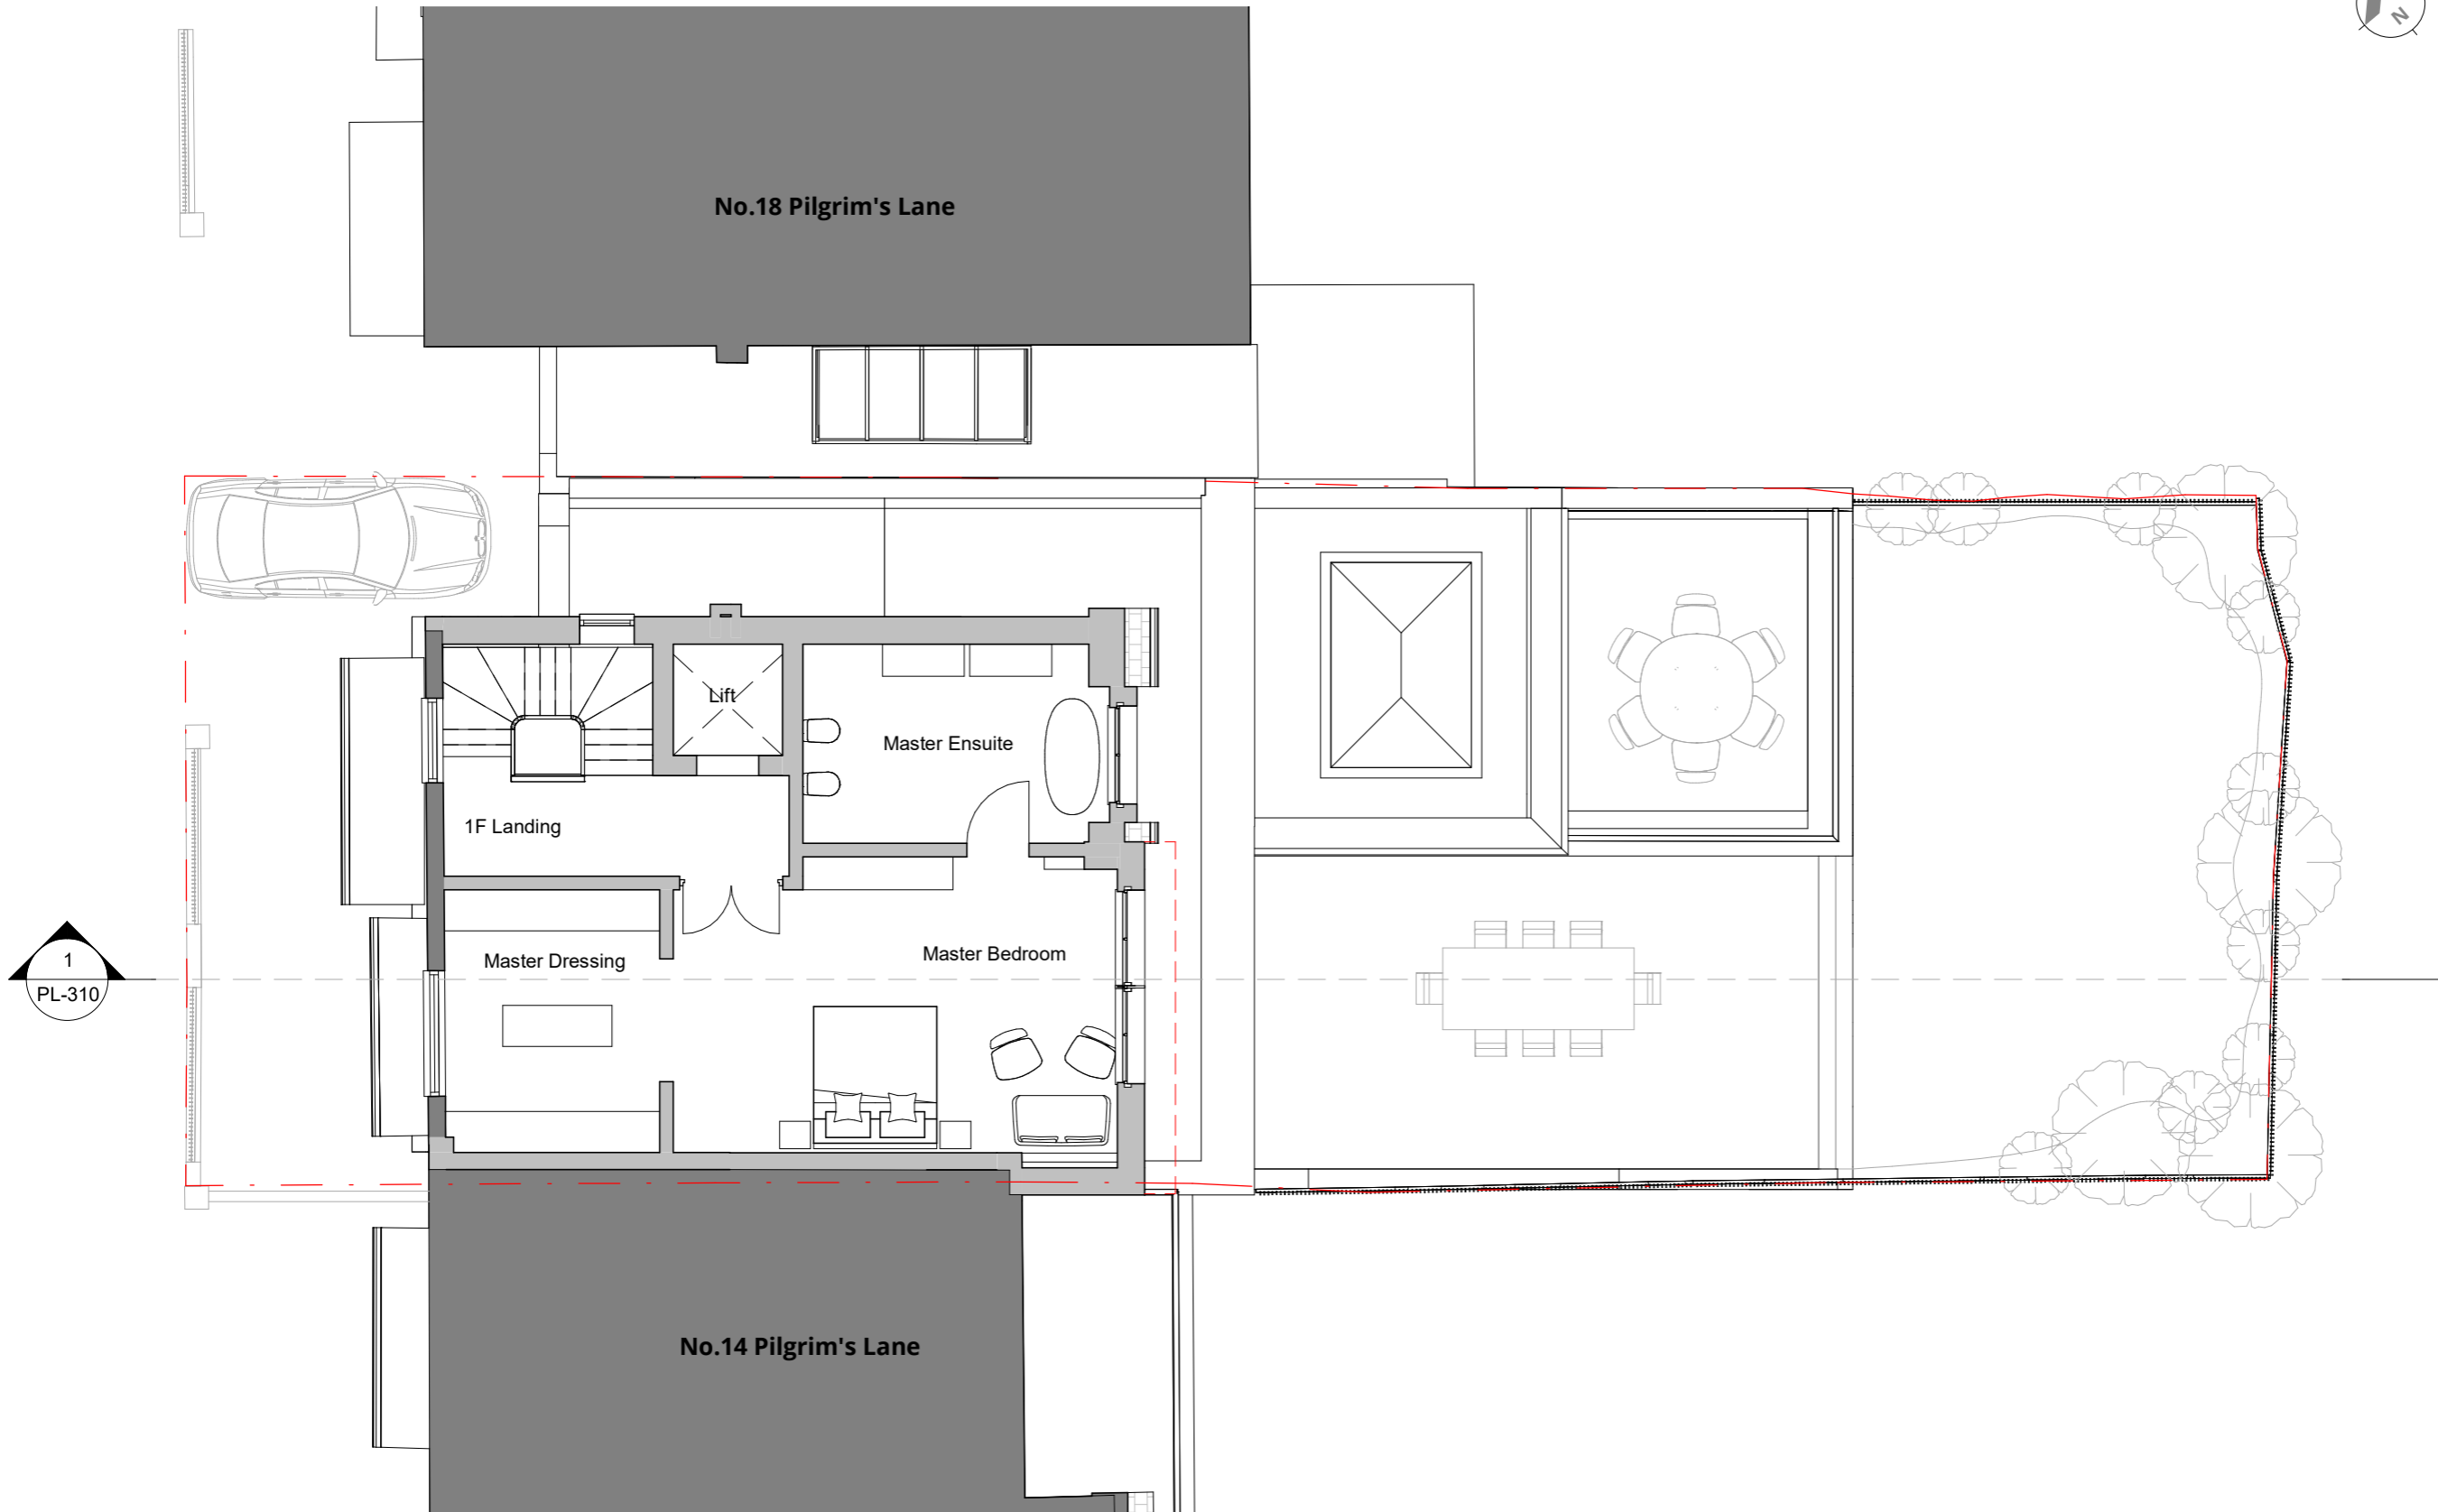

0	Planning Issue	22.12.22
A	Master Bedroom Wall set back	21.02.23
Rev	Description	Date



16 lambton place
 notting hill
 london w11 2sh
 t 02072293125
 f 02072293257
 e info@wolffarchitects.co.uk
 status:

PLANNING

project:
16 Pilgrim's Lane
 London, NW3 1SN

drawing title:
Proposed First Floor Plan

date: **07/05/22** | scale: **1 : 100**

dwg no: **2219-PL-202** | rev no: **A**

Proposed First Floor Plan
 1 : 100