

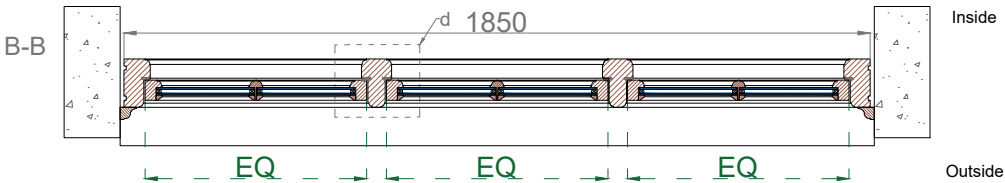
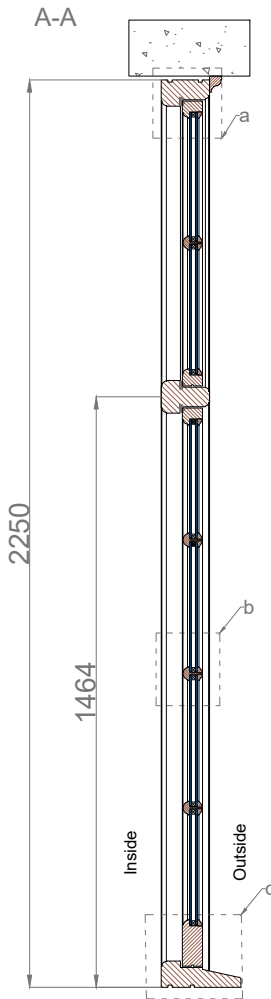


Location: Front elevation
Proposed casement window
83 Belsize Park Gardens, Belsize Park,
London NW3 4NJ
United Kingdom

EXTERNAL VIEW

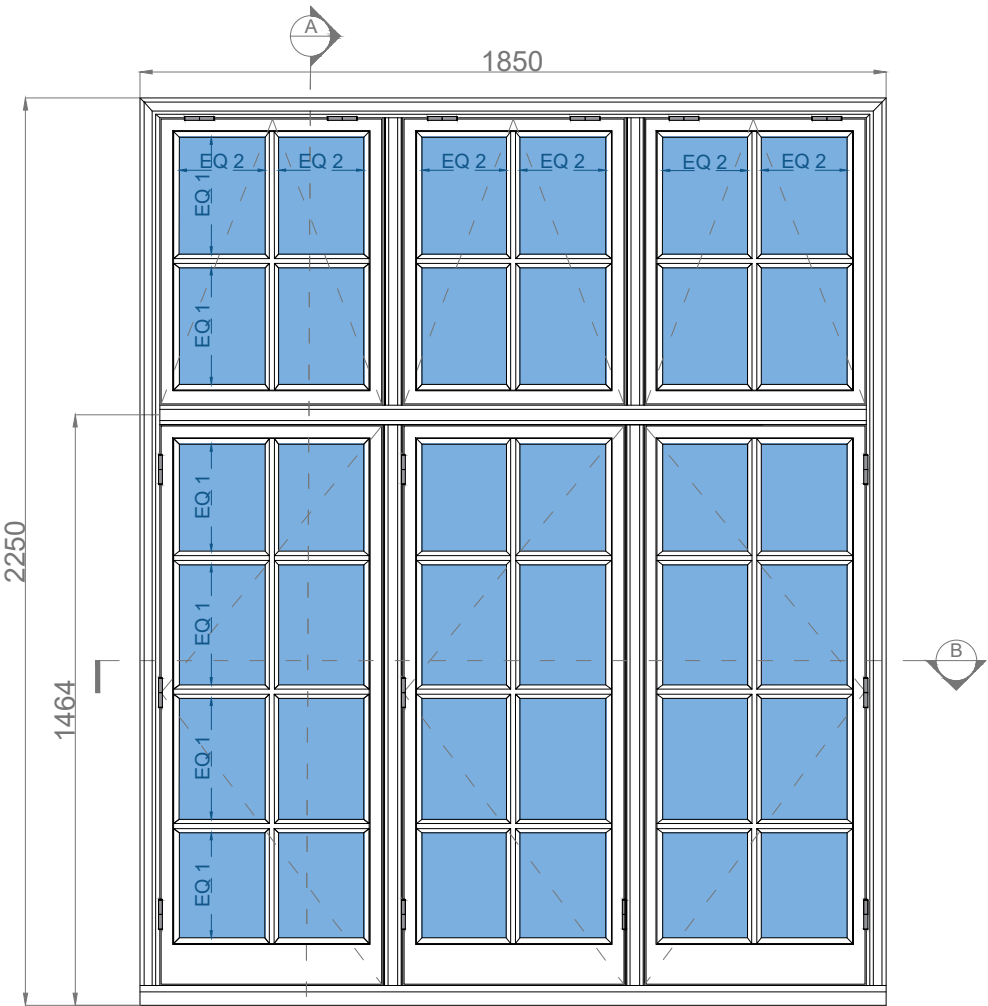



TYPE WINDOW: *CASEMENT WINDOW*
IRONMONGERY: *TBC*
GLASS: *DOUBLE GLAZING 18mm*
TRICKLE VENTS: *NO*
OPENING: *TO OUTSIDE*

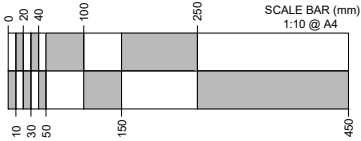

CATEGORY B1: FITTED BRICK TO BRICK



	PROJECT:	83 Belsize Park Gardens, Belsize Park, London NW3 4NJ PROPOSED CASEMENT WINDOW	
	TITLE:		
	DATE:	16.03.2023	Drawn: K.A.
	SCALE:	1:1 @ A4	Drawing No.: CAT.B1 Pr. 2a

Front elevation-DETAIL A
Proposed CASEMENT WINDOW
83 Belsize Park Gardens, Belsize Park,
London NW3 4NJ
United Kingdom

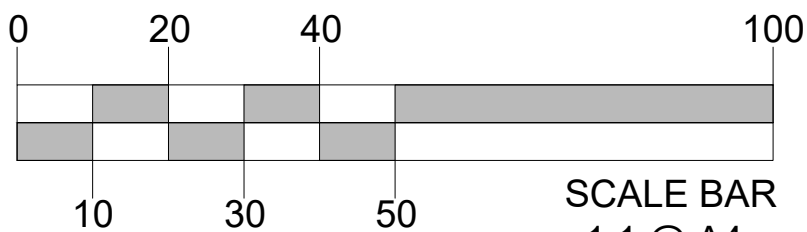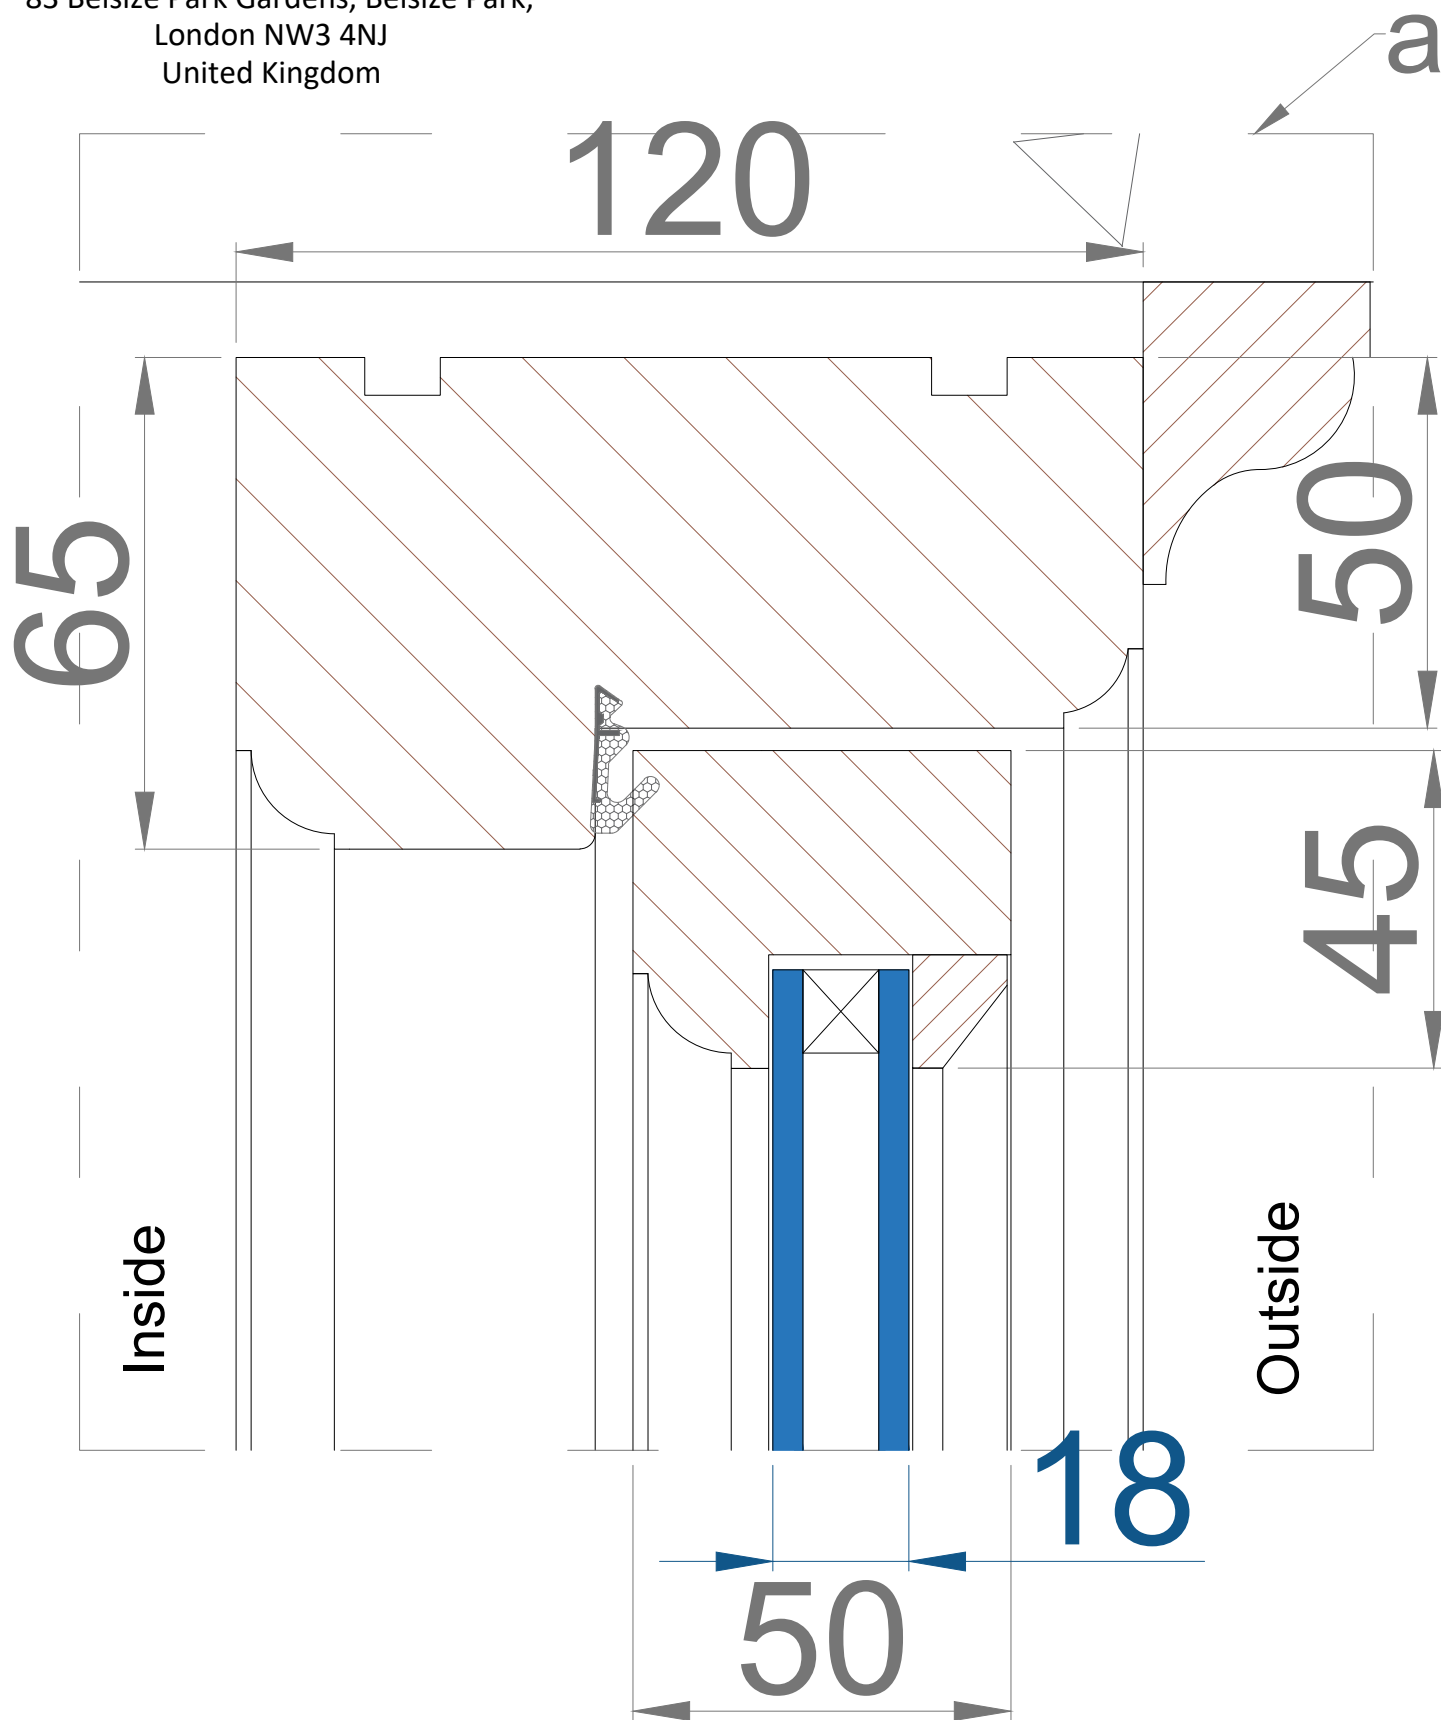



 www.estimus.co.uk	PROJECT:	83 Belsize Park Gardens, Belsize Park, London NW3 4NJ WINDOW / DETAIL A	
	TITLE:		
DATE:		16,03,2023	Drawn: K.A.
SCALE:		1:1 @ A4	Drawing No.:CAT.B1 Pr. 2b

Front elevation-DETAIL B
Proposed CASEMENT WINDOW
83 Belsize Park Gardens, Belsize Park,
London NW3 4NJ
United Kingdom

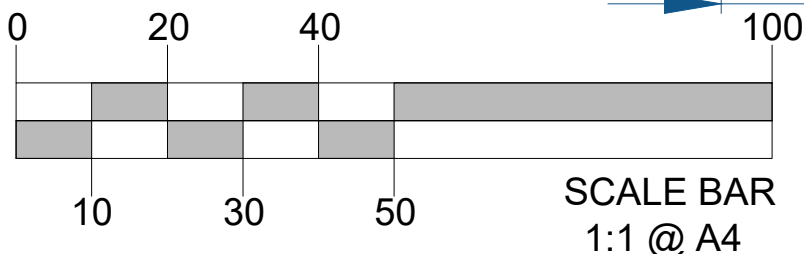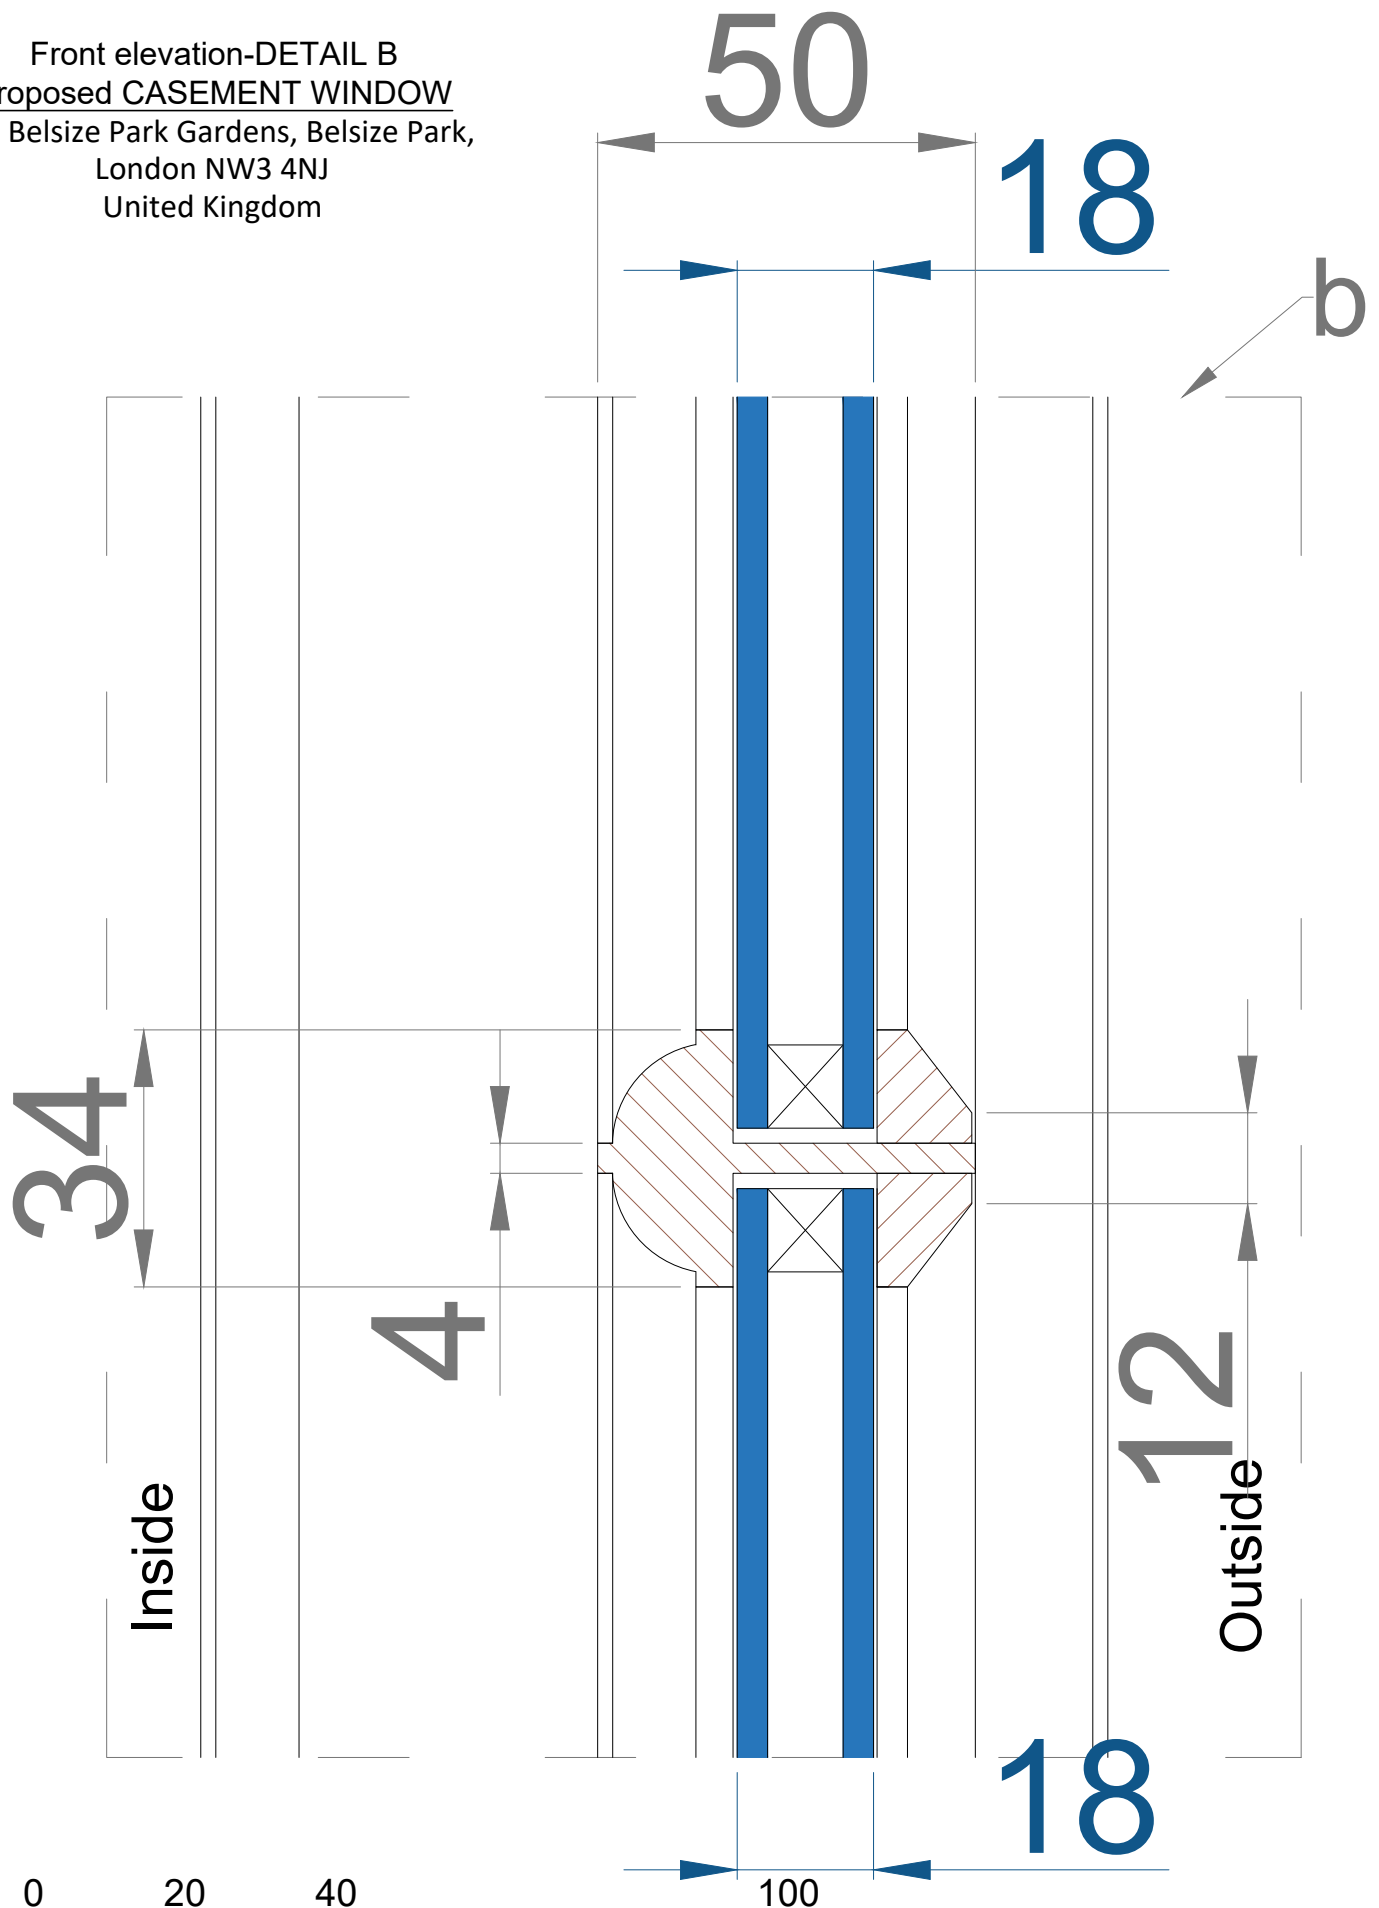



 ESTIMUS www.estimus.co.uk	PROJECT:	83 Belsize Park Gardens, Belsize Park, London NW3 4NJ WINDOW / DETAIL B	
	TITLE:		
	DATE:	16.03.2023	Drawn: K.A.
	SCALE:	1:1 @ A4	Drawing No.:CAT.B1 Pr. 2c

Front elevation-DETAIL C
Proposed CASEMENT WINDOW
83 Belsize Park Gardens, Belsize Park,
London NW3 4NJ
United Kingdom

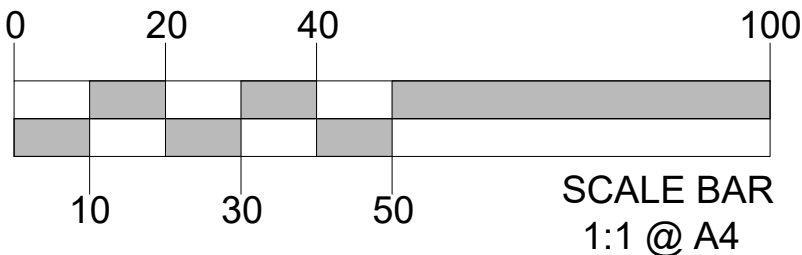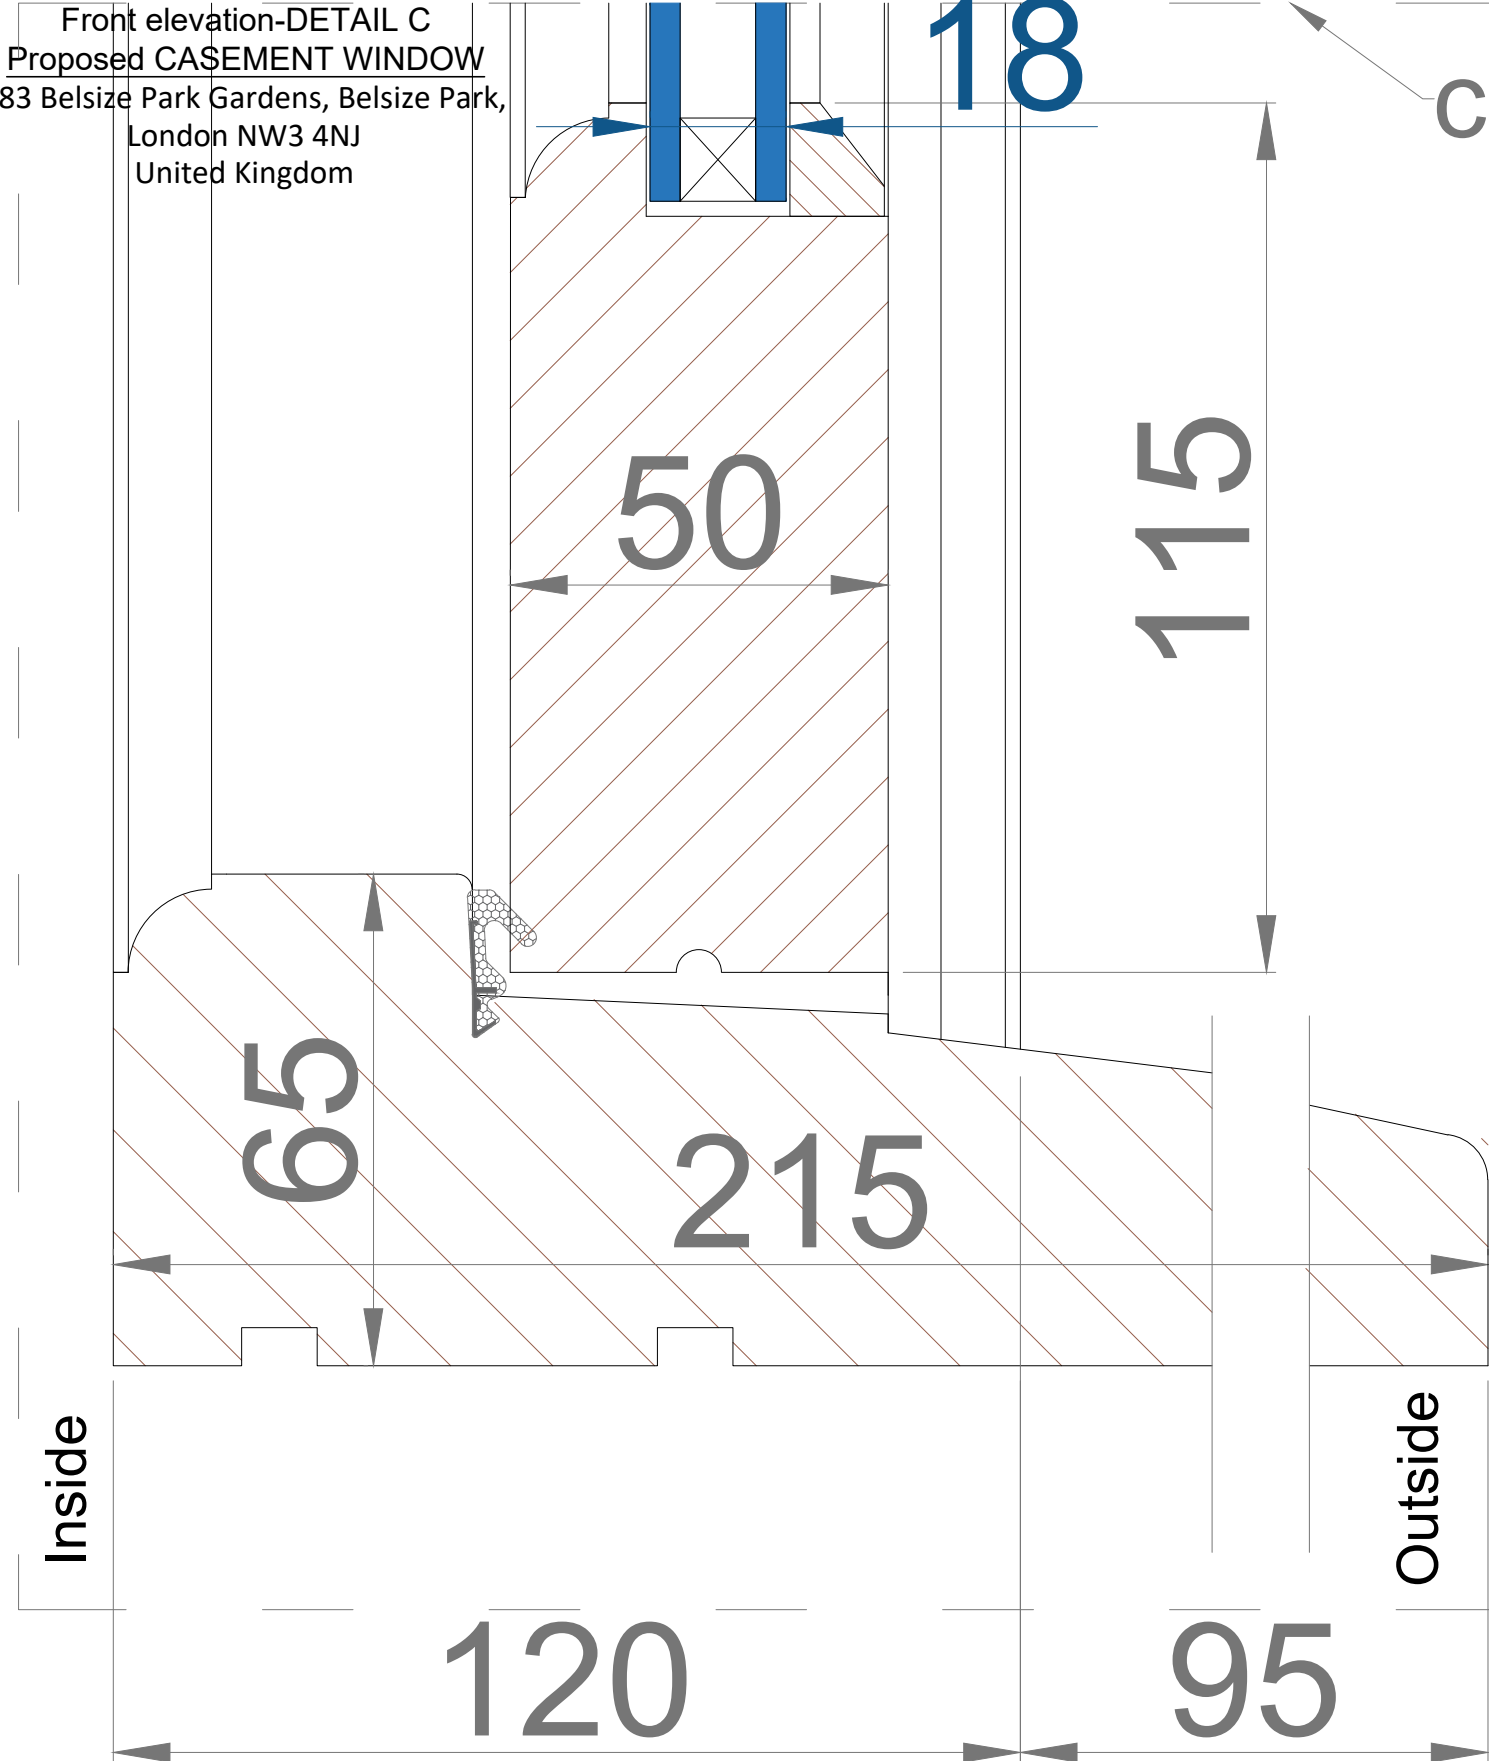

 www.estimus.co.uk	PROJECT:	83 Belsize Park Gardens, Belsize Park, London NW3 4NJ WINDOW / DETAIL C	
	TITLE:		
	DATE:	16,03,2023	Drawn: K.A.
	SCALE:	1:1 @ A4	Drawing No.:CAT.B1 Pr. 2d

Front elevation-DETAIL D
Proposed CASEMENT WINDOW
83 Belsize Park Gardens, Belsize Park,
London NW3 4NJ
United Kingdom

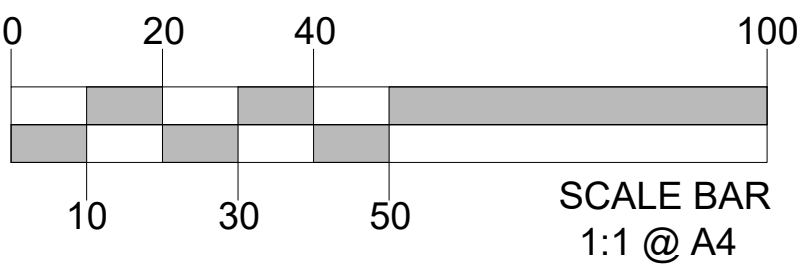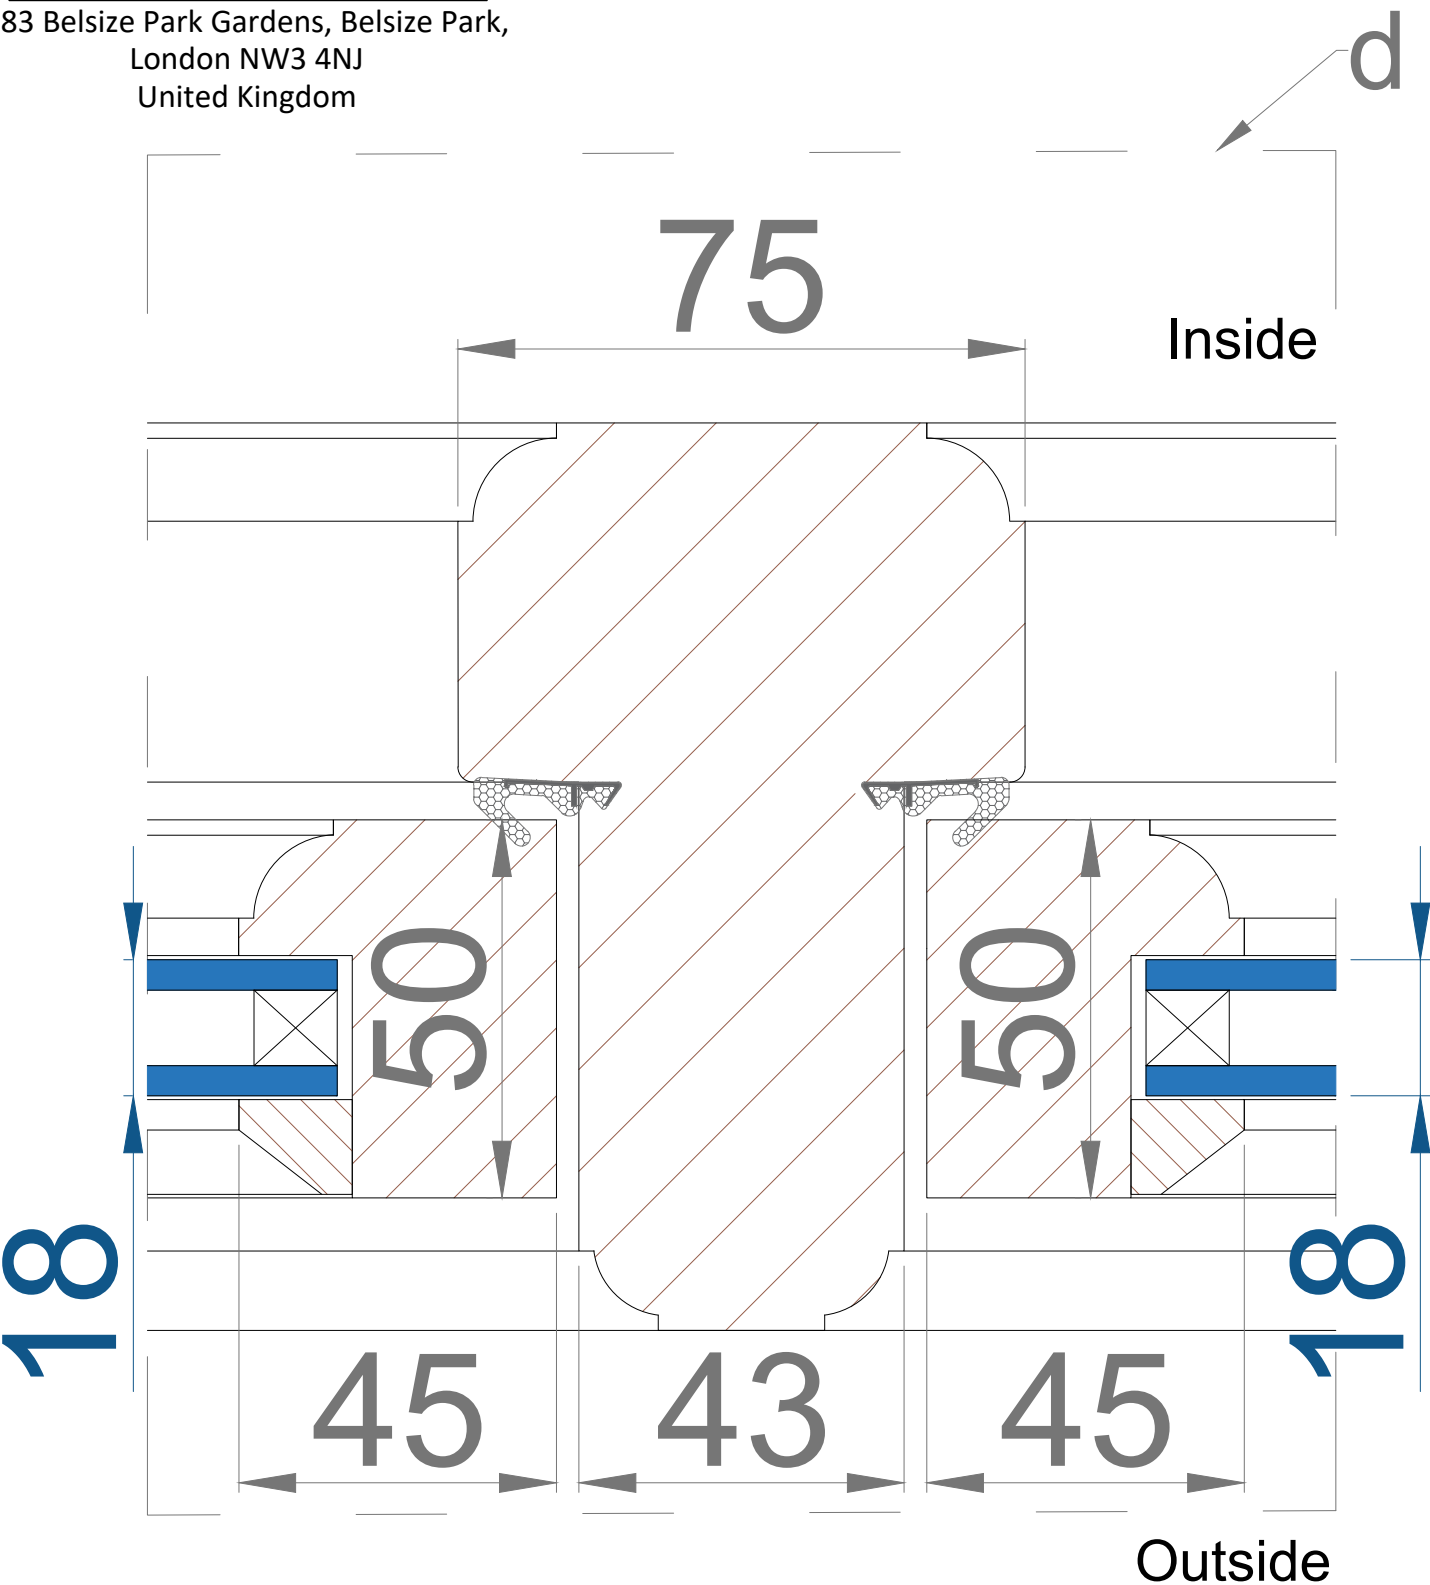

 www.estimus.co.uk	PROJECT:	83 Belsize Park Gardens, Belsize Park, London NW3 4NJ WINDOW / DETAIL D	
	TITLE:		
	DATE:	16,03,2023	Drawn: K.A.
	SCALE:	1:1 @ A4	Drawing No.:CAT.B1 Pr. 2e





Location: Front elevation
Existing window-PHOTO
83 Belsize Park Gardens, Belsize Park,
London NW3 4NJ
United Kingdom



	PROJECT:	83 Belsize Park Gardens, Belsize Park, London NW3 4NJ	
	TITLE:	EXISTING WINDOW-FRONT ELEVATION	
	DATE:	16,03,2023	Drawn: K.A.
	SCALE:	1:1 @ A4	Drawing No.:CAT.B1 Ex. 1a

Location: Front elevation
Existing casement window
83 Belsize Park Gardens, Belsize Park,
London NW3 4NJ
United Kingdom



EXTERNAL VIEW

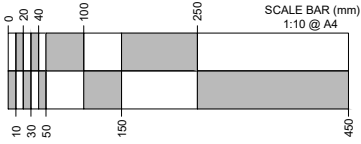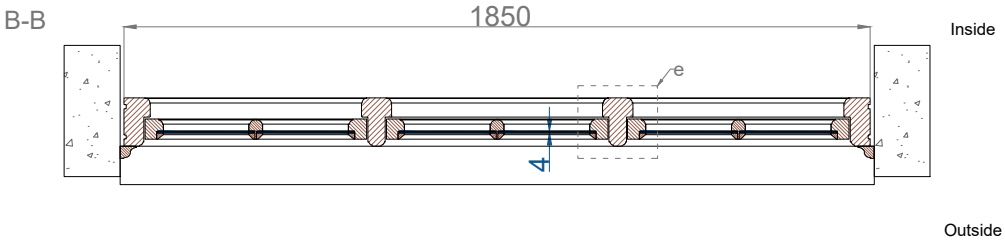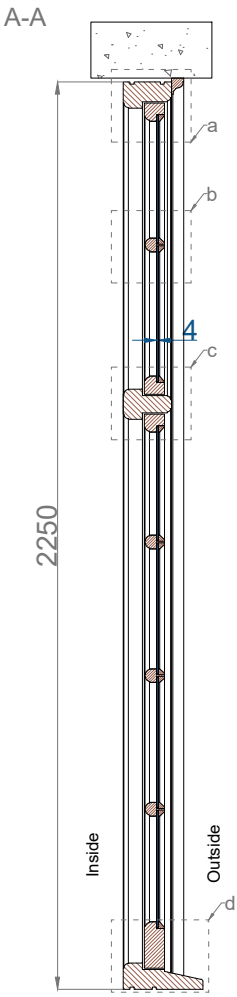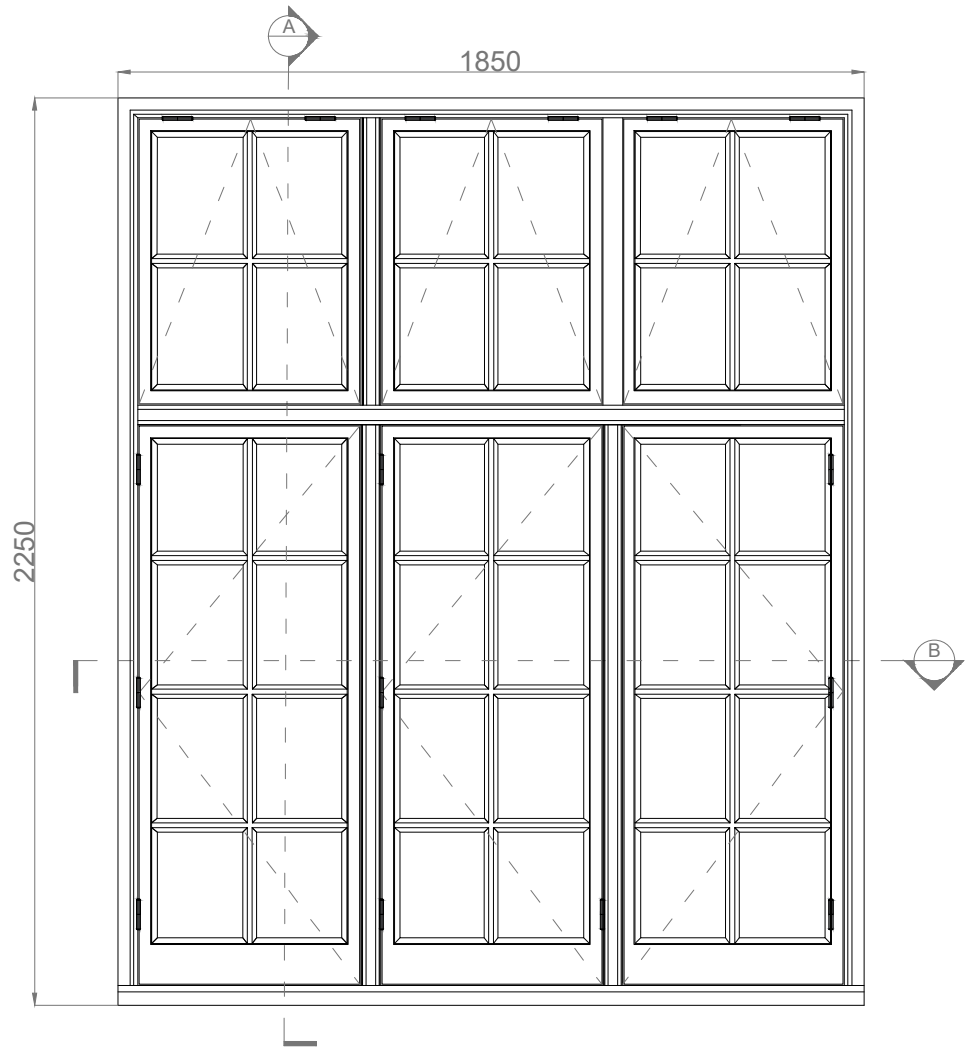



CATEGORY B1: FITTED BRICK TO BRICK

 www.estimus.co.uk	PROJECT:	83 Belsize Park Gardens, Belsize Park, London NW3 4NJ	
	TITLE:	EXISTING CASEMENT WINDOW	
	DATE:	16,03,2023	Drawn: K.A.
	SCALE:	1:1 @ A4	Drawing No.: CAT.B1 Ex. 1b

Front elevation-DETAIL A
EXISTING CASEMENT WINDOW
83 Belsize Park Gardens, Belsize Park,
London NW3 4NJ
United Kingdom

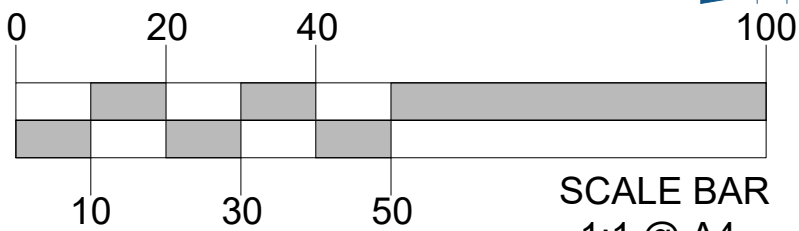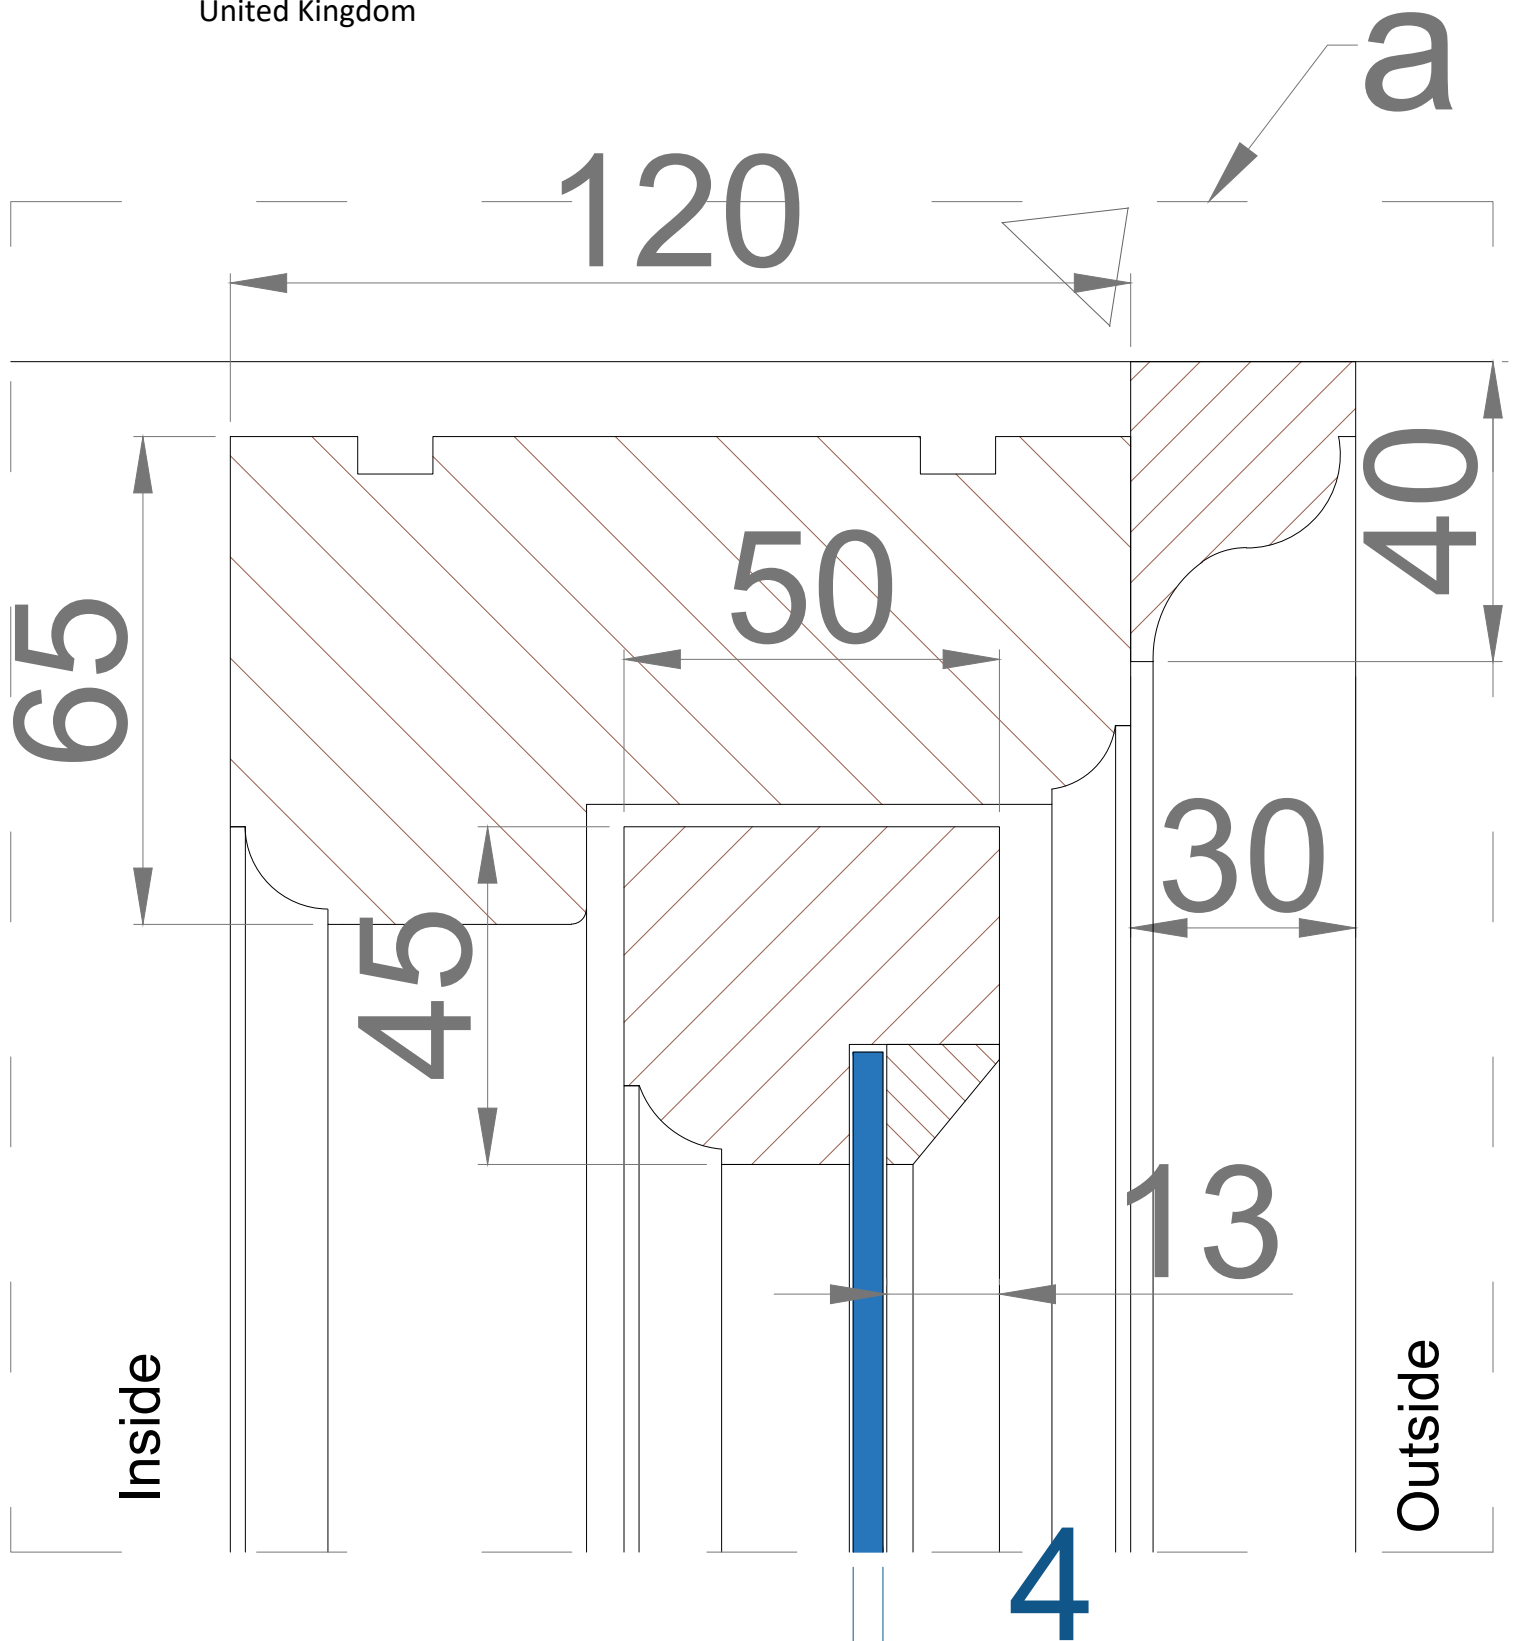



Front elevation-DETAIL B
EXISTING CASEMENT WINDOW
83 Belsize Park Gardens, Belsize Park,
London NW3 4NJ
United Kingdom

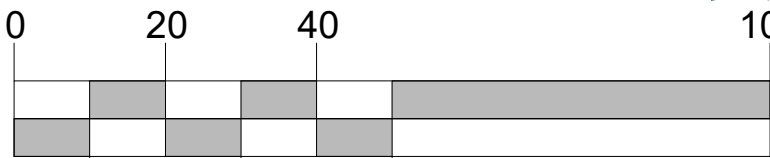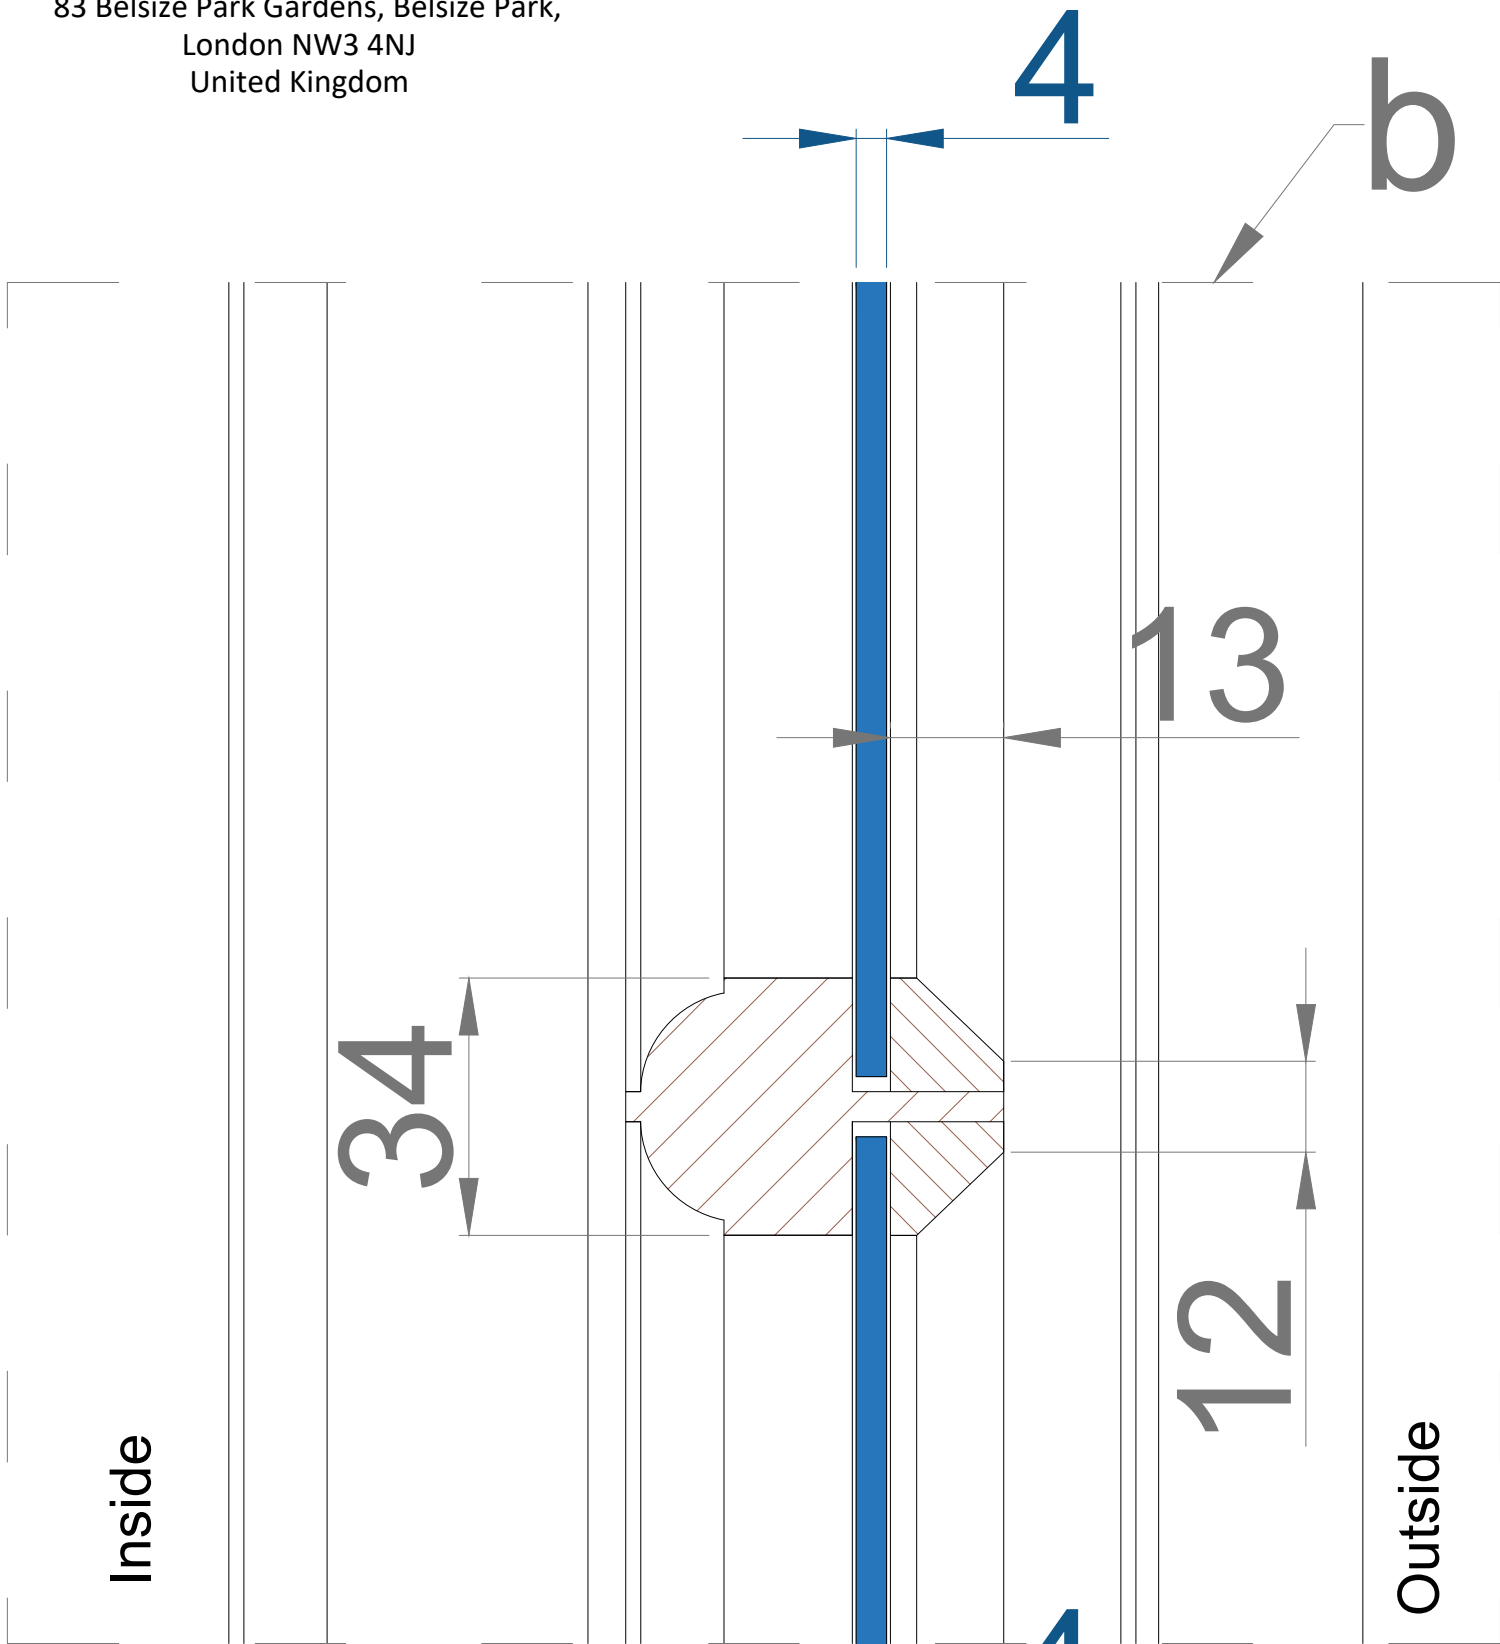

SCALE BAR
1:1 @ A4




 www.estimus.co.uk	PROJECT:	83 Belsize Park Gardens, Belsize Park, London NW3 4NJ	
	TITLE:	EXISTING WINDOW /DETAIL B	
	DATE:	16,03,2023	Drawn: K.A.
	SCALE:	1:1 @ A4	Drawing No.:CAT.B1 Ex. 1d

Front elevation-DETAIL C
EXISTING CASEMENT WINDOW
83 Belsize Park Gardens, Belsize Park,
London NW3 4NJ
United Kingdom

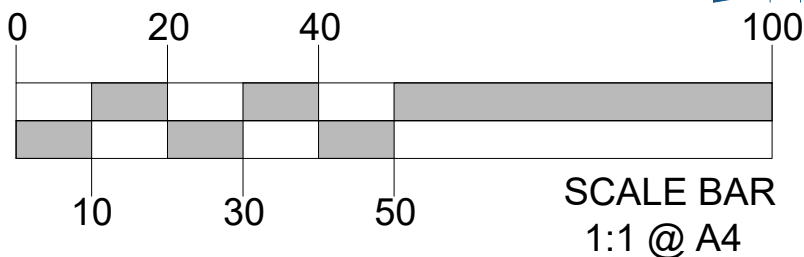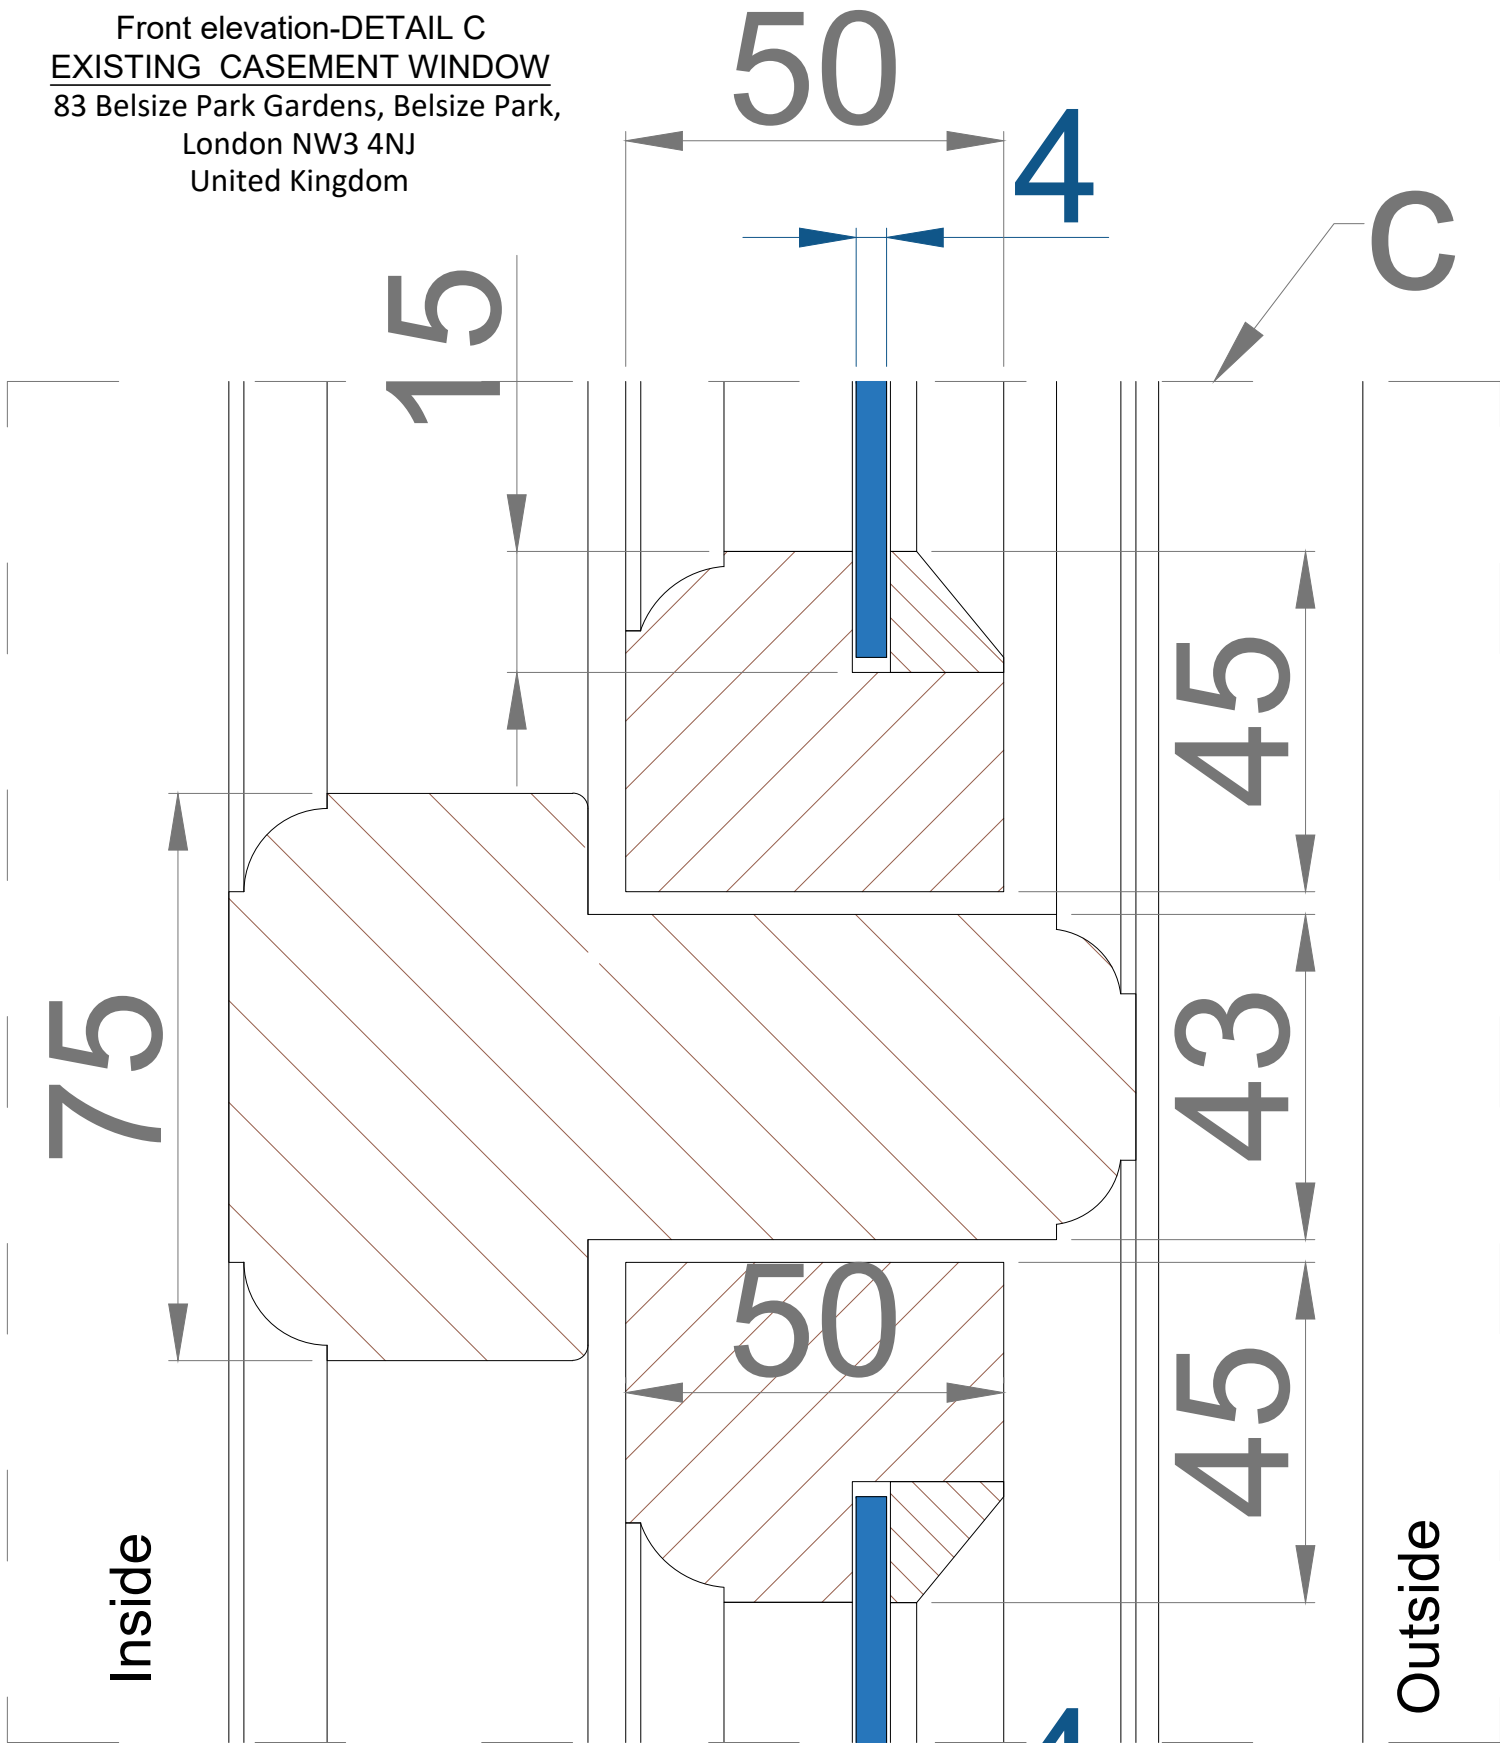

 ESTIMUS www.estimus.co.uk	PROJECT:	83 Belsize Park Gardens, Belsize Park, London NW3 4NJ	
	TITLE:	EXISTING WINDOW /DETAIL C	
	DATE:	16,03,2023	Drawn: K.A.
	SCALE:	1:1 @ A4	Drawing No.:CAT.B1 Ex. 1d

Front elevation-DETAIL D
EXISTING CASEMENT WINDOW
83 Belsize Park Gardens, Belsize Park,
London NW3 4NJ
United Kingdom

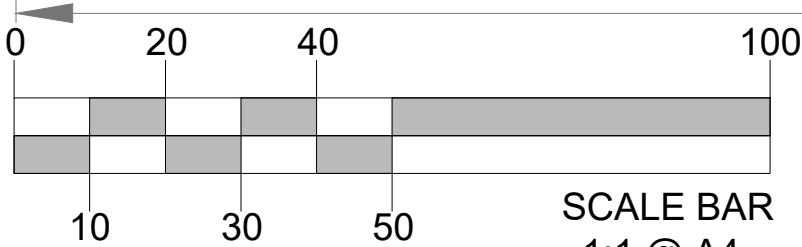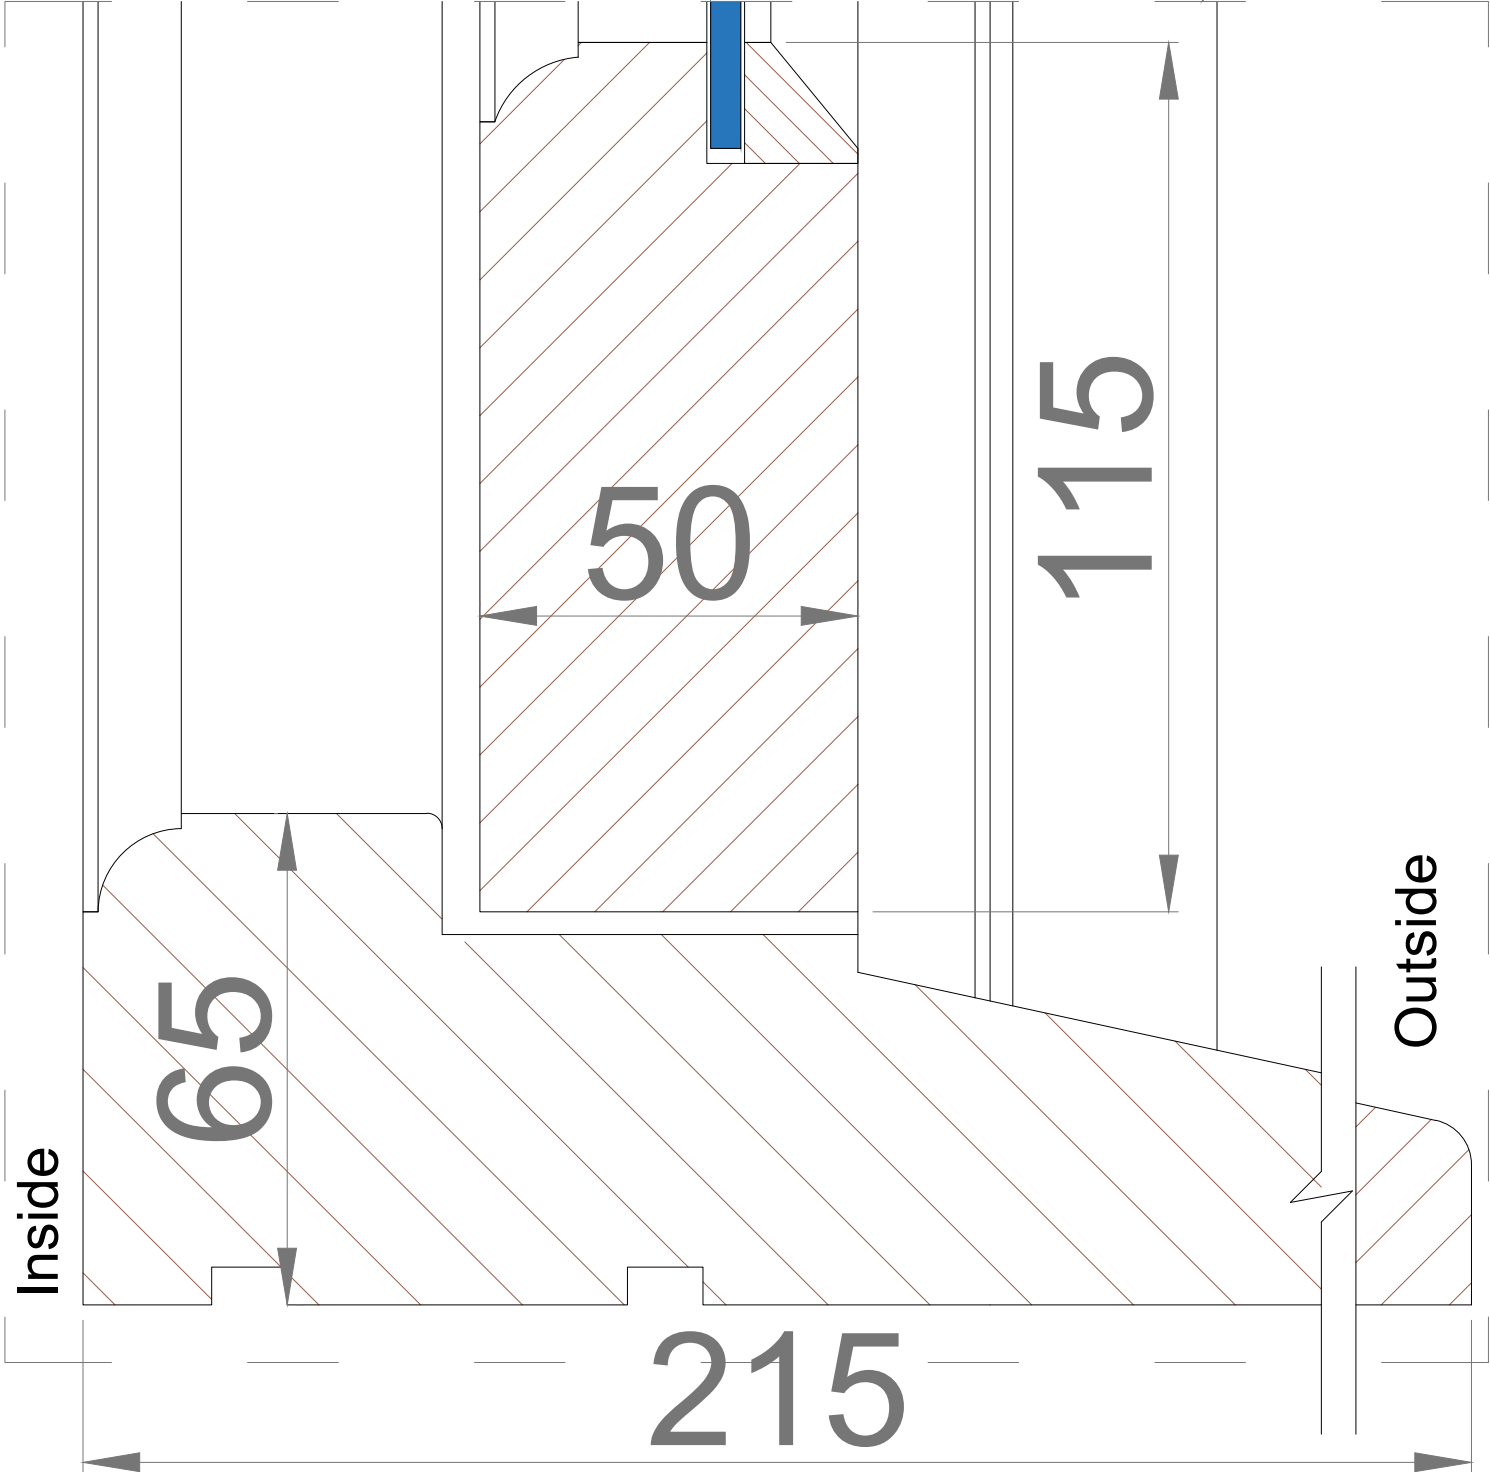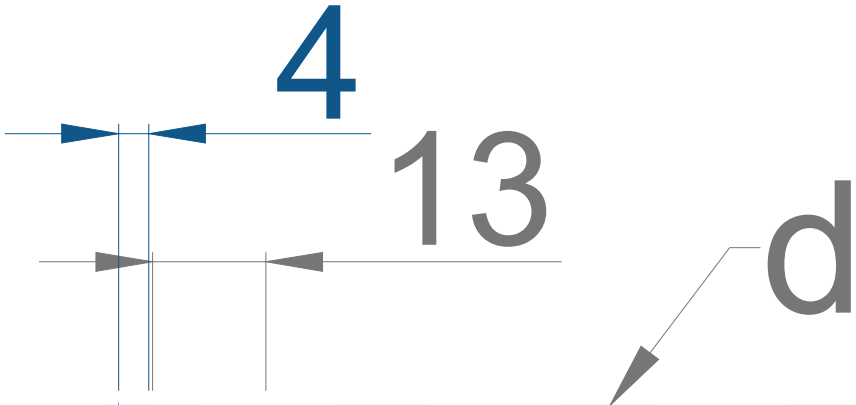

SCALE BAR
1:1 @ A4

 www.estimus.co.uk	PROJECT:	83 Belsize Park Gardens, Belsize Park, London NW3 4NJ	
	TITLE:	EXISTING WINDOW /DETAIL D	
	DATE:	16,03,2023	Drawn: K.A.
	SCALE:	1:1 @ A4	Drawing No.:CAT.B1 Ex. 1d

Inside

e

