


2.4 PLANNING APPROVED ROOF-PLANT ROOF PLAN

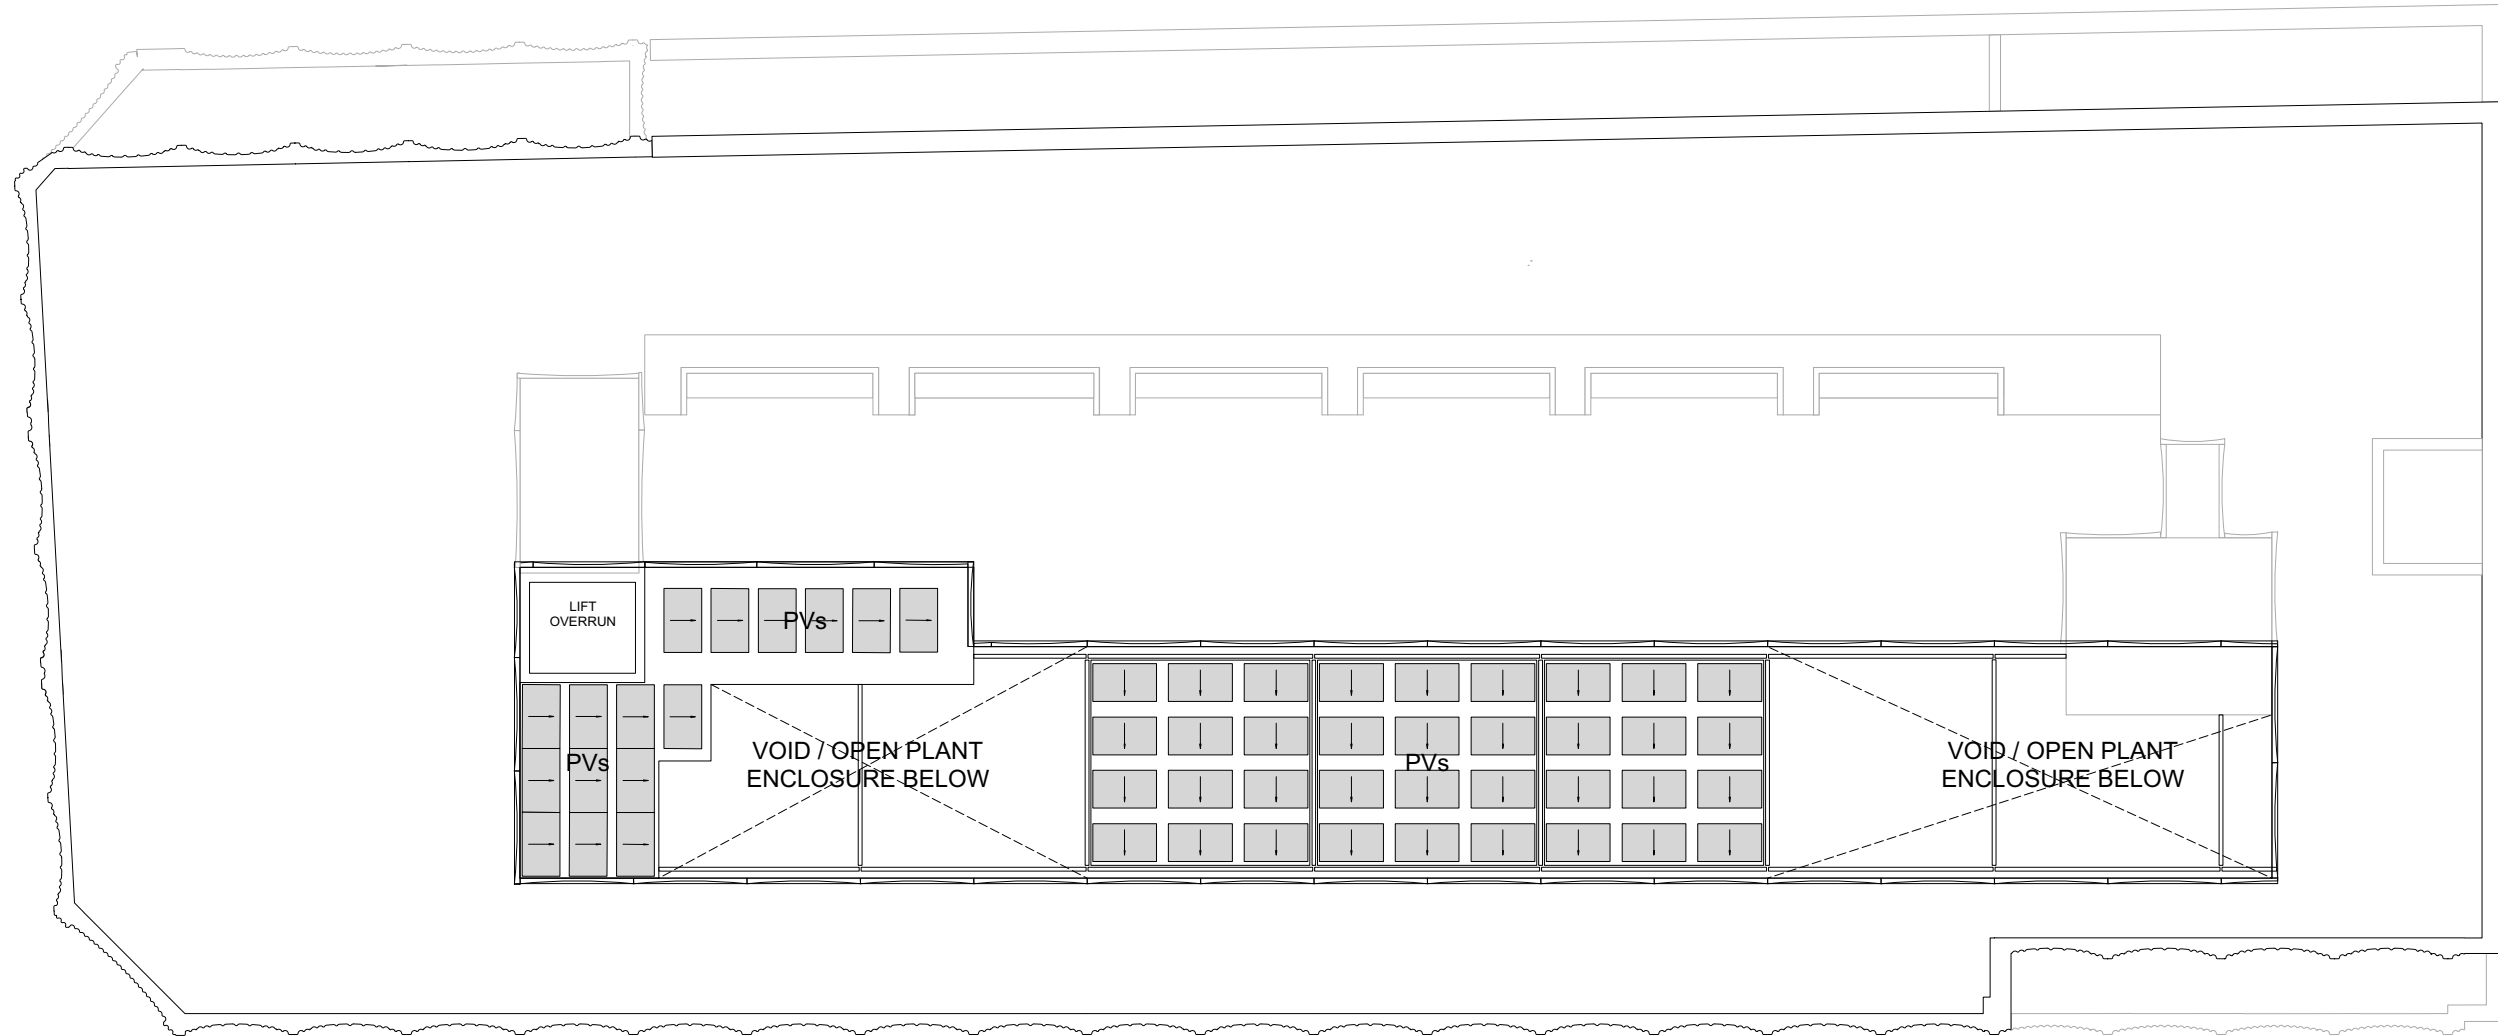

SCALE 1:100 @ A1, 1:200 @ A3