


- MATERIALS
1. GLAZED TERRACOTA CLADDING
  2. PPC METAL PROFILED ROOF PLANT ENCLOSURE
  3. GREY BASALT STONE CLADDING
  4. GREY PPC ALUMINIUM WINDOWS
  5. BLACK PPC ALUMINIUM SHOPFRONT WINDOWS
  6. PPC METAL BALUSTRADE
  7. GREY BUFF NARROW GAUGE BRICKWORK
  8. DARK GREY PPC LOUVERED METAL SCREEN
  9. DARK GREY PPC METAL CANOPY
  10. GREY PPC METAL BALUSTRADE
  11. PPC METAL COPING

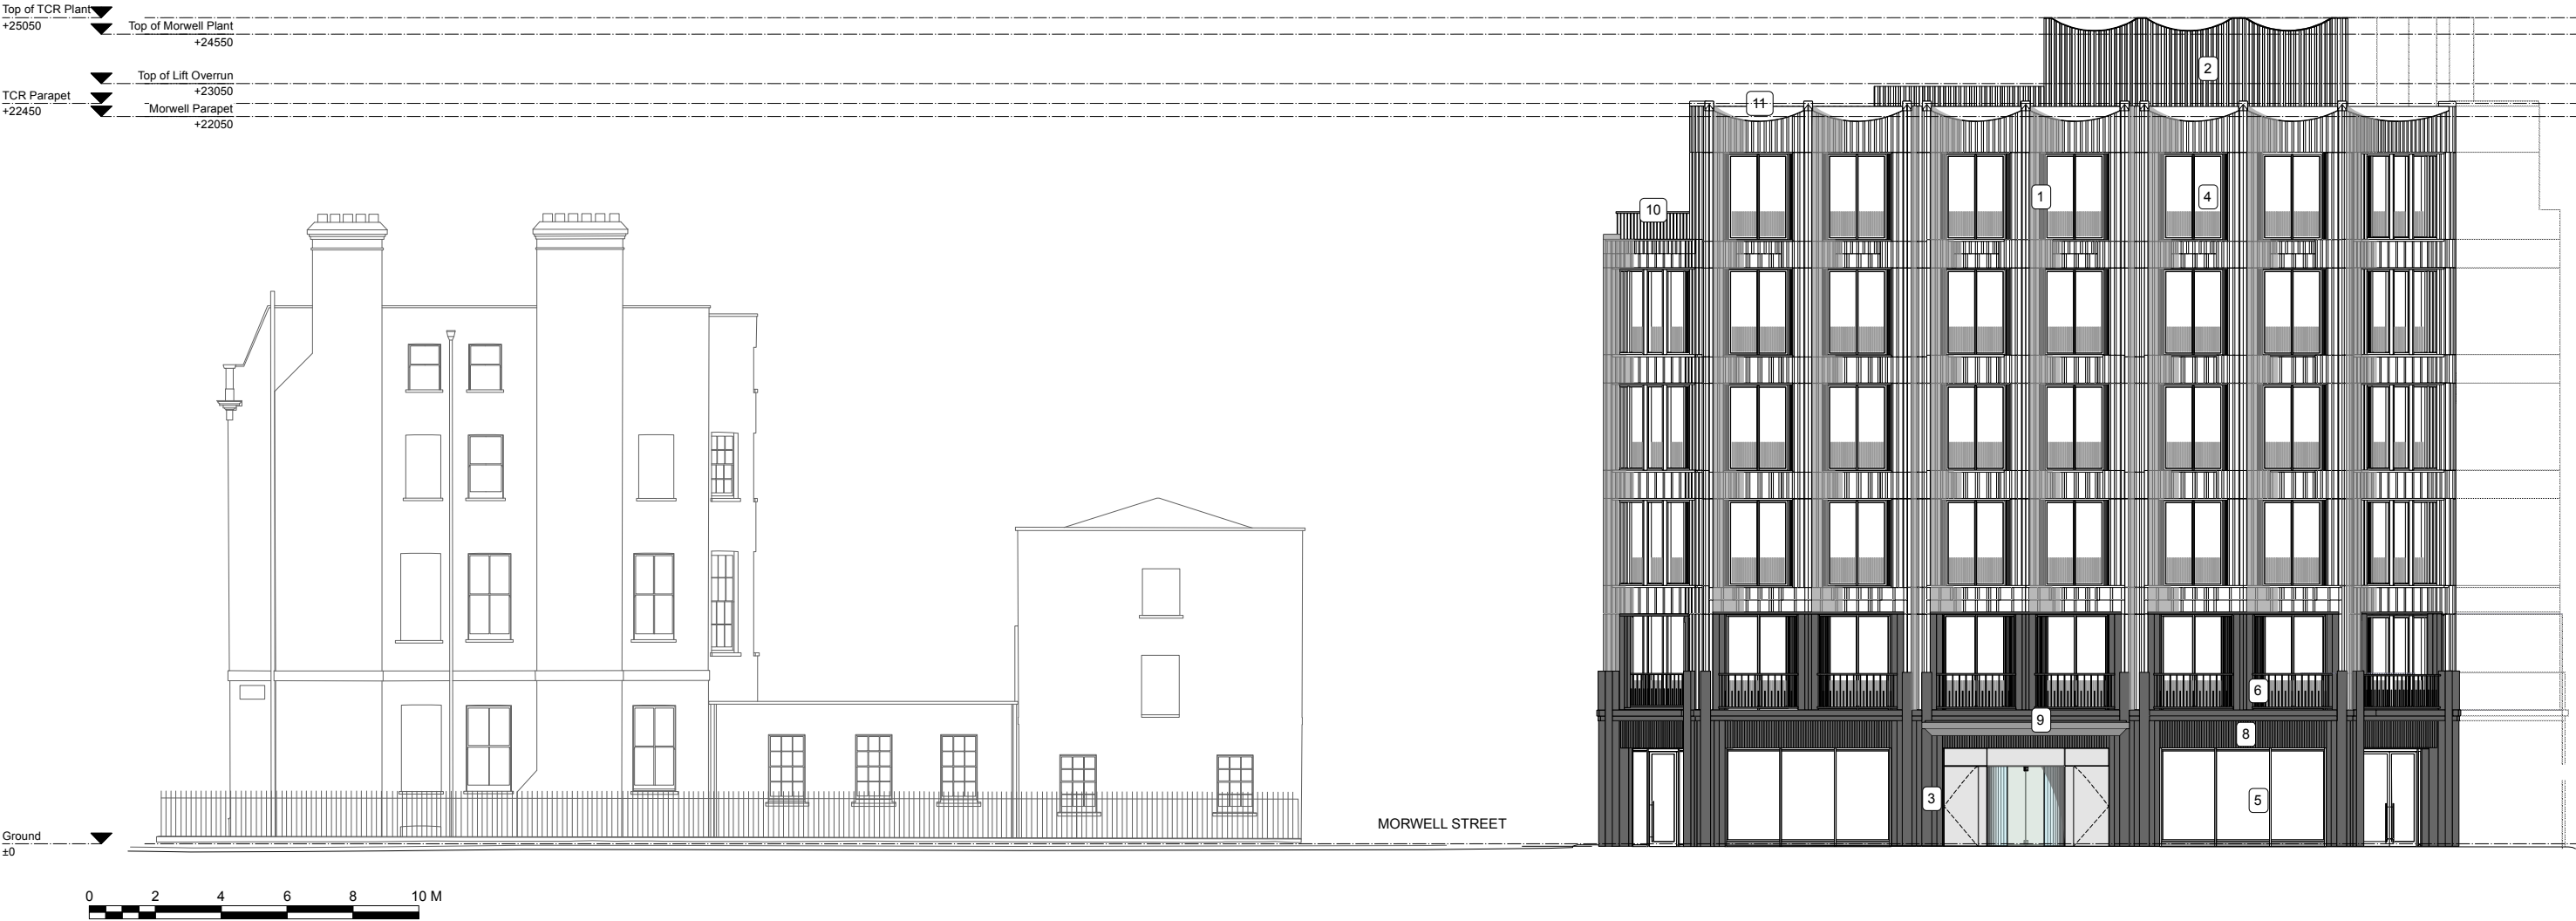


2 BAYLEY ST - NORTH ELEVATION  
SCALE 1:200 @ A3

GENERAL NOTES:  
Do not scale from this drawing.  
Check drawing on receipt and immediately report any discrepancies to the Architect.  
Verify all dimensions and levels on site prior to construction.  
The contents of this drawing are Stiff + Trevillion Architects Ltd copyright and shall not be re-used without their written permission.

| Revisions |          |                                                                         |
|-----------|----------|-------------------------------------------------------------------------|
| Rev.      | Date     | Note                                                                    |
| A         | 05/11/20 | Fritting added to windows                                               |
| B         | 20/01/23 | Facade/parapet/escape-cycle-office entrance doors/ ukpn louvres updates |
| C         | 23/02/23 | Roof Plant screen update                                                |

Approved

Key Plan

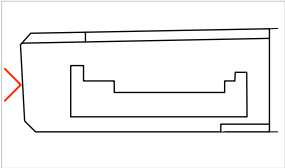

Stiff + Trevillion

Stiff + Trevillion Architects Ltd  
16 Woodfield Road  
London W9 2BE

T +44(0)20 8960 5550  
mail@stiffandtrevillion.com  
www.stiffandtrevillion.com

Client  
M&G Fitzrovia nominee 1 Ltd &  
M&G Fitzrovia nominee 2 Ltd

Project No. 4486  
Project 247 Tottenham Court Road,  
W1T 7QZ

Drawing Title  
Bayley Street  
North Elevation

Drawing Status

PLANNING

Date  
MAR 2022

Scale @ A1  
1:100

Scale @ A3  
1:200

Drawing No.  
PR-ST-03-101

Revision  
C