





1:50

 

Ground Floor Plan

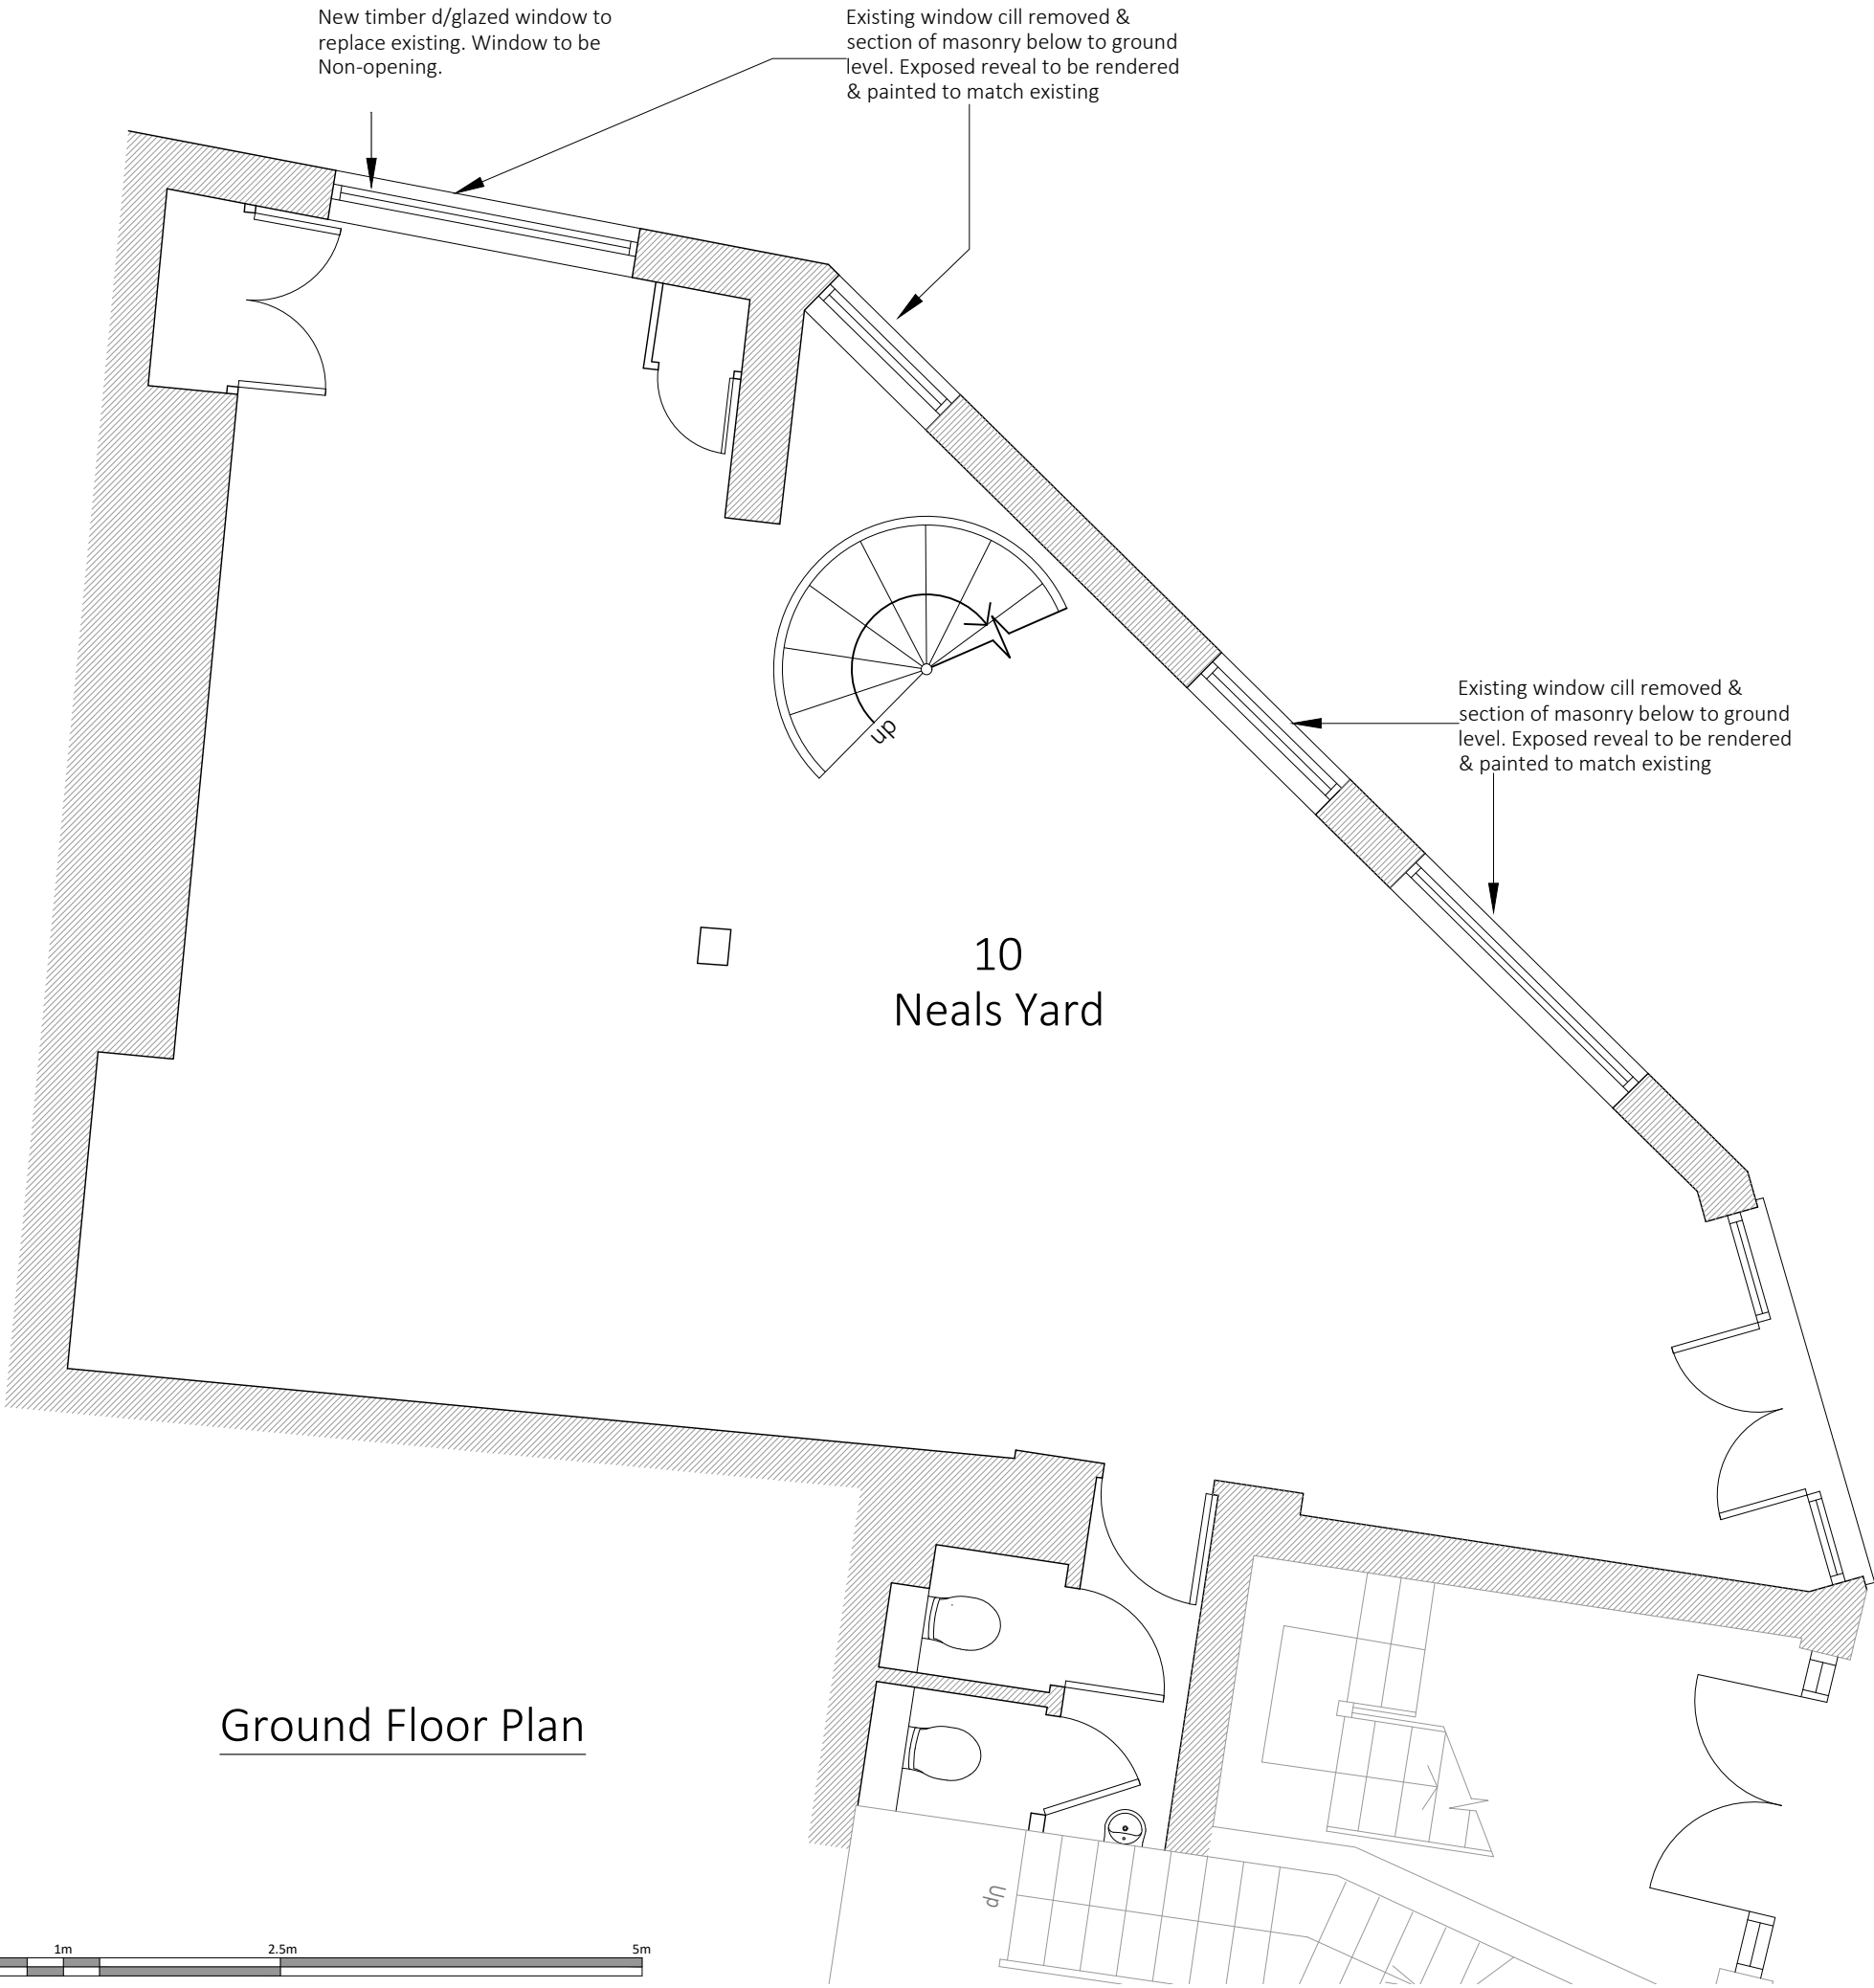

Disclaimer and Notes
Do not scale this drawing. All dimensions should be checked on site. Any discrepancy found between this drawing, site and any other document should be referred immediately to Fereshteh and Tee. All drawings should be read in conjunction with all other contract documents and specifications and all other consultants drawings.
Copying or reproduction of this drawing without the written permission of Fereshteh and Tee is not permitted. Copyright is Reserved.
The PDF hard copy accompanying the CAD data is legal transmission of information. The electronic copies are issued only for convenience of use and record of original file. No liability for the accuracy or for any consequence resulting from the use, additions or alteration of information is accepted by Fereshteh and Tee.
Title plan at 1:1250 and North point is up



P2	DMV	Revised to Planners comments	07.03.2023
P1	DMV	Initial Issue	19.01.2023
Rev	Iss.	Description	Date

DRAWING TITLE
Ground Floor Plan
As Proposed

PROJECT NAME
Window Adjustments

ADDRESS
10 Neals Yard, London
WC2H 9ER
CLIENT
Fereshteh Guillon

DRAWN BY
DMV
CHECKED BY
NP

JOB NO.
25526
SCALE
1:50@A3
DATE
Jan 2023
DRAWING NO.
A-200-P2

