


Front Elevation  
(Finchley Road Elevation)

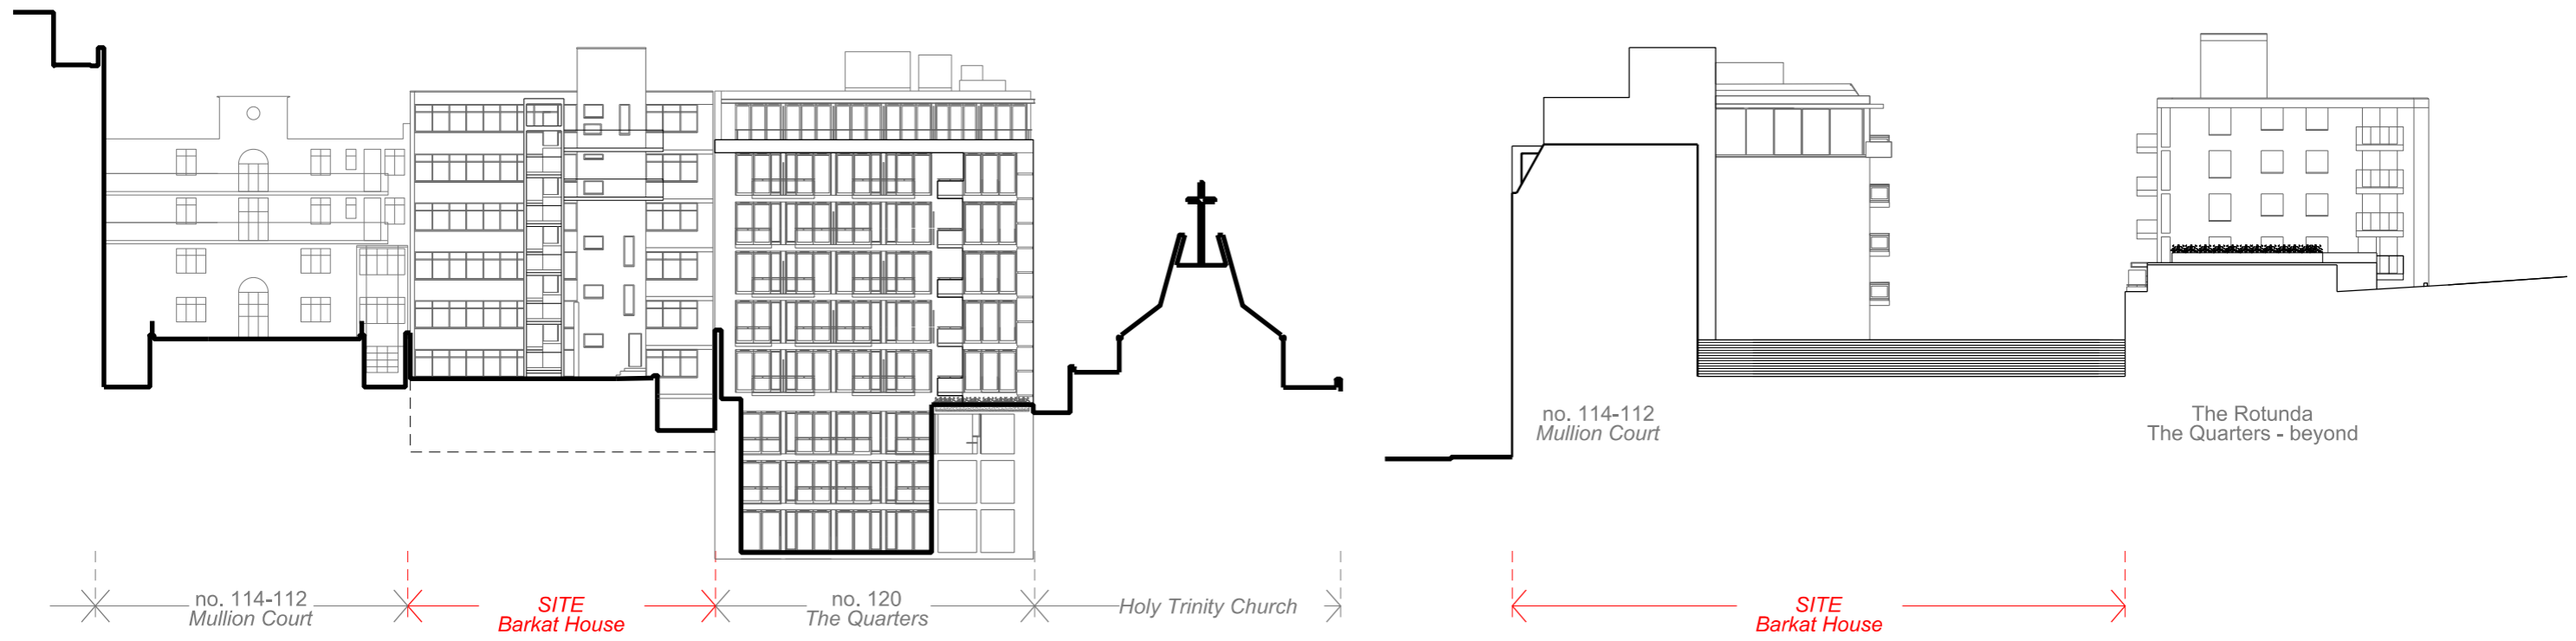

Side Elevation

Barkat House, 116-118 Finchley Road  
Existing Front, Rear and Side Elevations

**G M L Architects**

UNIT 3,1-4 Christina Street, London, EC2A 4PA  
Tel: 020 7729 9595 Fax: 020 7729 1801 info@gmlarchitects.co.uk  
SCALE: NTS  
ISSUED FOR: PLANNING  
FIRST ISSUED:  
DRAWN BY:FO CHECK BY: NM **4777/PA/007**