



Finchley Road

Proposed 1st Floor Plan

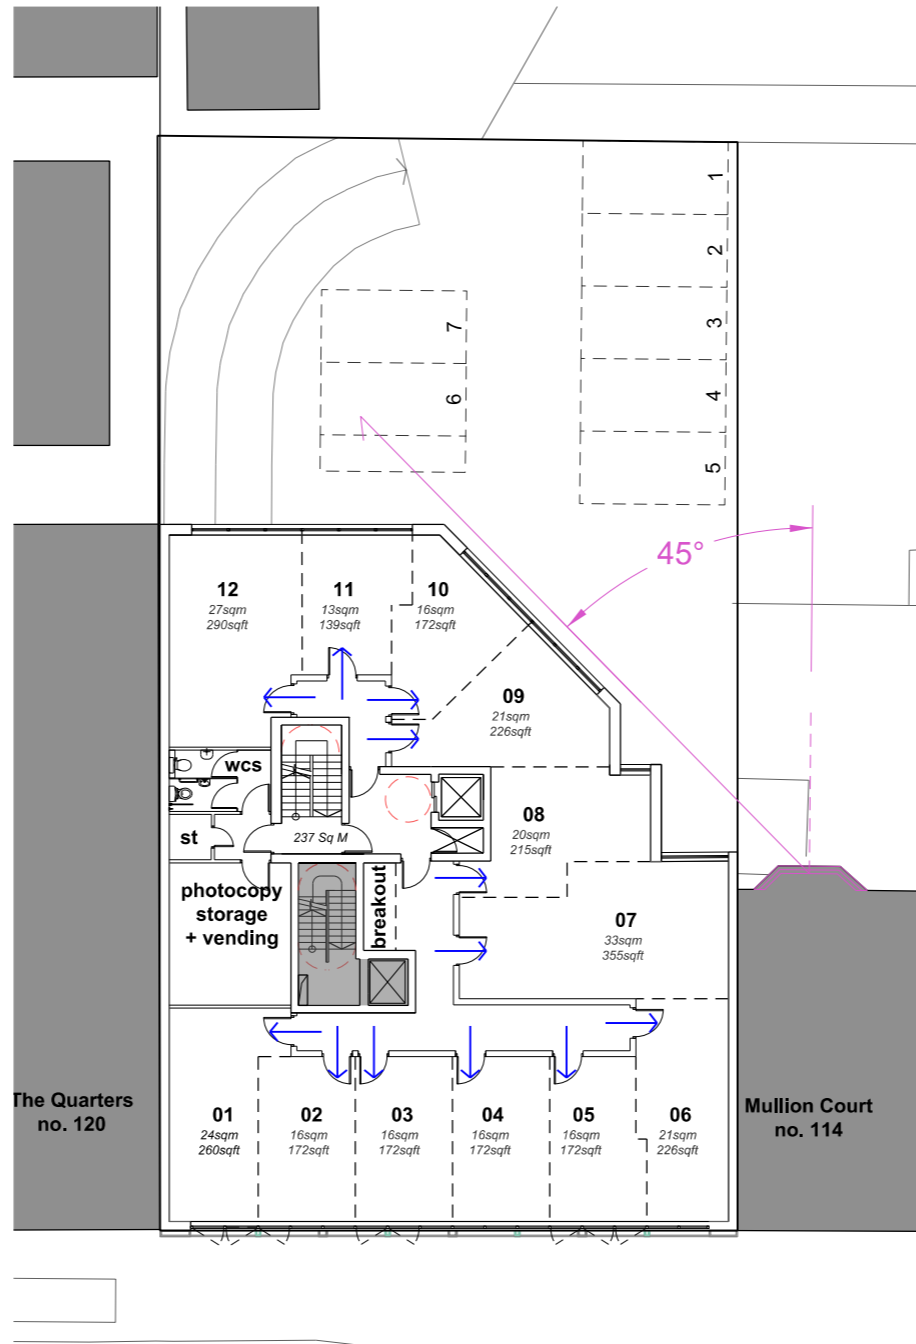


Finchley Road

Proposed 2nd and 3rd Floor Plans

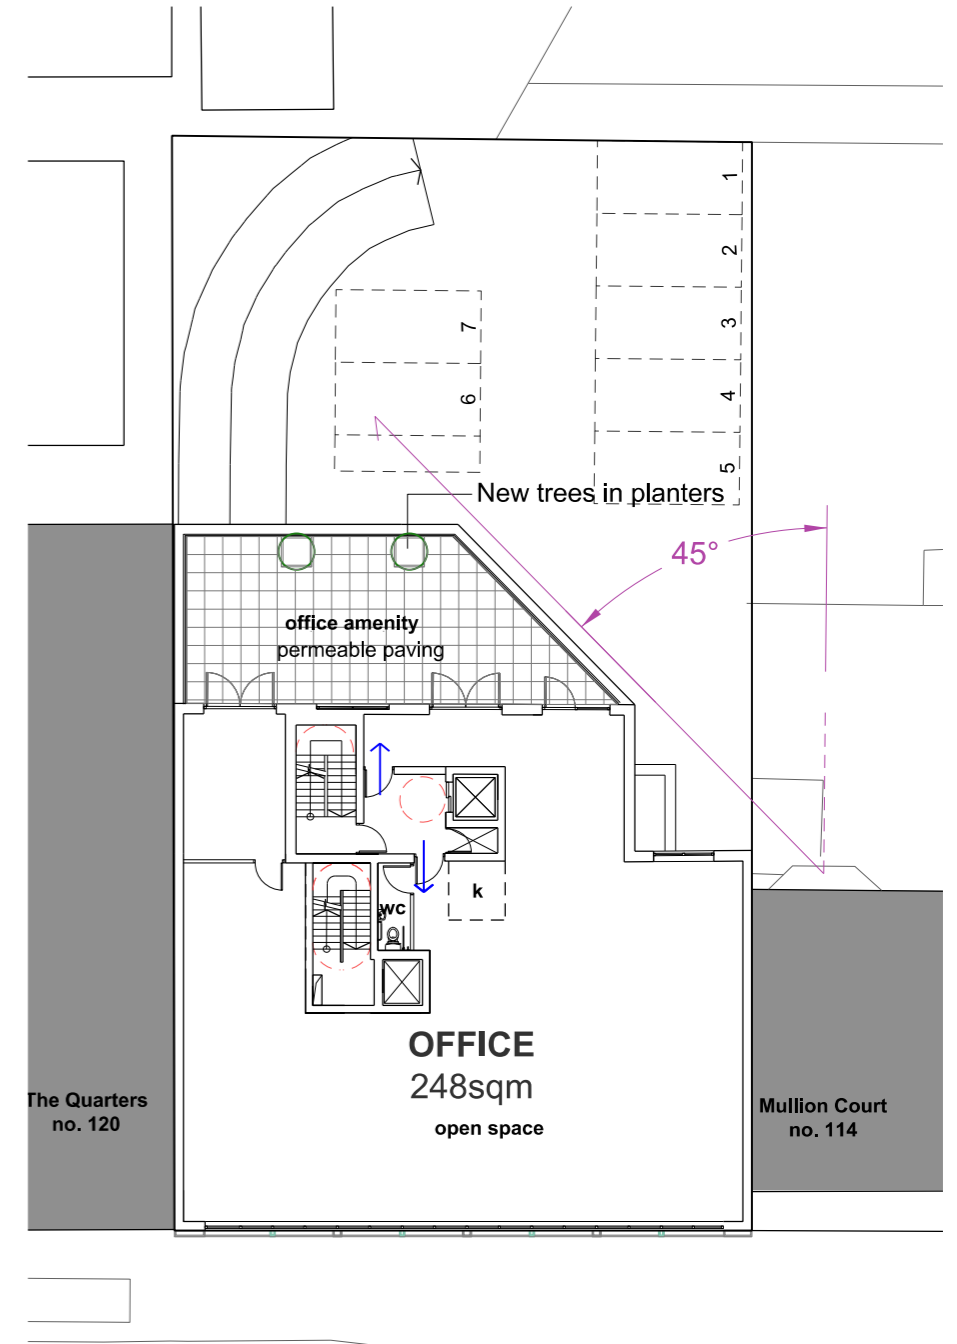

Finchley Road

Proposed 4th Floor Plan

 

Barkat House, 116-118 Finchley Road

Proposed Office Plans

G M L Architects

UNIT 3,1-4 Christina Street, London, EC2A 4PA  
Tel: 020 7729 9595 Fax: 020 7729 1801 info@gmlarchitects.co.uk

SCALE: 1:250@A3

ISSUED FOR: PLANNING

FIRST ISSUED:

DRAWN BY:FO CHECK BY: NM

4777/PA/022