



Finchley Road

Proposed 5th Floor Plan

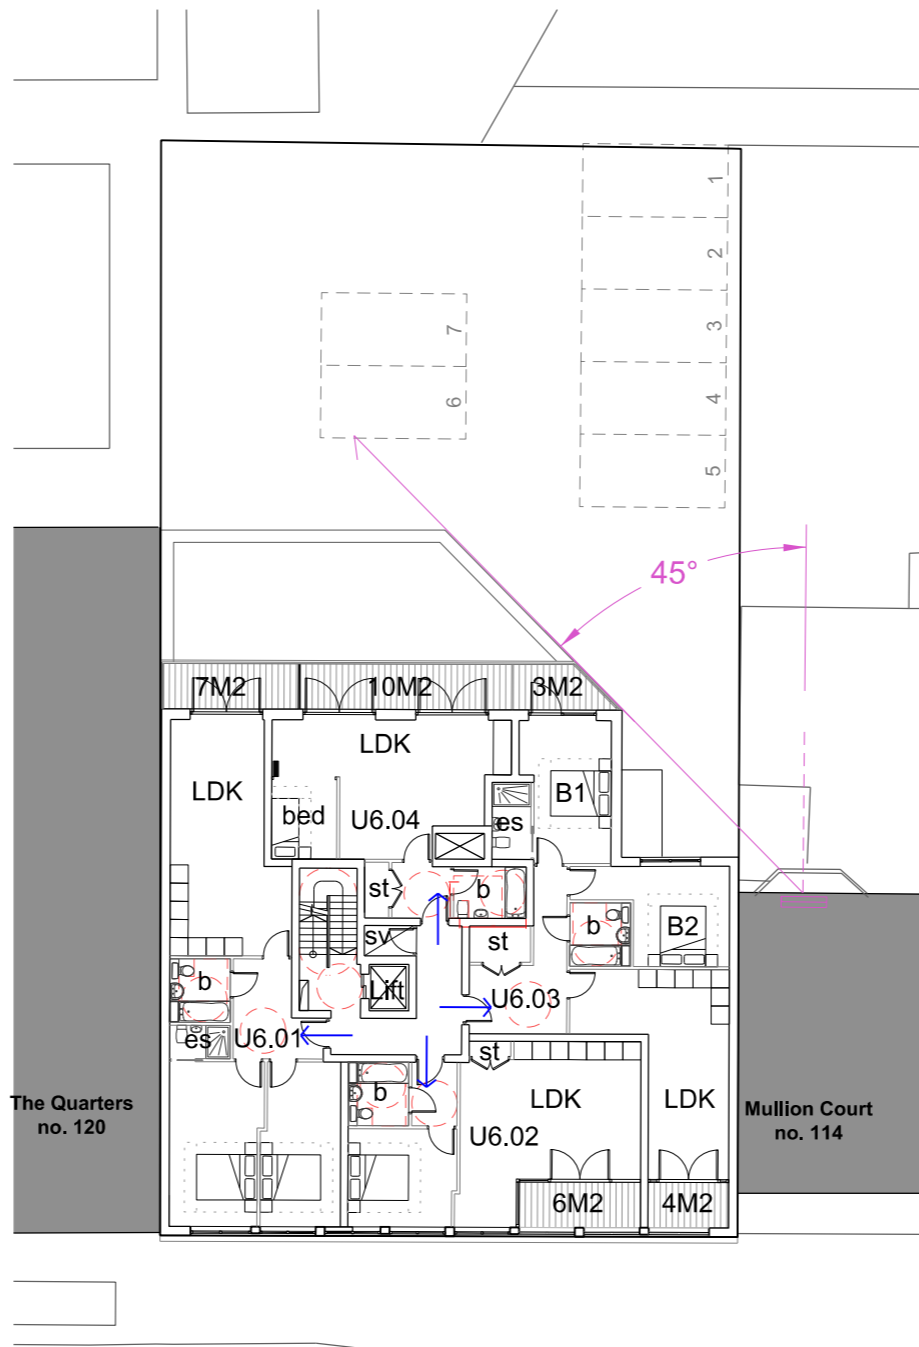


Finchley Road

Proposed 6th Floor Plan

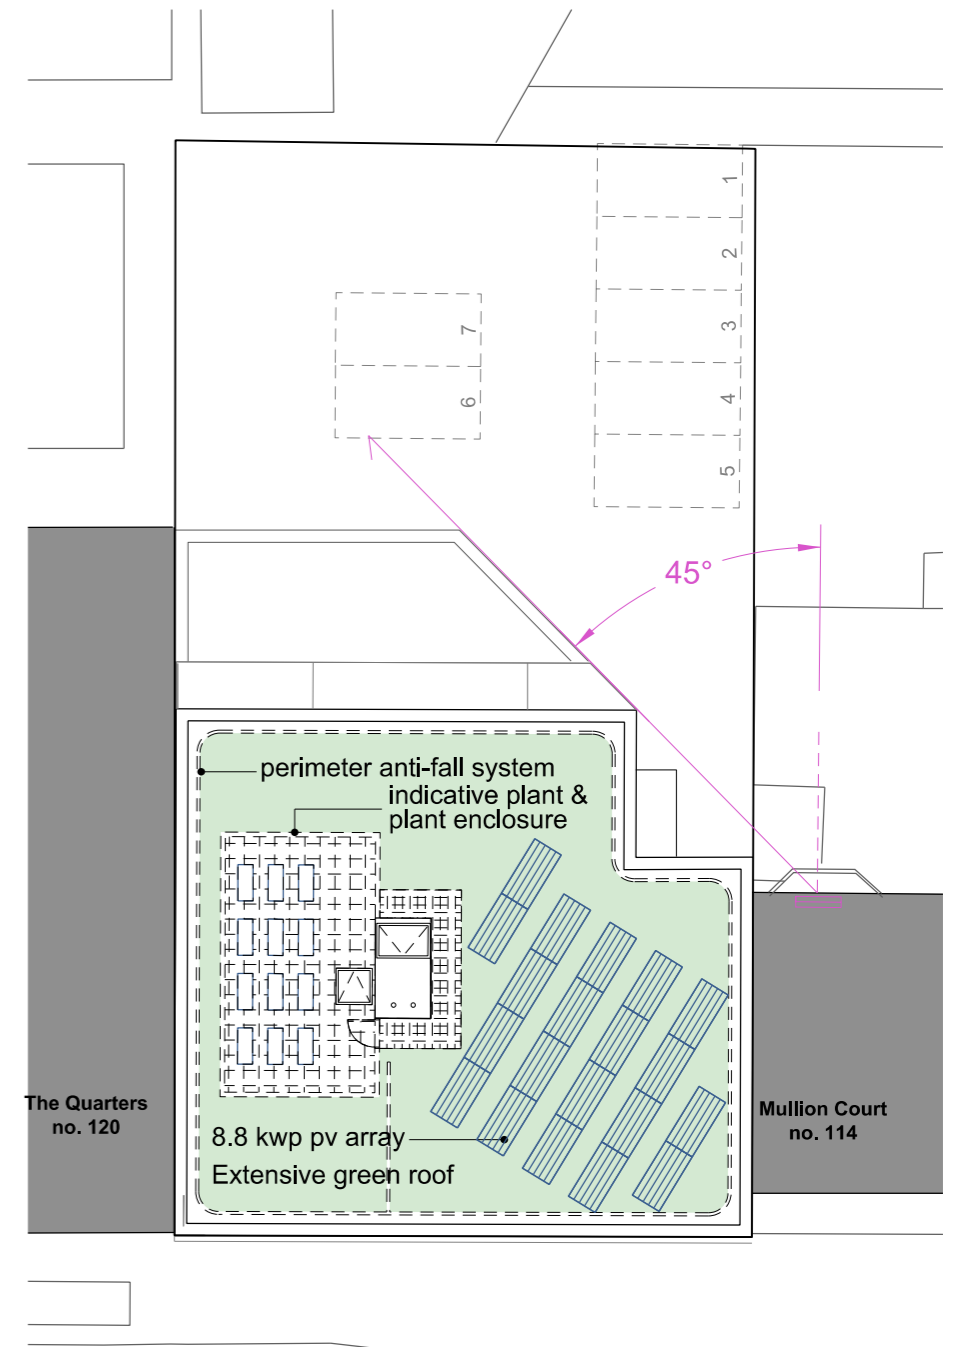

Finchley Road

Proposed Roof Plan

 

Barkat House, 116-118 Finchley Road  
**Proposed Residential Floors  
 and Roof Plans**

**G M L Architects**

UNIT 3,1-4 Christina Street, London, EC2A 4PA  
 Tel: 020 7729 9595 Fax: 020 7729 1801 info@gmlarchitects.co.uk  
 SCALE: 1:250@A3  
 ISSUED FOR: PLANNING  
 FIRST ISSUED:  
 DRAWN BY:FO CHECK BY: NM **4777/PA/023**