


General notes:  
1 do not scale drawings. Dimensions govern.  
2 all dimensions are in millimeters unless noted otherwise.  
3 all dimensions should be verified on site before proceeding with the work.  
4 london heritage design will be notified in writing of any discrepancies.

Specific notes:  
1 ALL DIMENSIONS ARE SUBJECT TO SITE CONDITION, MEASUREMENT AND BUILDING CONTROL  
2 ALL DETAILS ARE SUBJECT TO ENGINEER'S DETAILS AND SPECIFICATIONS  
3 ALL SETOUT TO BE CONFIRMED ON SITE

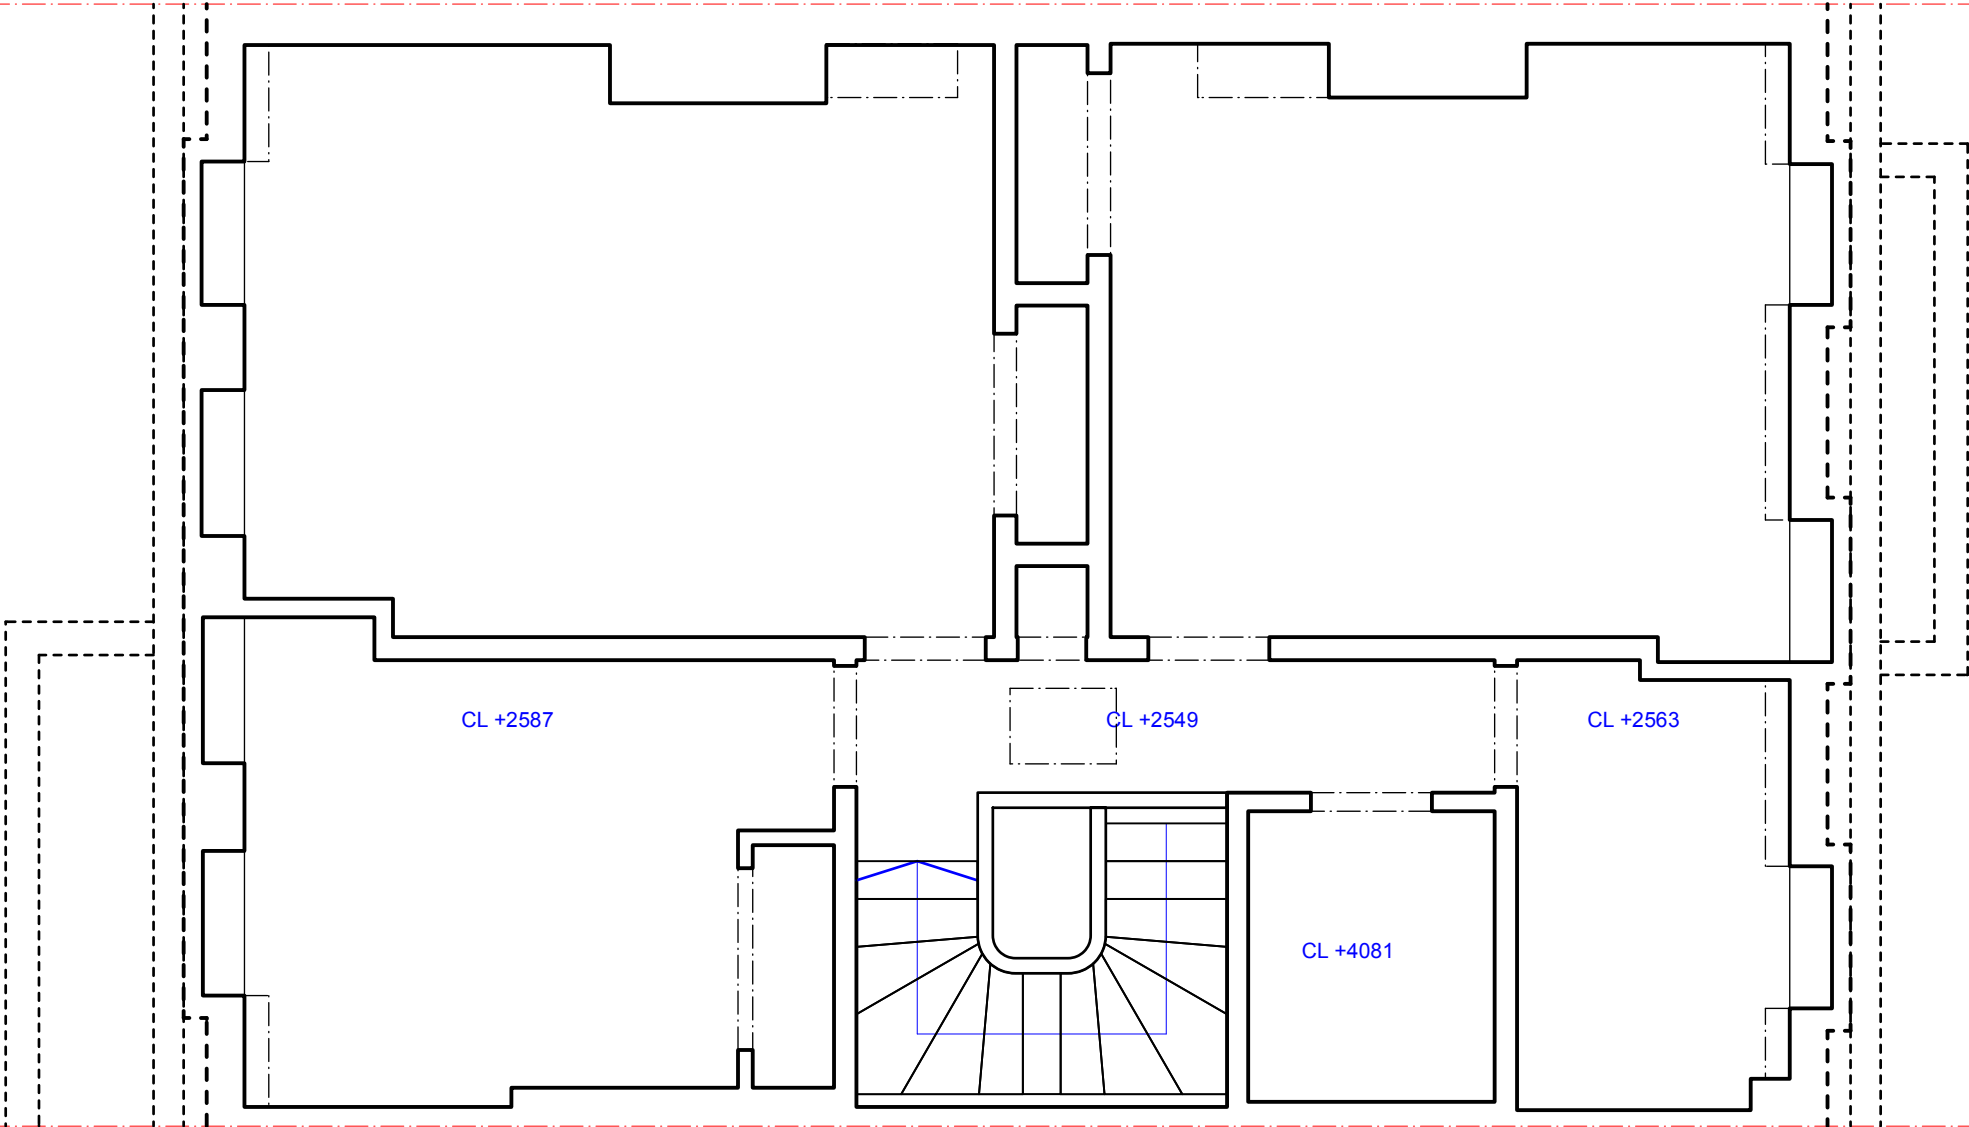

EXISTING SECOND FLOOR PLAN  
scale 1:50 @ A3



22344_000 00X	Revision			Revision			Revision			Revision			Drawing Title	Project	Scale	Drawing Number	Revision
	-	-	info										EXISTING SECOND FLOOR PLAN	22344	1:50 @A3 1:25 @A1	planning	-
													Client	Date	Drawn By		
													MR. PATRICK PANIOTY	06.3.2023	ay	000 003	
This drawing is copyright													Project				
													35 HOWITT ROAD, LONDON NW3 4LU				
No dimensions are to be scaled from this drawing. Any discrepancies found between this drawing, site conditions and any other documents should be reported to the consultants. This drawing should be removed from currency immediately a revised version is issued.																	
														LONDON HERITAGE DESIGN			
														4799 Pinawa Place London W11 4QA, 144 02038182351			
														www.londonheritagedesign.co.uk email:patrick@londonheritagedesign.co.uk			