



General notes:  
1 do not scale drawings. Dimensons govern.  
2 all dimensions are in millimeters unless noted otherwise.  
3 all dimensions should be verified on site before proceeding with the work.  
4 london heritage design will be notified in writing of any discrepancies.

Specific notes:  
1 ALL DIMENSIONS ARE SUBJECT TO SITE CONDITION, MEASUREMENT AND BUILDING CONTROL  
2 ALL DETAILS ARE SUBJECT TO ENGINEER'S DETAILS AND SPECIFICATIONS  
3 ALL SETOUT TO BE CONFIRMED ON SITE

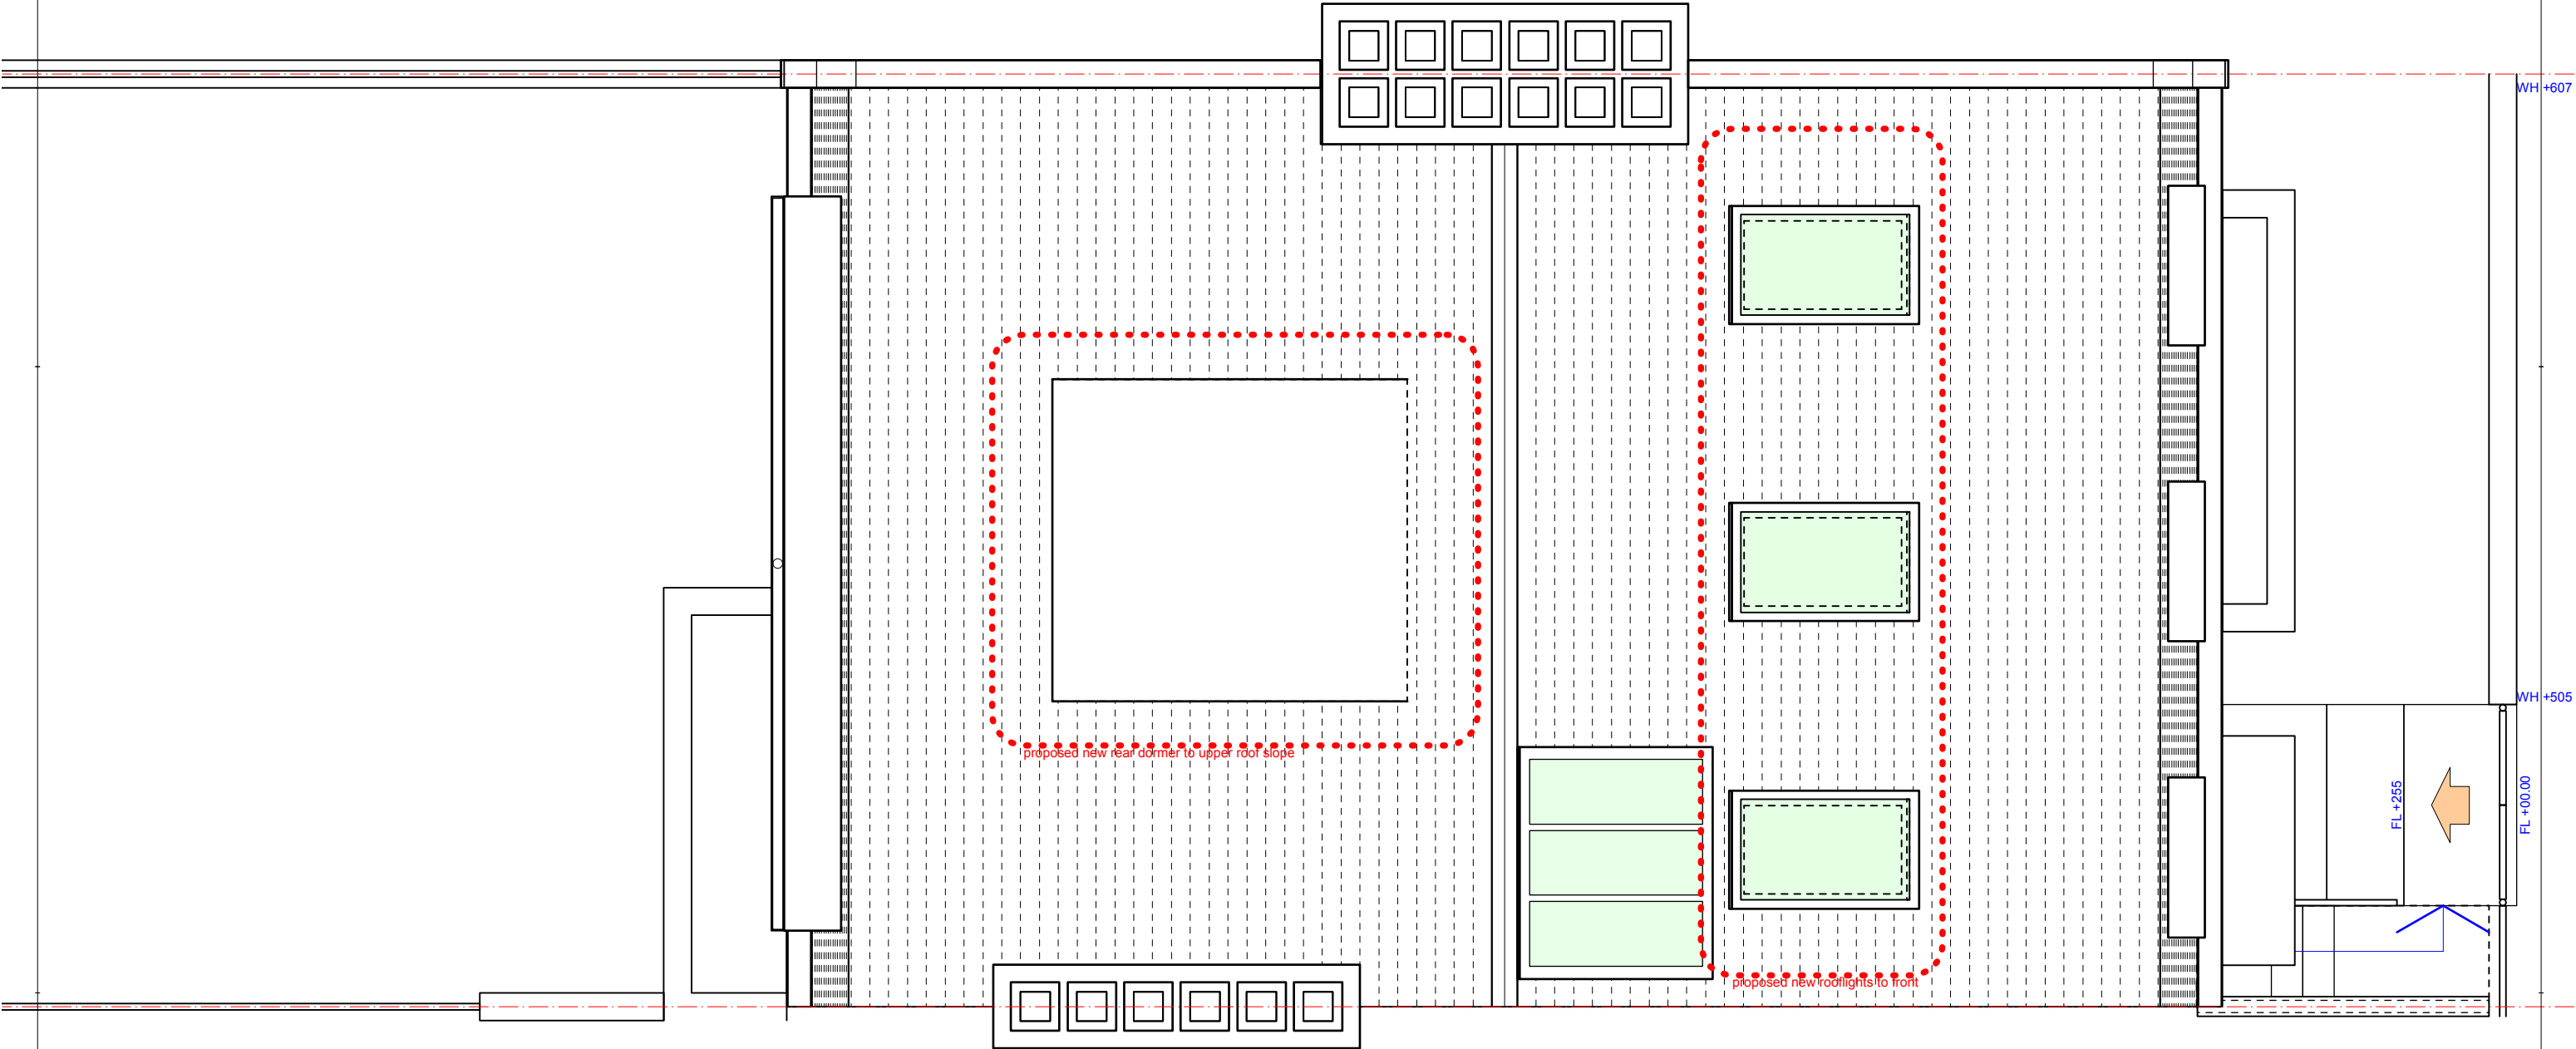

PROPOSED ROOF PLAN  
scale 1:50 @ A3

 

22344_002 00X	Revision	-	-	info	Revision					Revision					Drawing Title	Project	Scale	Drawing Number	Revision
															PROPOSED ROOF PLAN	22344	1:50 @A3 1:25 @A1	planning	-
This drawing is copyright															Client	Date	Drawn By	002 005	
															MR. PATRICK PANIOTY	06.3.2023	ay		
No dimensions are to be scaled from this drawing. Any discrepancies found between this drawing, site conditions and any other documents should be reported to the consultants. This drawing should be removed from currency immediately a revised version is issued.															Project				
															35 HOWITT ROAD, LONDON NW3 4LU			LONDON HERITAGE DESIGN	
																		4799 Pinnew Place London W11 4QA, 144 03038183351 www.londonheritagedesign.co.uk, email:patrick@londonheritagedesign.co.uk	