

GENERAL NOTES

1. Do not scale this drawing for Construction purposes.
2. All dimensions in this dwg. are metric.
3. This drawing & all other drawings & schedules,specifications, details etc. relating to this project are copyright of Cadhome Design Ltd.
4. This drawing shall be read in strict conjunction with all other relevant architects' structural engineer's & services engineer's drawings, calculations, details & specifications.
5. The contractor shall check all dimensions & setting out information on this or other related drawings prior to placing work in hand. Any errors or discrepancies between documents shall be reported to the architect & seek clarification.
6. All proprietary products shall be used & fixed in strict accordance with manufacturers' printed recommendations, notes, specifications etc.
7. Only drawings stamped 'ISSUED FOR CONSTRUCTION'shall be used on site.

LEGEND:

KEY ELECTRICAL

- ⊗ EN ENERGY EFFICIENT LIGHT
- ⊗ MAINS WIRED INTER CONNECTED HEAT DETECTOR
- ⊗ MAINS WIRED INTER CONNECTED SMOKE DETECTOR
- ⊗ CARBON MONOXIDE DETECTOR
- ⊗ CEILING MOUNTED EXTRACT FAN


- PROPOSED ALTERED / EXTENDED AREAS
- TO INDICATE SITE BOUNDARY
- TO INDICATE OWNERSHIP BOUNDARY
- TO INDICATE DRAINAGE
- DEMOLISHED/REMOVED

Amendments:

Rev	Int.	Date	Description
B	CKT	8/03/23	ALTERNATIVE DESIGN SAFETY DWARF BALUSTRADE

Project:
RAISED GRD FL
54 DENNINGTON PARK ROAD
WEST HAMPSTEAD
LONDON
NW6 1BD

Title:
FRONT & REAR ELEVATION
PROPOSED

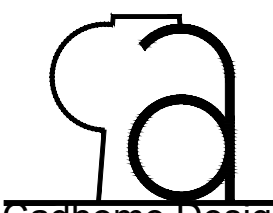


CadHome Design Ltd Suite 201, Churchill House 120
Bunns Lane, London, England NW7 2AS

PLANNING


Drawn By: CKT Scale: 1:50@ A1 Date: 03/2023

Drawing Number: Revision:

CHD-1069-PE-311 B
Tel: +44 (0) 7485 529 918 EMAIL: CALEB@CADHOME-DESIGN.COM

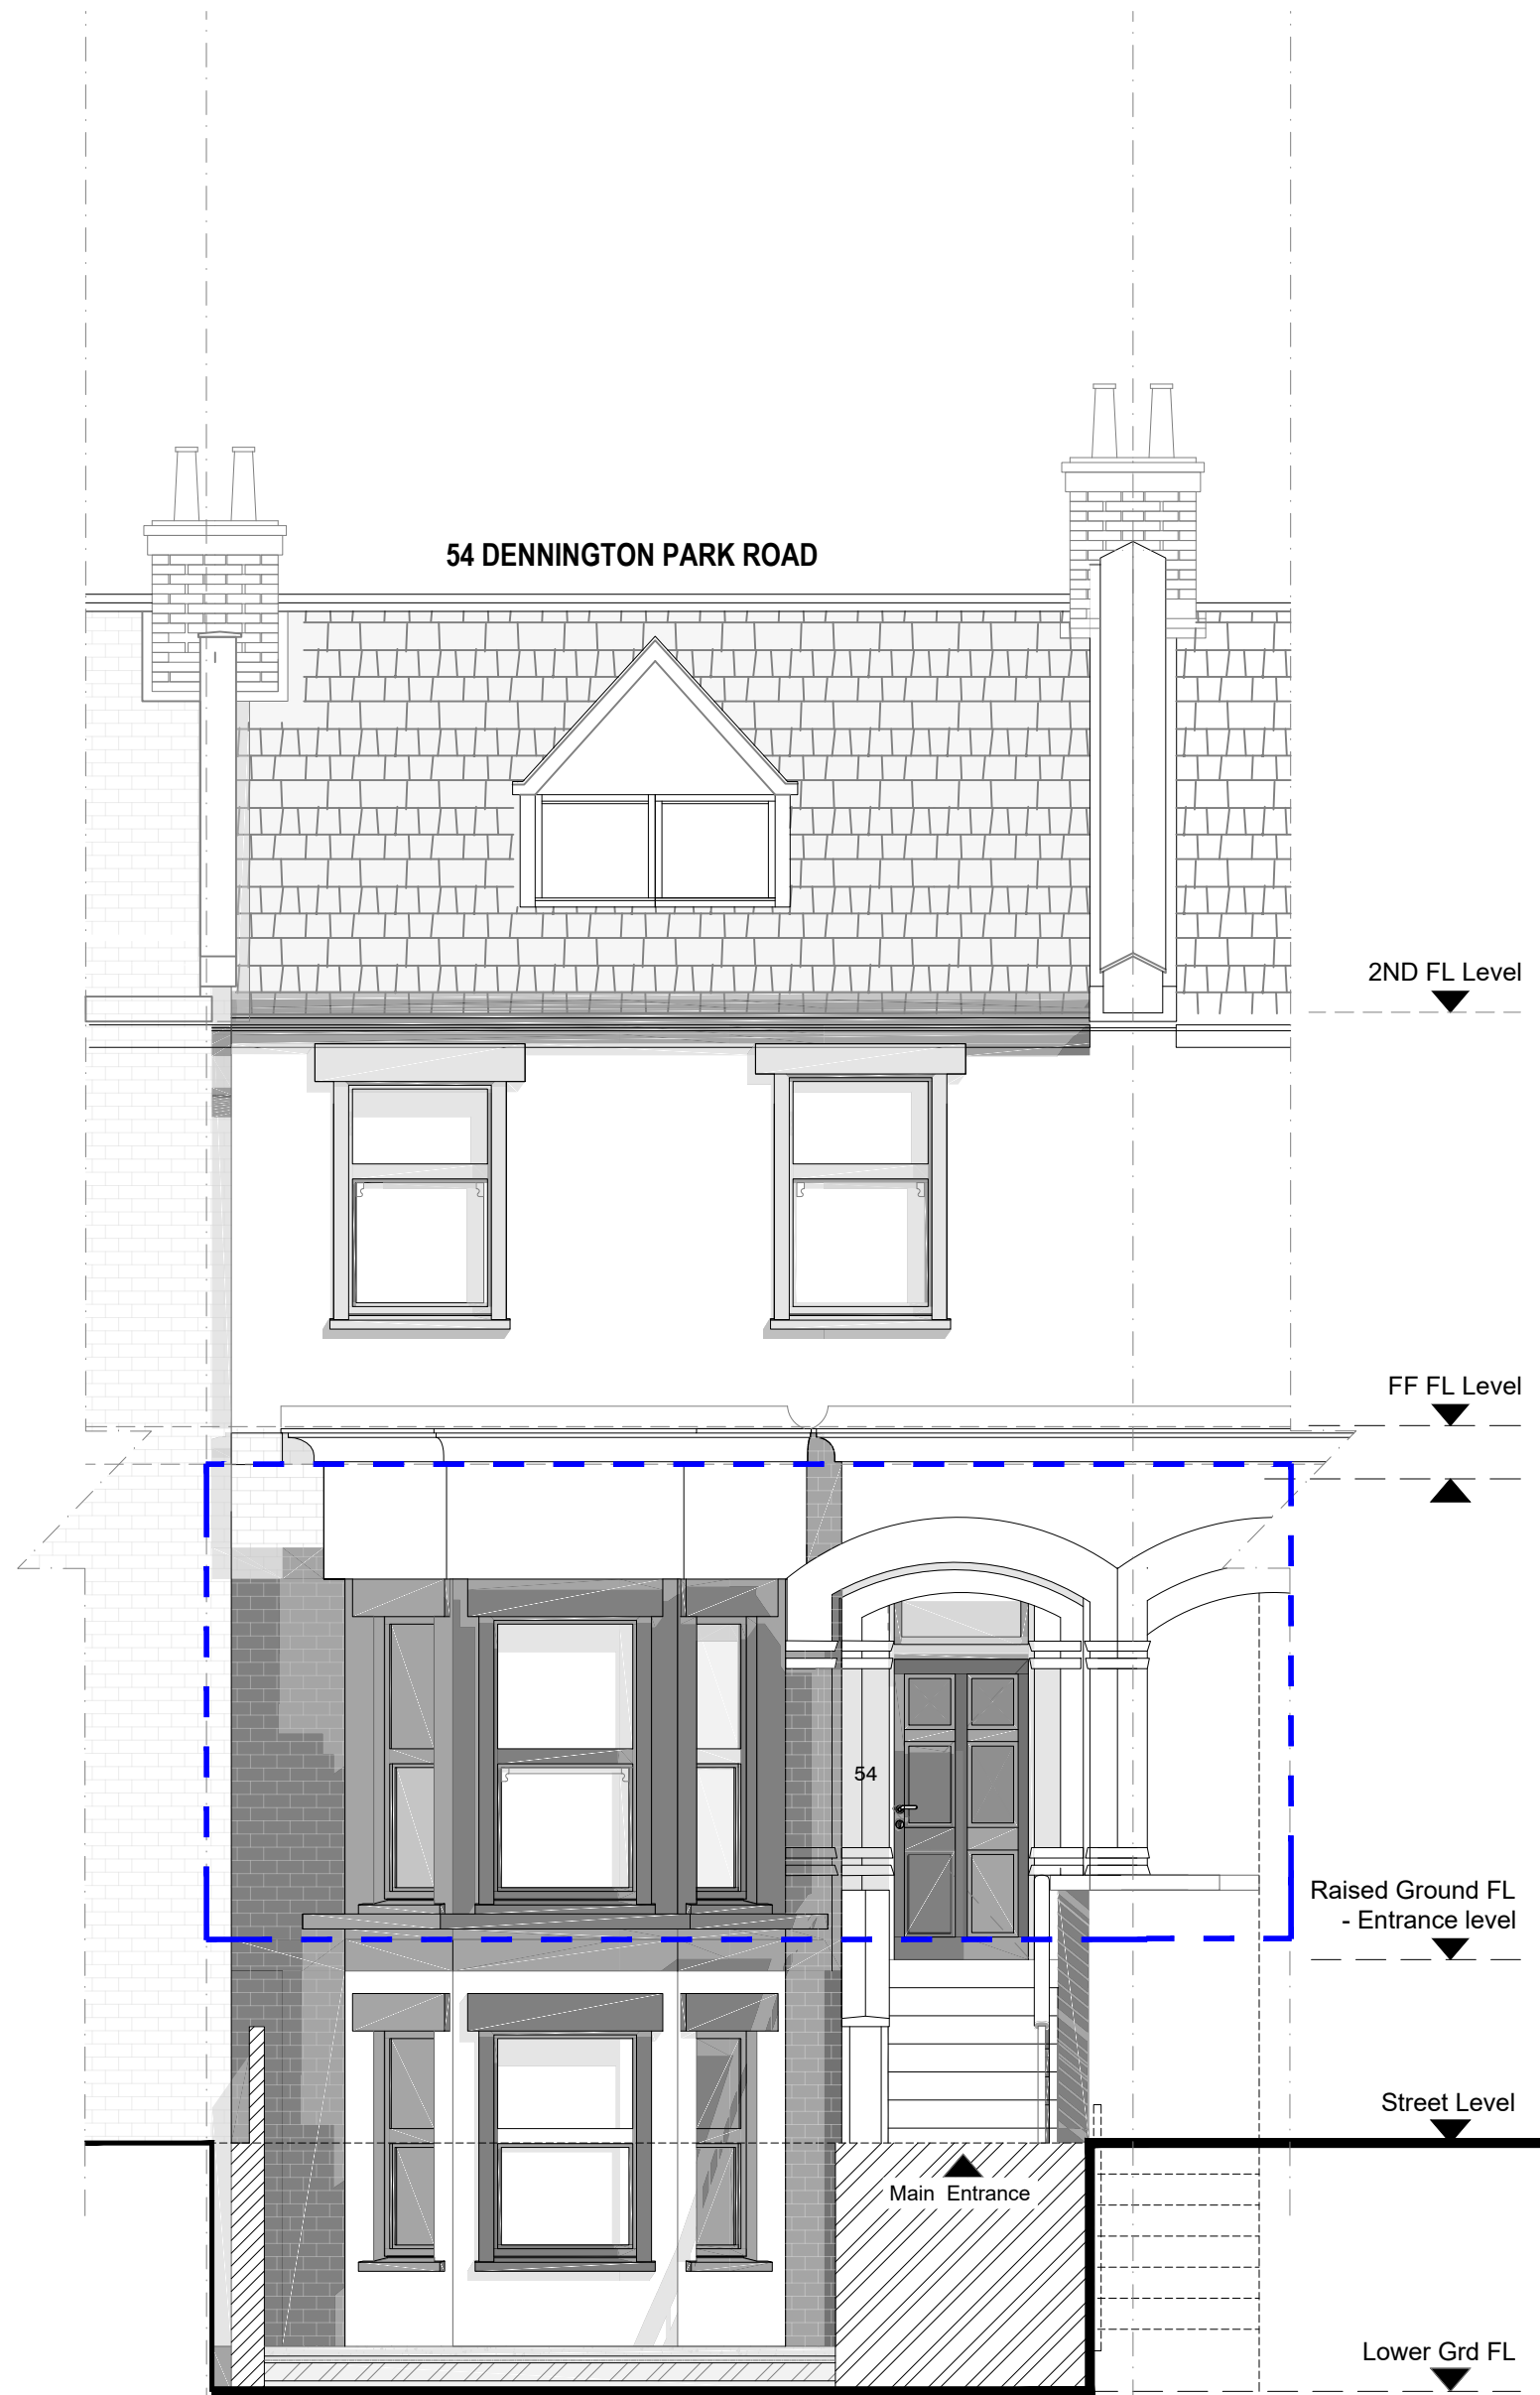

SOUTH EAST ELEVATION
01: FRONT ELEVATION
SCALE 1:50

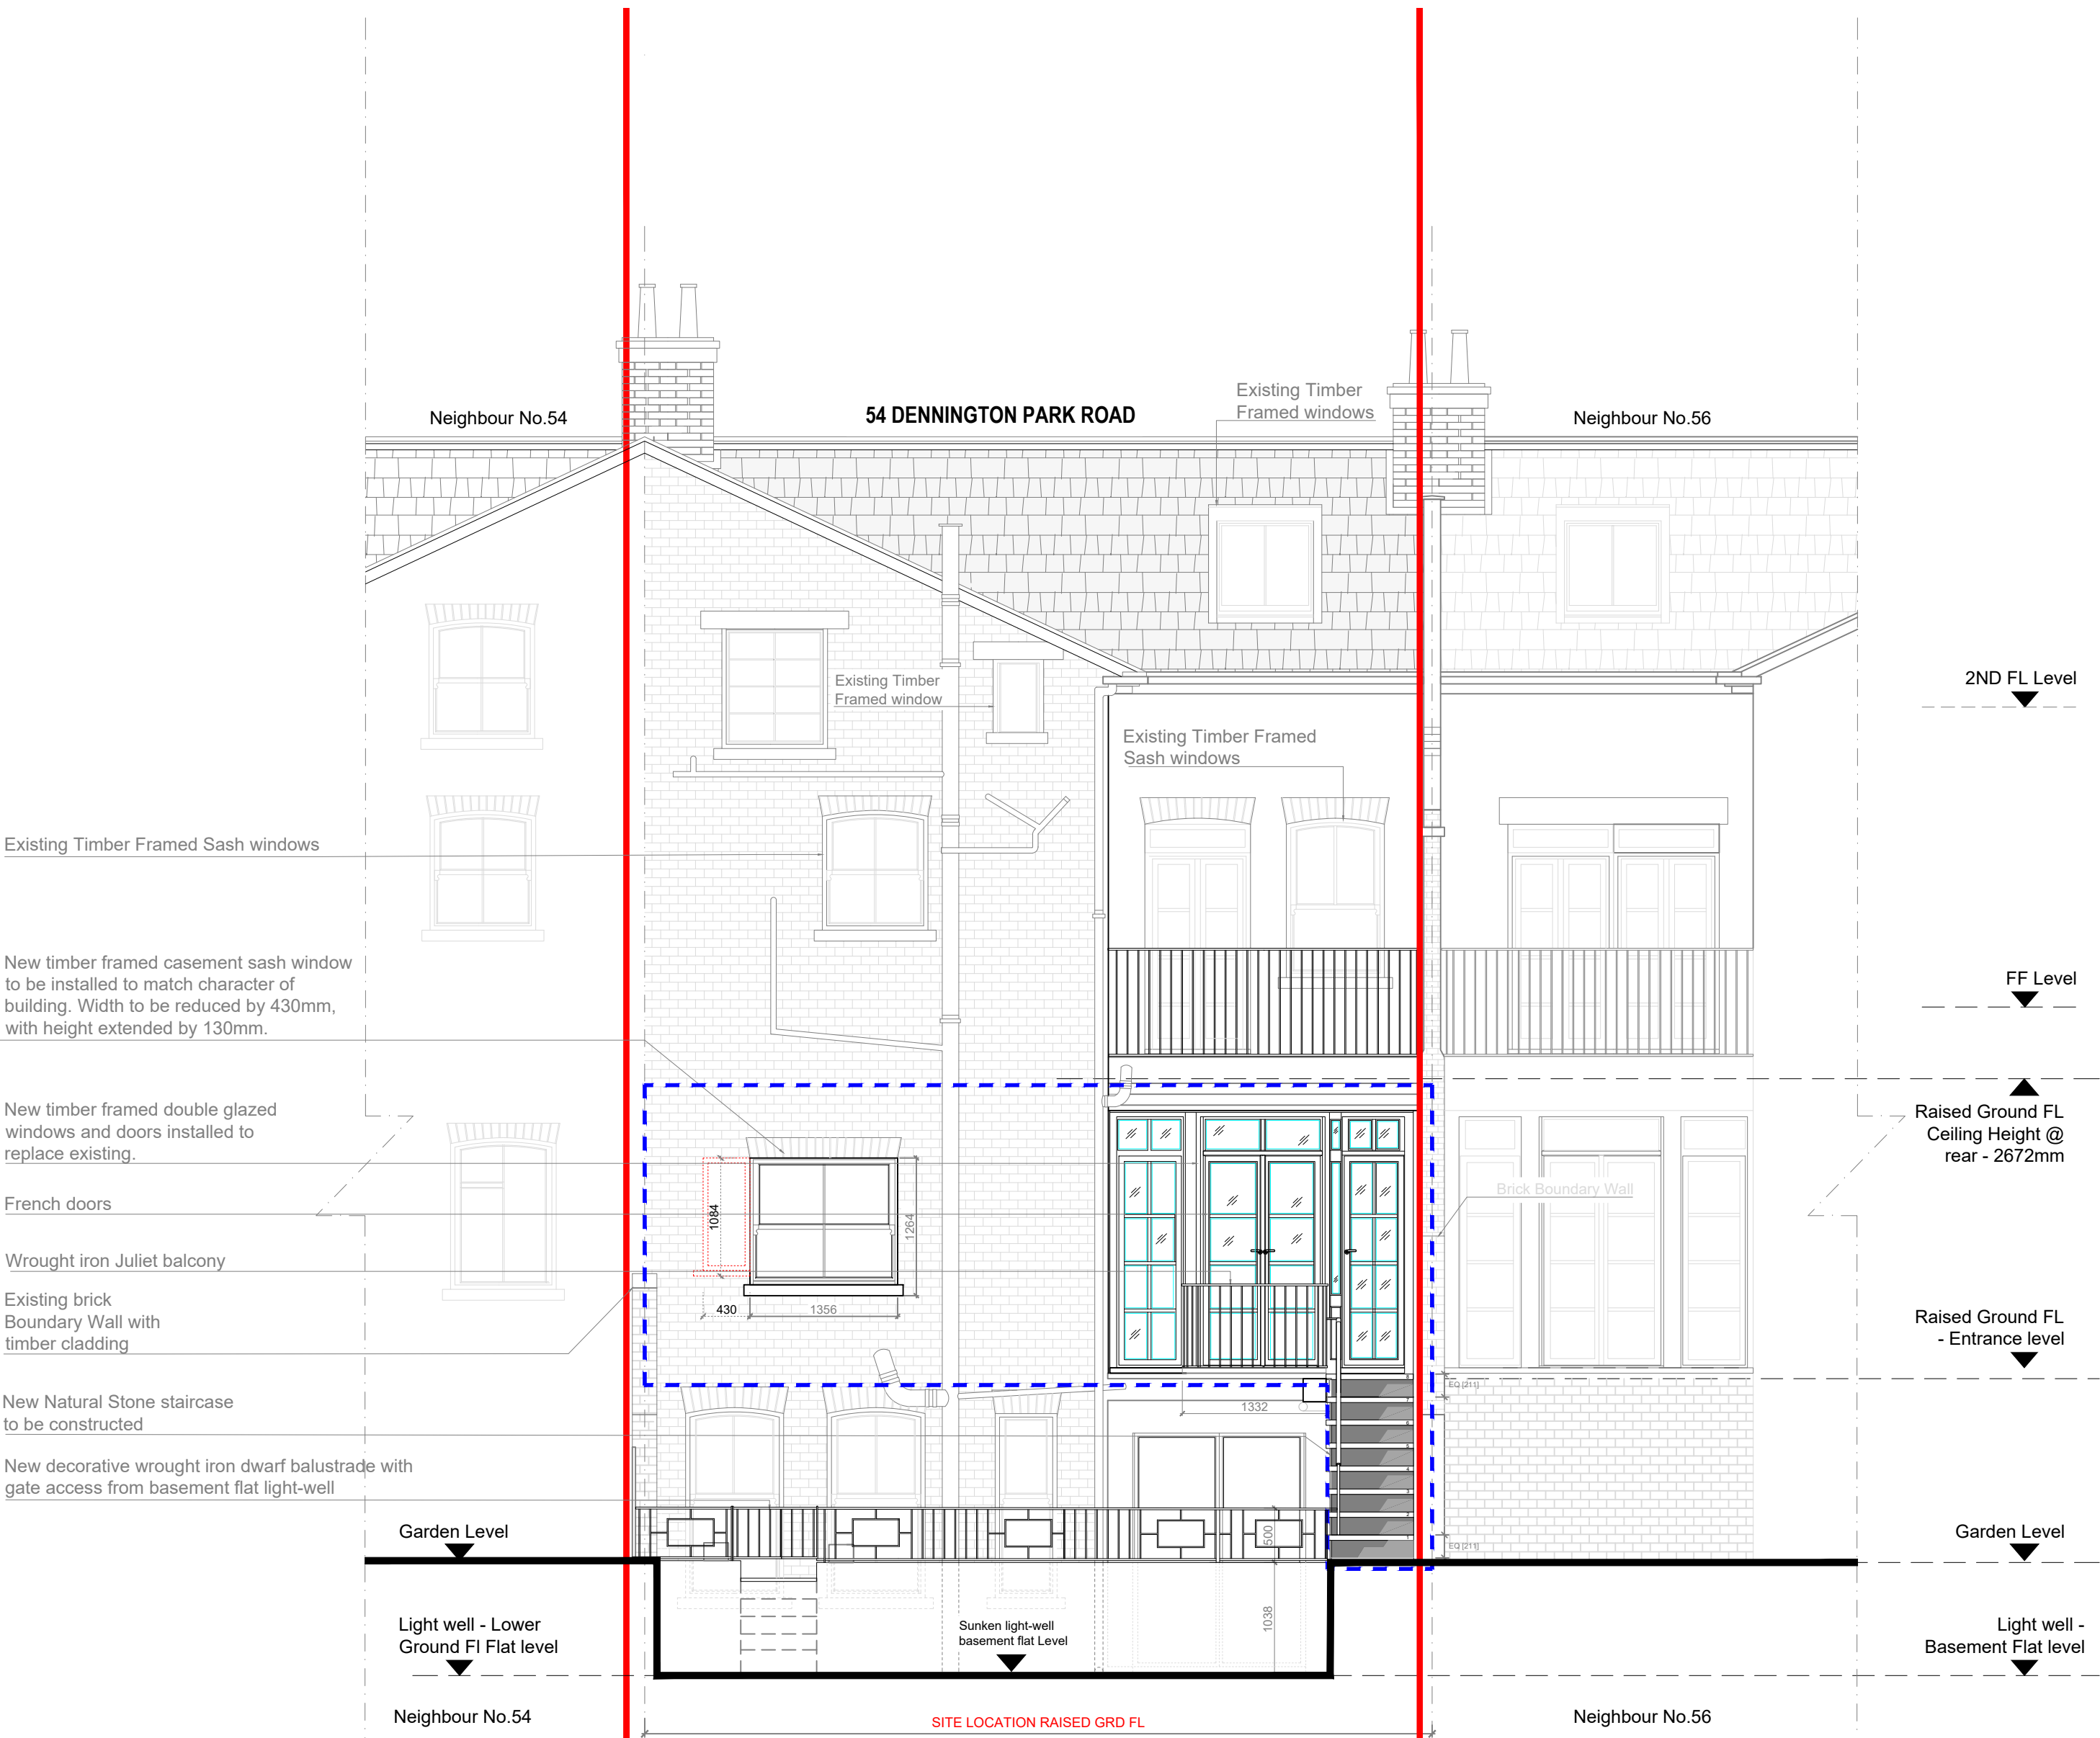

NORTH WEST ELEVATION
02: PROPOSED REAR ELEVATION
SCALE 1:50