



NOTES


DO NOT SCALE FROM DRAWING.
DIMENSIONS TO BE CONFIRMED
ON SITE

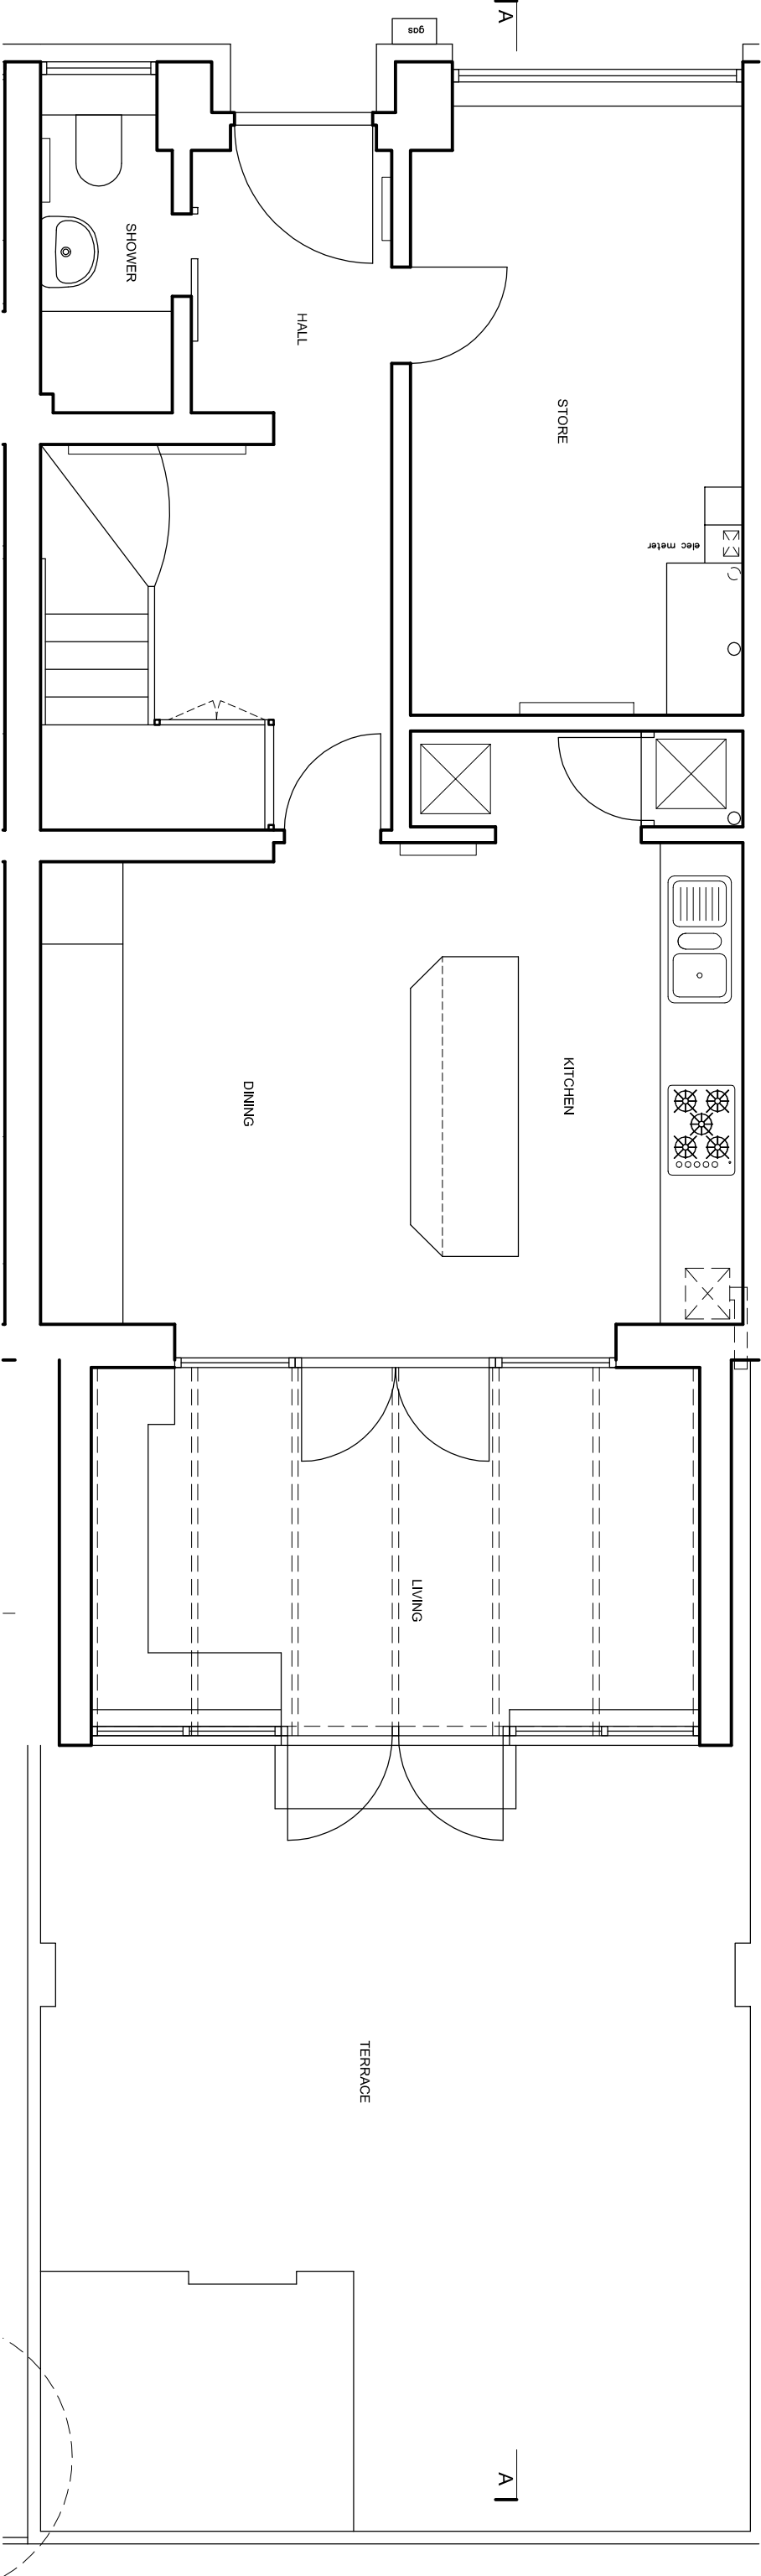

GROUND FLOOR

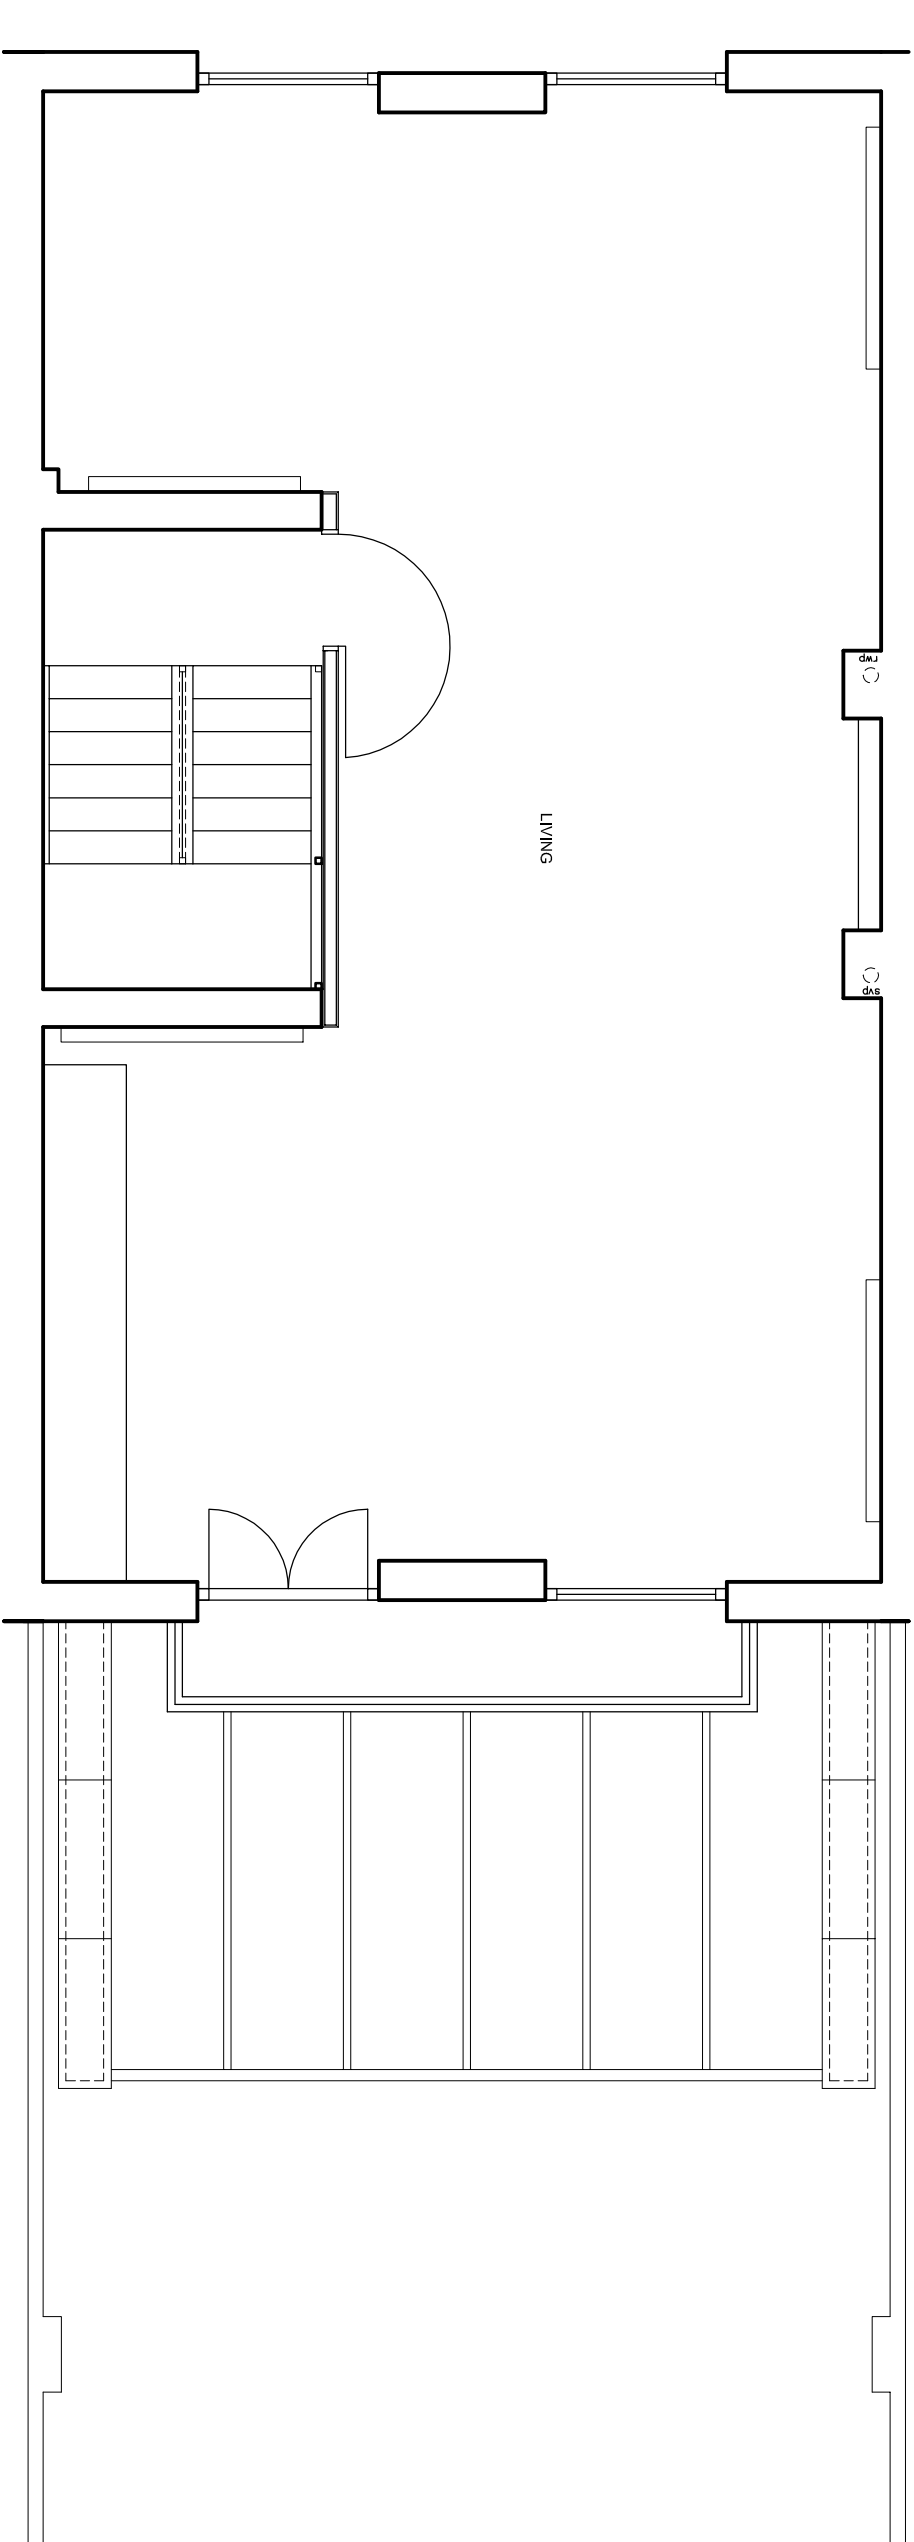

FIRST FLOOR

 

DAVIES ARCHITECTURE LTD ©	
6 HEALEY ST LONDON NW1 8SR	
JOB	DOUGLAS WARDEN 11 TOBIN CLOSE LONDON NW3 3DY
TITLE EXISTING GROUND AND FIRST FLOOR PLANS	
DATE	15.3.23
SCALE	1:50 @A3
DRAWING NO	T0811-EX-GA-01