



NOTES


DO NOT SCALE FROM DRAWING.
DIMENSIONS TO BE CONFIRMED
ON SITE

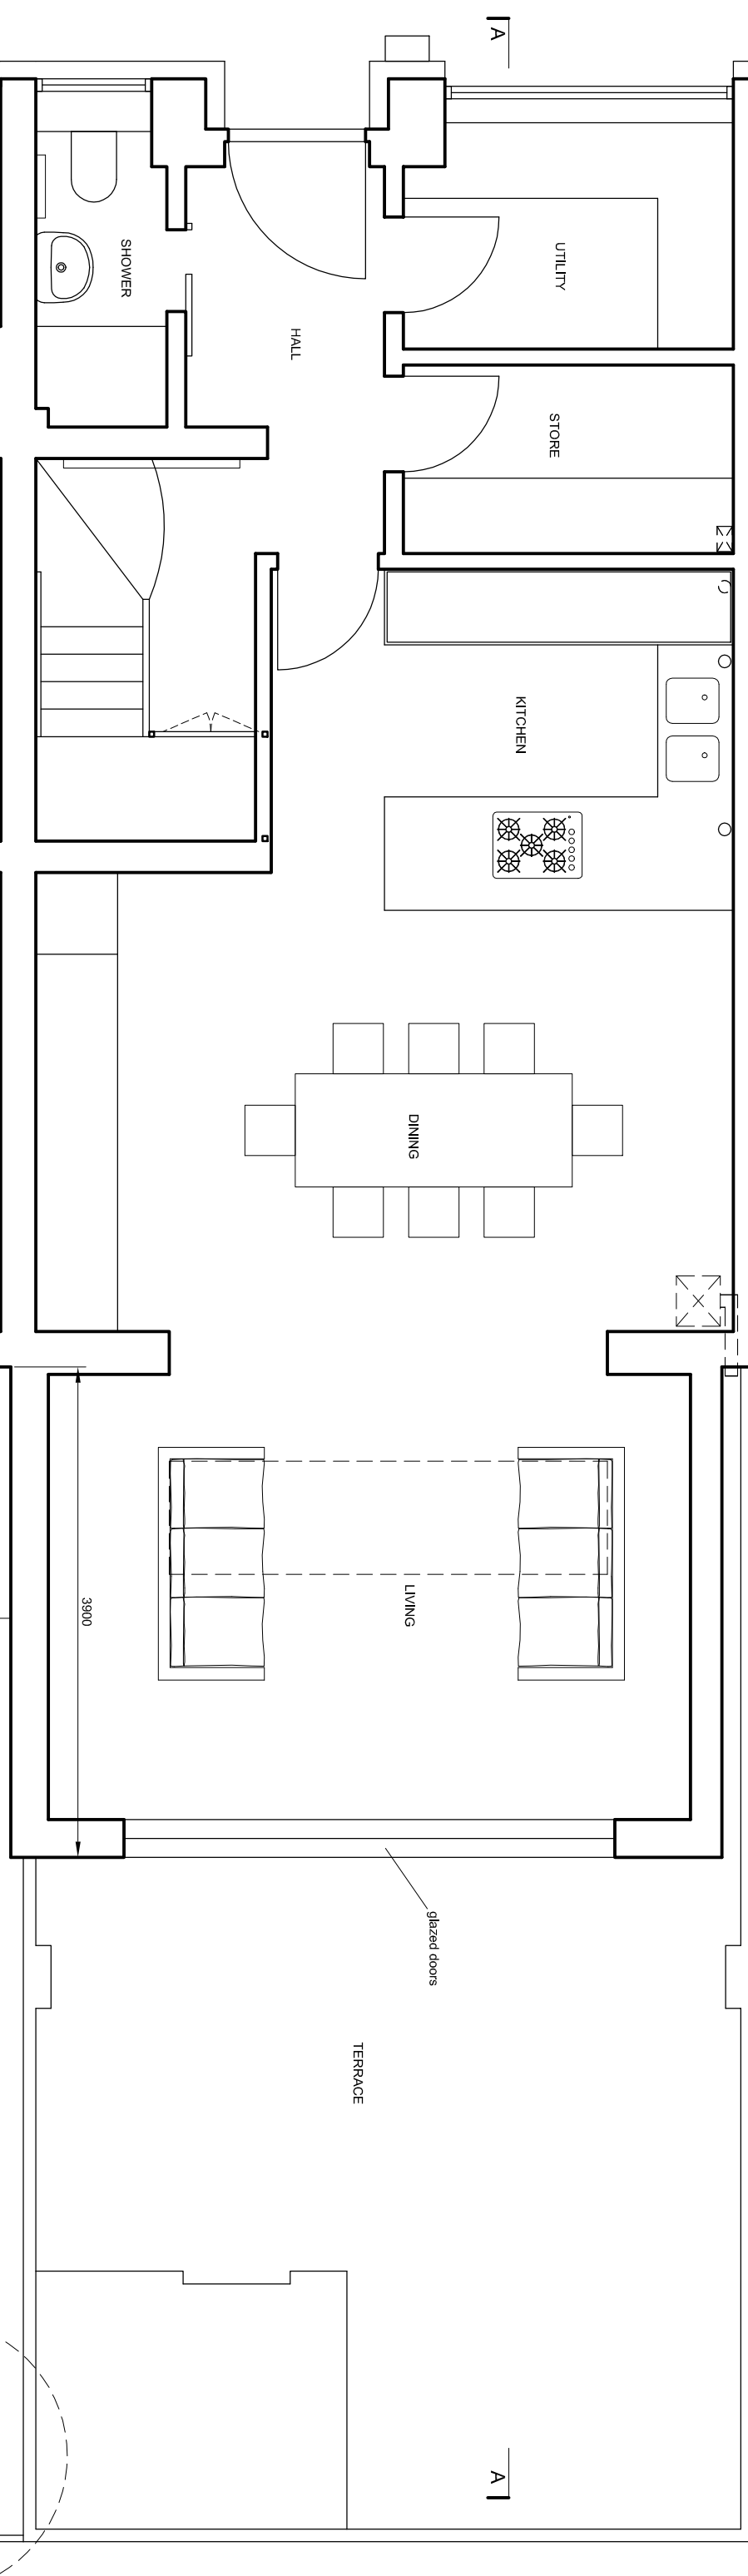

GROUND FLOOR

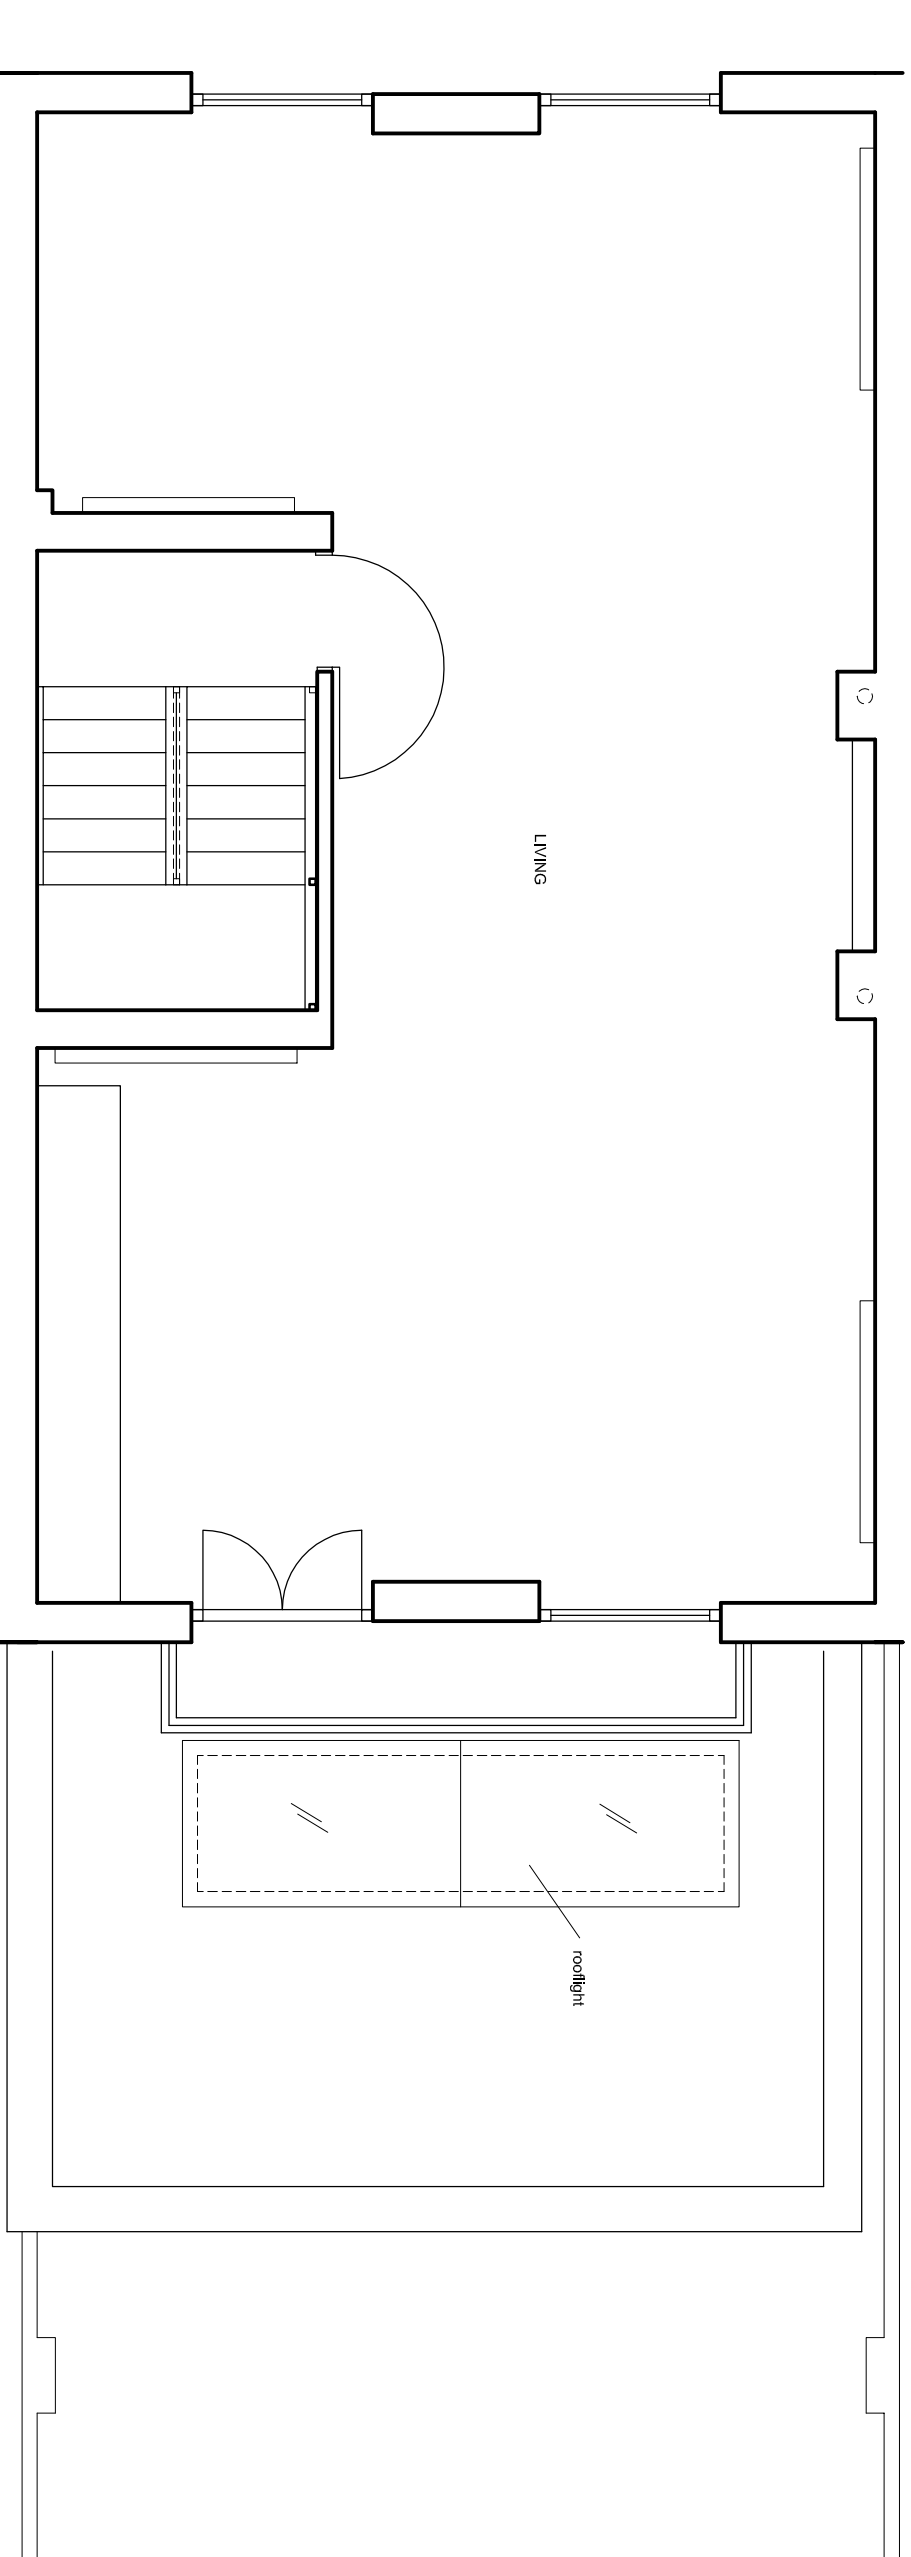

FIRST FLOOR

 

DAVIES ARCHITECTURE LTD

6 HEALEY ST
LONDON NW1 8SR

JOB
DOUGLAS WARDEN
11 TOBIN CLOSE
LONDON NW3 3DY

TITLE
PROPOSALS
GROUND AND FIRST FLOOR PLANS

DATE 15.3.23
SCALE 1:50 @A3

DRAWING NO T0811-PL-GA-01